


CERTIFICATION: TEMPORARY 2" PIPELINE TO NEWSOM A #20 (PROPOSED)  
The centerline of the proposed temporary 2" pipeline being situated in the  
SE 1/4 of Section 4, Township 26N, Range 8W, N.M.P.M., San Juan County, New Mexico  
and being described as follows:  
Beginning at a point being 353.29' N 6° 02' 37" W from the SE corner of said Sec.  
4,  
Thence: 555° 07' 31" W along said centerline 18.81' to PI Sta. 01+18.81.  
Thence: N 34° 18' 37" W along said centerline 803.90' to PI Sta. 8+22.71.  
Thence: N 37° 00' 02" W along said centerline 282.07' to PI Sta. 11+04.78.  
Thence: N 17° 42' 22" W along said centerline 88.45' to Sta. 11+93.23 being  
a 1/4 section line crossing  
Thence: N 17° 42' 22" W along said centerline 355.79' to PI Sta. 15+49.02.  
Thence: N 56° 18' 59" W along said centerline 295.77' to PI Sta. 18+44.79.  
Thence: N 78° 15' 00" W along said centerline 150.25' to PI Sta. 19+95.08.  
Thence: N 47° 57' 43" W along said centerline 93.25' to Sta. 20+88.33 being  
a 1/4 section line crossing  
Thence: N 47° 57' 43" W along said centerline 70.71' to PI Sta. 21+59.04.  
Thence: N 16° 18' 17" W along said centerline 827.44' to PI Sta. 23+86.48.  
Thence: N 45° 11' 08" W along said centerline 131.08' to PI Sta. 25+17.56.  
Thence: N 62° 35' 39" W along said centerline 124.85' to PI Sta. 26+42.91.  
Thence: N 85° 29' 49" W along said centerline 102.57' to PI Sta. 27+44.98.  
Thence: S 53° 56' 44" W along said centerline 50.79' to PI Sta. 27+95.77.  
Thence: S 16° 04' 41" W along said centerline 35.81' to PI Sta. 28+31.58.  
Thence: S 13° 55' 16" E along said centerline 61.11' to PI Sta. 29+92.69.  
Thence: S 29° 16' 41" W along said centerline 80.56' to Sta. 30+73.25 and  
the end of 2" line to Newsom A #20, said point being 2071.54'  
N 24° 26' 56" E from the South 1/4 corner of said Section 4.  
The above centerline is subject to any easements, or reservations of record  
or in existence.

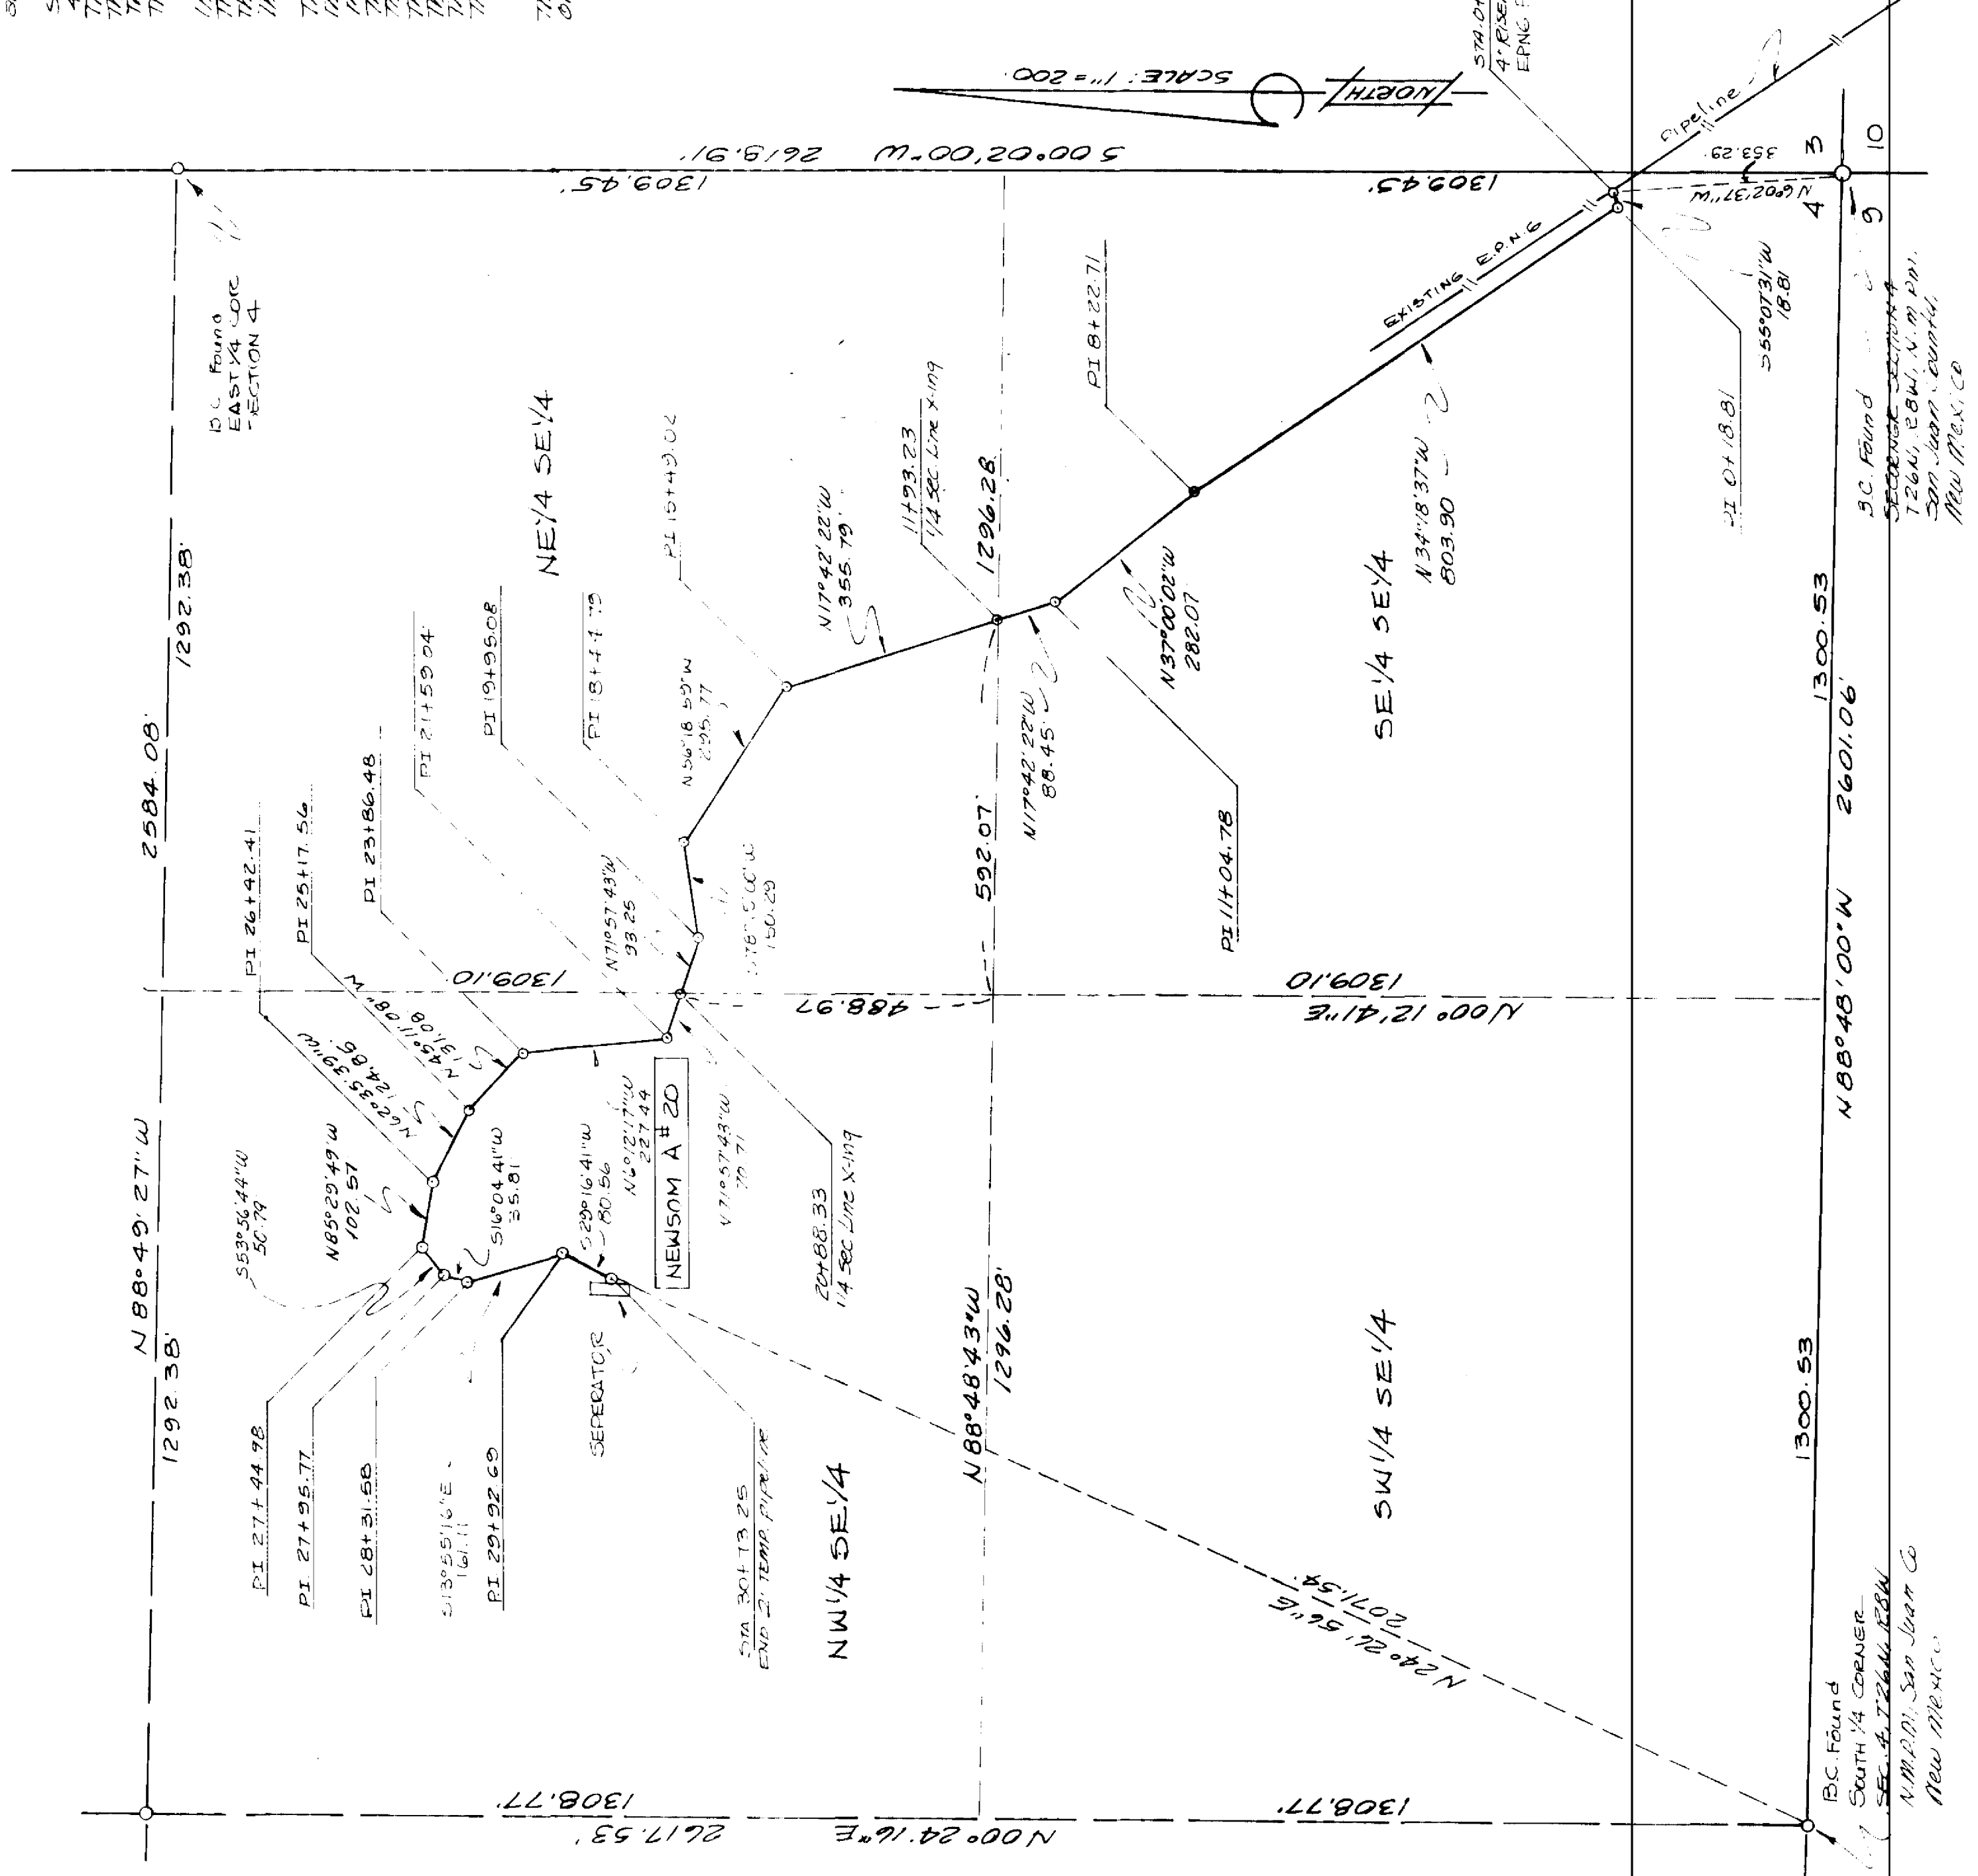

TEMPORARY 2" PIPELINE TO  
NEWSOM A NO.20  
SITUATE IN THE SE 1/4 OF SECTION 4,  
T26N, R8W, N.M.P.M., SAN JUAN COUNTY,  
NEW MEXICO

CERTIFICATION

I, Michael Dwyer, a Registered Professional Engineer and Land Surveyor in the State of New Mexico, certify that this  
Plan was prepared under my direct supervision from field  
notes of an actual field survey and that the representations  
hereon are true and correct to the best of my knowledge  
and belief.

Michael Dwyer  
Professional Engineer & Land Surveyor  
New Mexico Registration No. 5592

B.C. Found  
South 1/4 Corner  
Section 4, T26N, R8W,  
N.M.P.M., San Juan Co  
New Mexico

B.C. Found  
East 1/4 Corner  
Section 4,  
T26N, R8W, N.M.P.M.,  
San Juan County,  
New Mexico