


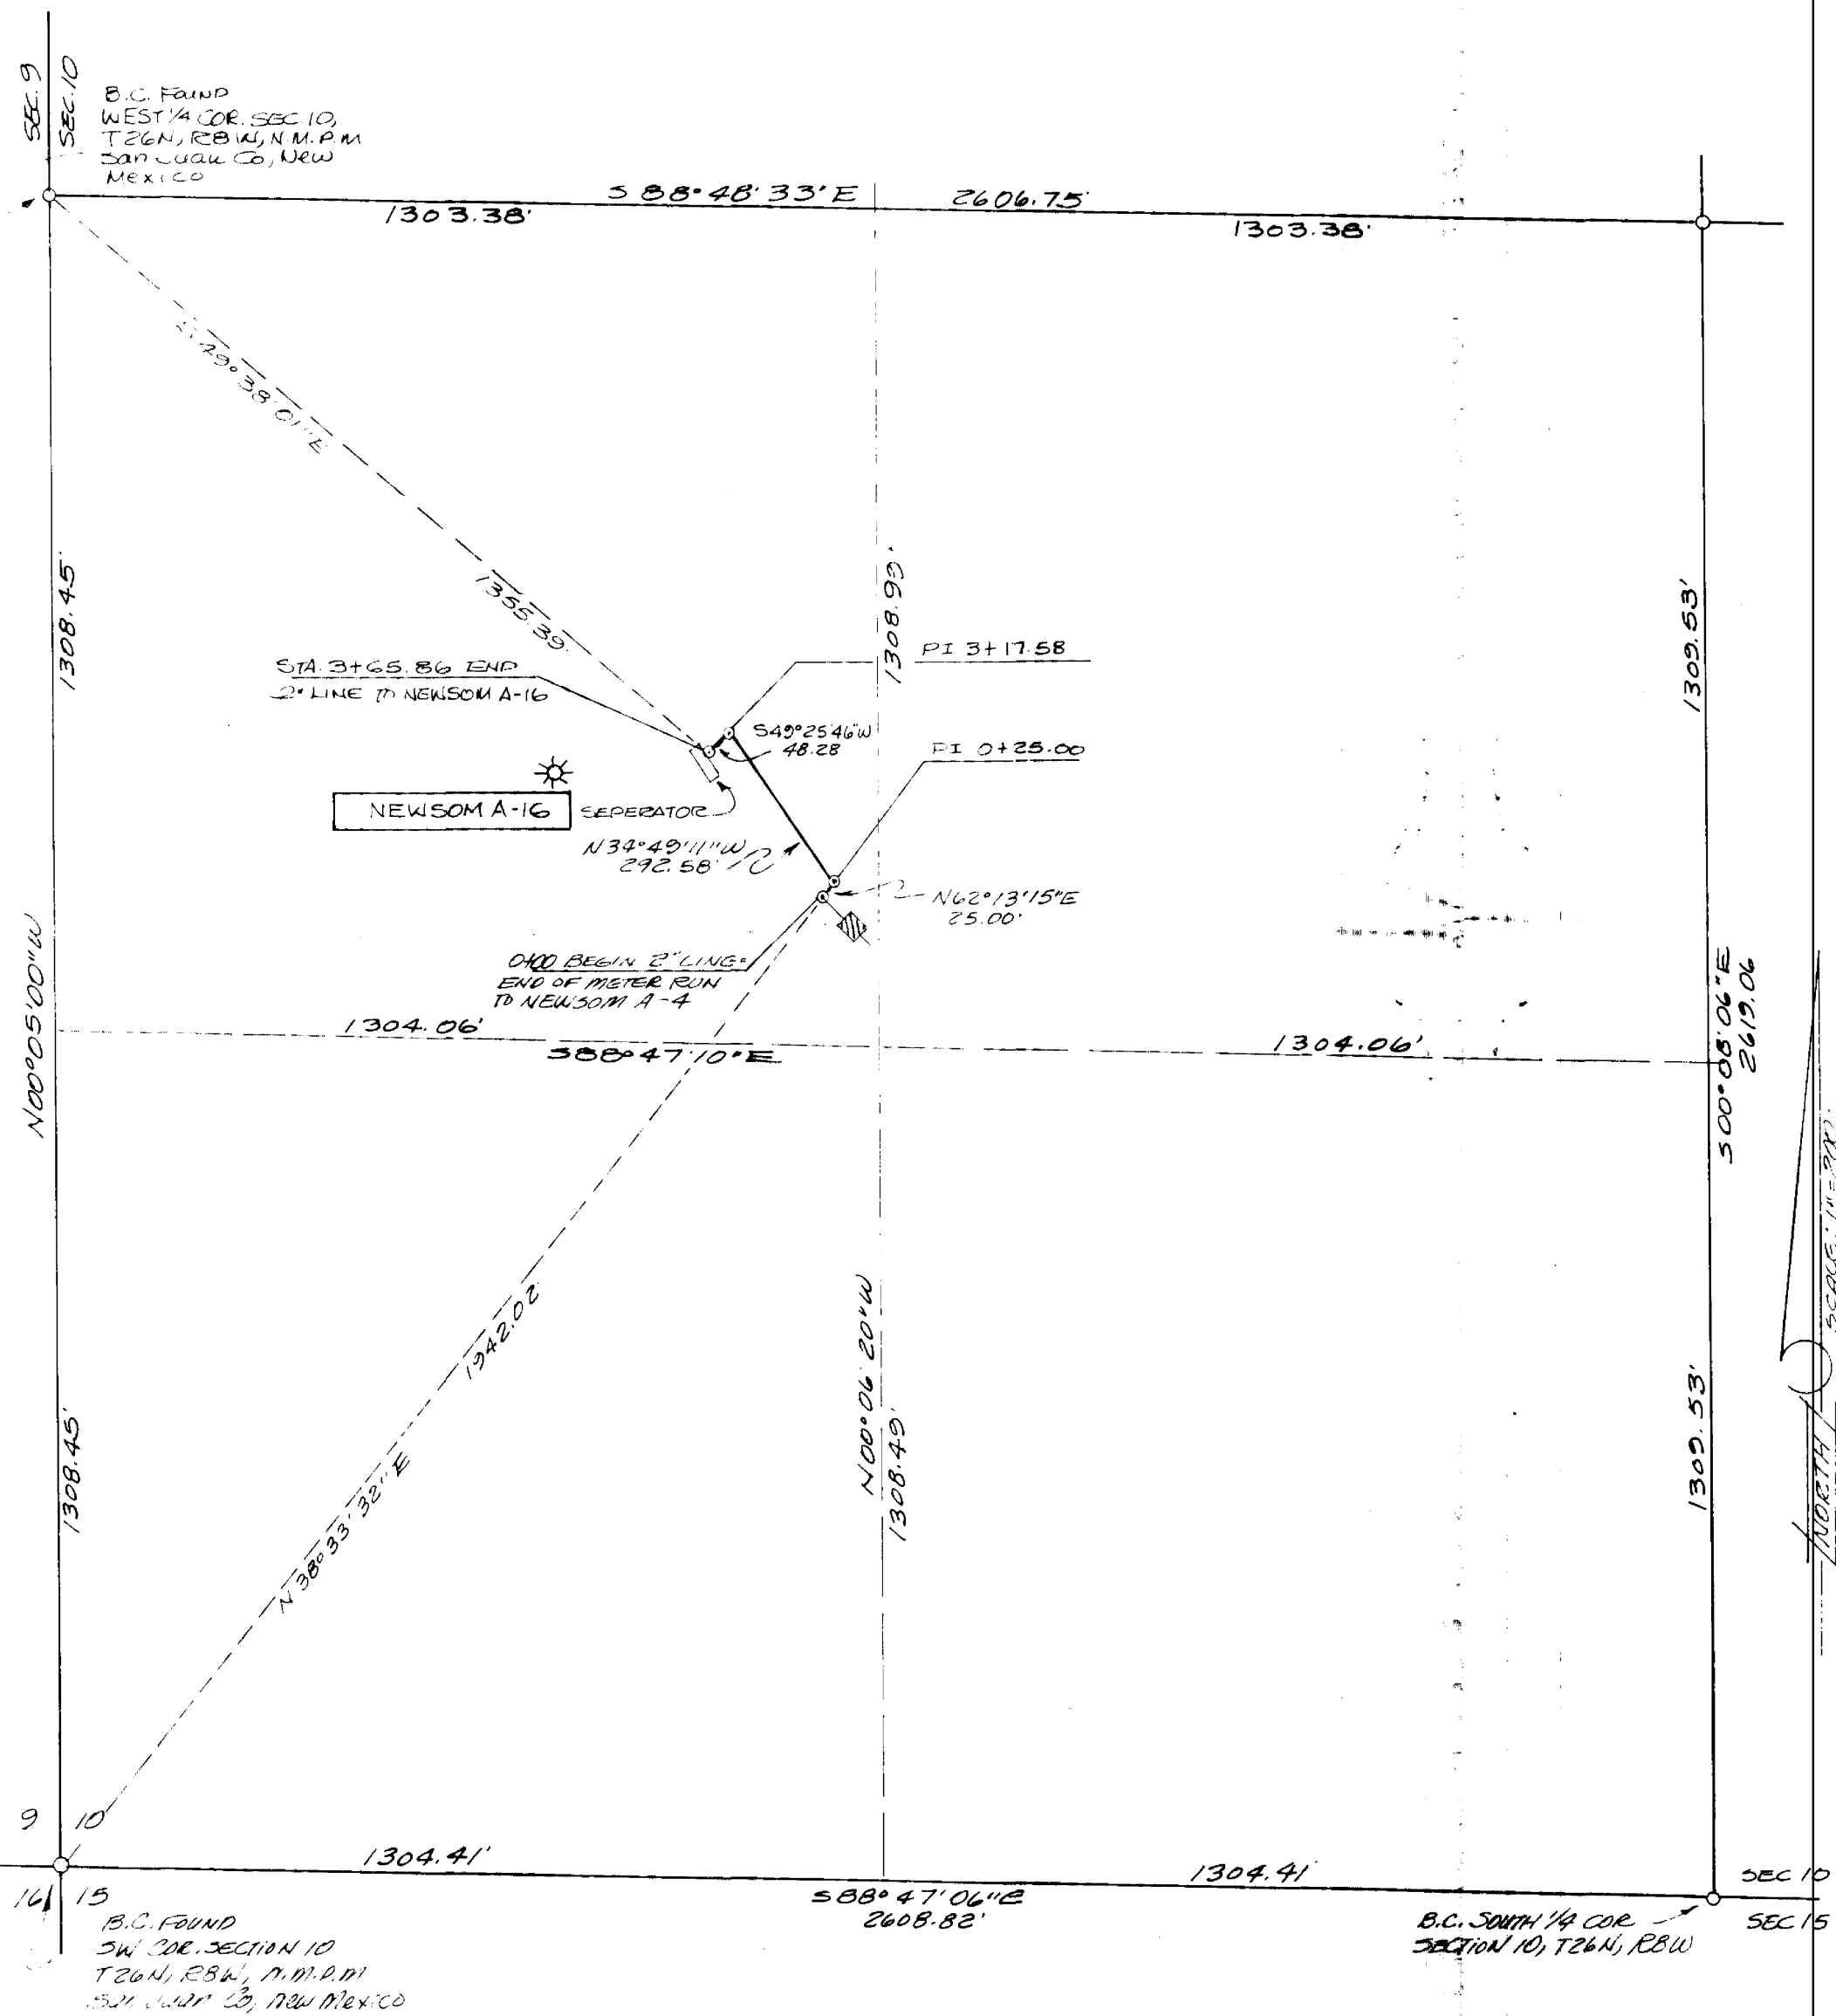

DESCRIPTION: PROPOSED TEMPORARY 2" PIPELINE TO NEWSOM A-16
 The centerline of a proposed temporary 2" pipeline being situated
 in the NW 1/4 SW 1/4 of Section 10, T26N, R8W, N.M.P.M., San Juan
 County, New Mexico and being described as follows:
 Beginning at a point being Sta. 0+00 and the end of meter
 run to NEWSOM A-16, said point being 1942.02' N 38° 33' 32"E
 from the SW corner of said Section 10.
 The above described centerline is subject to any easements
 or reservations of record or in existence.

TEMPORARY 2" PIPELINE TO NEWSOM A NO. 16 SITUATE IN THE NW 1/4 SW 1/4 OF SECTION 10, T26N, R8W, N.M.P.M., SAN JUAN COUNTY NEW MEXICO



SCALE: 1" = 200'