


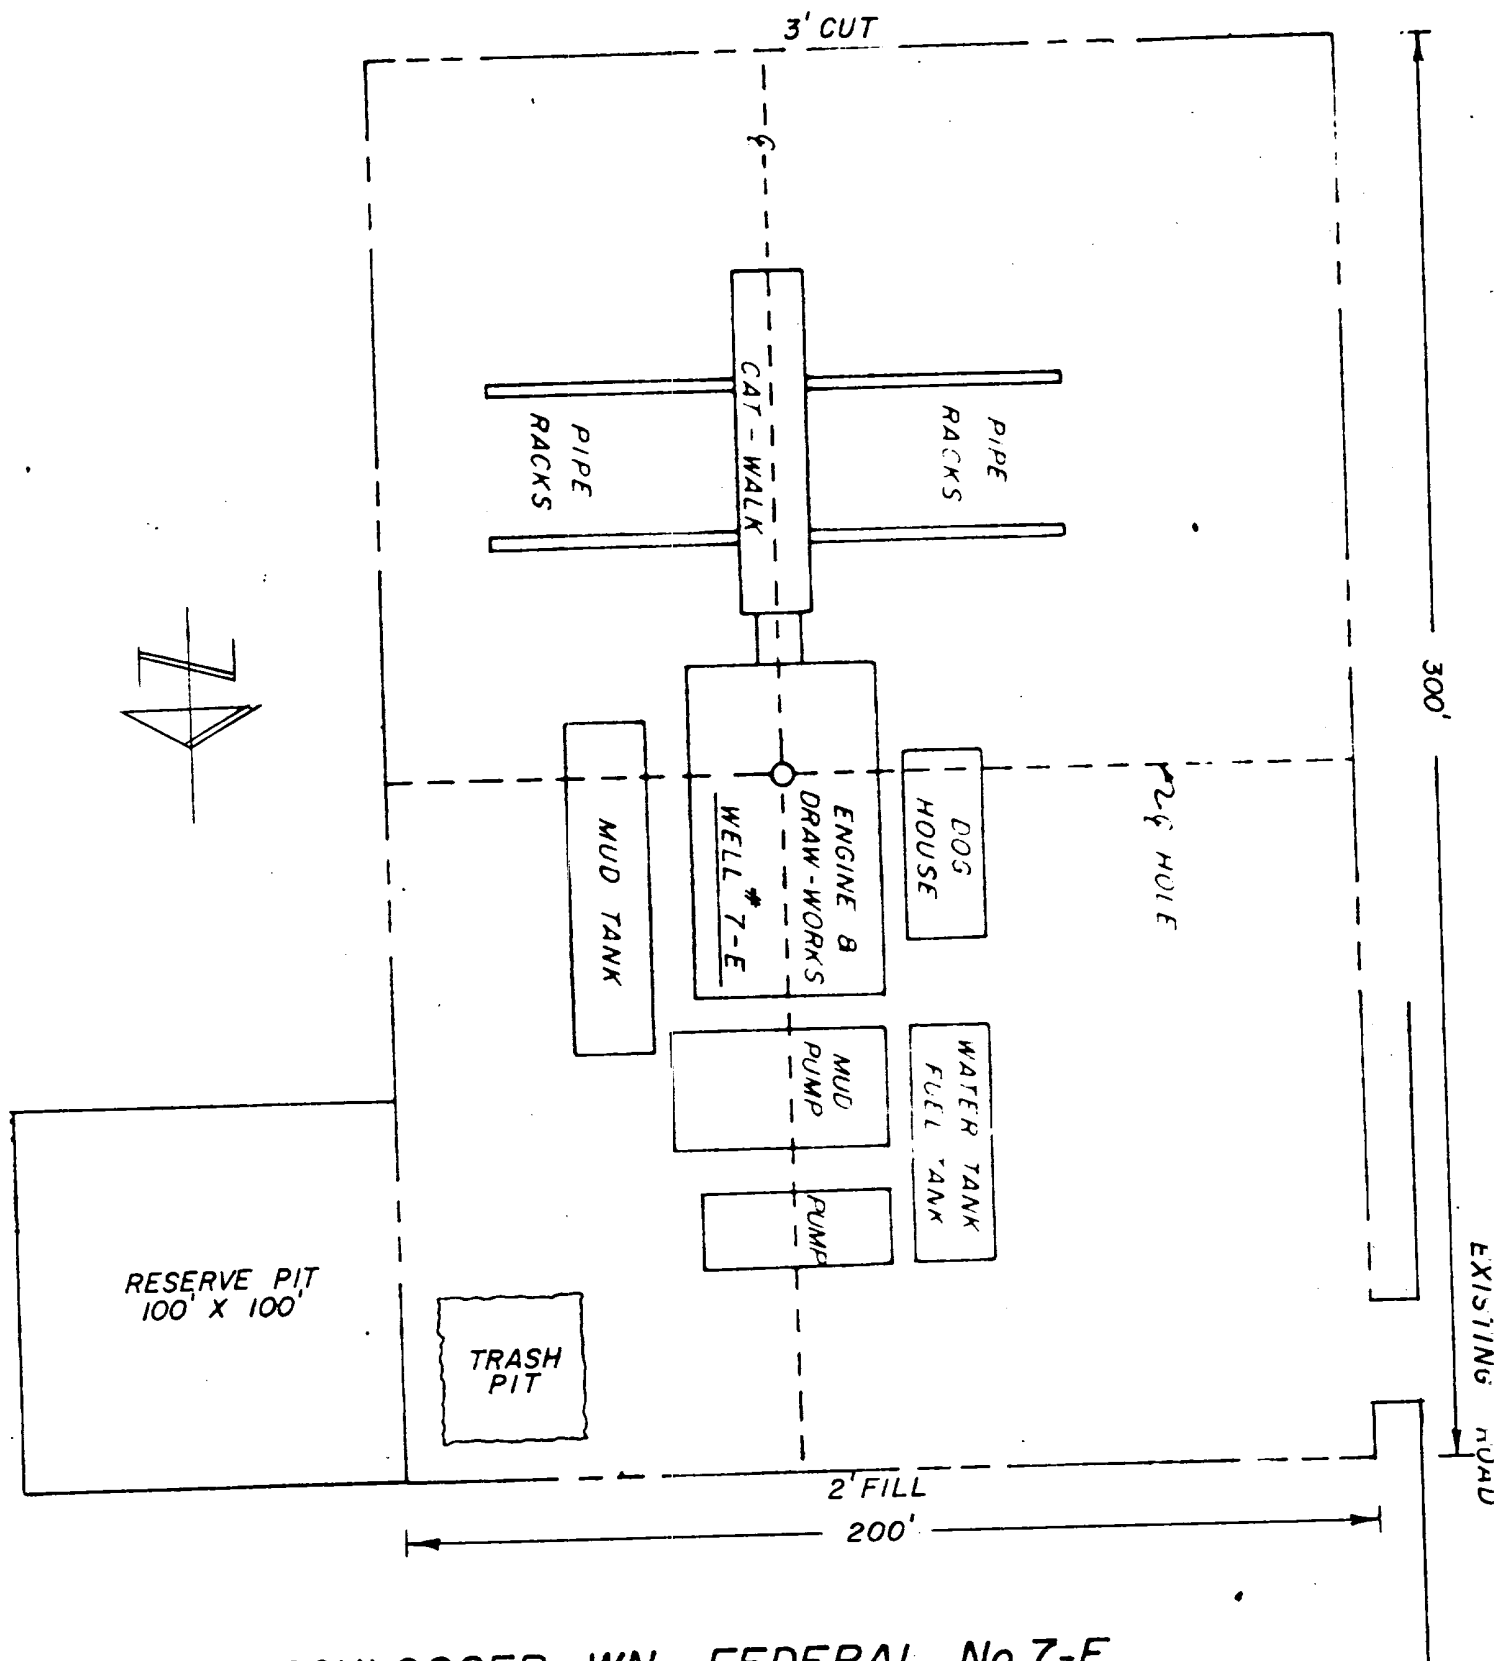


SCHLOSSER WN FEDERAL No. 7-E
 1085' FNL, 805' FEL, Sec. 10 - 27 N - 11 W




LTR



Job separation sheet

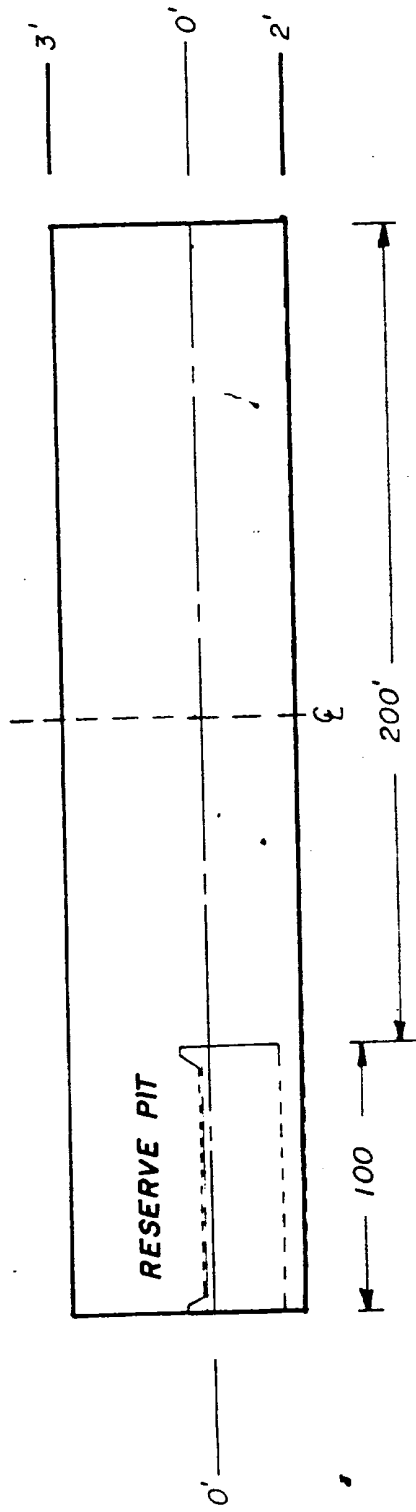

NORTH TO SOUTH

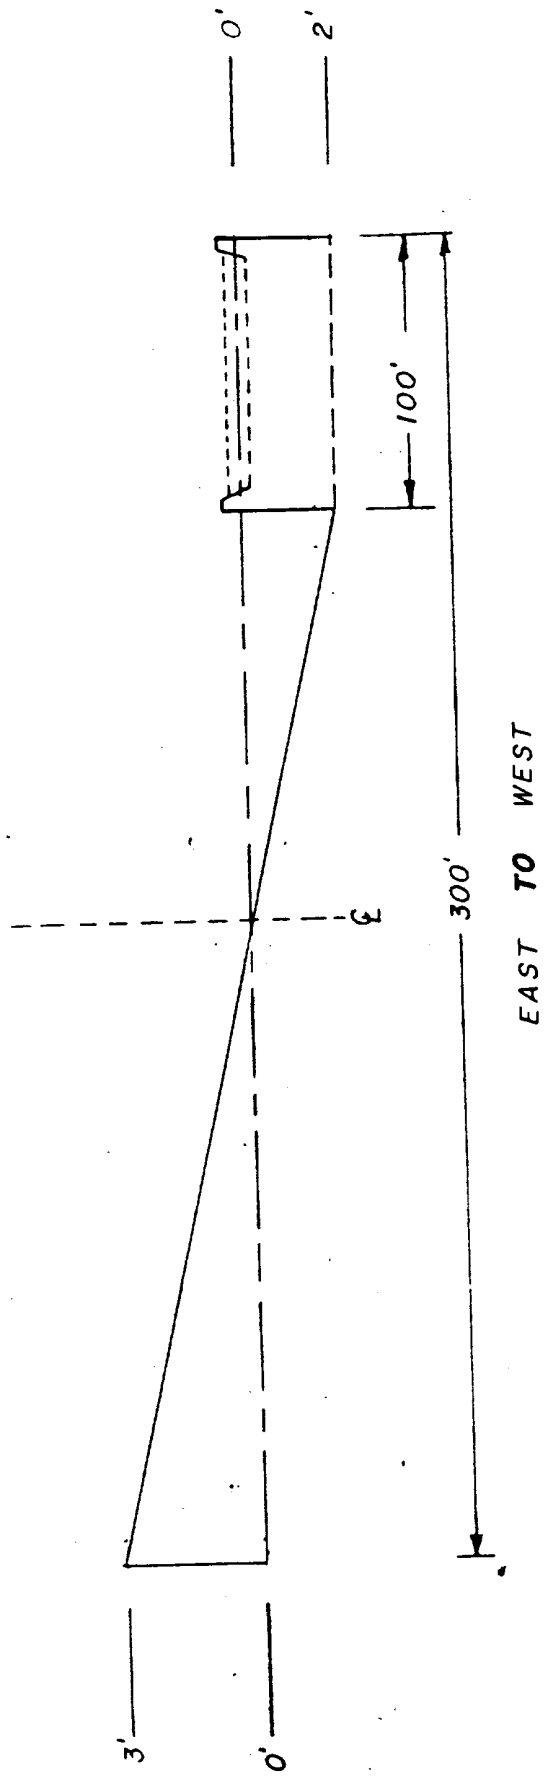

EAST TO WEST

SCHLOSSER WN FEDERAL
WELL No. 7-E