


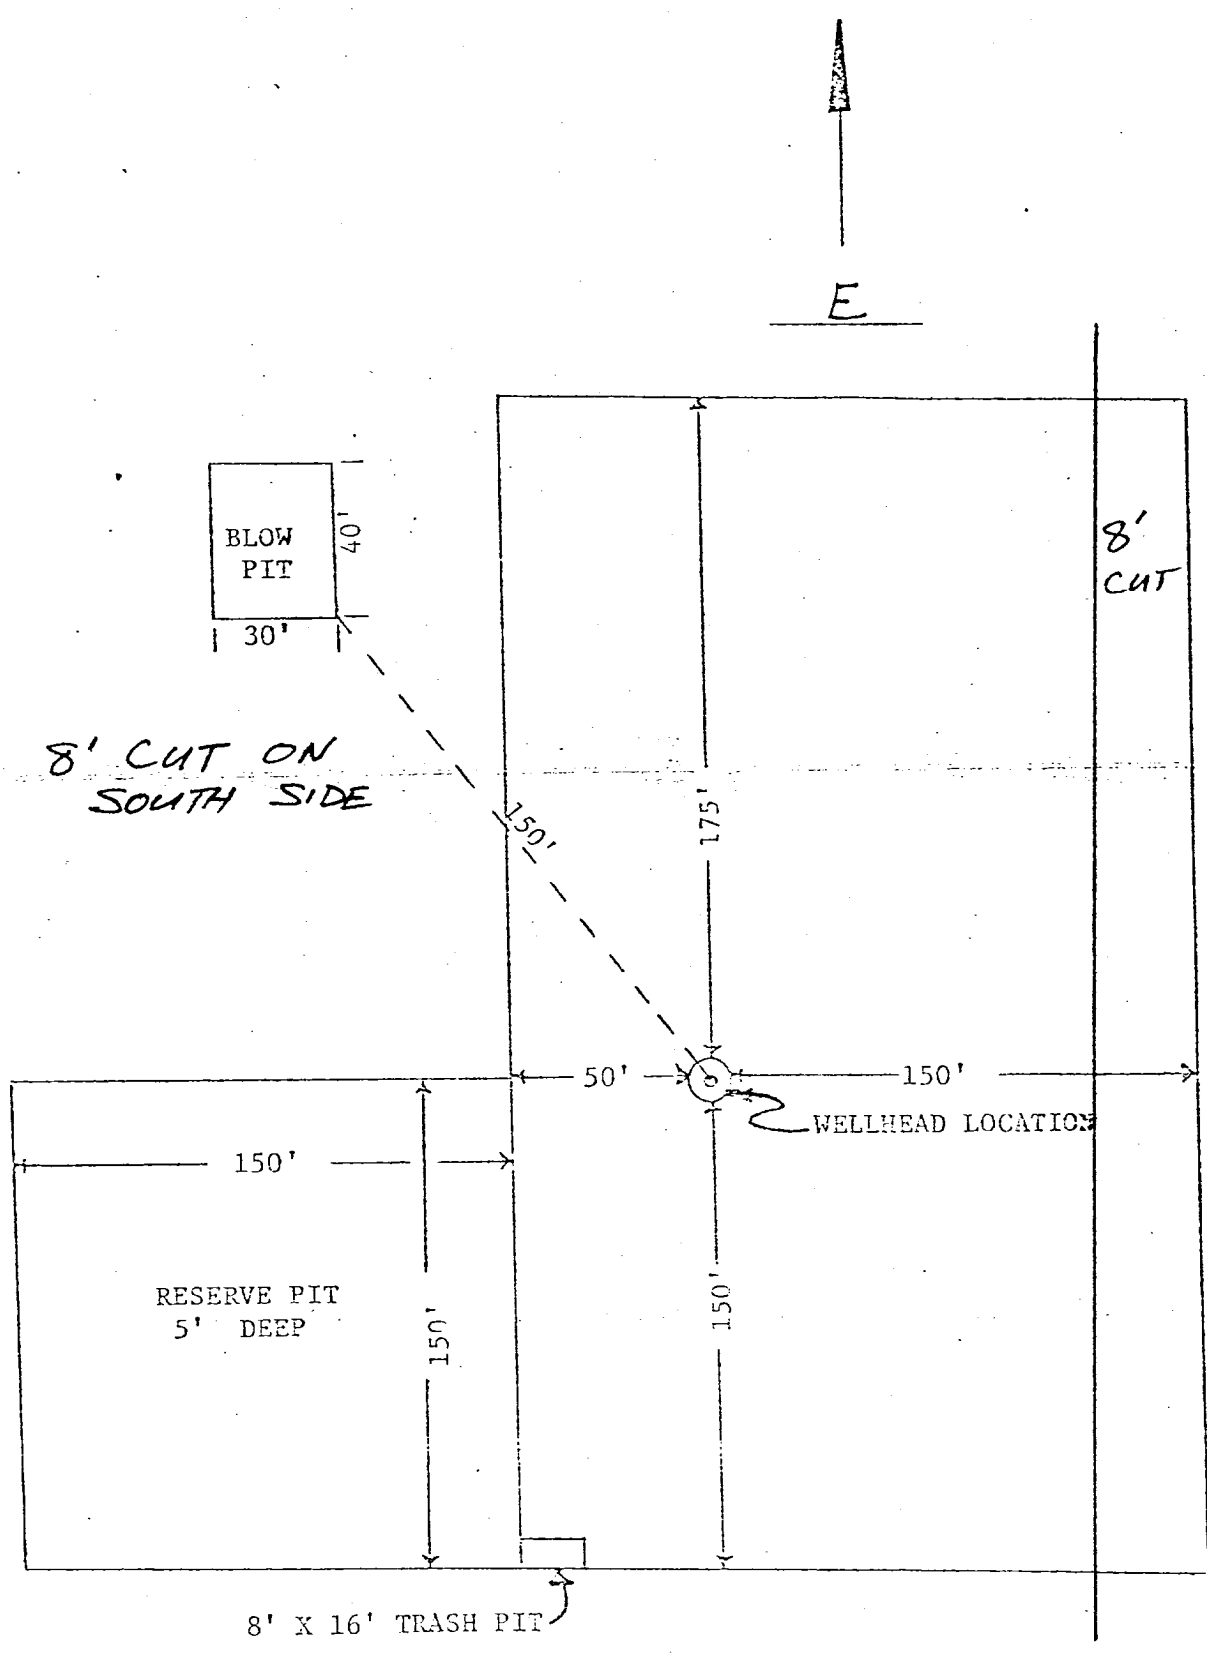

8' CUT ON SOUTH SIDE

APPROXIMATELY 1.2 ACRES

Amoco Production Company	SCALE: 1"=50'
DRILLING LOCATION SPECIFICATIONS Fred Fassel "J" No. 1E	DRG. NO.