


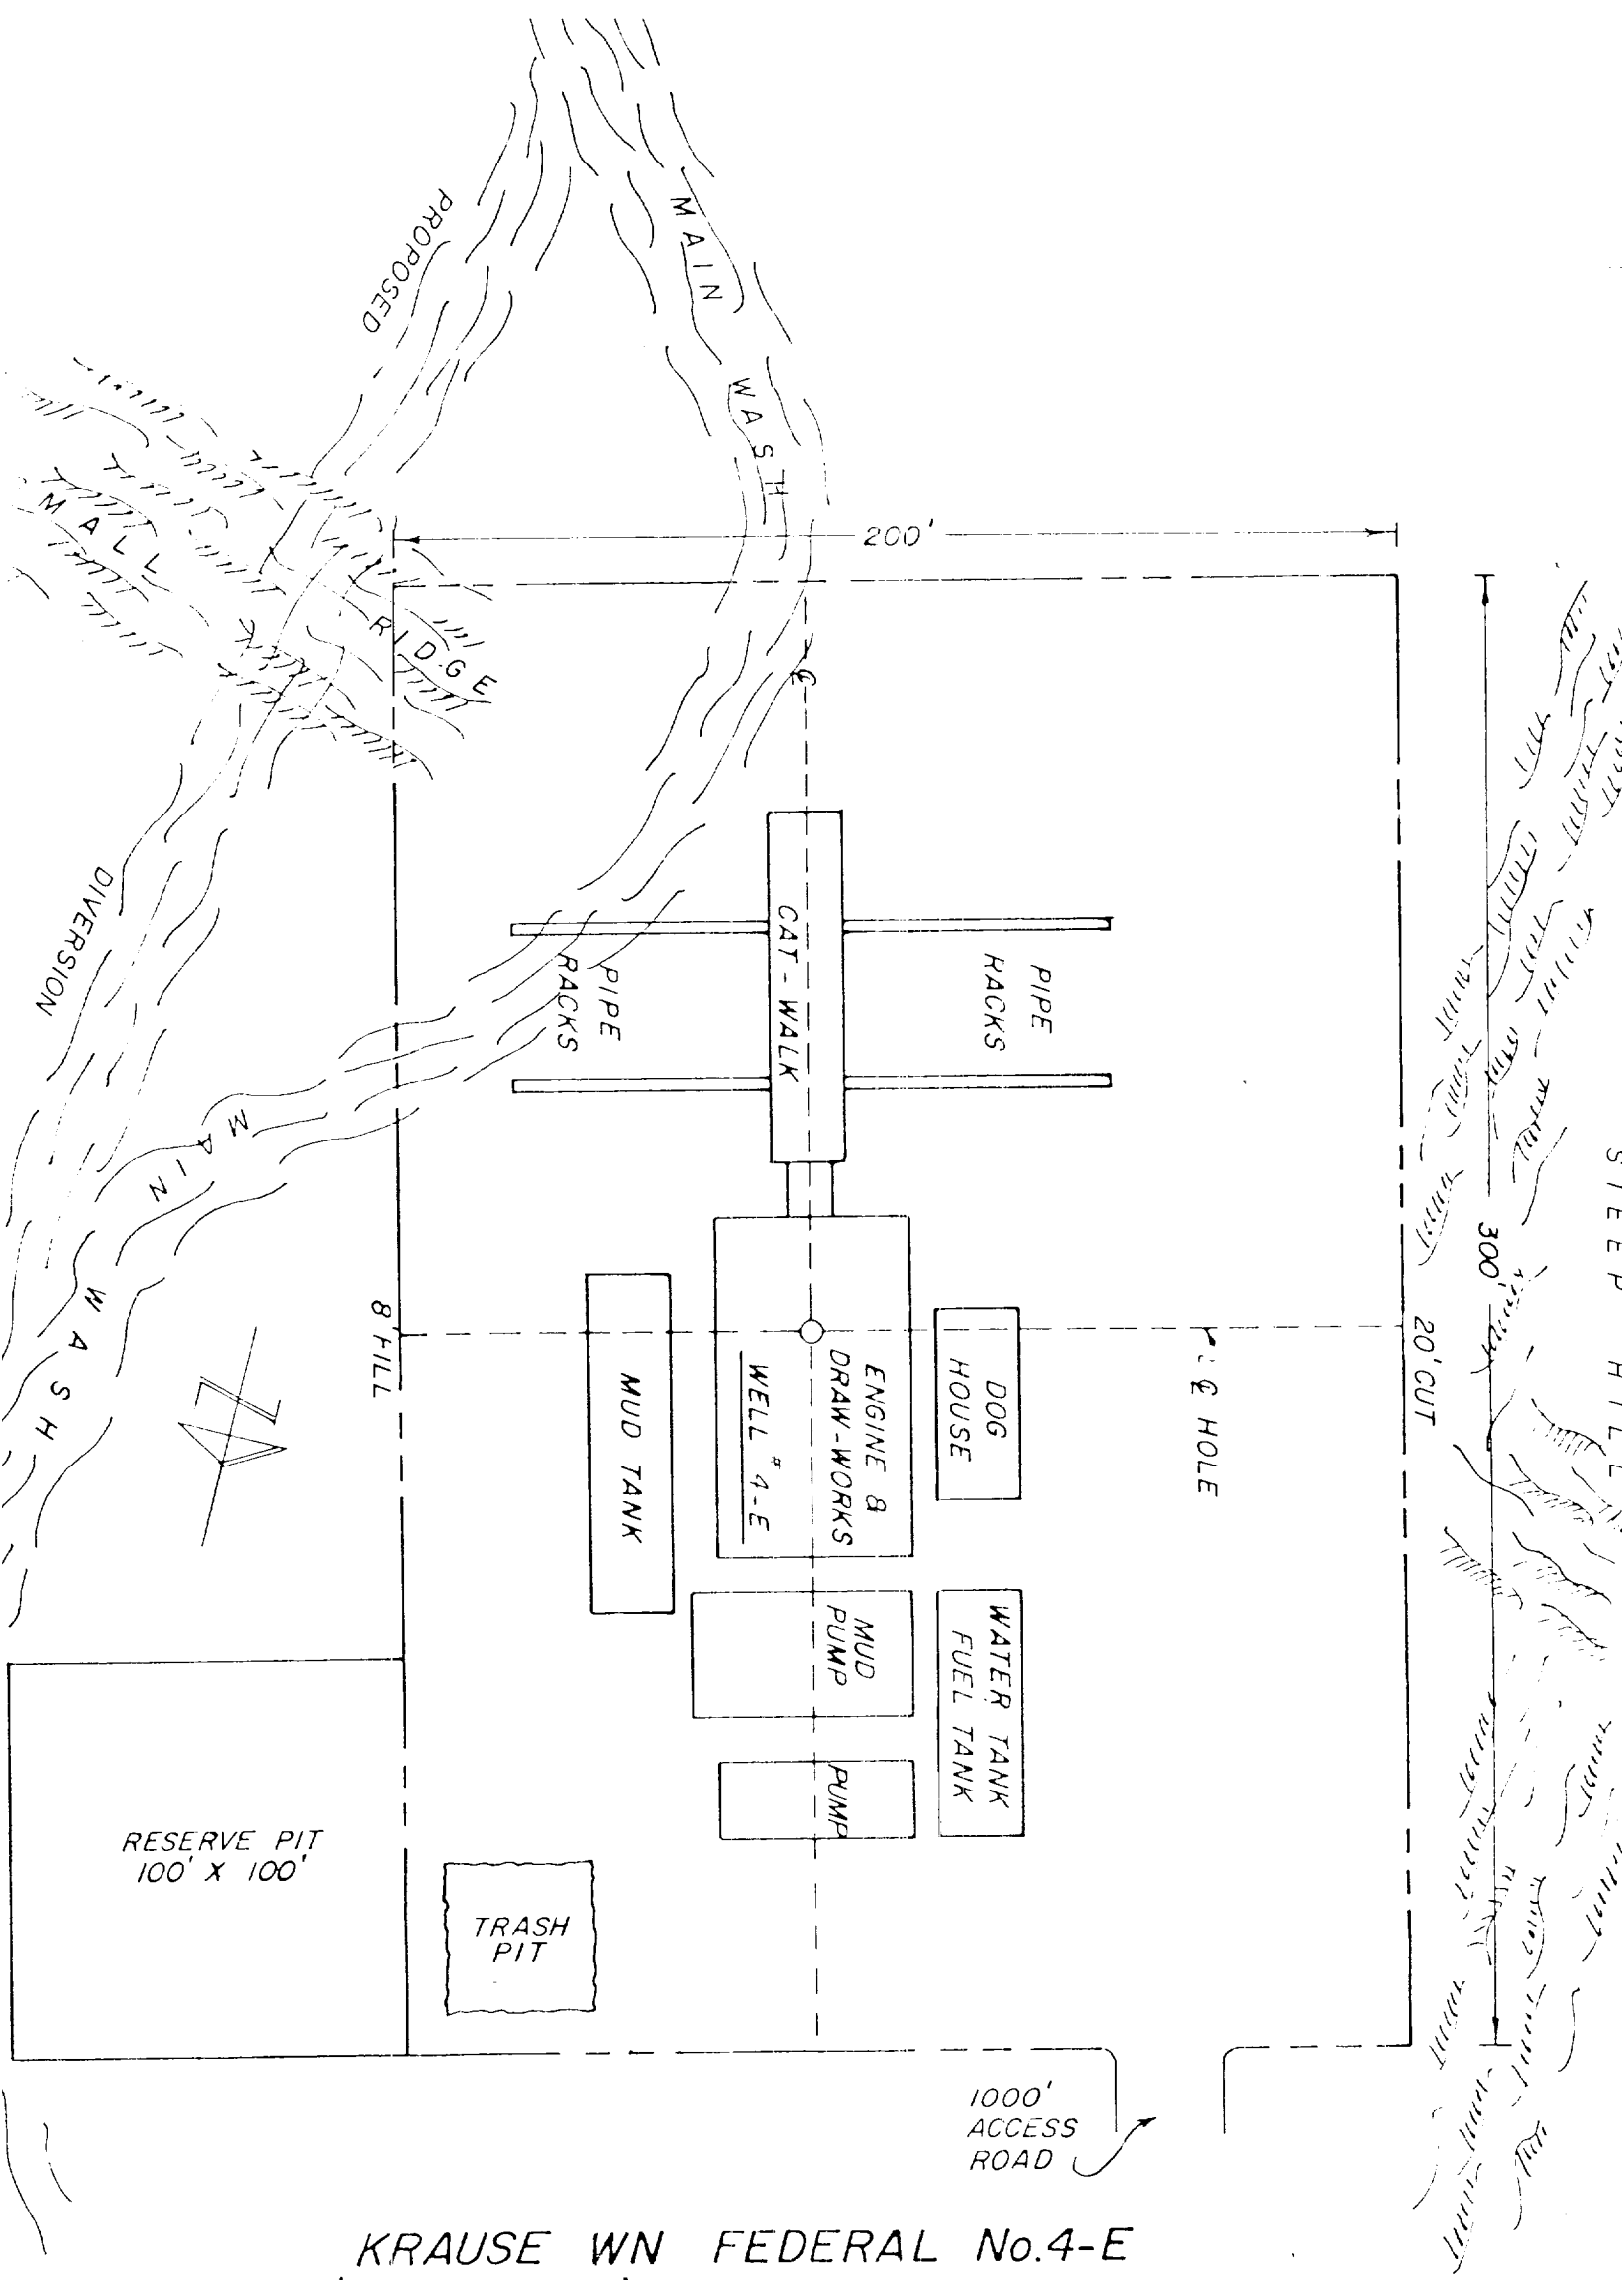

KRAUSE WN FEDERAL No.4-E
1025' FSL, 975' FEL, Sec. 33-28 N-11 W