

All distances must be from the outer boundaries of the Section.


Operator UNION TEXAS PETROLEUM CORPORATION		Lease ANGEL PEAK B		Well No. 37
Unit Letter A	Section 24	Township 28 NORTH	Range 11 WEST	County SAN JUAN
Actual Footage Location of Well:				
795	feet from the NORTH	line and	569	feet from the EAST line
Ground Level Elev. 5888	Producing Formation GALLUP	Pool Undesignated WILDCAT	Dedicated Acreage: NE NE 40.00 Acres	

1. Outline the acreage dedicated to the subject well by colored pencil or hachure marks on the plat below.
2. If more than one lease is dedicated to the well, outline each and identify the ownership thereof (both as to working interest and royalty).
3. If more than one lease of different ownership is dedicated to the well, have the interests of all owners been consolidated by communitization, unitization, force-pooling, etc?

☐ Yes ☒ No If answer is "yes," type of consolidation _____

If answer is "no," list the owners and tract descriptions which have actually been consolidated. (Use reverse side of this form if necessary.) _____

No allowable will be assigned to the well until all interests have been consolidated (by communitization, unitization, forced-pooling, or otherwise) or until a non-standard unit, eliminating such interests, has been approved by the Division

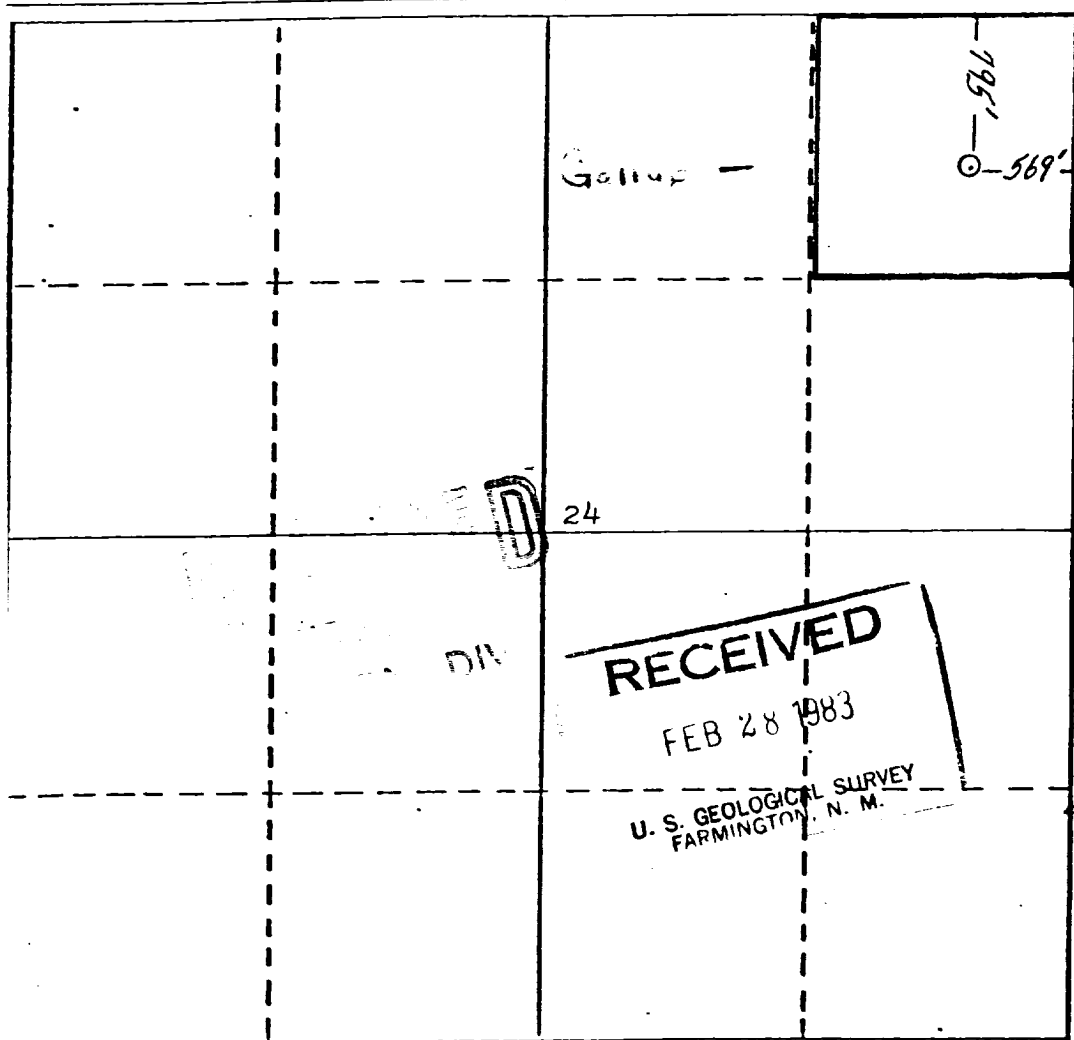

CERTIFICATION

I hereby certify that the information contained herein is true and complete to the best of my knowledge and belief.

Rudy D. Motto
Name

Rudy D. Motto

Position

Area Operations Manager

Company

Union Texas Petroleum Corp.

Date

November 10, 1982

I hereby certify that the well location shown on this plat was plotted from field notes of actual surveys made by me or under my supervision, and that the same is true and correct to the best of my knowledge and belief.


Date Surveyed

November 10, 1982

Registered Professional Engineer and Land Surveyor

Michael Dalton

Certificate No. 5992

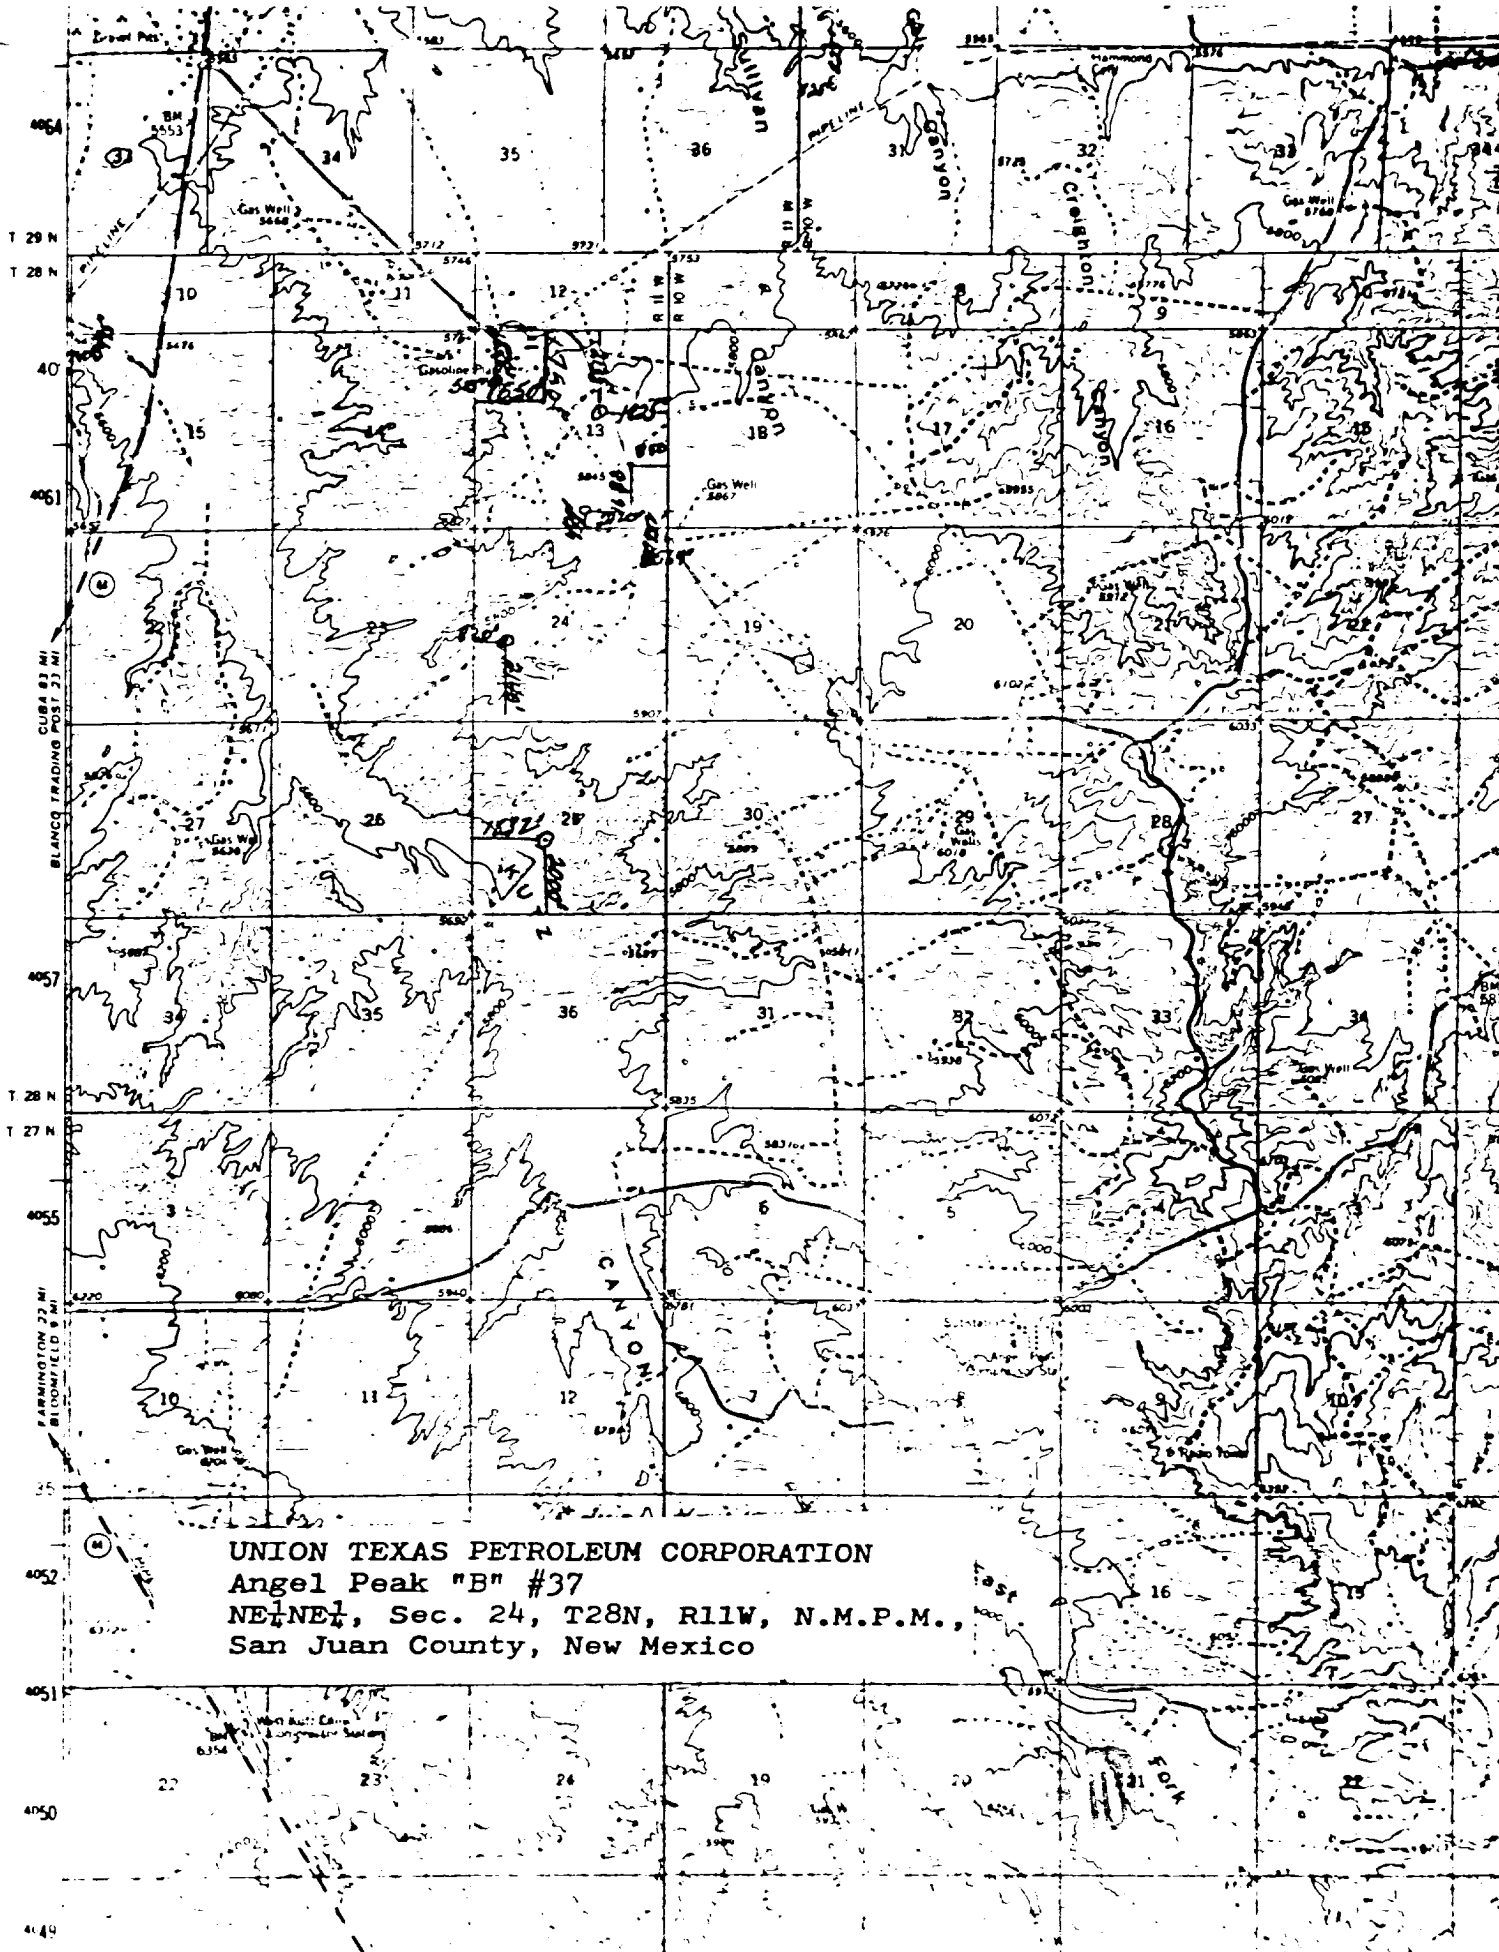

UNION TEXAS PETROLEUM CORPORATION
Angel Peak "B" #37
NE 1/4, Sec. 24, T28N, R11W, N.M.P.M.,
San Juan County, New Mexico