


NORTHWEST PIPELINE CORPORATION

LOCATION LAYOUT


SINO IRON 29-C UNIT


#19A

↑ 10'

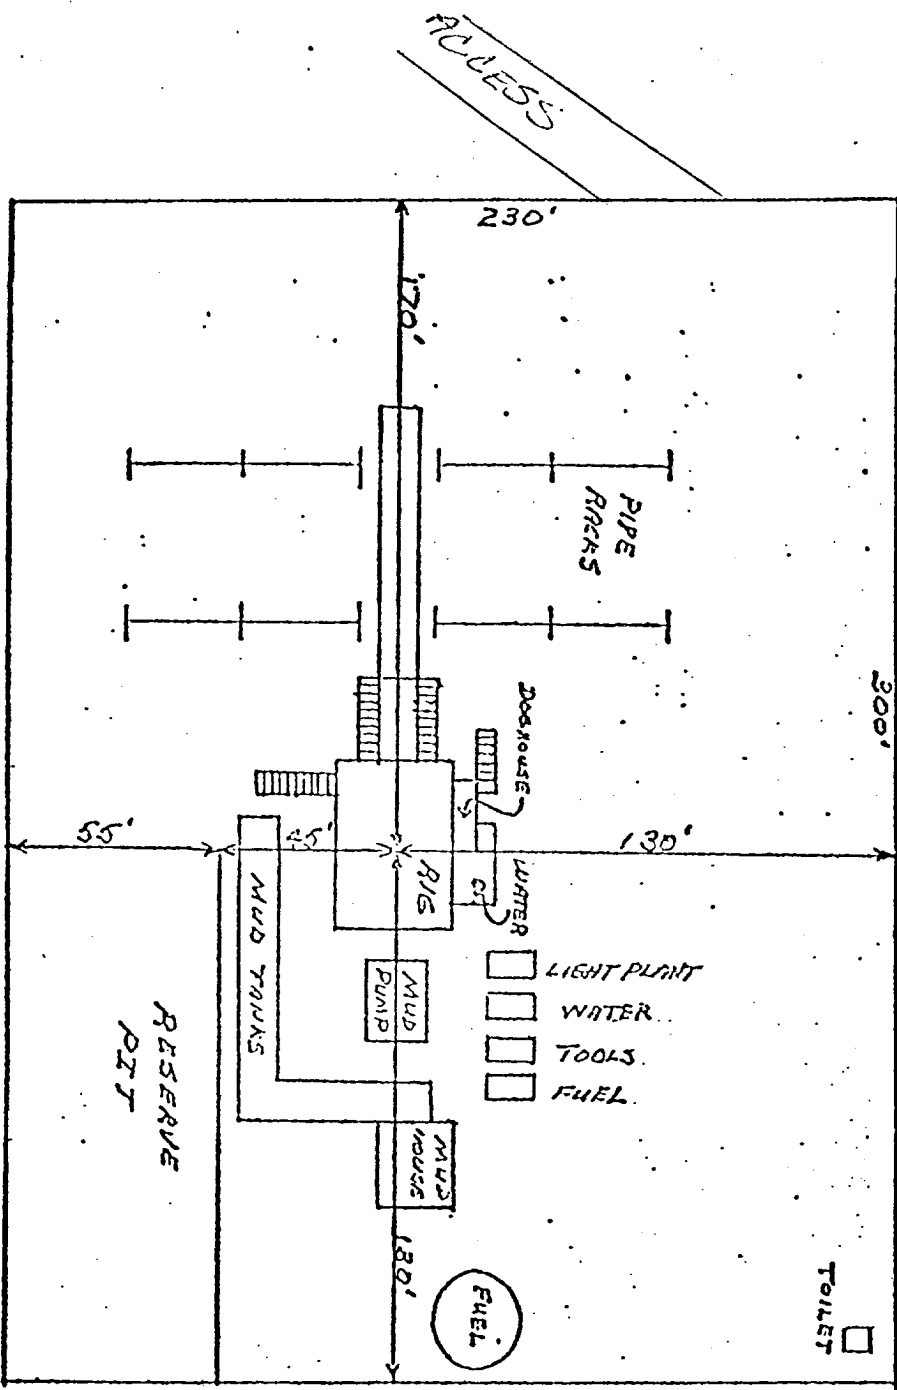

DATE: 5/23/77
SCALE: 1 CM = 20'

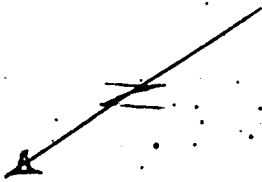

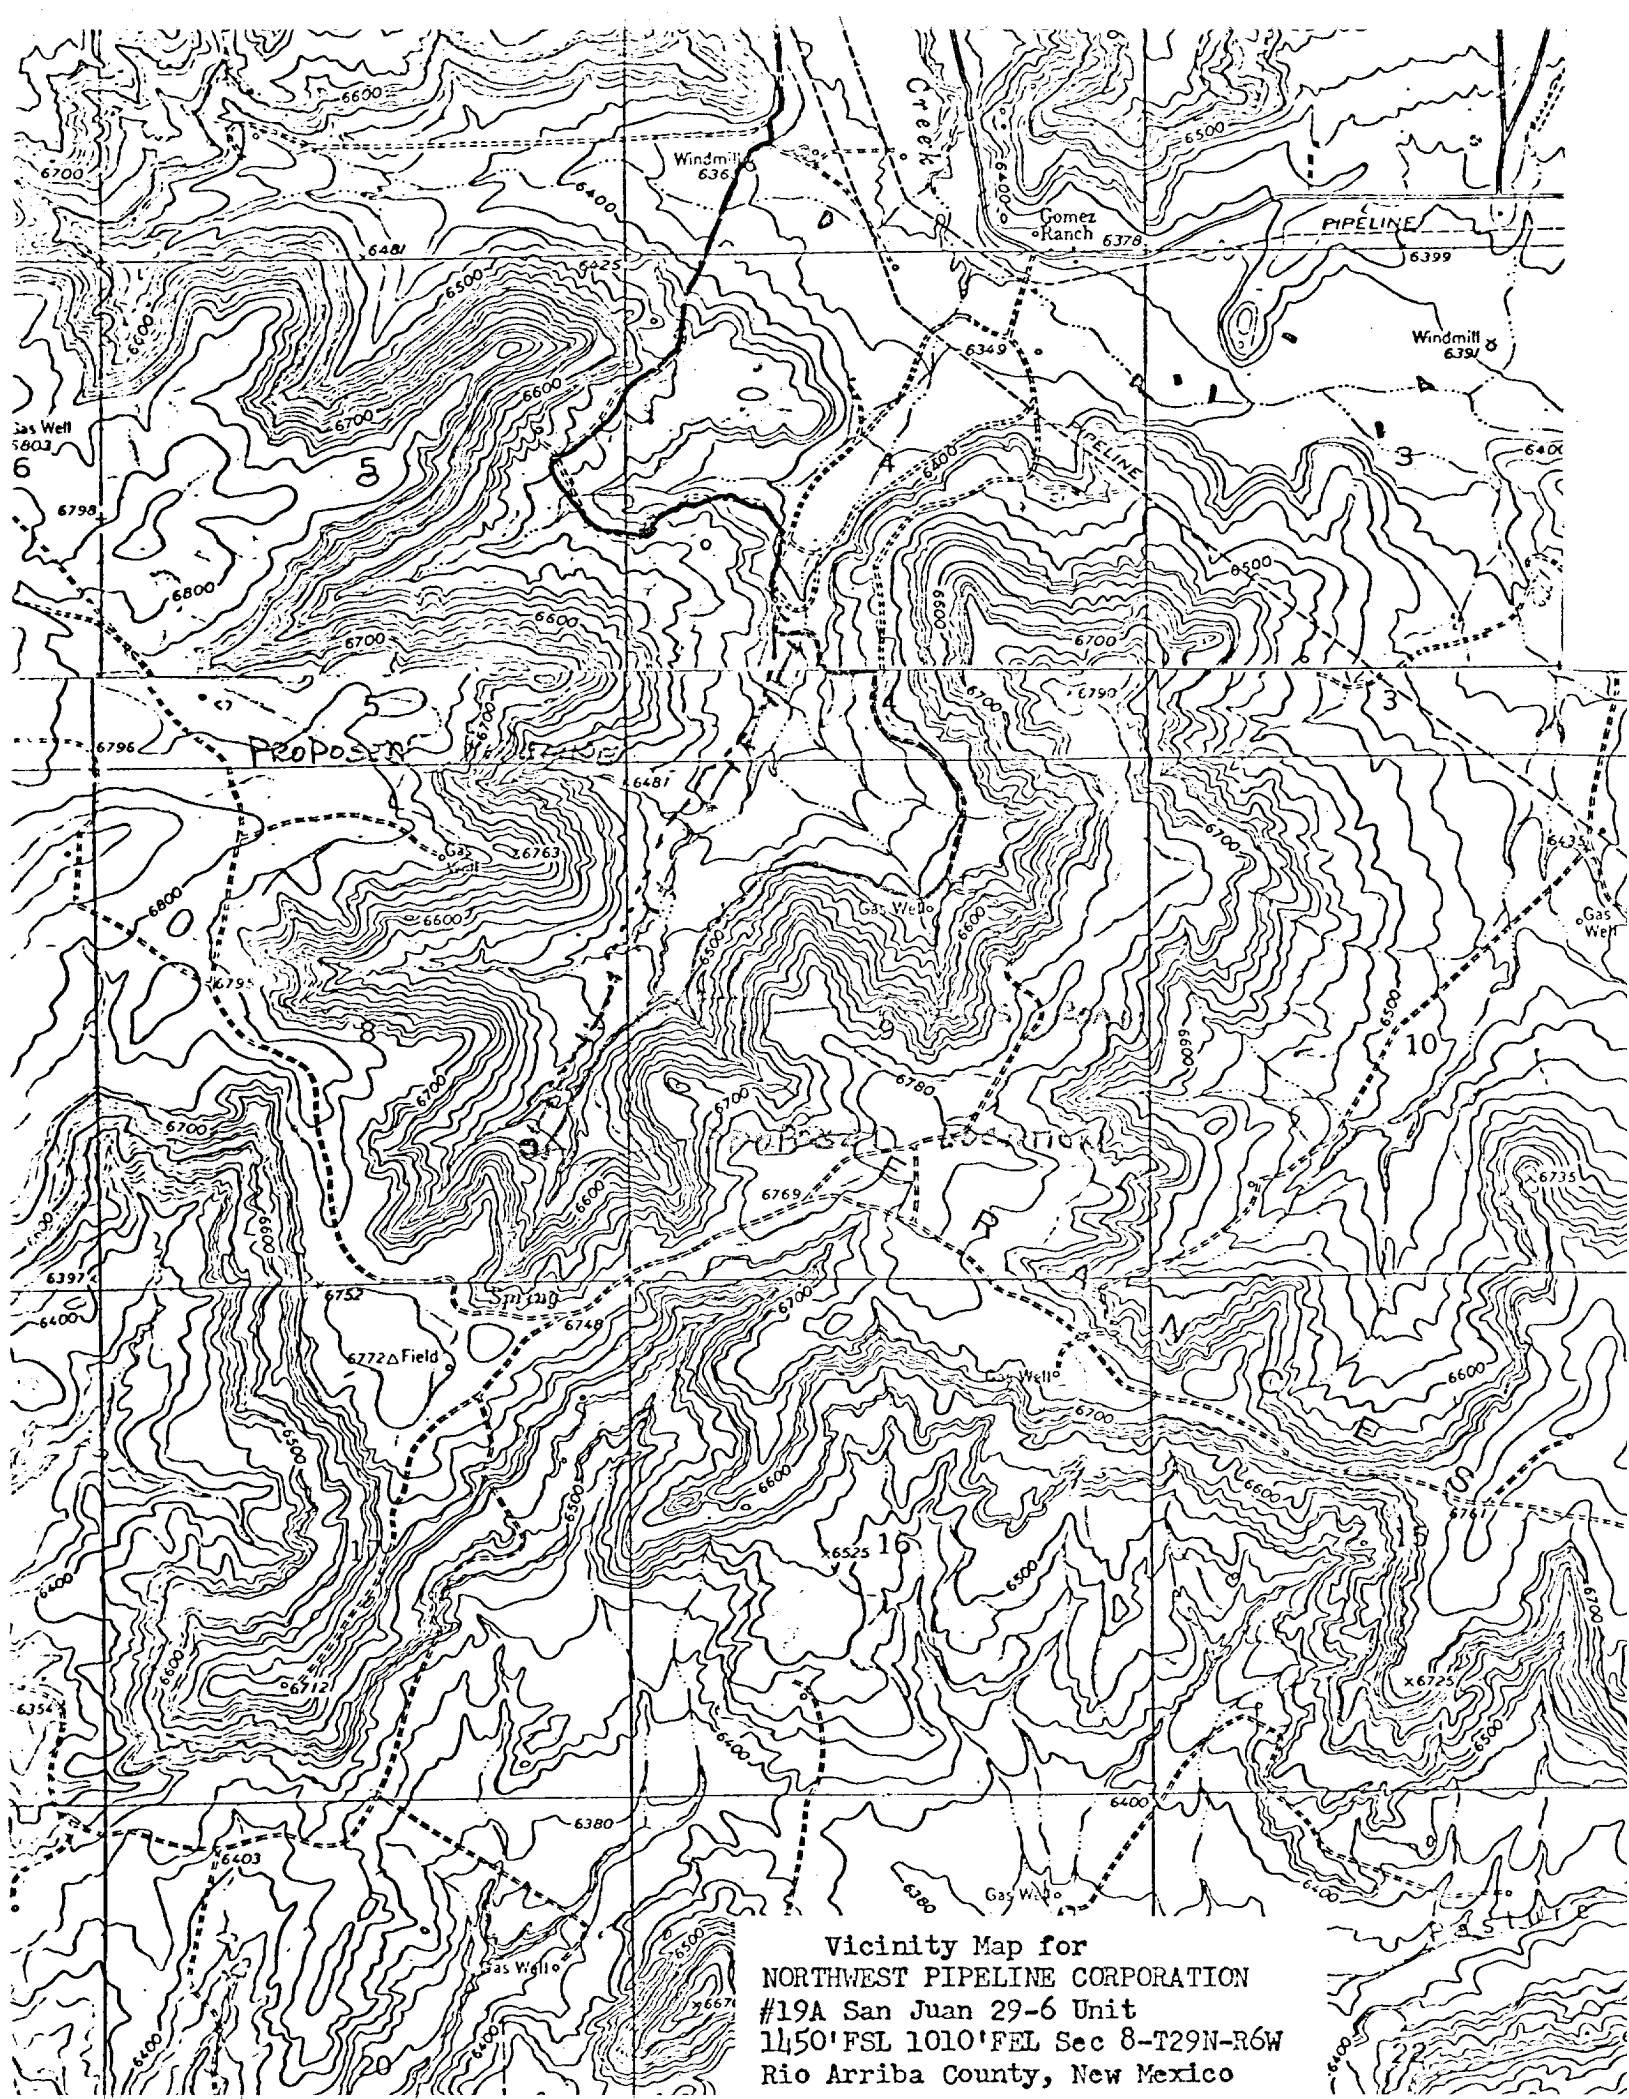

Vicinity Map for
NORTHWEST PIPELINE CORPORATION
#19A San Juan 29-6 Unit
1450' FSL 1010' FEL Sec 8-T29N-R6W
Rio Arriba County, New Mexico