

NEW MEXICO OIL CONSERVATION COMMISSION
WELL LOCATION AND ACREAGE DEDICATION PLAT

Form C-102
Supersedes C-128
Effective 1-1-65

All distances must be from the outer boundaries of the Section.

Operator EL PASO NATURAL GAS COMPANY			Lease SAN JUAN 29-7 UNIT (SF 078943A)		Well No. 52A
Unit Letter J	Section 7	Township 29N	Range 7W	County Rio Arriba	
Actual Footage Location of Well: 1790 feet from the South line and 1450 feet from the East line					
Ground Level Elev: 6254	Producing Formation Mesa Verde		Pool Blanco		Dedicated Acreage: 320.00 Acres

1. Outline the acreage dedicated to the subject well by colored pencil or hachure marks on the plat below.
2. If more than one lease is dedicated to the well, outline each and identify the ownership thereof (both as to working interest and royalty).
3. If more than one lease of different ownership is dedicated to the well, have the interests of all owners been consolidated by communitization, unitization, force-pooling, etc?

☒ Yes ☐ No If answer is "yes," type of consolidation Unitization

If answer is "no," list the owners and tract descriptions which have actually been consolidated. (Use reverse side of this form if necessary.)

No allowable will be assigned to the well until all interests have been consolidated (by communitization, unitization, forced-pooling, or otherwise) or until a non-standard unit, eliminating such interests, has been approved by the Commission. Note: location restaked 10-31-85.

RECEIVED

NOV 21 1985

BUREAU OF LAND MANAGEMENT
FARMINGTON RESOURCE AREA

Sec.

DEC 16 1985

OIL CON. DIV.
DIST. 3

7

1450'

1790'

CERTIFICATION

I hereby certify that the information contained herein is true and complete to the best of my knowledge and belief.

Name

Drilling Clerk

Position

El Paso Natural Gas

Company

11-20-85

Date

I hereby certify that the well location shown on this plat was plotted from field notes of actual surveys made by me or under my supervision, and that the same is true and correct to the best of my knowledge and belief.

Date Surveyed


October 31, 1985

Registered Professional Engineer
and Land Surveyor

Fred B. Kerr Jr.

Certificate No.

1950

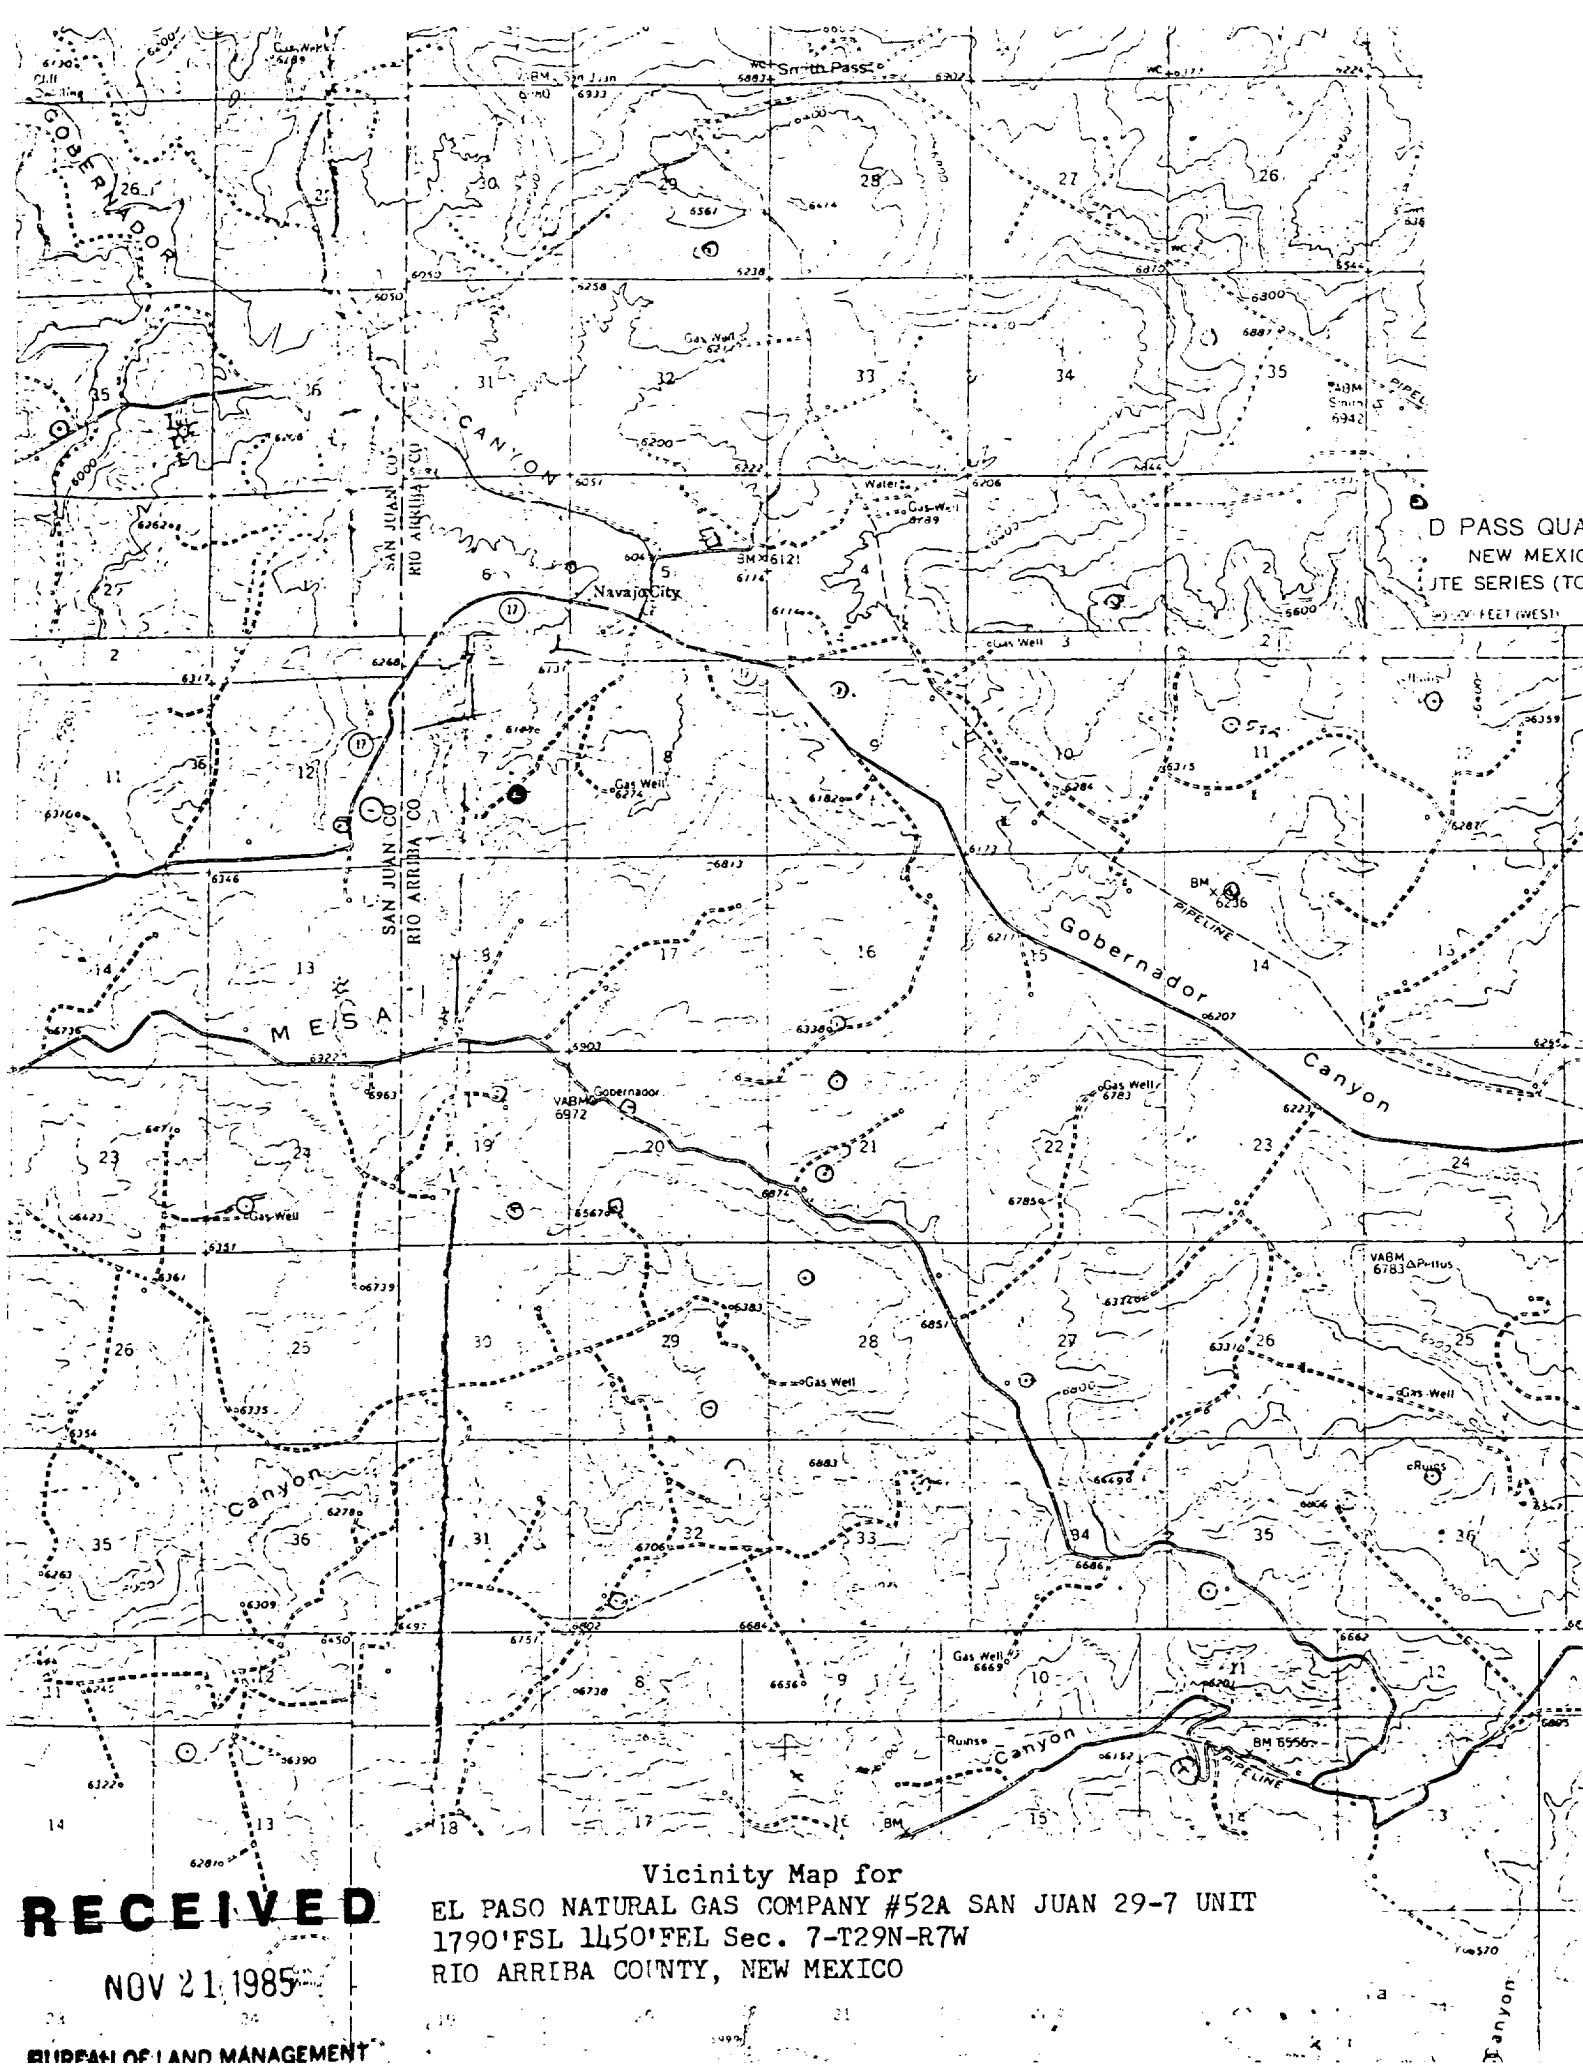

RECEIVED

NOV 21 1985

Vicinity Map for
EL PASO NATURAL GAS COMPANY #52A SAN JUAN 29-7 UNIT
1790'FSL 1450'FEL Sec. 7-T29N-R7W
RIO ARRIBA COUNTY, NEW MEXICO