


NEW MEXICO SUNDRY NOTICE

HUGHES "B" No. 18

SPUD @ 9-3-90 HRS; 2230

RIG RELEASED @ 9-16-90 HRS; 0900

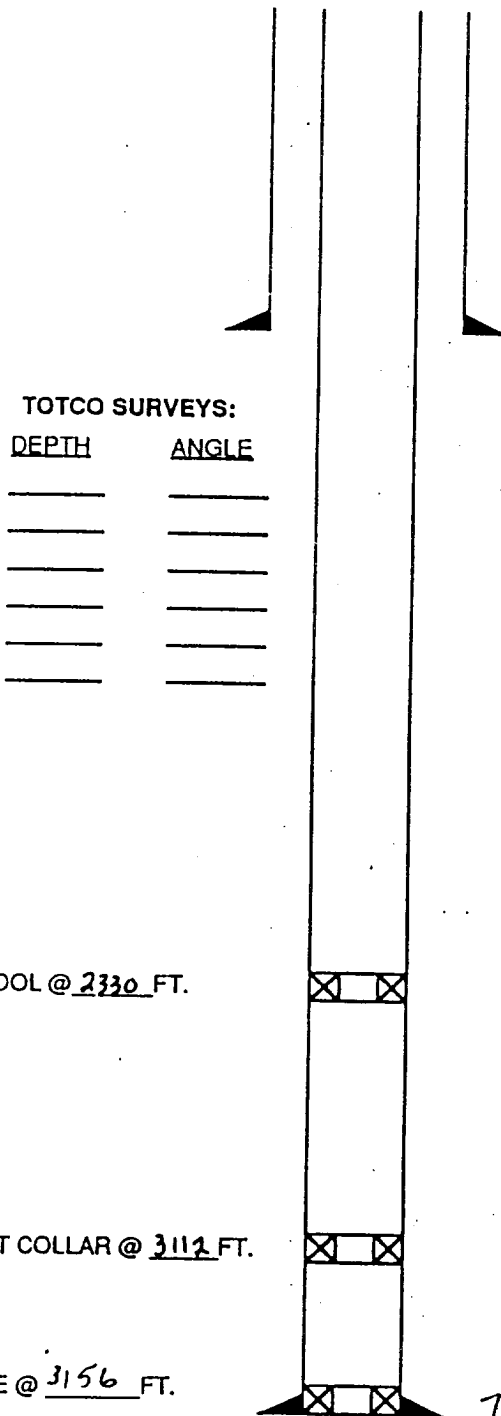

TOTCO SURVEYS:

DEPTH	ANGLE
_____	_____
_____	_____
_____	_____
_____	_____
_____	_____
_____	_____

200 SX (_____ FT³) CLASS G + 3% CaCl₂
+ 1/4 LB/SK CELLO FLAKE

CEMENT TO SURFACE: YES ☒ NO ☐
ESTIMATED TOC: Ground Level

PRESSURE TEST: 1000 PSI FOR 10 MIN.
W/ No PSI BLEED-OFF

6 JTS. 8-5/8, 24 PPF, K-55, ST&C @ _____ FT.

2nd. STAGE

LEAD w/ 464 SX (1062 FT³) CLASS 'G' /LITE POZ (65/35)
+ 10% GEL + 10% SALT + 6-1/4 LB/SK GILSONITE
+ 1/4 LS/SK CELLO FLAKE + 1/4 LB/SK ANTIFOAM
TAIL W/ 70 SX (80 FT³) CLASS 'G' + 1/4 LB/SK CELLO FLAKE

CEMENT TO SURFACE: YES ☒ NO ☐
ESTIMATED TOC: unk.

Casing pressure test info.

1st. STAGE

LEAD w/ 86 SX (197 FT³) CLASS 'G' /LITE POZ (65/35)
+ 10% GEL + 10% SALT + 6-1/4 LB/SK GILSONITE
+ 1/4 LS/SK CELLO FLAKE + 1/4 LB/SK ANTIFOAM
TAIL W/ 82 SX (94 FT³) CLASS 'G' + 1/4 LB/SK CELLO FLAKE

CEMENT TO SURFACE: YES ☐ NO ☒
ESTIMATED TOC: 2330'
PRESSURE TEST: 2500 PSI FOR 30 MIN.
W/ No PSI BLEED-OFF

DATE: 9-16-90

CC: P. BOWSER
B. BALE
E. BIELAMOWICZ
D. GRIFFIN