

~~RECEIVED~~
P.O. Box 1980, Hobbs, NM 88241-1980
DISTRICT II
P.O. Drawer DD, Artesia, NM 88211-0719
DISTRICT III
1000 Rio Brazos Rd, Aztec, NM 87410

Energy, Minerals and Natural Resources Department

Form C-107
Revised 4-1-91

OIL CONSERVATION DIVISION
2040 Pacheco St.
Santa Fe, NM 87505

Filing Instructions
Bottom of Page

APPLICATION FOR MULTIPLE COMPLETION

Operator	Address
Mallon Oil Company	P.O. Box 2797 Durango, Colorado 81302
Lease	Well No. Unit Ltr. - Sec - Twp - Rge County
Jicarilla 459-17	9 G-17-30N-03W Rio Arriba

All applicants for multiple completion must complete Items 1 and 2 below.

1. The following facts are submitted:	Upper Zone	Intermediate Zone	Lower Zone
a. Name of Pool and Formation	Cabresto Canyon; San Jose Ext.		Cabresto Canyon; Ojo Alamo Ext.
b. Top and Bottom of Pay Section (Perforations)	1562' - 1624'		3190' - 3232'
c. Type of production (Oil or Gas)	Gas		Gas
d. Method of Production (Flowing or Artificial Lift)	Flowing		Flowing
e. Daily Production ☒ Actual ☐ Estimated Oil Bbls. Gas MCF Water Bbls.	BO 0 MCFD 374 BW 0	RECEIVED APR 14 1999 OIL CON. DIV. DIST. 3	BO 0 MCFD 231 BW 20

2. The following must be attached:
- Diagrammatic Sketch of the Multiple Completion, showing all casing strings, including diameters and setting depths, centralizers and/or turbolizers and location thereof, quantities used and top of cement, perforated intervals, tubing strings, including diameters and setting depth, location and type of packers and side door chokes, and such other information as may be pertinent.
 - Plat showing the location of all wells on applicant's lease, all offset wells on offset leases, and the names and addresses of operators of all leases offsetting applicant's lease.
 - Electrical log of the well or other acceptable log with tops and bottoms of producing zones and intervals of perforation indicated thereon. (If such log is not available at the time application is filed it shall be submitted as provided by Rule 112-A.)

OPERATOR:

I hereby certify above information is true and complete to best of my knowledge, and belief.

Signature Christy Serrano

Printed Name & Title Christy Serrano, Production Secretary

Date April 13, 1999 Telephone 970-382-9100

OIL CONSERVATION DIVISION

Approved by: [Signature]
SUPERVISOR DISTRICT #3

Title: _____
Date: APR 14 1999


NOTE: If the proposed multiple completion will result in an unorthodox well location and/or a non-standard proration unit in one or more of the producing zones, then separate application for approval of the same should be filed simultaneously with this application.


FILING INSTRUCTIONS:



- District Approval** -- See rule 112-A-B -- Submit 4 copies of Form C-107 with attachments to appropriate district office.
- Division Director Administrative Approval** -- See Rule 112-C -- Submit 2 copies of Form C-107 with attachments to Division office in Santa Fe and 2 copies of Form C-107 with attachments to appropriate district office.
- Multiple completions not qualifying for District or Division Director approval** may be set for hearing as outlined in Rule 112-A-B.

WELL NAME: JICARILLA 459-17#9
FIELD: EAST BLANCO
LEGAL: SEC 17 TN 30 RW 03
PRODUCING INTERVAL: 1562'-1624'
3190'-3232'


NOTES: San Jose Perfs: 1562'-1624'
Ojo Alamo Perfs: 3190'-3232'

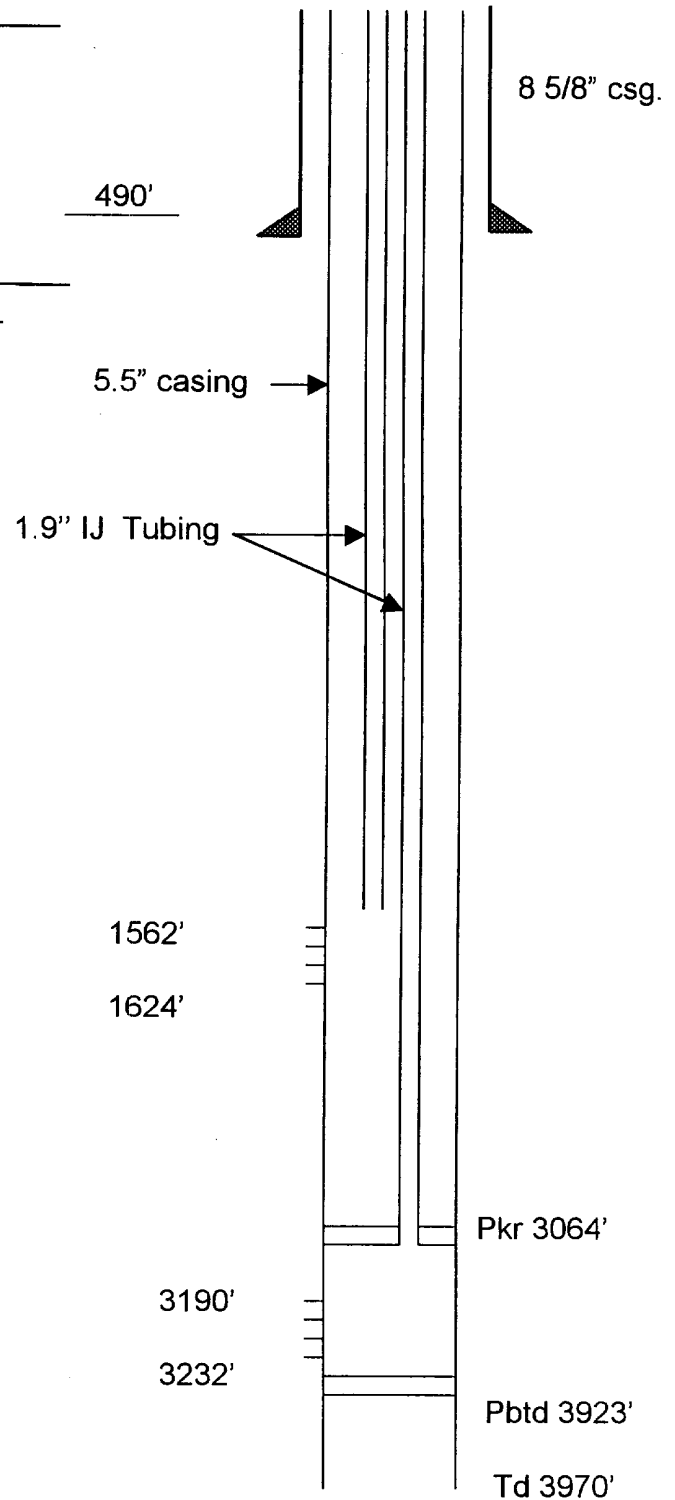

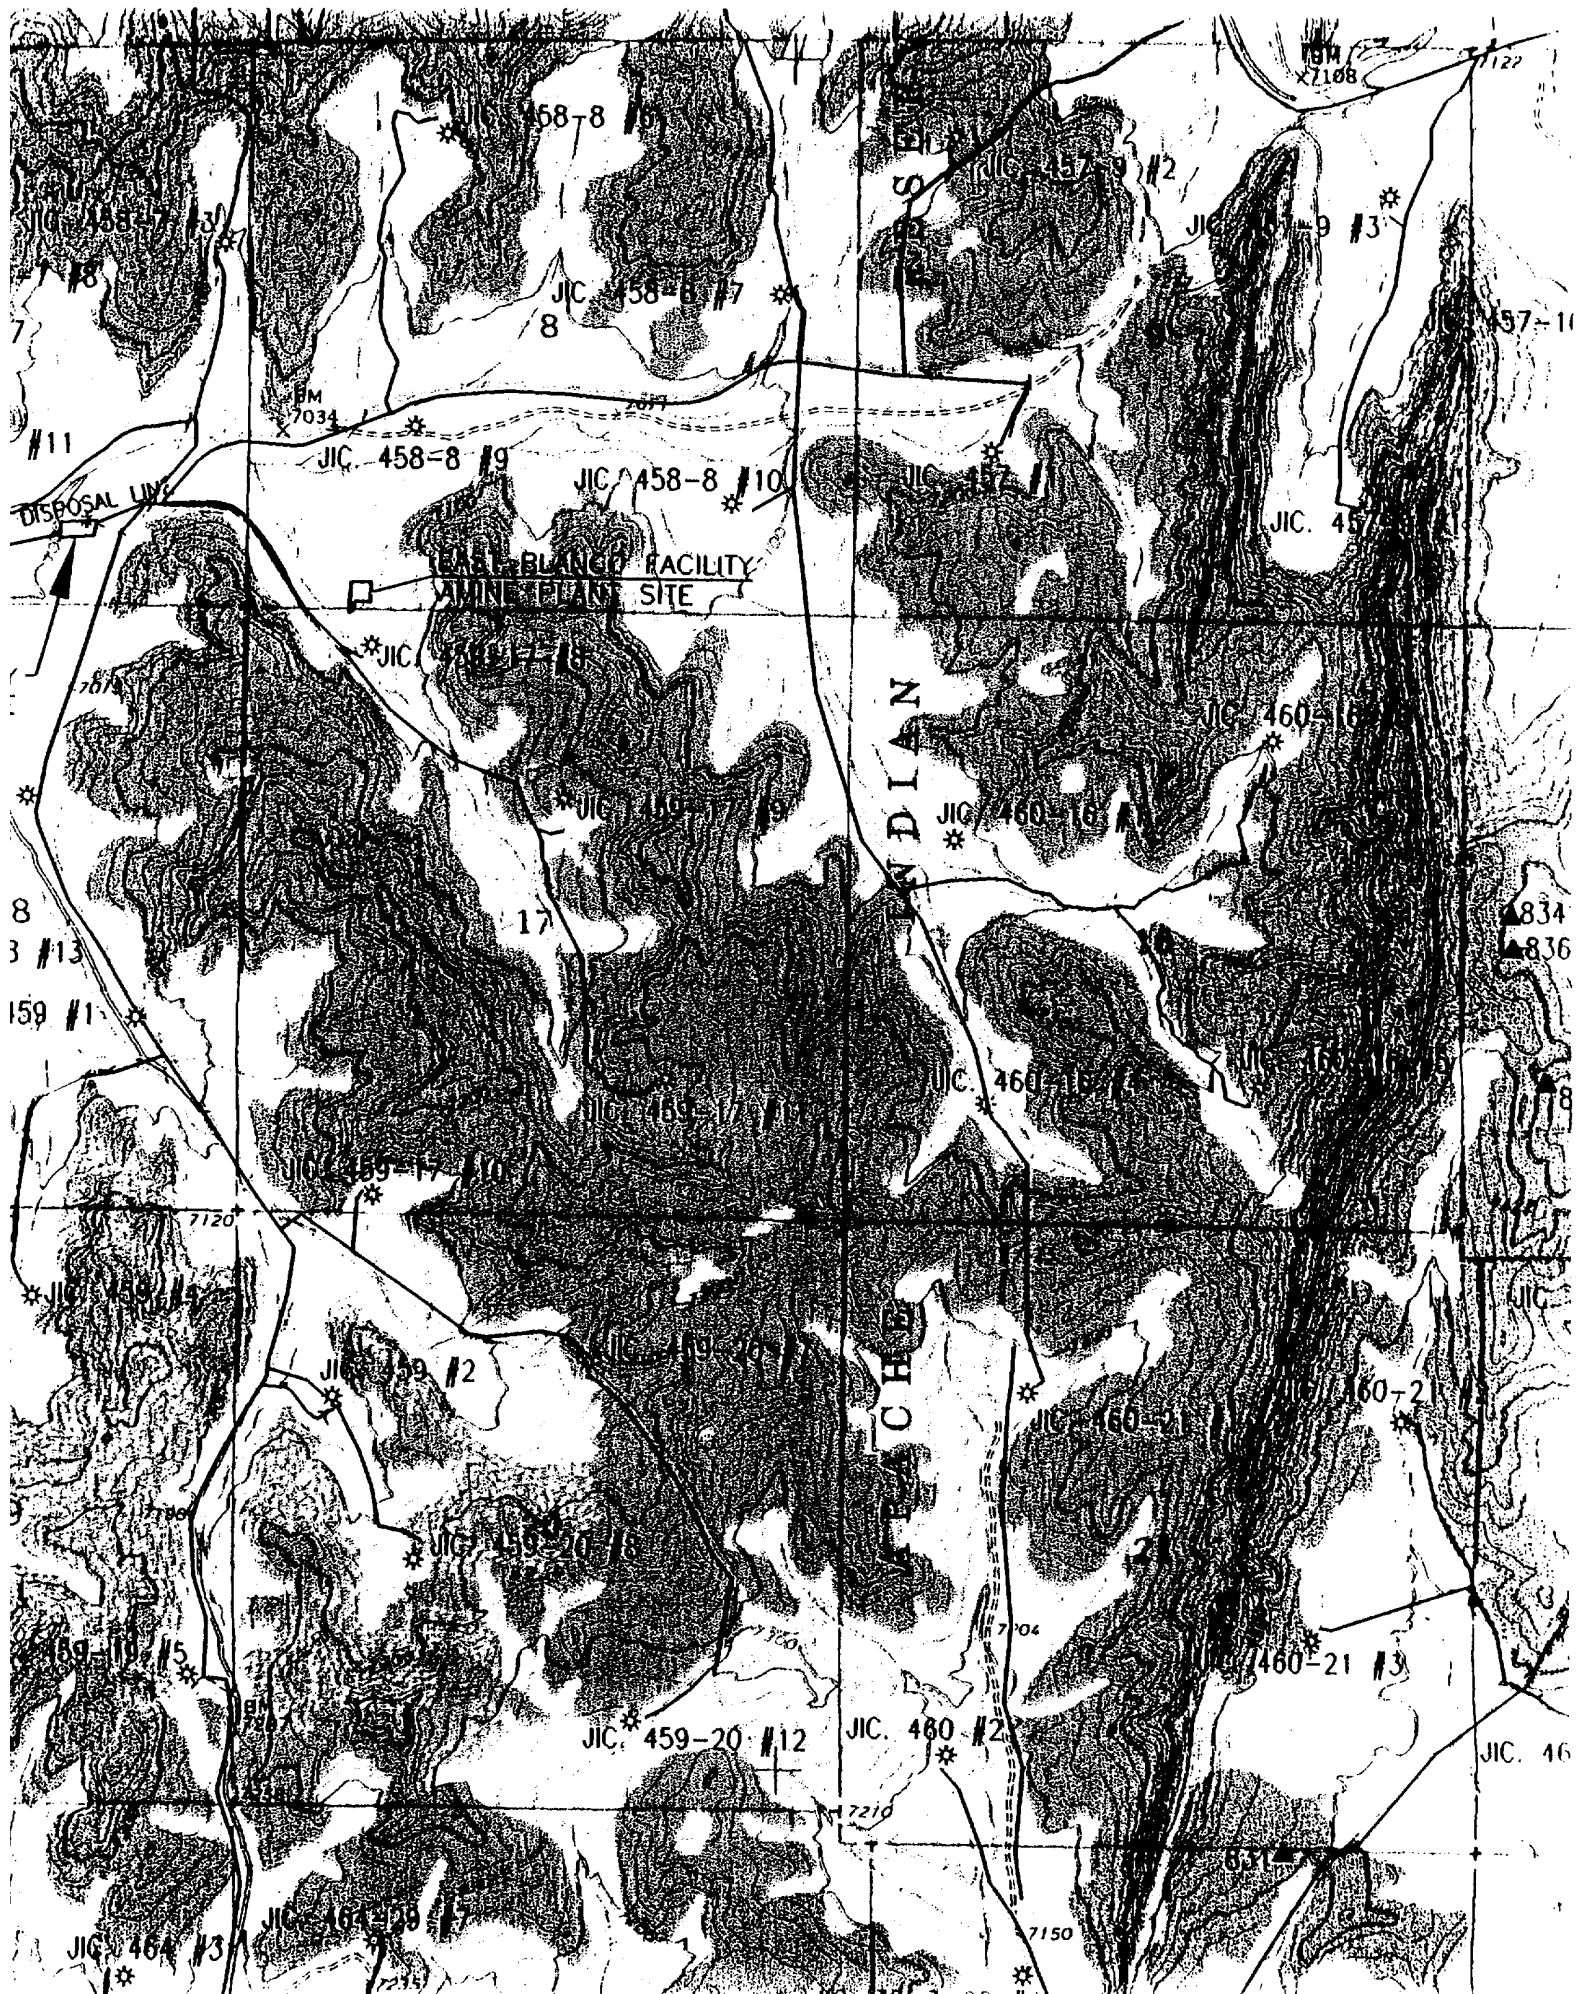

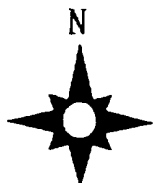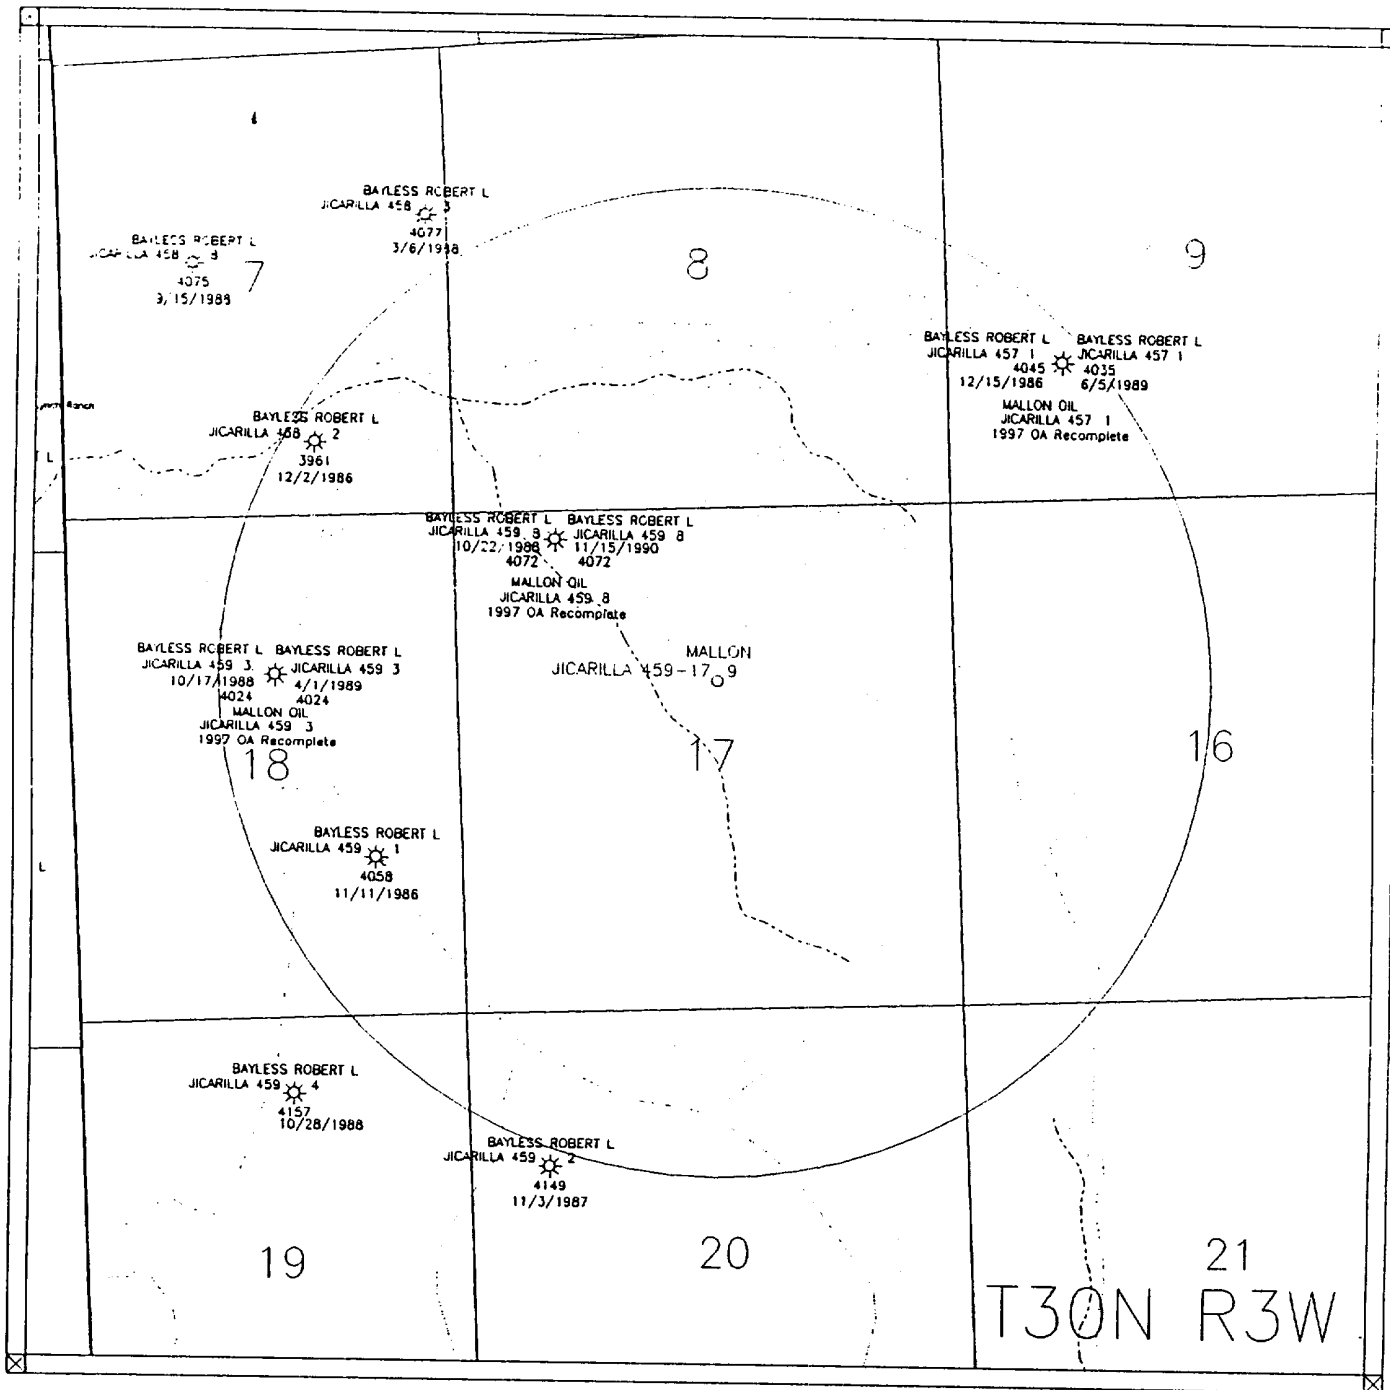

Scale 1:24000.

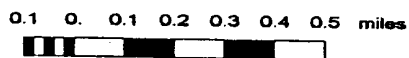

MALLON OIL COMPANY		
One Mile Radius Map Jicarilla 459-17 #9 Rio Arriba, New Mexico		
T30N R3W Sec. 17		
1850 FNL 2510 FEL		10/8/97

Exhibit C

DISTRICT I
P.O. Box 1980, Hobbs, N.M. 88241-1980

DISTRICT II
P.O. Drawer DD, Artesia, N.M. 88211-0719

DISTRICT III
1000 Rio Brasos Rd., Artesia, N.M. 87410

DISTRICT IV
PO Box 2088, Santa Fe, NM 87604-2088

State of New Mexico
y. Minerals & Natural Resources Departm

OIL CONSERVATION DIVISION

P.O. Box 2088
Santa Fe, NM 87604-2088

Form C-102

Revised February 21, 1984

Instructions on back

Submit to Appropriate District Office

State Lease - 4 Copies

Fee Lease - 3 Copies

☐ AMENDED REPORT

WELL LOCATION AND ACREAGE DEDICATION PLAT

API Number 30-039-25673		Pool Code 96822	Pool Name Cabresto Canyon; San Jose Ext.
Property Code 22211	Property Name JICARILLA 459-17		Well Number 9
GRID No. 013925	Operator Name MALLON OIL CO.		Elevation 7165

10 Surface Location

Oil or lot no.	Section 17	Township 30-N	Range 3-W	Lot Idn	Feet from the 1850	North/South line NORTH	Feet from the 2510	East/West line EAST	County RIO ARRIBA
----------------	---------------	------------------	--------------	---------	-----------------------	---------------------------	-----------------------	------------------------	----------------------

11 Bottom Hole Location If Different From Surface

Oil or lot no.	Section	Township	Range	Lot Idn	Feet from the	North/South line	Feet from the	East/West line	County
----------------	---------	----------	-------	---------	---------------	------------------	---------------	----------------	--------

Dedicated Acres 160	Joint or Infill	Consolidation Code	Order No.
------------------------	-----------------	--------------------	-----------

NO ALLOWABLE WILL BE ASSIGNED TO THIS COMPLETION UNTIL ALL INTERESTS HAVE BEEN CONSOLIDATED
OR A NON-STANDARD UNIT HAS BEEN APPROVED BY THE DIVISION

16				1850'			2510'	17 OPERATOR CERTIFICATION I hereby certify that the information contained herein is true and complete to the best of my knowledge and belief. Signature <u>Terry Lindeman</u> Terry Lindeman Printed Name Production Superintendent Title 10/9/97 Date
								18 SURVEYOR CERTIFICATION I hereby certify that the well location shown on this plat was plotted from field notes of actual surveys made by me or under my supervision, and that the same is true and correct to the best of my belief. 9-25 Date of Survey <u>ROY A. HUGH</u> Signature and Seal of Registered Surveyor Certificate Number

Exhibit A

DISTRICT II
P.O. Drawer DD, Artesia, N.M. 88211-0710

DISTRICT III
1000 Rio Brazos Rd., Aztec, N.M. 87410

DISTRICT IV
P.O. Box 2088, Santa Fe, NM 87504-2088

OIL CONSERVATION DIVISION

P.O. Box 2088

Santa Fe, NM 87504-2088

☐ AMENDED REPORT

WELL LOCATION AND ACREAGE DEDICATION PLAT

API Number 30-039-25673		Pool Code 96538	Pool Name Cabresto Canyon; Ojo Alamo Ext.	
Property Code 22211	Property Name JICARILLA 459-17			Well Number 9
OGRID No. 013925	Operator Name MALLON OIL CO.			Elevation 7165

10 Surface Location

TL or lot no.	Section 17	Township 30-N	Range 3-W	Lot Idn	Feet from the 1850	North/South line NORTH	Feet from the 2510	East/West line EAST	County RIO ARRIBA
---------------	---------------	------------------	--------------	---------	-----------------------	---------------------------	-----------------------	------------------------	----------------------

11 Bottom Hole Location If Different From Surface

TL or lot no.	Section	Township	Range	Lot Idn	Feet from the	North/South line	Feet from the	East/West line	County
---------------	---------	----------	-------	---------	---------------	------------------	---------------	----------------	--------

Dedicated Acres 160	Joint or Infill	Consolidation Code	Order No.
------------------------	-----------------	--------------------	-----------

NO ALLOWABLE WILL BE ASSIGNED TO THIS COMPLETION UNTIL ALL INTERESTS HAVE BEEN CONSOLIDATED
OR A NON-STANDARD UNIT HAS BEEN APPROVED BY THE DIVISION

16									

17 OPERATOR CERTIFICATION

I hereby certify that the information contained herein is true and complete to the best of my knowledge and belief

Signature
Terry Lindeman

Printed Name
Terry Lindeman

Title
Production Superintendent

Date
10/9/97

18 SURVEYOR CERTIFICATION

I hereby certify that the well location shown on this plat was plotted from field notes of actual surveys made by me or under my supervision, and that the same is true and correct to the best of my belief.

Date of Survey
9-28

Signature and Seal of Registered Professional Surveyor
ROY A. HUGH

Certificate Number
8894

PROPOSED PERFS FOR
 JICARILLA 459-17 #9
 SW NE SEC. 17, 30N-3W
 E. BLANCO - L. SAN JOSE
 PERF DEPTH INTERVAL FT.
 1562-1580 18
 1596-1606 10
 1614-1624 10
 Total Ft. 38

L. San Jose
 1538

1562
 0
 0
 0
 0
 1580 8

1596
 0
 1800
 0
 1606 8

1614
 0
 0
 0
 1624 8

1700

L2
 1726

38