

NO. OF COPIES RECEIVED	5
DISTRIBUTION	
SANTA FE	1
FILE	1
U.S.G.S.	2
LAND OFFICE	
OPERATOR	1

NEW MEXICO OIL CONSERVATION COMMISSION

30-045-22333
Form C-101
Revised 1-1-65

5A. Indicate Type of Lease STATE <input type="checkbox"/> FEE <input checked="" type="checkbox"/>
5. State Oil & Gas Lease No.
7. Unit Agreement Name
8. Farm or Lease Name Bessie
9. Well No. # 1
10. Field and Pool, or Wildcat Bessie - Farmington
12. County San Juan
19. Proposed Depth 1000'
19A. Formation Farmington
20. Rotary or C.T. Rotary
21. Elevations (Show whether DF, RT, etc.) 5460 GD
21A. Kind & Status Plug. Bond #7250-22333
21B. Drilling Contractor
22. Approx. Date Work will start 3.1.77

APPLICATION FOR PERMIT TO DRILL, DEEPEN, OR PLUG BACK

1a. Type of Work Drill <input checked="" type="checkbox"/> DEEPEN <input type="checkbox"/> PLUG BACK <input type="checkbox"/>
b. Type of Well OIL WELL <input checked="" type="checkbox"/> GAS WELL <input type="checkbox"/> OTHER <input type="checkbox"/> SINGLE ZONE <input type="checkbox"/> MULTIPLE ZONE <input type="checkbox"/>
2. Name of Operator Johney M Myers
3. Address of Operator 901 Zuni Dr. Farmington 87401
4. Location of Well UNIT LETTER P LOCATED 970 FEET FROM THE South LINE AND 830 FEET FROM THE East LINE OF SEC. 19 TWP. 29N RGE 11W NMPM
19. Proposed Depth 1000'
19A. Formation Farmington
20. Rotary or C.T. Rotary
21. Elevations (Show whether DF, RT, etc.) 5460 GD
21A. Kind & Status Plug. Bond #7250-22333
21B. Drilling Contractor
22. Approx. Date Work will start 3.1.77

23. Bond American Employers #AE 7117420
PROPOSED CASING AND CEMENT PROGRAM

SIZE OF HOLE	SIZE OF CASING	WEIGHT PER FOOT	SETTING DEPTH	SACKS OF CEMENT	EST. TOP
8 3/4	7"	17#	70"	25	
6 3/4	5 1/2"		950'	125	

APPROVAL VALID
FOR 90 DAYS UNLESS
DRILLING COMMENCED,
EXPIRES 4-25-77



IN ABOVE SPACE DESCRIBE PROPOSED PROGRAM: IF PROPOSAL IS TO DEEPEN OR PLUG BACK, GIVE DATA ON PRESENT PRODUCTIVE ZONE AND PROPOSED NEW PRODUCTIVE ZONE. GIVE BLOWOUT PREVENTER PROGRAM, IF ANY.

I hereby certify that the information above is true and complete to the best of my knowledge and belief.

Signed J M Myers Title Owner Date _____
(This space for State Use)

APPROVED BY AW Hendrick TITLE _____ DATE 1-25-77
CONDITIONS OF APPROVAL, IF ANY:

SUPERVISOR DIST. 3

**NEW MEXICO OIL CONSERVATION COMMISSION
WELL LOCATION AND ACREAGE DEDICATION PLAT**

Form C-102
Supersedes C-128
Effective 1-1-65

All distances must be from the outer boundaries of the Section.

Operator Johney M Myers			Lease Bessie		Well No. # 1
Unit Letter P	Section 19	Township 29N	Range 11W	County San Juan	

Actual Footage Location of Well:


970 feet from the South line and 830 feet from the East line	
Ground Level Elev. 5460	Producing Formation Fruitland Farmington
Pool Bloomfield Undesignated	Dedicated Acreage: 40 39.87 Acres

1. Outline the acreage dedicated to the subject well by colored pencil or hatchure marks on the plat below.
2. If more than one lease is dedicated to the well, outline each and identify the ownership thereof (both as to working interest and royalty).
3. If more than one lease of different ownership is dedicated to the well, have the interests of all owners been consolidated by communitization, unitization, force-pooling, etc?

☐ Yes ☐ No If answer is "yes," type of consolidation _____

If answer is "no," list the owners and tract descriptions which have actually been consolidated. (Use reverse side of this form if necessary.) _____

No allowable will be assigned to the well until all interests have been consolidated (by communitization, unitization, forced-pooling, or otherwise) or until a non-standard unit, eliminating such interests, has been approved by the Commission.

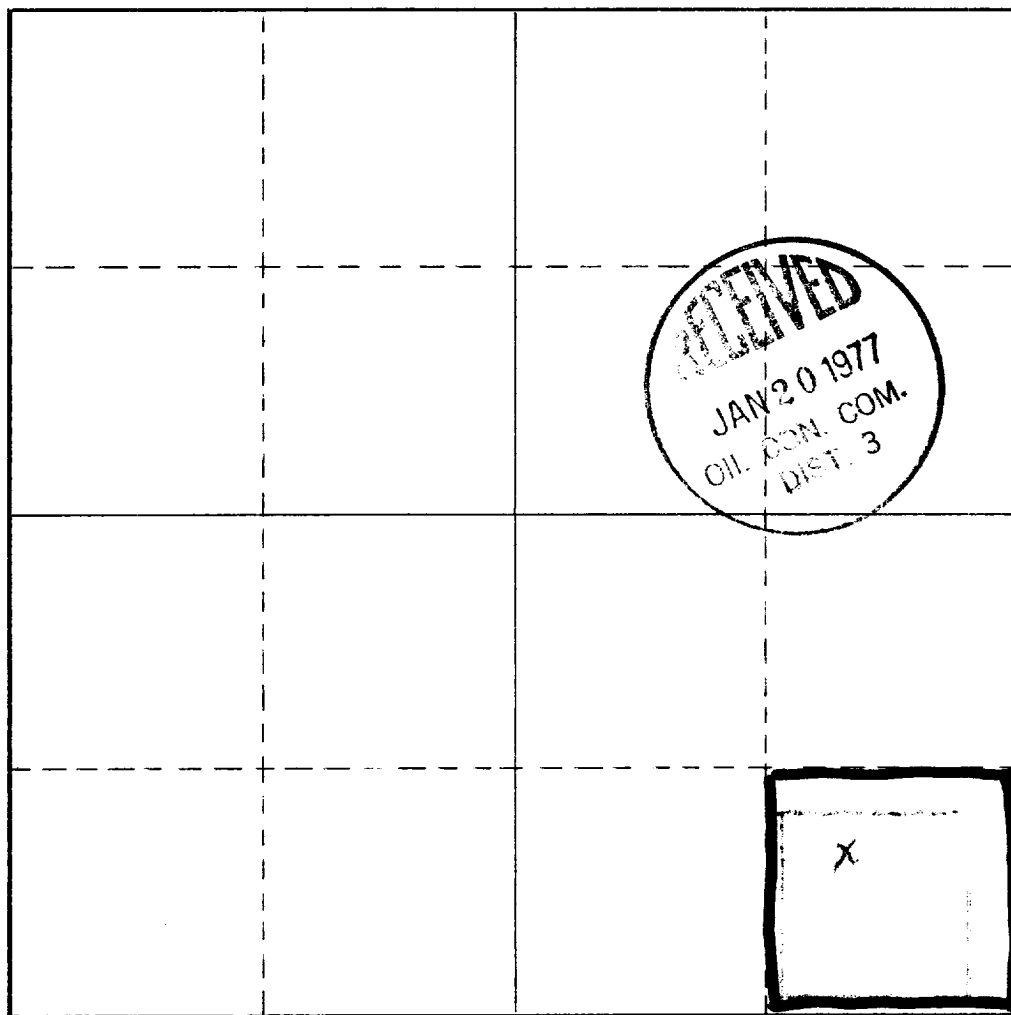

CERTIFICATION

I hereby certify that the information contained herein is true and complete to the best of my knowledge and belief.

J M Myers
Name

Johney M Myers
Position

Owner
Company

Johney M Myers
Date

1.6.77


I hereby certify that the well location shown on this plat was plotted from field notes of actual surveys made by me or under my supervision, and that the same is true and correct to the best of my knowledge and belief.

1.5.77

Date Surveyed


Registered Professional Engineer
and/or Land Surveyor

Certificate No.

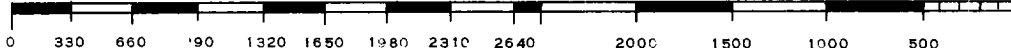

N

Section 19
Township 29 North
Range 11 West

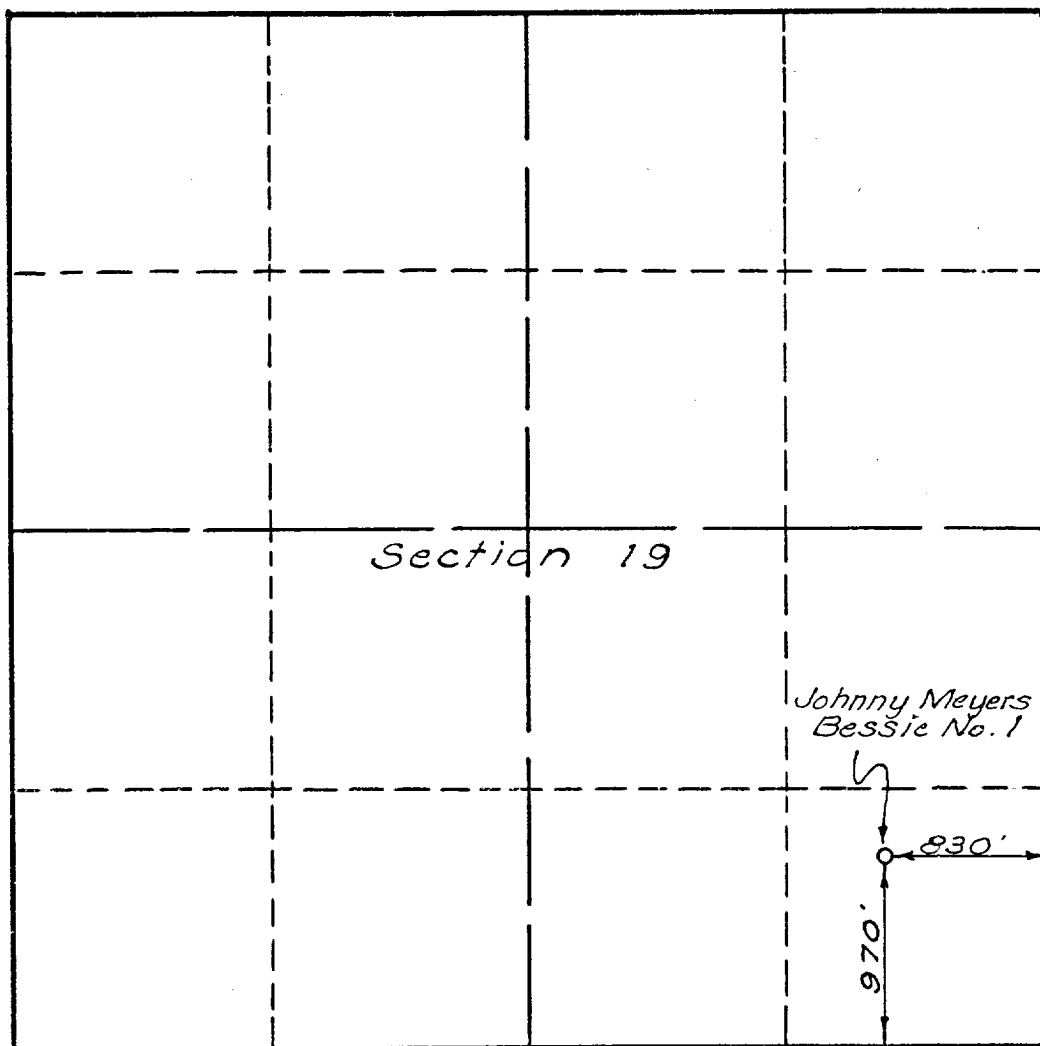

Formation Fruit land
Ground Elevation 5460

This is to certify that the above plat was prepared from field notes of actual Surveys made by me and that the same are true and correct to the best of my knowledge and belief.

Russell H. McNeace
Registered Land Surveyor
N.M. No 1500

PLAT OF WELL LOCATION
Johnny Meyers - Bessie No 1

Scale 1"=1000' Date January 5th 1977
Drawn by RHM