

(December 1989)

UNITED STATES
DEPARTMENT OF THE INTERIOR
BUREAU OF LAND MANAGEMENT
SUNDRY NOTICES AND REPORTS ON WELLSDo not use this form for proposals to drill or to deepen or reentry to a different res
Use "APPLICATION FOR PERMIT-" for such proposals

FORM APPROVED

Budget Bureau No. 1004-0135
Expires, September 30, 19905. Lease Designation and Serial No.
SF 079073

6. If Indian, Allottee or Tribe Name

7. If Unit or CA. Agreement Designatio
Northeast Blanco Unit8. Well Name and No.
NEBU 34A9. API Well No.
30-045-2431810. Field and Pool, or Exploratory Area
Mesa Verde11. County or Parish, State
San Juan, NM

SUBMIT IN TRIPLICATE

1. Type of Well ☐ Oil Well ☒ Gas Well ☐ Other2. Name of Operator
Blackwood & Nichols Co., Ltd.3. Address and Telephone No.
P.O. Box 1237 Durango, CO 81302-12374. Location of Well (Footage, Sec., T., R., M., or Survey Description)
UNIT K, 1580' FSL, 1290' FWL, Sec. 18., T.30 N., R.7 W.

Elev:

12. CHECK APPROPRIATE BOX(s) TO INDICATE NATURE OF NOTICE, REPORT, OR OTHER DATA

TYPE OF SUBMITTION	TYPE OF ACTION
<input checked="" type="checkbox"/> Notice of Intent	<input type="checkbox"/> Abandonment
<input type="checkbox"/> Subsequent Report	<input type="checkbox"/> Recompletion
<input type="checkbox"/> Final Abandonment Notice	<input type="checkbox"/> Plugging Back
	<input type="checkbox"/> Casing Repair
	<input type="checkbox"/> Altering Casing
	<input checked="" type="checkbox"/> Other
	(Note: Report results of multiple completion on Well Completion or Recompletion Report and Log form.)

13. Describe Proposed or Completed Operations (Clearly state all pertinent dates, including estimated date of starting any proposed well is directionally drilled, give subsurface locations and measured and true vertical depths for all markers and zones pertinent to th

Plans are to bury a #2 and a #8 guage cathodic cable 12 to 18 inches in the ground from a proposed cathodic cable located in the NE1/4 SW1/4, Sec. 18, T.30 N., R.7 W to the NEBU 34A well location, as shown on the attached map. The purpose of this undertaking is to provide cathodic protection for the NEBU 34A well casing. The cable will be routed parallel to an existing El Paso Natural Gas pipeline and will be 10 -15 feet from the pipeline. No right-of-way clearing will be required and the cable will be plowed in with the use of a ripper tooth on a ditch witch. All surface disturbance will be confined to the existing 50 foot right-of-way. An archeological report 80-SJC-187, dated July 8, 1980, was prepared for the pipeline right-of-way (Grant No. NM-41799), and is on file with the Bureau of Land Management. The project will be on Bureau of Reclamation lands and will be 1,000. feet in length.

APPROVED DE

JUL 6 - 1992
JES AREA MANAGER

14. I hereby certify that the foregoing is true and correct

Signed James K. Allen Title Operations EngineerDate 12-27-91

(This space for Federal or State office use)

Approved by _____ Title _____

Date _____

Conditions of aproval, if any:


Title 18 U.S.C. Section 1001, makes it a crime for any person knowingly and willfully to make to any department or agency of the Un States any false, fictitious or fraudulent statements or representations as to any maner within its jurisdiction.

BO128

See Instruction on Reverse Side

P-1

NBL-00

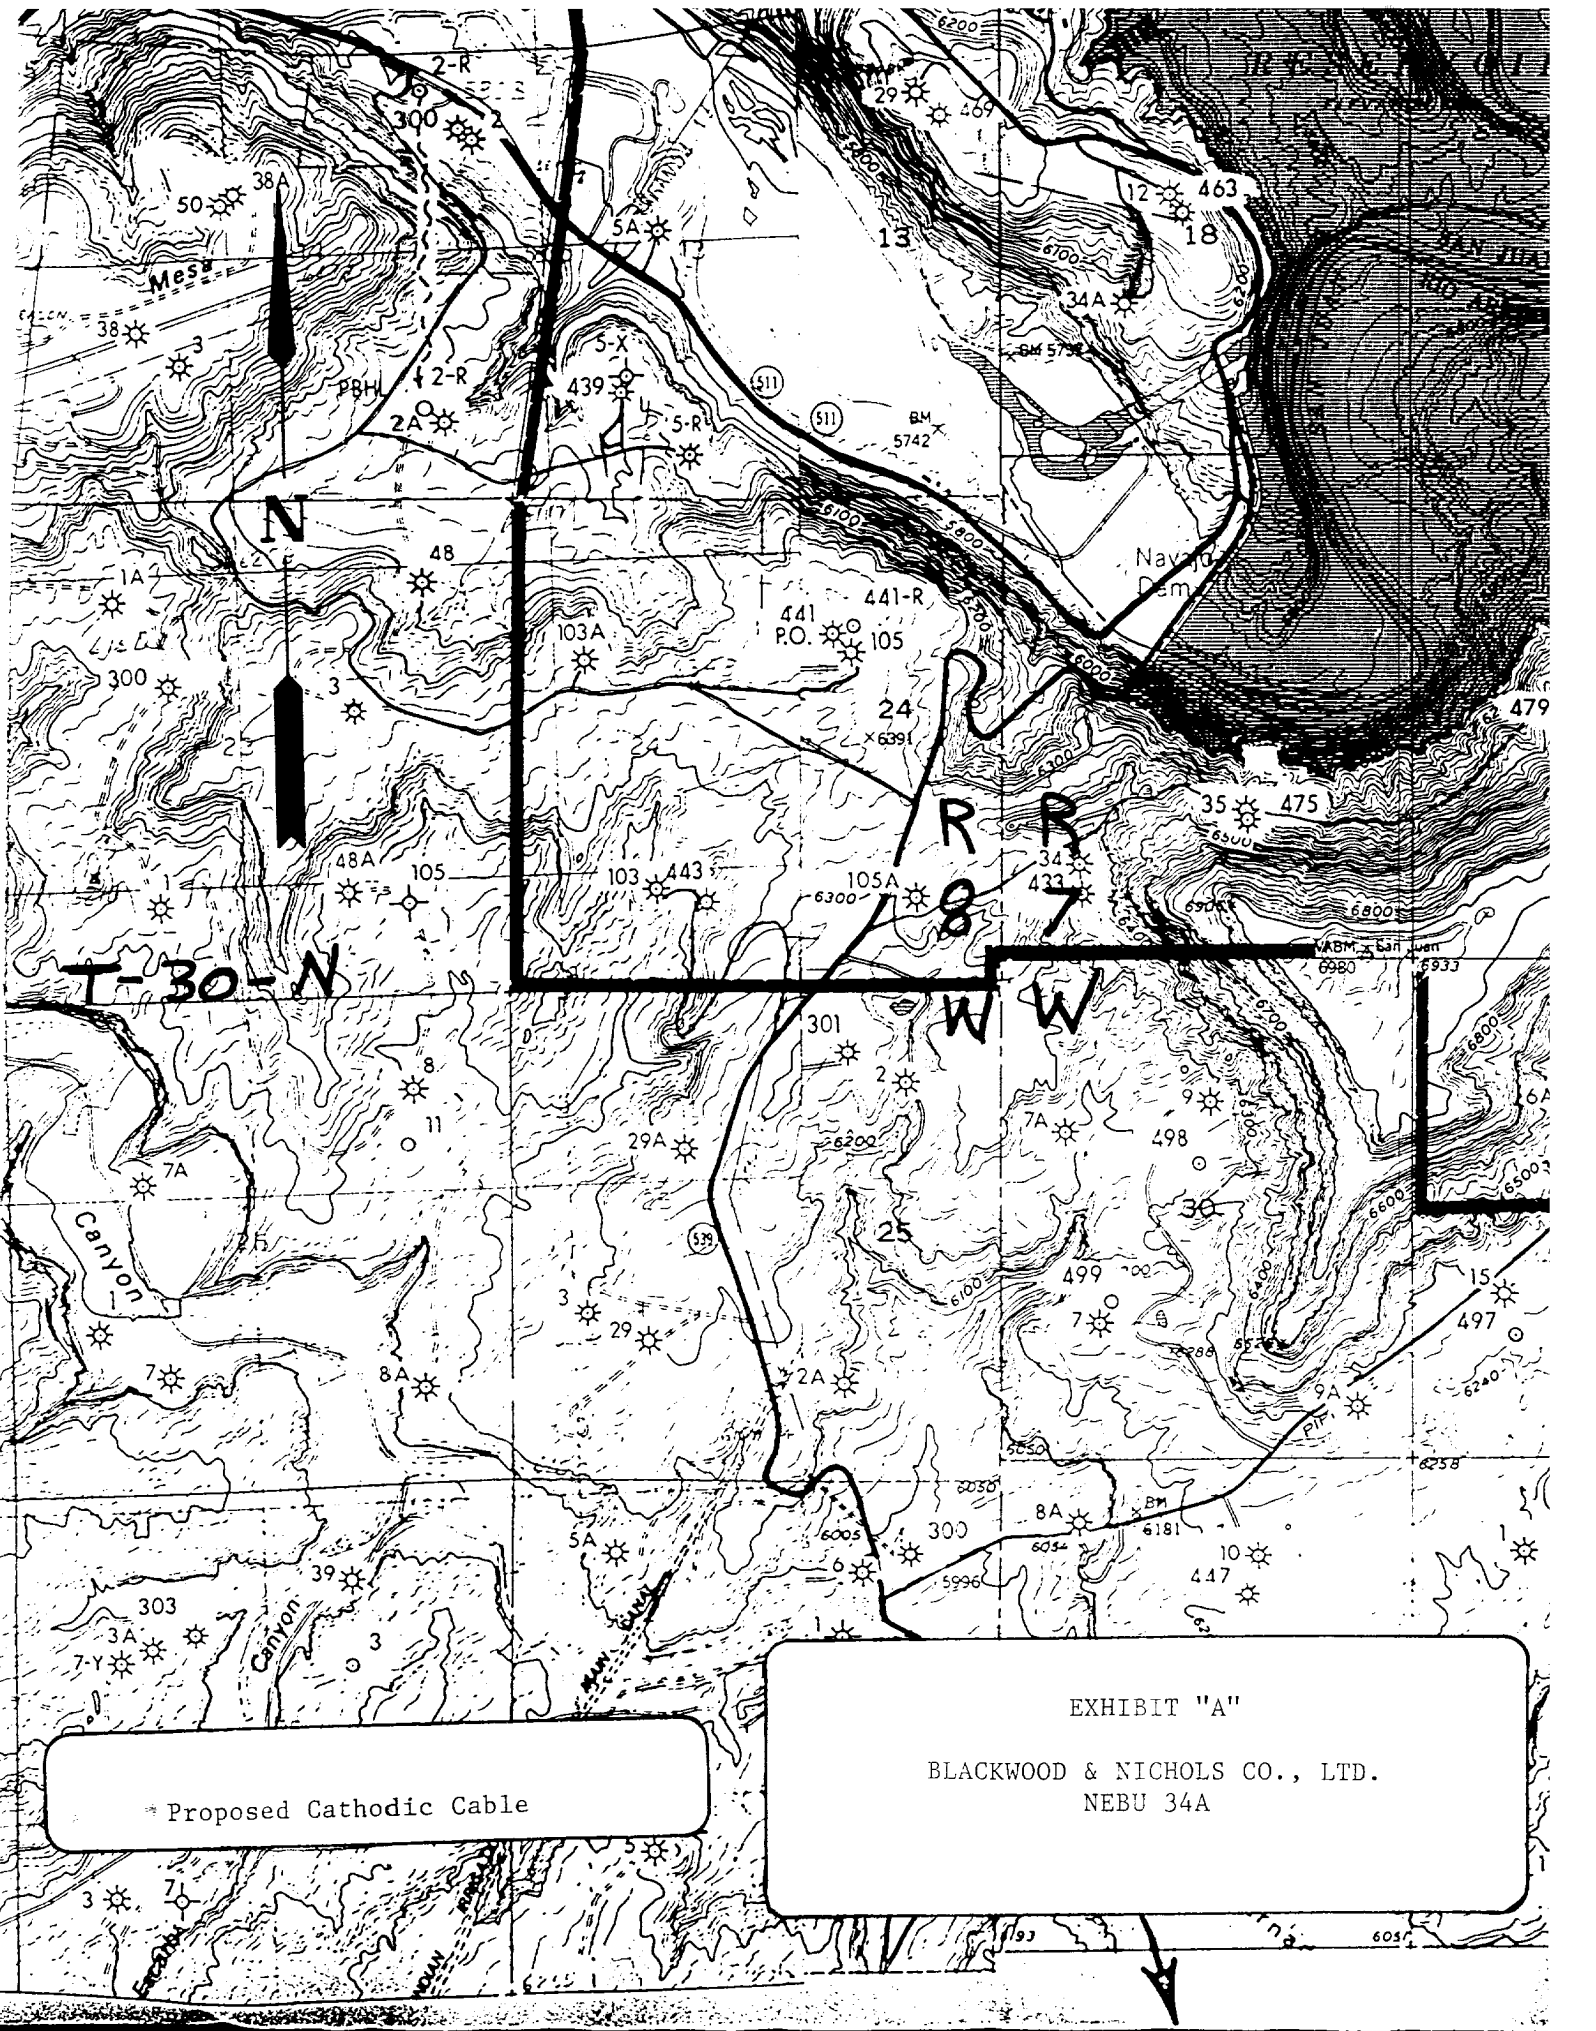

* Proposed Cathodic Cable

EXHIBIT "A"

BLACKWOOD & NICHOLS CO., LTD.
NEBU 34A