


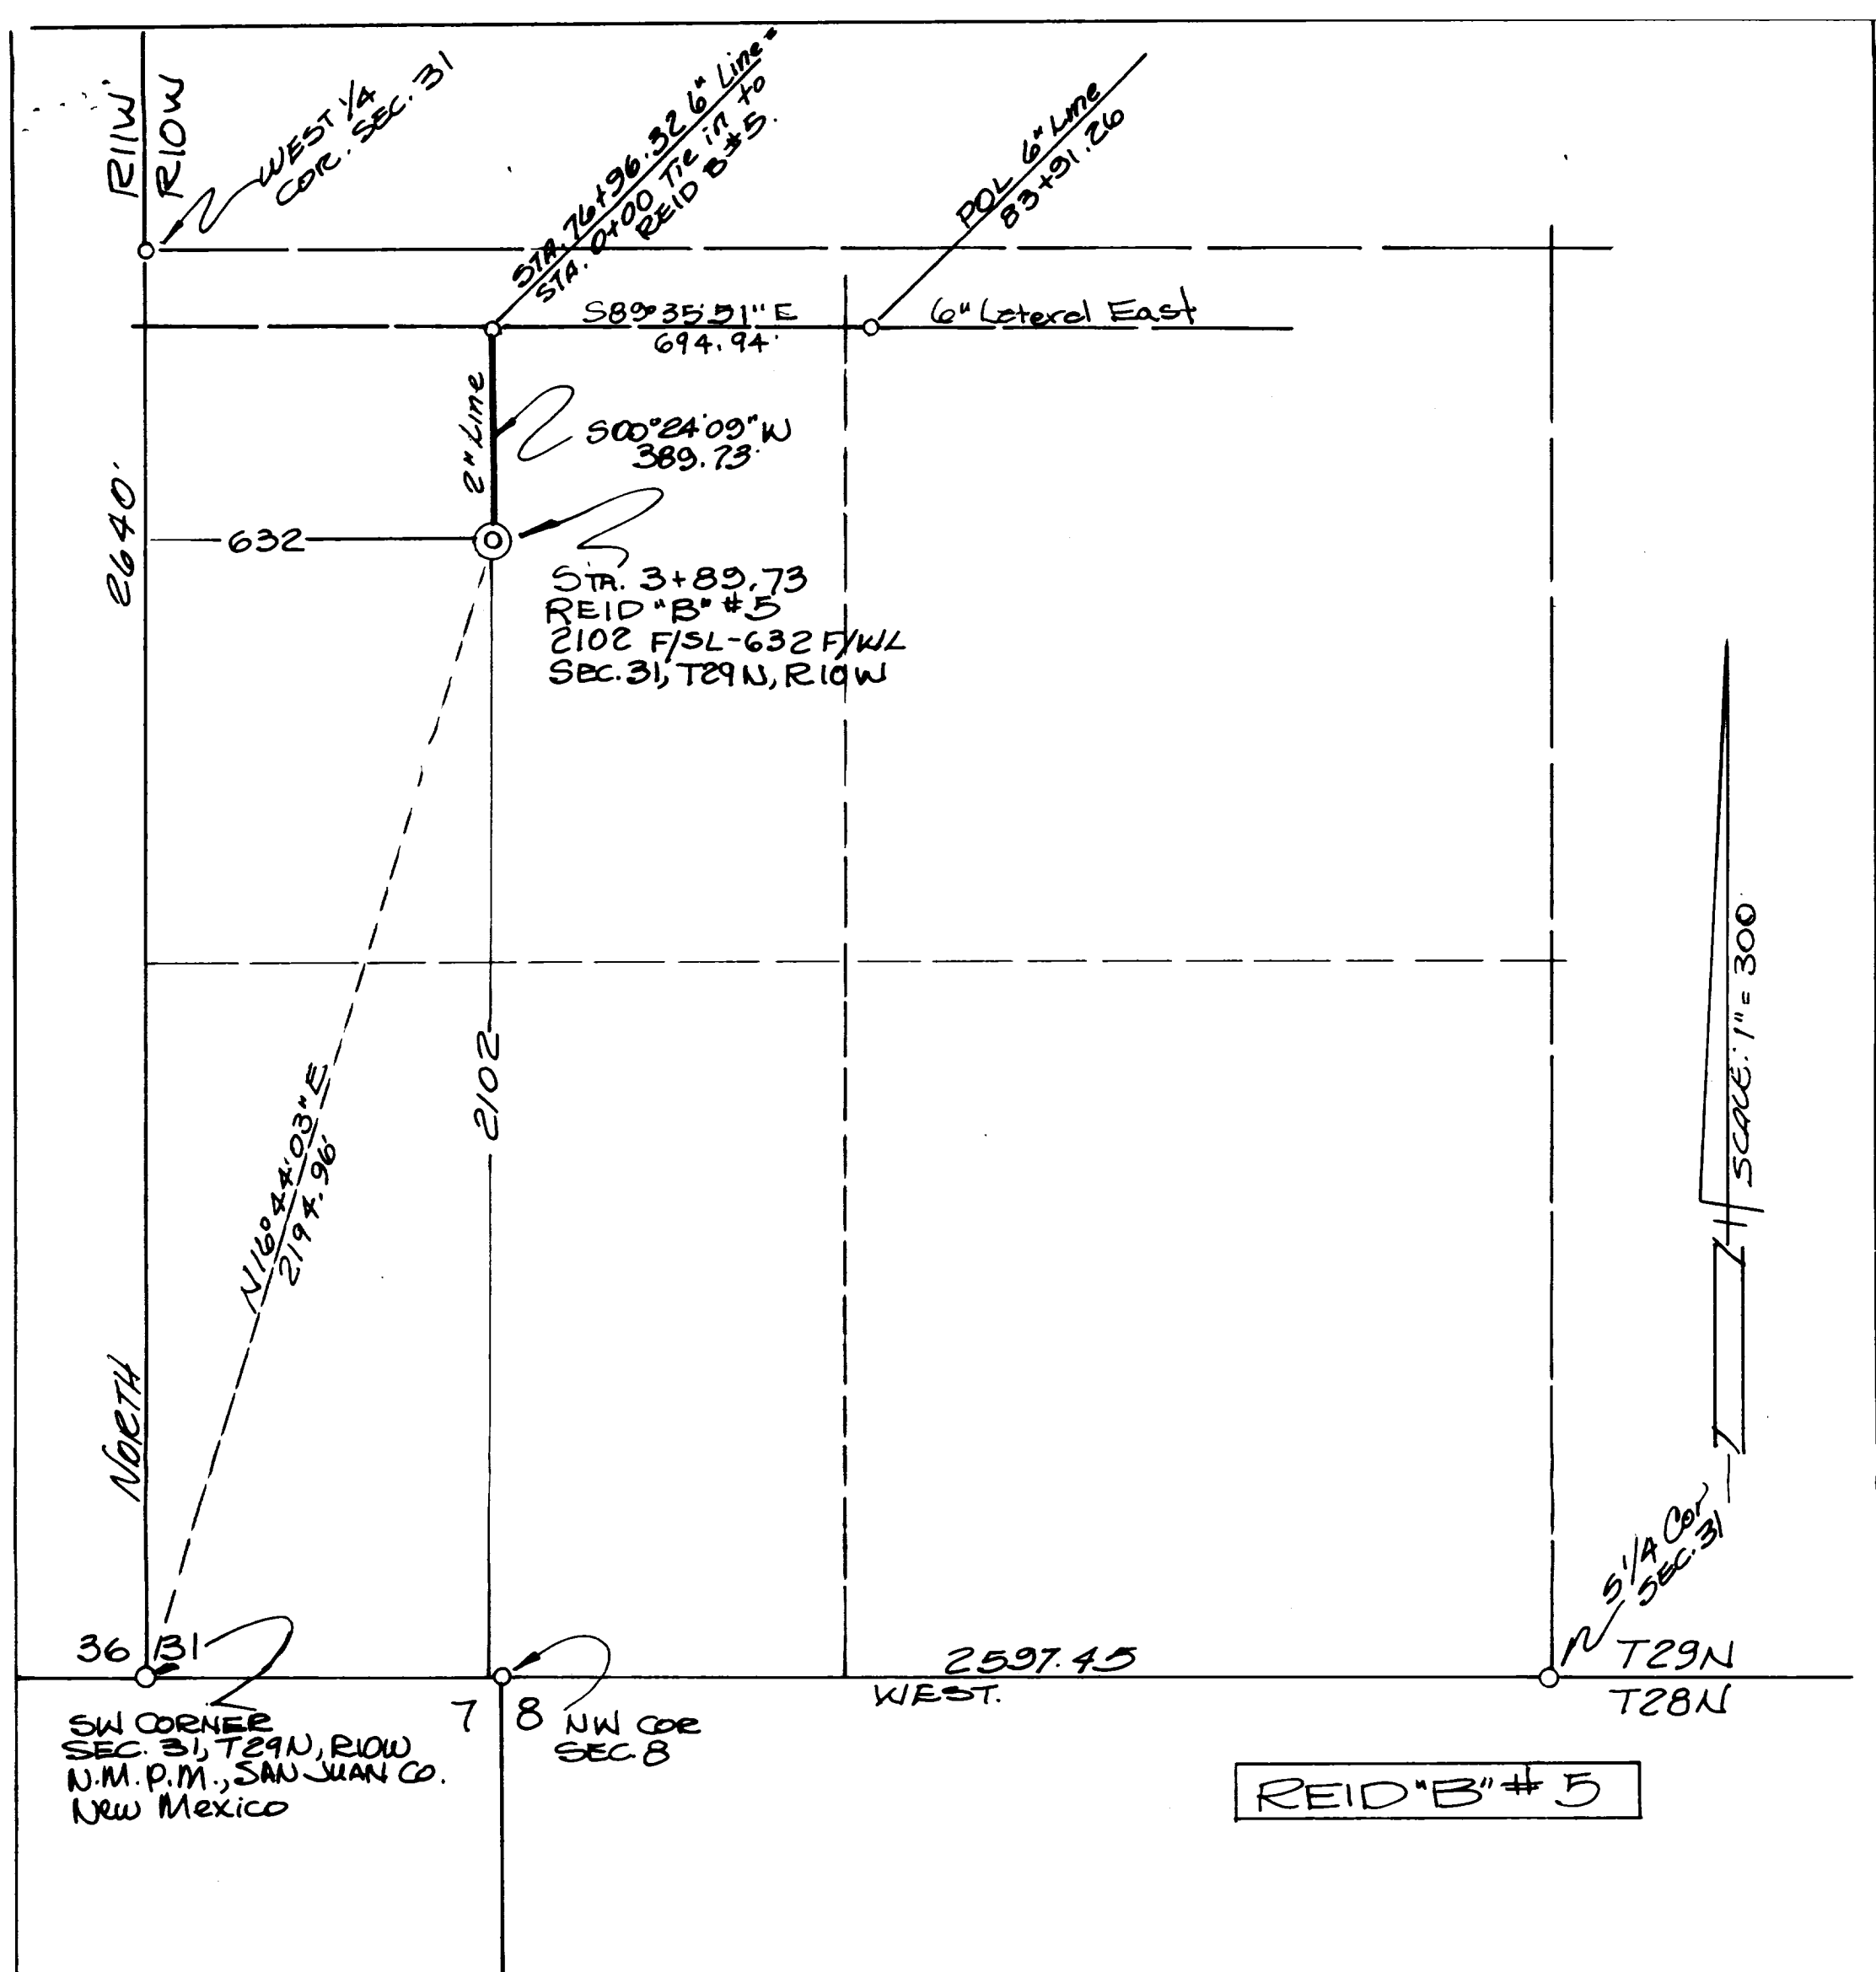


# DESCRIPTION: TIE IN TO REID "B" #5

The centerline of a proposed lateral tie in from 6" Line East to well location REID "B" #5 being situate in the NW 1/4 SW 1/4 of Section 31, T29N, R10W, N.M.P.M., San Juan County, New Mexico and being described as follows:

Beginning at a point being Sta. 76+96.32 on the 6" Line and also being Sta. 0+00 tie in.

Thence: S00°24'09"W along said centerline 389.73 to station 3+89.73 and the end of line, said point being 2194.96' N16°44'03"E from the SW corner of said Section 31.

The above described centerline is subject to any easements or reservations of record or in Existence.

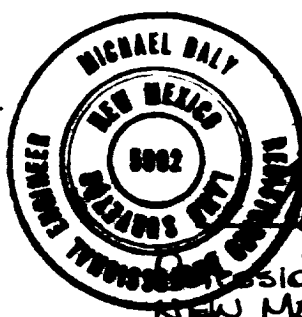

*Michael Daly*

MICHAEL DALY  
Professional Engineer & LAND SURVEYOR  
NEW MEXICO REGISTRATION NO 5992

PROPOSED LATERAL TIE IN  
FOR  
UNION TEXAS PETROLEUM CORP.  
The Centerline of a proposed lateral tie in from 6" Line East to well loc. REID "B" #5 being situate in the NW 1/4 SW 1/4 of Section 31, T29N, R10W, N.M.P.M., San Juan County, New Mexico.

SCALE: 1" = 300' Date: APRIL 1983  
SAN JUAN ENGINEERING CO. INC.  
FARMINGTON NEW MEXICO