

Submit to Appropriate  
District Office  
State Lease - 6 copies  
Fee Lease - 5 copies

State of New Mexico  
Energy, Minerals and Natural Resources Department

Form C-101  
Revised 1-1-89

OIL CONSERVATION DIVISION

P.O. Box 2088  
Santa Fe, New Mexico 87504-2088

DISTRICT I  
P.O. Box 1980, Hobbs, NM 88240

DISTRICT II  
P.O. Drawer DD, Artesia, NM 88210

DISTRICT III  
1000 Rio Brazos Rd., Aztec, NM 87410

API NO. (assigned by OCD on New Wells)

30-045-28600

5. Indicate Type of Lease

STATE ☐

FEE ☒

6. State Oil & Gas Lease No.

APPLICATION FOR PERMIT TO DRILL, DEEPEN, OR PLUG BACK

1a. Type of Work:

DRILL ☒

RE-ENTER ☐

DEEPEN ☐

PLUG BACK ☐

b. Type of Well:

OIL  
WELL ☐

GAS  
WELL ☒

OTHER ☐

SINGLE  
ZONE ☐

MULTIPLE  
ZONE ☐

2. Name of Operator

BHP Petroleum (Americas) Inc. /

3. Address of Operator

5847 San Felipe Suite 3600 Houston, Texas 77057

4. Well Location

Unit Letter M : 1225 Feet From The South Line and 1150 Feet From The West Line

Section 25

Township 29N

Range 12W

NMPM

San Juan

County

7. Lease Name or Unit Agreement Name

Gallegos Canyon Unit ☒

8. Well No.

518 ☒

9. Pool name or Wildcat

W. Kutz Pictured Cliffs ☒

10. Proposed Depth  
1700'

11. Formation

Pictured Cliffs

12. Rotary or C.T.

Rotary

13. Elevation (Show whether DF, RT, GR, etc.)

5464 GR ☒

14. Kind & Status Plug. Bond

Blanket

15. Drilling Contractor

Unknown

16. Approx. Date Work will start

As soon as approved

17. PROPOSED CASING AND CEMENT PROGRAM

160 ☒

SIZE OF HOLE	SIZE OF CASING	WEIGHT PER FOOT	SETTING DEPTH	SACKS OF CEMENT	EST. TOP
8 3/4"	7"	20#	140'	50sx	Surface
6 1/4"	4 1/2"	12.5#	1700'	230sx	Surface

It is proposed to drill the subject well to 1700' with the primary production anticipated from the Pictured Cliffs formation.

Estimated Formation Tops:

APPROVAL EXPIRES 1-2-92  
UNLESS DRILLING IS COMMENCED.  
SPUD NOTICE MUST BE SUBMITTED  
WITHIN 10 DAYS.

Ojo Alamo 150'  
Kirtland Sh 291'  
Fruitland Fm 1163'  
Upper Fruitland Coal 1200'  
Basal Fruitland Coal 1482'  
Pictured Cliffs 1483'  
TD 1700'

RECEIVED  
OCT 2 1991  
OIL CON. DIV  
DIST. 3

B.O.P.E. will consist of a 2000# Reagan bladder type preventor, pipe rams and blind ram B.O.P.E.

IN ABOVE SPACE DESCRIBE PROPOSED PROGRAM: IF PROPOSAL IS TO DEEPEN OR PLUG BACK, GIVE DATA ON PRESENT PRODUCTIVE ZONE AND PROPOSED NEW PRODUCTIVE ZONE. GIVE BLOWOUT PREVENTER PROGRAM, IF ANY.

I hereby certify that the information above is true and complete to the best of my knowledge and belief.

SIGNATURE

Carl Kolbe

TITLE Regulatory Affairs Coordinator DATE 10/1/91

TYPE OR PRINT NAME

Carl Kolbe

TELEPHONE NO. (713) 780-5301

(This space for State Use)

APPROVED BY

[Signature]

TITLE

SUPERVISOR DISTRICT # 3

DATE

OCT 02 1991

CONDITIONS OF APPROVAL, IF ANY:

[Signature]

NSL  
3072

Submit to Appropriate  
District Office  
State Lease - 4 copies  
Fee Lease - 3 copies

State of New Mexico  
Energy, Minerals and Natural Resources Department

Form C-102  
Revised 8-1-89

OIL CONSERVATION DIVISION

P.O. Box 2088  
Santa Fe, New Mexico 87504-2088

DISTRICT I  
P.O. Box 1980, Hobbs, NM 88240

DISTRICT II  
P.O. Drawer DD, Artesia, NM 88210


DISTRICT III  
1000 Rio Brazos Rd., Aztec, NM 87410

WELL LOCATION AND ACREAGE DEDICATION PLAT

All Distances must be from the outer boundaries of the section

Operator <b>BHP PETROLEUM (AMERICAS) INC.</b>		Lease <b>GALLEGOS CANYON UNIT</b>		Well No. <b>518</b>
Unit Letter <b>M</b>	Section <b>25</b>	Township <b>29 N</b>	Range <b>12 W</b> NMPM	County <b>San Juan</b>
Actual Footage Location of Well: <b>1225</b> feet from the <b>South</b> line and <b>1150</b> feet from the <b>West</b> line				
Ground level Elev. <b>5464</b>	Producing Formation <b>Pictured Cliffs</b>	Pool <b>W. Kutz Pictured Cliffs</b>	Dedicated Acreage: <b>160</b> Acres	
<p>1. Outline the acreage dedicated to the subject well by colored pencil or hatchure marks on the plat below.</p> <p>2. If more than one lease is dedicated to the well, outline each and identify the ownership thereof (both as to working interest and royalty).</p> <p>3. If more than one lease of different ownership is dedicated to the well, have the interest of all owners been consolidated by communitization, unitization, force-pooling, etc.? <input type="checkbox"/> Yes <input type="checkbox"/> No If answer is "yes" type of consolidation _____</p> <p>If answer is "no" list the owners and tract descriptions which have actually been consolidated. (Use reverse side of this form if necessary.) _____</p> <p>No allowable will be assigned to the well until all interests have been consolidated (by communitization, unitization, forced-pooling, or otherwise) or until a non-standard unit, eliminating such interest, has been approved by the Division.</p>				

0 330 660 990 1320 1650 1980 2310 2640 2000 1500 1000 500 0

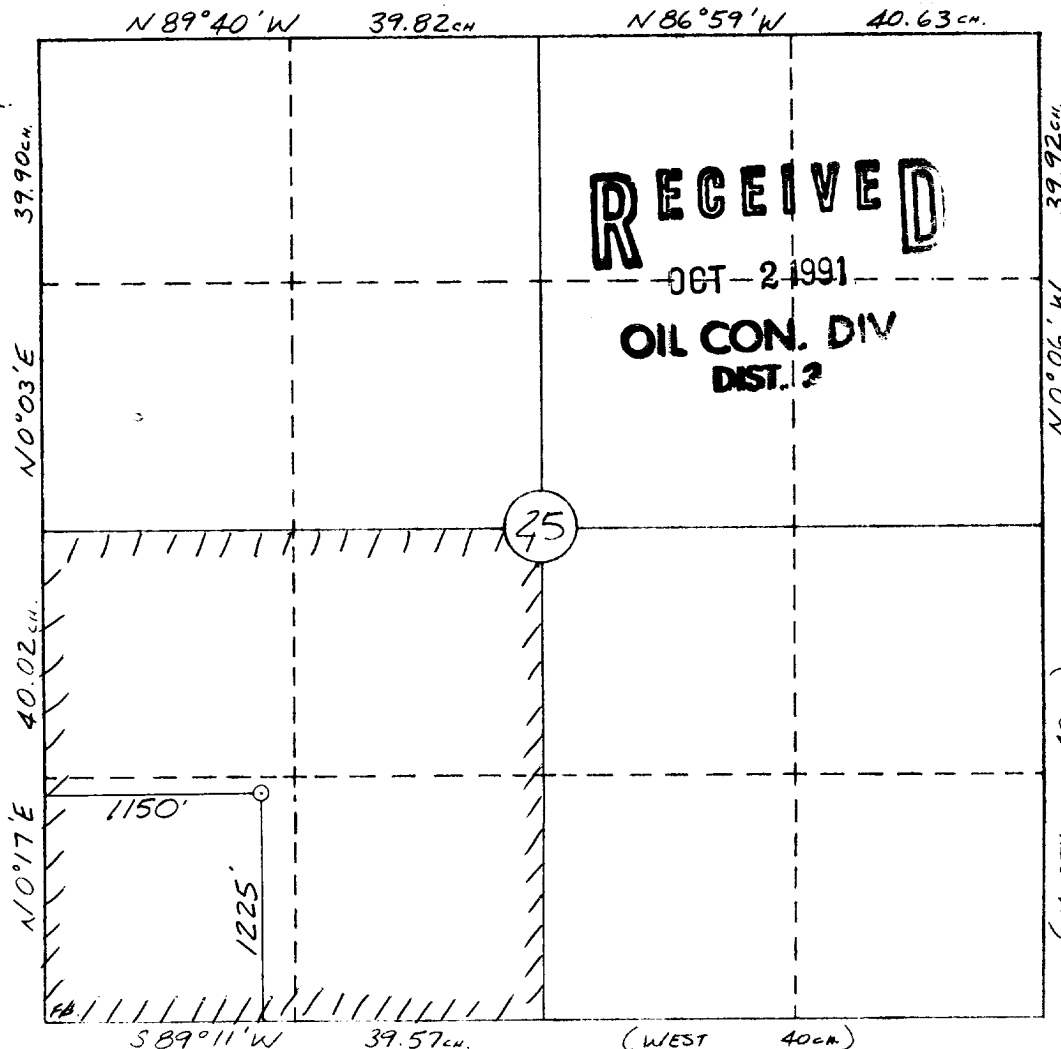

OPERATOR CERTIFICATION

I hereby certify that the information contained herein is true and complete to the best of my knowledge and belief.


Signature  
*Carl Kolbe*  
Printed Name  
**Carl Kolbe**  
Position  
**Regulatory Affairs Coordinator**  
Company  
**BHP Petroleum (Americas) Inc.**  
Date  
**10/1/91**

SURVEYOR CERTIFICATION


I hereby certify that the well location shown on this plat was plotted from field notes of actual surveys made by me or under my supervision, and that the same is true and correct to the best of my knowledge and belief.

9-24-91

Date Surveyed  
**William E. Mahnke II**  
Signature & Seal of  
Professional Surveyor

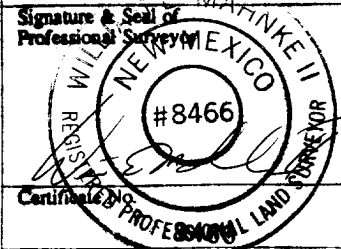

BHP PETROLEUM (AMERICAS) INC.  
 G.C.U. #518  
 1225' FSL & 1150' FWL  
 Sec. 25, T29N, R12W  
 San Juan Co., N.M.

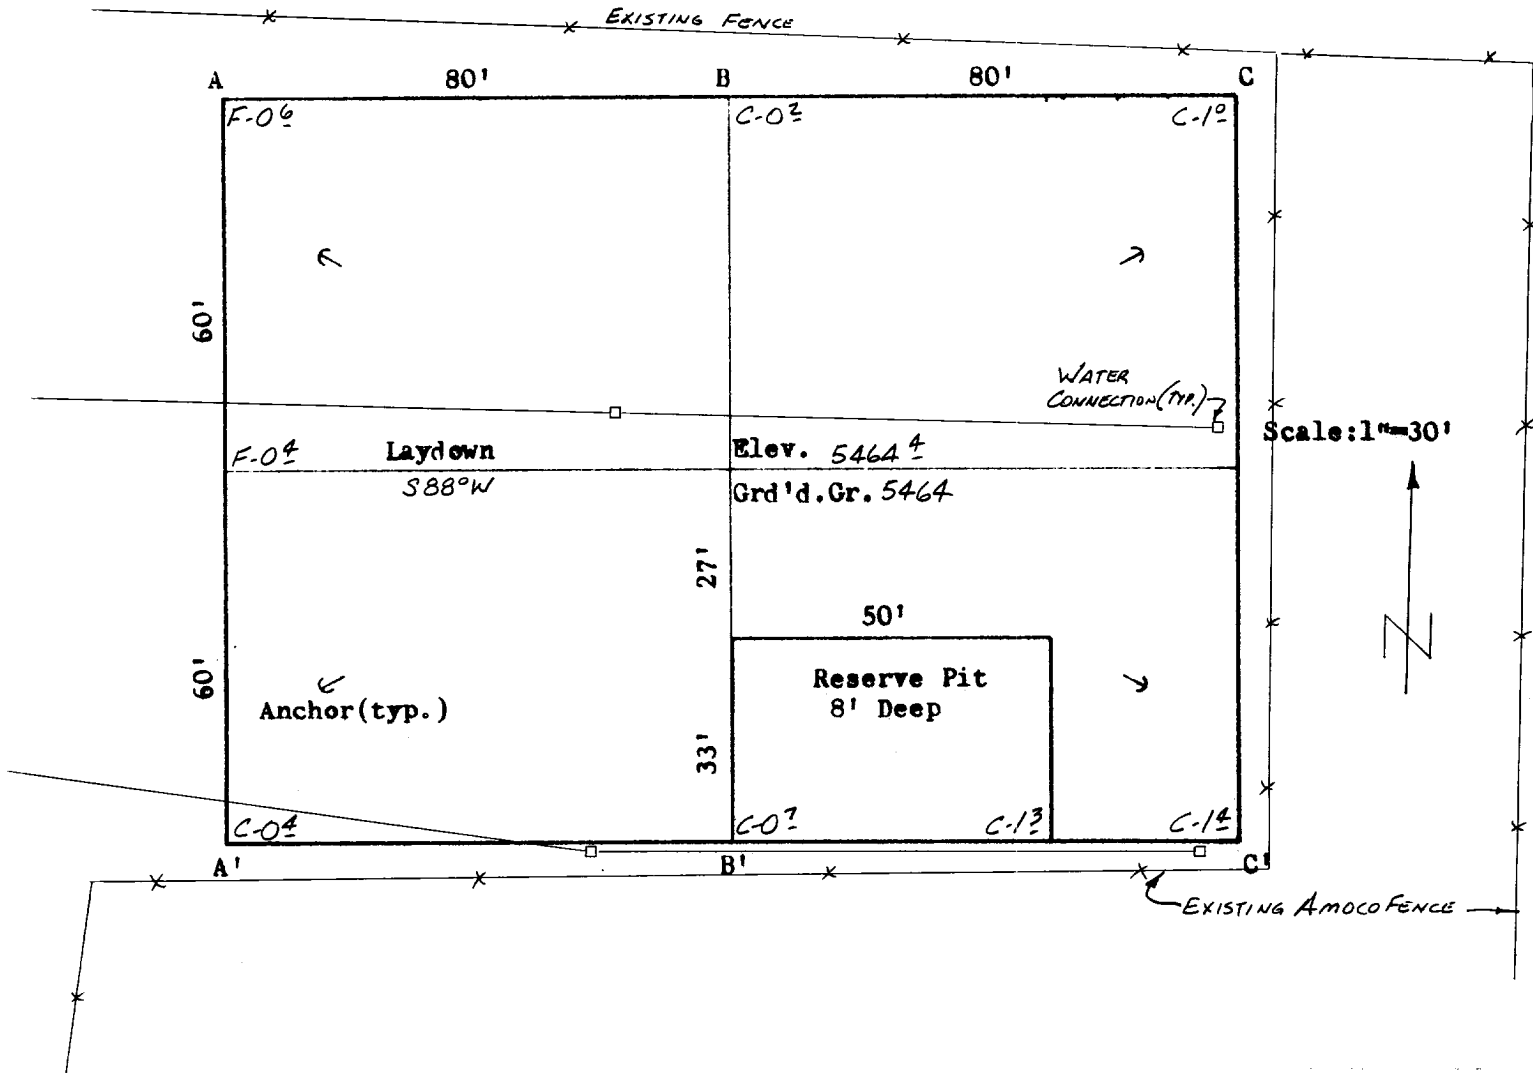


A-A'	Vert.: 1" = 30'	Horiz.: 1" = 100'	C/L			
5470						
5460						

B-B'	Vert.: 1" = 30'	Horiz.: 1" = 100'	C/L			
5470						
5460						

C-C'	Vert.: 1" = 30'	Horiz.: 1" = 100'	C/L			
5470						
5460						



BHP PETROLEUM (AMERICAS) INC.  
G.C.U. #518  
1225'FSL & 1150'FWL  
Sec.25, T29N, R12W  
San Juan Co., N.M.

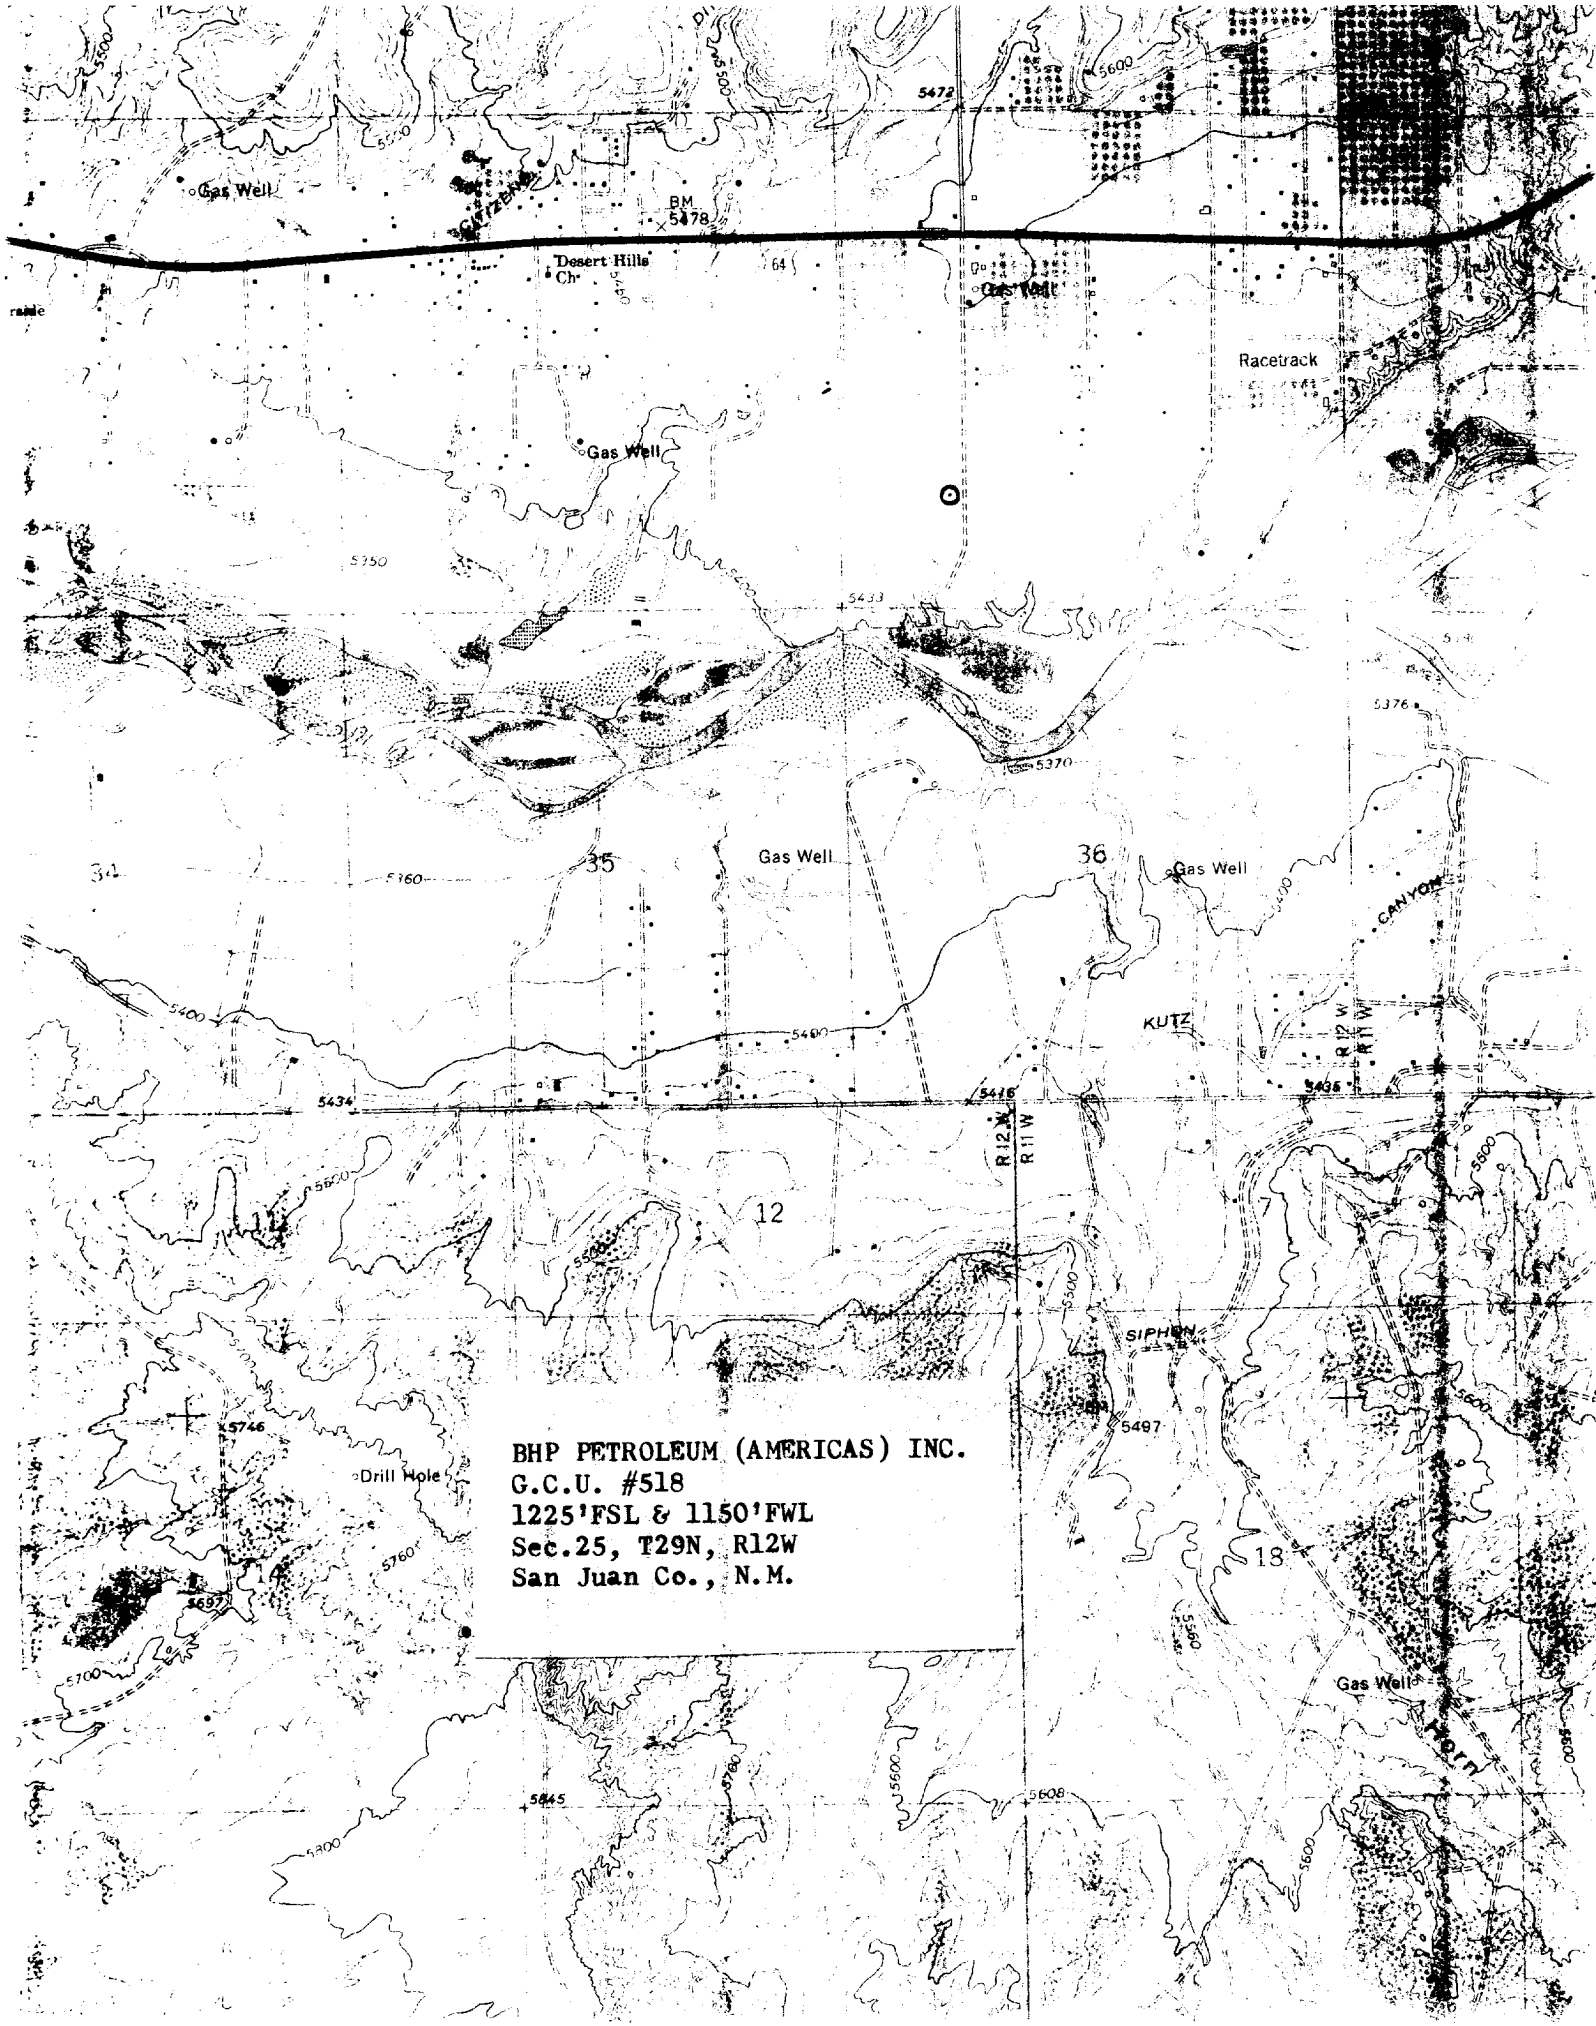BHP PETROLEUM (AMERICAS) INC.  
GALLEGOS CANYON UNIT NO. 518  
SW SECTION 25-T29N-R12W  
SAN JUAN COUNTY, NEW MEXICO

TEN POINT PROGRAM

1. Surface Formation: Nacimiento or valley fill

2. &

3. Estimated Formation Tops:

<u>Formation</u>	<u>Top</u>	<u>Expected Production</u>
Ojo Alamo	150'	
Kirtland Sh	291'	
Fruitland Fm	1163'	
Upper Fruitland Coal	1200'	Gas
Basal Fruitland Coal	1482'	Gas
Pictured Cliffs	1483'	Gas
Total Depth	1700'	

4. Casing and Cementing Program: A string of 7" 20# K-55 ST&C casing will be set at  $\pm 140'$  in an 8-3/4" hole and cemented to the surface in a single stage with 50 sx Class "B" cement (yield 1.18 cf/sk) containing 3%  $\text{CaCl}_2$  and 1/4 lb/sk celloflake. Slurry volume assumes 100% excess over calculated hole volume. If the cement job does not circulate to surface, cement will be topped off using 1" pipe down the 8-3/4" by 7" annulus. Centralizers will be run on the bottom two joints as long as boulders are not encountered while drilling the surface hole. If boulders are encountered while drilling the surface hole, no centralizers will be run. Minimum clearance between couplings and hole is 1.094". Prior to drilling out the shoe, casing and BOPE will be tested to a minimum of 2000 psi. Safety factors utilized in the design of this casing string were: burst = 1.1; collapse = 1.125; and tension = 1.8 or 100,000 lb overpull, whichever is greater.

A production string of 4-1/2" 10.5# K-55 ST&C casing will be run from the surface to total depth in a 6-1/4" hole. This string will be cemented to the surface with a minimum of 180 sx of 50-50 pozmix containing 2% gel, 10% salt and 1/4 lb/sk celloflake (yield = 1.26 cf/sk) followed by 50 sx of Class "B" cement containing fluid loss additive (yield = 1.18 cf/sk). Slurry volume assumes a 50% excess over calculated hole volume. Cement volume is subject to change after review and recalculation of hole volume from the open hole calipers. If the primary cement job does not circulate to surface, the cement will be topped off using 1" pipe down the 6-1/4" by 4-1/2" annulus. Centralizers will be spaced such that a minimum of two are located above and two are located below the Basal Fruitland Coal; and, a minimum of

**GALLEGOS CANYON UNIT #518**  
**TEN POINT PROGRAM, continued**

one centralizer will be run just below the base and another into the base of the Ojo Alamo. Minimum clearance between couplings and hole is 1.25". Prior to perforating the casing for any attempted completion, the casing will be tested to a minimum of 2500 psi. Safety factors utilized in the design of this casing string were: burst = 1.1; collapse = 1.125; and tension = 1.8 or 100,000 lb overpull, whichever is greater.

Following the completion of the cementing operations, a sundry notice detailing the cement volumes and densities for each job will be submitted.

5. **Pressure Control Equipment:** (See attached schematic diagrams.) A minimum of a 2M psi BOP well control system will be utilized. BOP's and choke manifold will be installed and pressure tested before drilling out under surface casing and then will be checked daily as to mechanical operation condition. Ram type preventors will be tested to 2M psi. The annular preventor will be tested to 50% of its working pressure.

A full opening internal blowout preventor or drill pipe safety valve will be on the drill floor at all times and will be capable of fitting all connections.

6. **Mud Program:** A fresh water low solids, non-dispersed mud system will be used to drill this well. Sufficient materials will be on location at all times to maintain mud properties and to control any unforeseen lost circulation problems or abnormal pressures in the Farmington sands within the Kirtland formation. All drilling fluids will be contained in an earthen pit. At the completion of drilling, the drilling fluid will be hauled off to be used for another well. The remaining accumulation of solids in the pit will be allowed to dry out and the pit will be covered up.

Mud program summary is as follows:

<u>Interval(ft)</u>	<u>Mud Weight(ppg)</u>	<u>Viscosity(sec/qt)</u>
0 - 1000	8.4 or less	30 - 38
1000 - TD	9.3 or less	40 - 55

7. **Auxiliary Equipment:** An upper kelly cock with handle available will be utilized. At a minimum, a flow sensor will be installed in the system and the mud volume will be visually monitored constantly.
8. **Logging Program:** SP-DIL and GR-FDC-CNL logs will be run from TD to surface casing shoe depth.

**GALLEGOS CANYON UNIT #518**  
**TEN POINT PROGRAM, continued**

Coring Program: No cores are planned.

Testing Program: No tests are planned.

Stimulation Program: Perforate the Pictured Cliffs Sand with 4 JSPF and fracture stimulate with a minimum of 30,000 lbs of 20/40 mesh sand in either a 70 quality nitrogen foam system or a cross-linked gelled water system.

9. Abnormal Pressure: Although not expected, abnormal pressures are possible in the Farmington sands of the Kirtland formation.

Estimated Bottom Hole Pressure: 600 psi

10. Anticipated Starting Date: As soon as all required approvals are received.

Duration of Operation: It is estimated that a total of 4 days will be required for drilling operations and 5 days for completion operations.

# ZM SYSTEM

