

# ROSA UNIT #152A BLANCO MESAVERDE

**Location:** 1065' FSL, 1475' FWL  
SE/4 SW/4 Section 36N, T32N, R6W  
Rio Arriba Co., NM

Spudded 5-30-1998  
Completed 7-27-1998


**Elevation:** 6359' GR  
KB = 12'

| <i>Tops</i>     | <i>Depth</i> |
|-----------------|--------------|
| Kirtland        | 2521'        |
| Fruitland       | 2931'        |
| Pictured Cliffs | 3146'        |
| Cliff House     | 5401'        |
| Point Lookout   | 5661'        |
| Mancos          | 5826'        |

## STIMULATION

CliffHouse/Menefee 5242' - 5626' (33, 0.38" holes)  
88,000# of 20/40 sand in 2245BBI's slick water.

Point Lookout 5644' - 5968' (40, 0.38" holes)  
88,000# of 20/40 sand in 2205BBI's slick water.

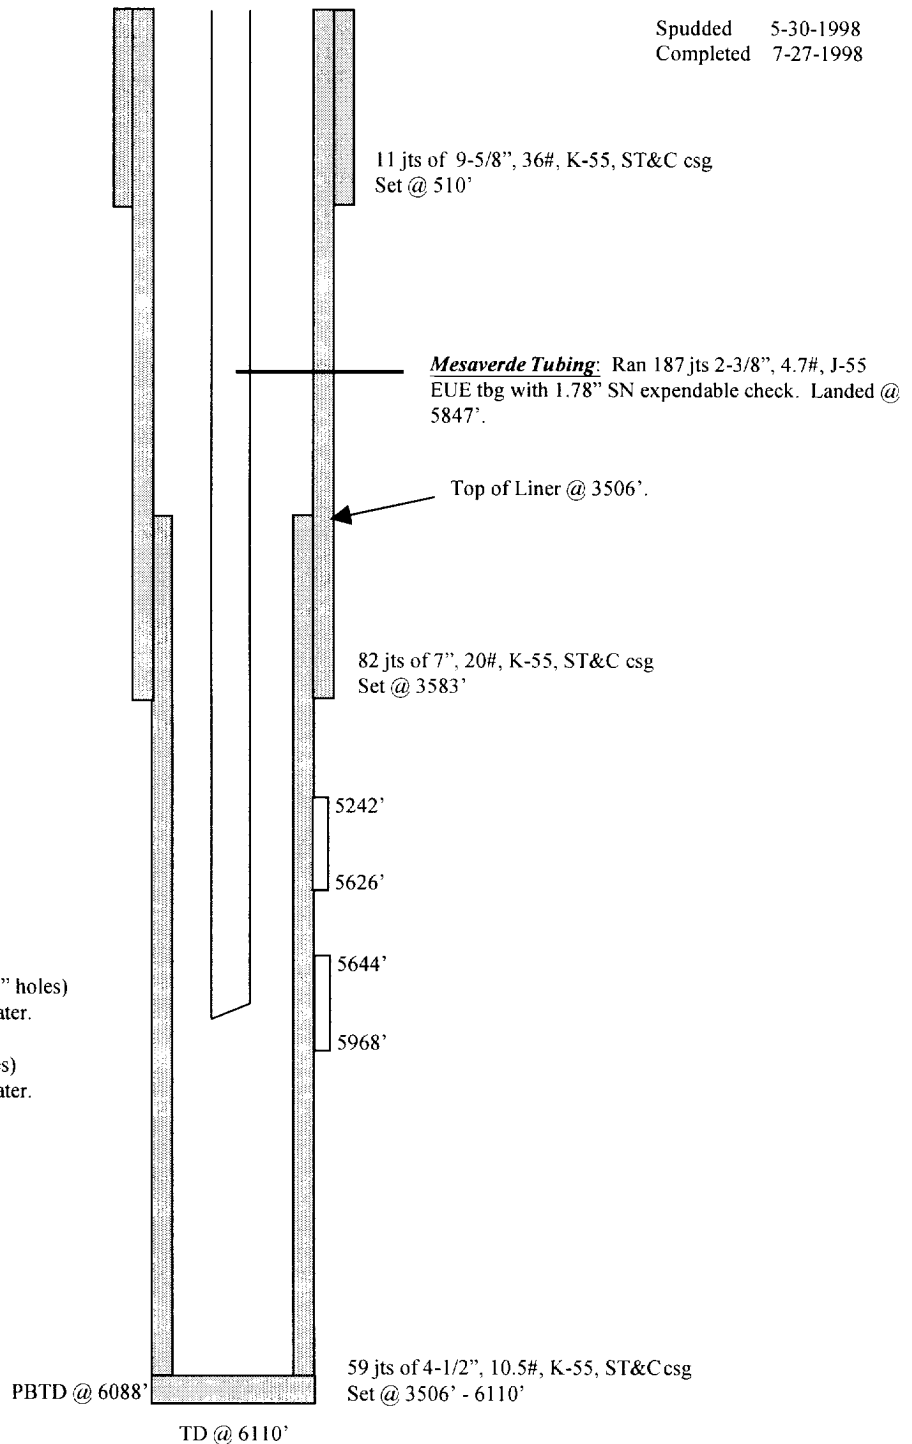

| HOLE SIZE  | CASING    | CEMENT  | CMT TOP |
|------------|-----------|---------|---------|
| 12 - 1/4 " | 9 - 5/8 " | 300 s x | SURFACE |
| 8 - 3/4 "  | 7 "       | 565 s x | SURFACE |
| 6 - 1/4 "  | 4 - 1/2 " | 355 s x | 3540'   |