


Dual Completion
Aztec Oil & Gas Company
Thompson #7
SW SW Section 34-31N-12W
San Juan County, New Mexico

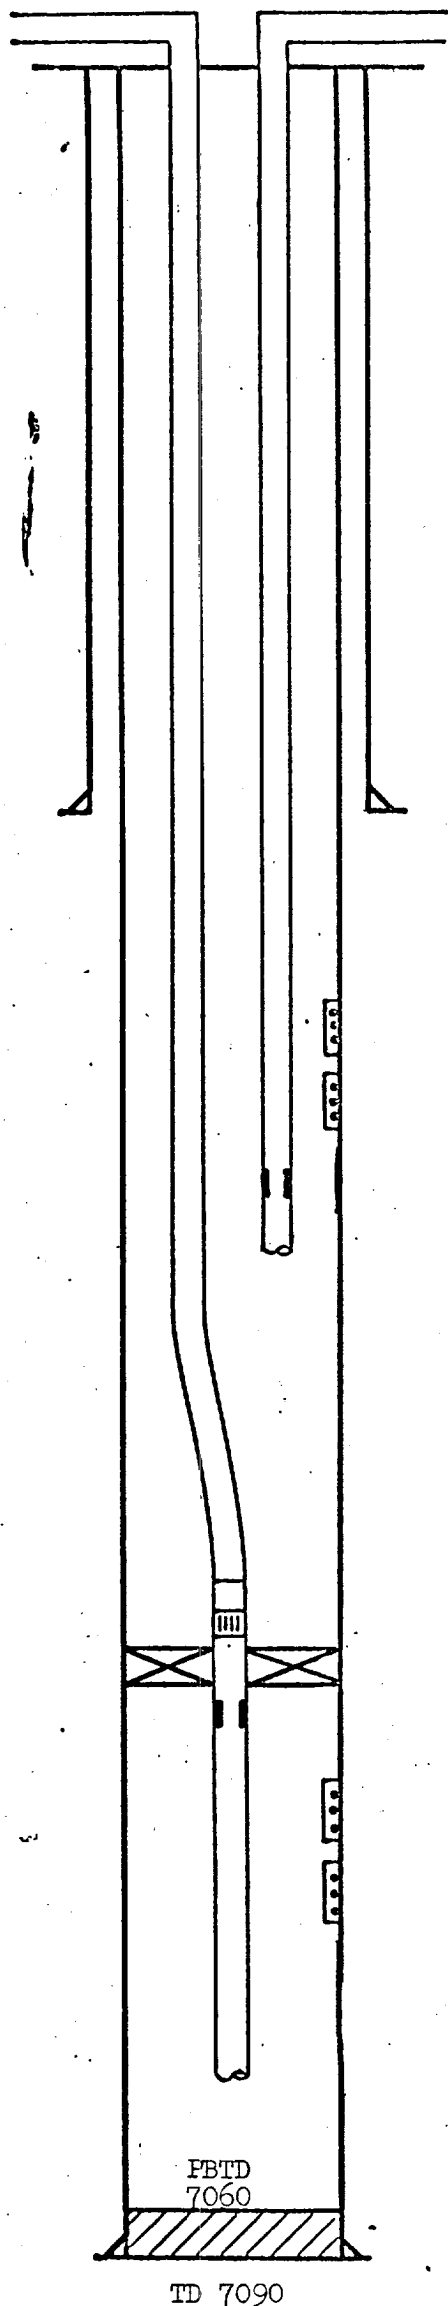

8-5/8" Casing set at 323
cemented with 250 sxs. Cement circ.

1 1/4" tubing, if required for efficient flow

Perf 2 holes at 4690' and squeezed with 100 sxs.

Mesaverde Perfs

4716-4746

4756-4796

DV tool set at 5028' and cemented with 575 sxs.
Top cement at 4700'

2-3/8" sliding sleeve at 6703

Baker Model D packer set at 6710'

Dakota perfs

6844-50

6898-6920

2-3/8" tubing set at 6714

4-1/2" casing set at 7090
cemented with 875 sacks. Top cement at 5330'

