

Scott #1

P & A

Blanco Mesaverde
DPNO 48346A

1650' FNL, 990' FEL,
Section 29, T-32-N, R-10-W, San Juan County, NM

Spud: 1-14-52

Completed: 5-13-52

Plug #4 (Surface' - 212')
Perf @ 212'
Cmt w/68 sxs Class B

Ojo Alamo @ 1032'
Kirtland @ 1197'


Plug #3 (982' - 1247')
CR @ 1197'
Perf @ 1247'
Cmt w/129 sxs Class B

Fruitland @ 2527'

Pictured Cliffs @ 2988'
Plug #2 (2477' - 3038')
CR @ 2988'
Perf @ 3038'
Cmt w/201 sxs Class B

Plug #1 (4467' - 4417')
BP @ 4467'
Cmt w/19 sxs Class B

Mesaverde @ 4640'

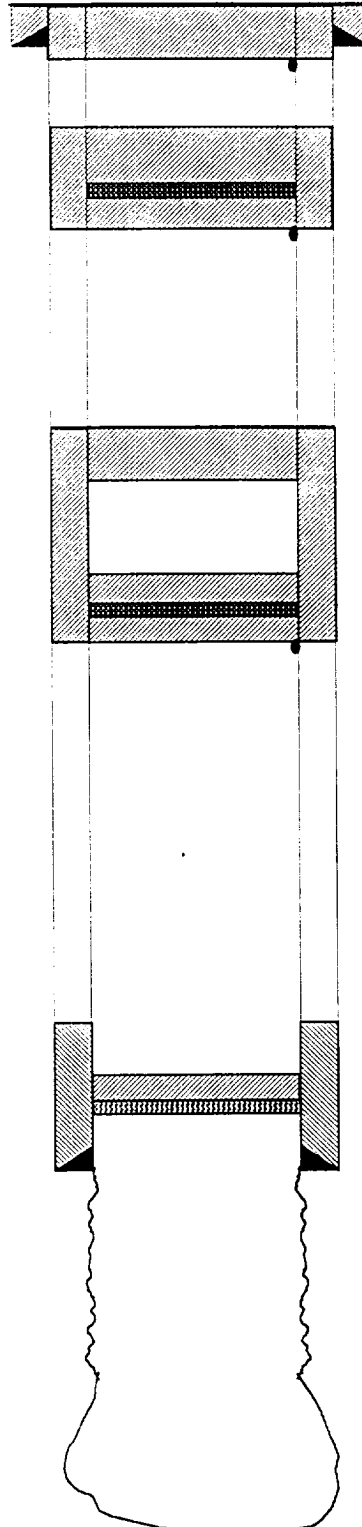

TD 5506'

5506' TD 5-13-52

9 5/8" 36#, J55, Csg set @ 162'
Circulated 100 sx cmt to surface

TOC @ 4100' (TS)

7", 20# & 23#, J55 Csg set @ 4517',
cmt w/300 sx cmt to 4100' (TS)