

WELL COMPLETION SKETCHES

CONOCO
L-6-3IN-10W

WELL

FC FLAHERTY COM #1

FIELD

FRUITLAND COAL

DATE

8-9-93

☒ PRESENT COMPLETION☐ SUGGESTED COMPLETION

PERMANENT WELL BORE DATA

5927' GR LEVEL


SURFACE CASING - 9 5/8"
O.D. 36# J-55 ST&C SET
AT 233' WITH 150 SKS
CMT TO SURFACE (12 1/4" HOLE)

CBL 245' CBL
(cement bond log)

PRODUCTION CASING - 7" O.D.
23# N-80 LT&C SET AT
2400' WITH 250 SKS (1.94
YIELD) AND 100 SK (1.15 YIELD)
TAIL WITH FULL CIRCULATION
BUT NO CMT TO SURFACE.

LINER - 5 1/2" O.D. 23# N-80
SET FROM 2284 - 2695'
PERFORATED WITH 4 HPF
ACROSS COAL

TD - 2695'

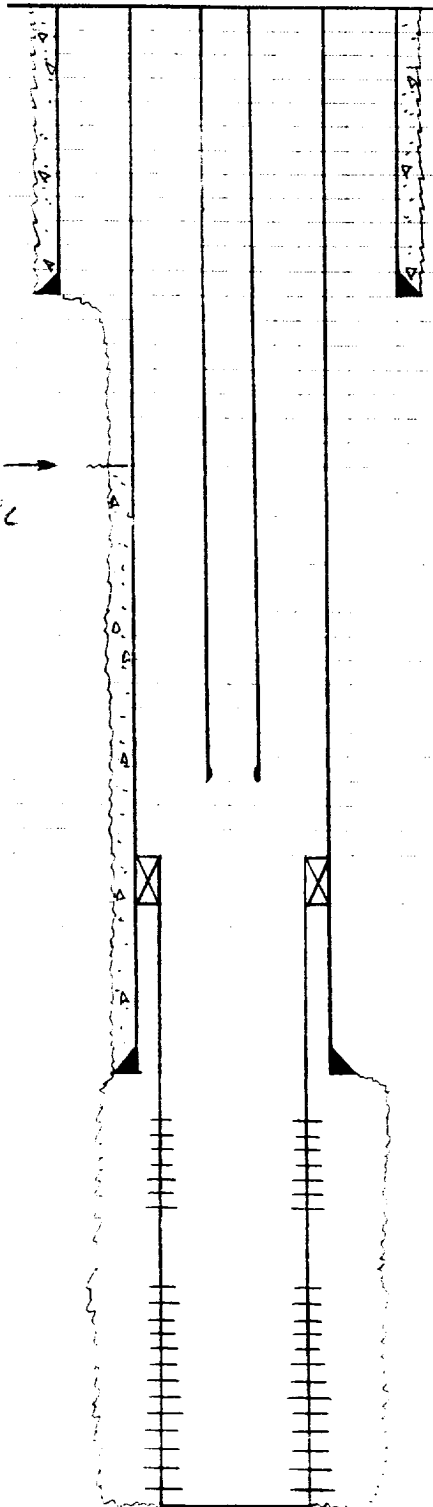

DATA ON THIS COMPLETION

LOCATION: 2015' FSL &
850' FWL. SECTION 6-T3IN-R10W

TUBING STRING - 1.900"
O.D. 2.76# IT SET AT
2225' (68 JOINTS) 1.9" SN
ON BTM

BAKER SLP-R LINER HANGER
PACKER SET AT 2284'

RECEIVED

DEC 27 1993

OIL CON. DIV.
DIST. 3