


EXHIBIT "C"
 Blowout Preventer
 Diagram

ED CARTER

Key #

REGAN
 10" X 900 SER
 3000 PSI

B.O.P.
 OUTLETS

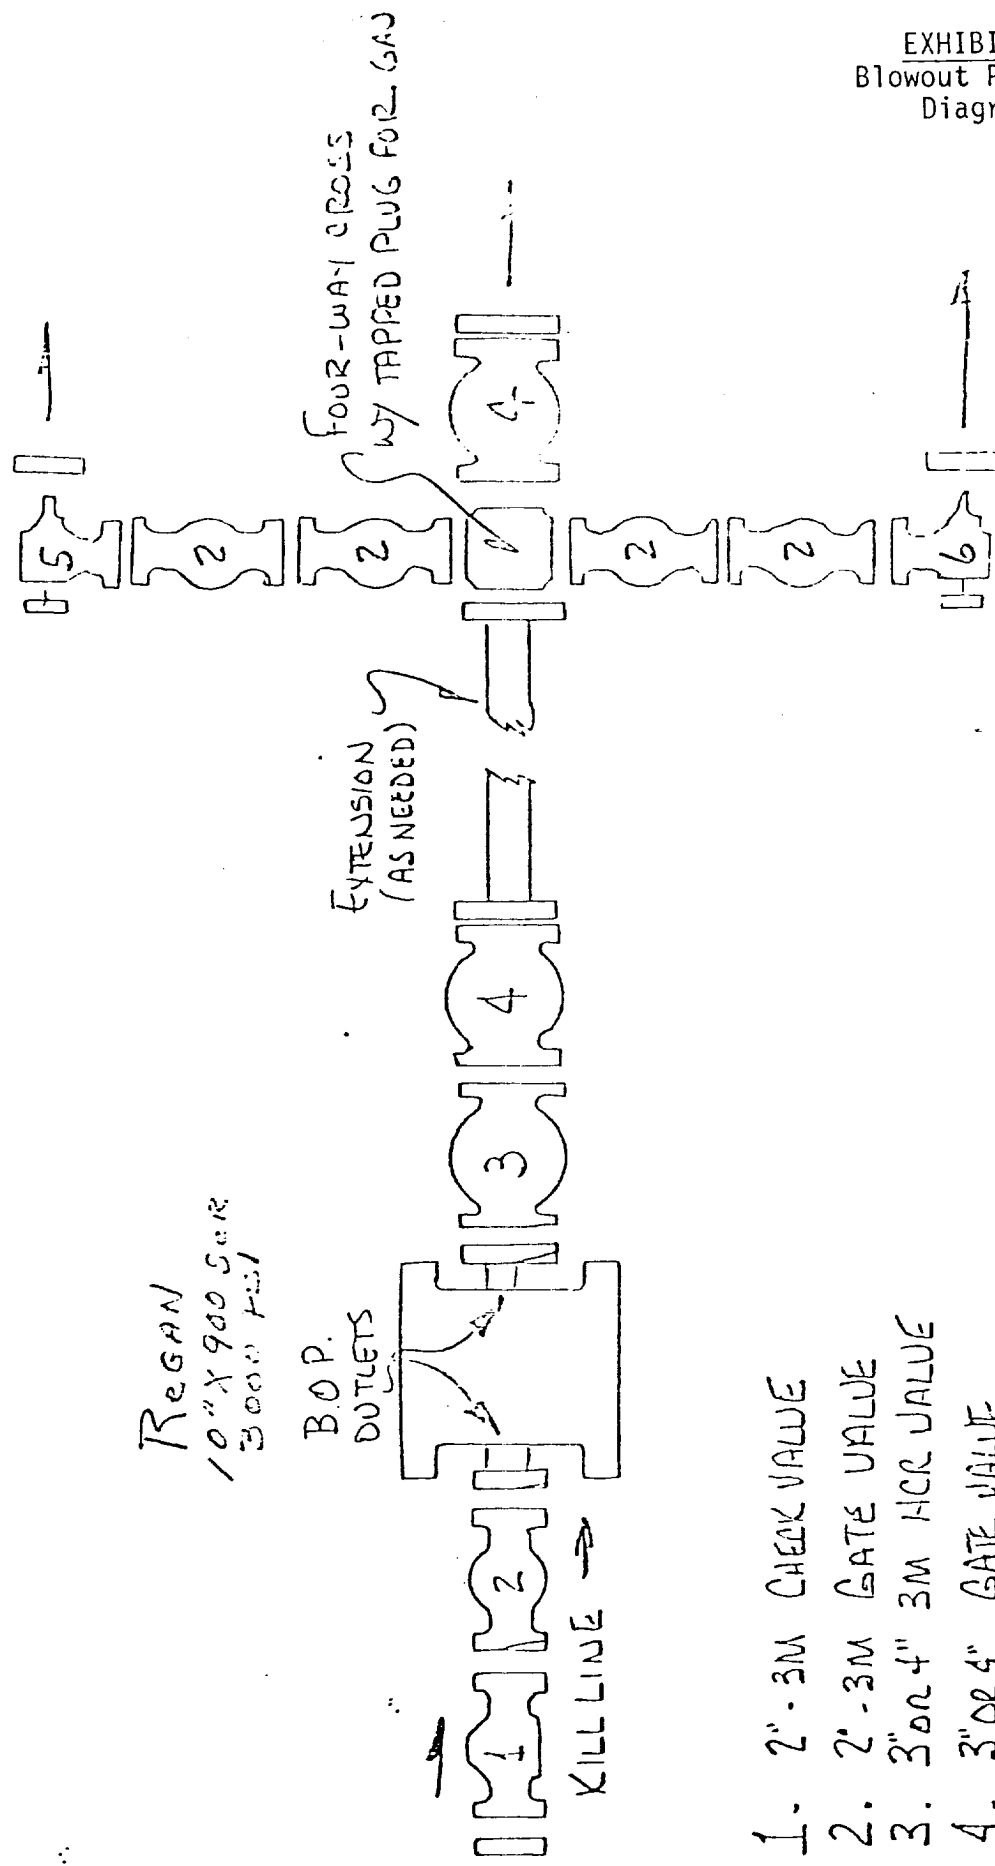

1. 2"-3M CHECK VALVE
2. 2"-3M GATE VALVE
3. 3"Ø 4" 3M HCR VALVE
4. 3"Ø 4" GATE VALVE
5. 2"-3M ADJ. CHOKE
6. 2"-3M POSITIVE CHOKE -