


BLOWOUT PREVENTOR EQUIPMENT

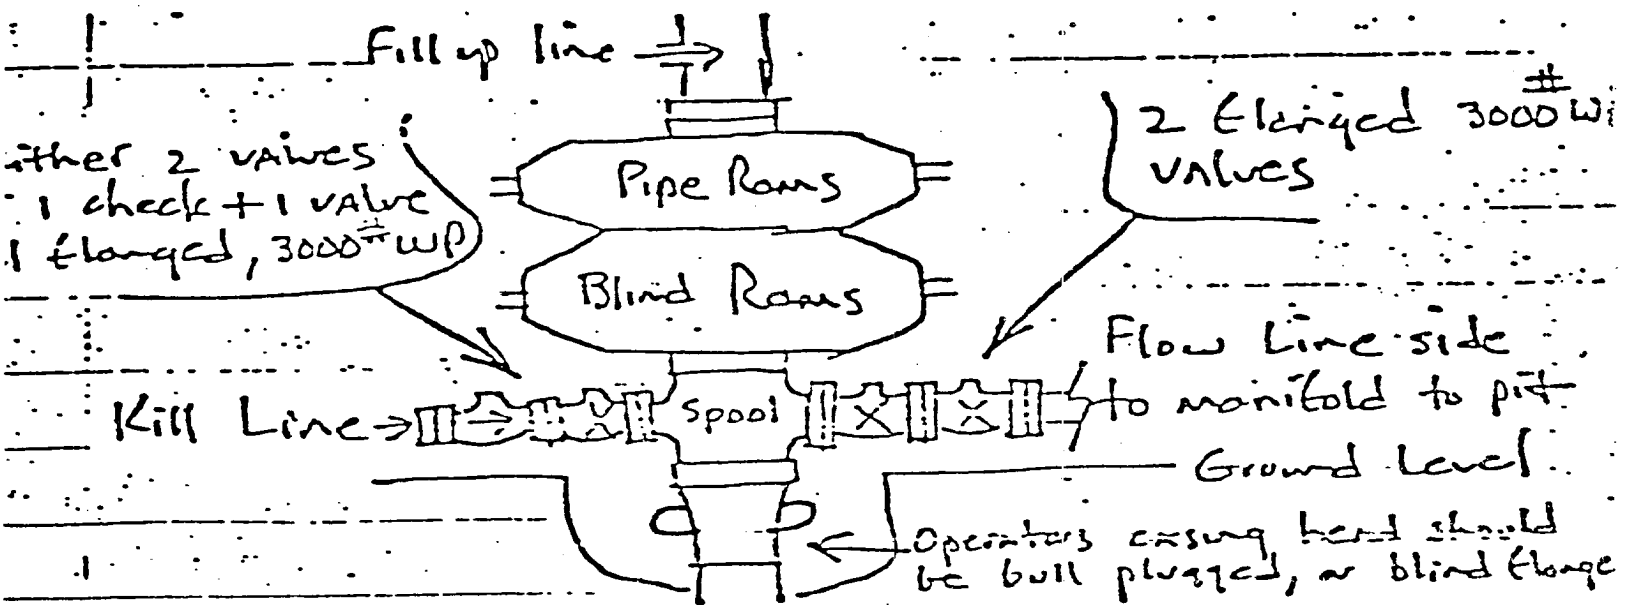

Detail Flow Line Side (manifold)
(All fillings elongated & WP at 3000[#])

