



REMEDIATION SUMMARY AND RISK-BASED SOIL CLOSURE REQUEST

ETC FIELD SERVICES, LLC
Trunk M Release
Lea County, New Mexico
UNIT LTR "H", Section 12, Township 23 South, Range 36 East, NMPM
Latitude 32.31741° North, Longitude 103.21097° West
NMOCD Reference # 1RP-4500

APPROVED

By Olivia Yu at 3:34 pm, Jan 03, 2018

Prepared For:

ETC Field Services, LLC
800 East Sonterra
San Antonio, Texas 78258

Prepared By:

TRC Environmental Corporation
2057 Commerce
Midland, Texas 79703

NMOCD grants closure to 1RP-4500, except for the portion of the impacted area as identified in Figure 3. At TOA, 1RP-4500 can be closed fully with a final C-141.

November 2017

Nikki Green
Project Manager

Jeffrey Kindley, P.G.
Senior Project Manager

TABLE OF CONTENTS

INTRODUCTION	1
NMOCD SITE CLASSIFICATION.....	1
SUMMARY OF SOIL REMEDIATION ACTIVITIES	2
SITE CLOSURE REQUEST	5
LIMITATIONS.....	5
DISTRIBUTION.....	6

FIGURES

Figure 1 – Site Location Map

Figure 2 – Site Details and Soil Sample Locations Map

Figure 3 – Site Details and Confirmation Soil Sample Locations Map

TABLES

Table 1 – Concentrations of Benzene, BTEX, TPH, and Chloride in Soil

APPENDICES

Appendix A – Analytical Reports

Appendix B – Photographs

Appendix C – Sundance Disposal Manifests

Appendix D – Release Notification and Corrective Action (Form C-141)

INTRODUCTION

TRC Environmental Corporation (TRC), on behalf of ETC Field Services, LLC (ETC), has prepared this *Remediation Summary and Risk-Based Soil Closure Request* for the Release Site known as Trunk M. The legal description of the Release Site is Unit Letter “H”, Section 12, Township 23 South, Range 36 East, in Lea County, New Mexico. The subject property is administered by Strain-King Ranch, LLC. The GPS coordinates for the site are N 32.31741° W 103.21097°. Please reference the Site Location Map, Site Details and Soil Sample Locations Map, and Site Details and Confirmation Soil Sample Locations Map (Figure 1, Figure 2, and Figure 3, respectively). The Release Notification and Corrective Action (Form C-141) is provided as Appendix D.

On October 28, 2016, ETC discovered a release of hydrocarbons had occurred from a twenty (20) inch steel pipeline. The cause of the release was attributed to external corrosion which caused a segment of the steel pipeline to fail. The release affected approximately 2,250 square feet. During initial response activities the pipeline was isolated and repaired. On November 2, 2016, the Form C-141 was submitted to the NMOCD. General photographs of the site are provided as Appendix B.

NMOCD SITE CLASSIFICATION

A groundwater database maintained by The New Mexico Office of the State Engineer (NMOSE) did not identify any registered water wells in Section 12, Township 23 South, Range 36 East. A reference map utilized by the NMOCD Hobbs District Office, indicates groundwater should be encountered at approximately one hundred and ten (110) feet (ft.) below ground surface (bgs). Based on the NMOCD site classification system, zero (0) points will be assigned to the Release Site as a result of this criterion.

No water wells were observed within one-thousand (1,000) ft. of the Release Site. Based on the NMOCD site classification system, zero (0) points will be assigned to the subject area ranking as a result of this criterion.

No surface water was observed within one thousand (1,000) ft. of the release. Based on the NMOCD site classification system, zero (0) points will be assigned to the subject area ranking as a result of this criterion.

The NMOCD guidelines indicate the Trunk M Release Site has a ranking score of zero (0). Based on this score, the soil remediation levels for a site with a ranking score of zero (0) points are as follows:

- Benzene – 10 mg/Kg (ppm)
- Benzene, toluene, ethylbenzene, and xylenes (BTEX) – 50 mg/Kg (ppm)
- Total Petroleum Hydrocarbons (TPH) – 5,000 mg/Kg (ppm)
- Chloride – 600 mg/Kg (ppm)

SUMMARY OF SOIL REMEDIATION ACTIVITIES

On December 6, 2016, Terracon, on behalf of ETC, performed an initial site assessment of the Release Site. During the site assessment, a Terracon representative collected eight (8) soil samples from the open excavation at the Release Site. A review of laboratory analytical results indicated the soil samples were below the NMOCD Site Classification Criteria for benzene, BTEX, TPH, and chloride concentrations, with the exception of soil samples WSW #2 @ 3', Floor #1 (6-6.5'), and Floor #2 (7-7.5'), which exhibited BTEX, TPH, and/or chloride concentrations above NMOCD regulatory guidelines. The *Initial Release Assessment Report* provided by Terracon was attached to the "Soil Investigation Summary and Proposed Remediation Workplan" submitted under a separate cover.

On May 11, 2017, TRC, on behalf of ETC, utilized a backhoe to collect additional soil samples for laboratory analysis. In the vicinity of the previously collected soil sample Floor #1 (6-6.5'), a backhoe was utilized to vertically delineate the area. Two (2) soil samples (Floor-1a 9' and Floor-1a 15') were collected at approximately nine (9) feet and fifteen (15) feet bgs, respectively. The soil samples were submitted to Xenco Laboratories in Midland, Texas for determination of concentrations of BTEX using Method SW 846-8021B, TPH using Method SW 846-8015M, and chloride using Method E-300.1. The analytical results indicated benzene and BTEX concentrations for soil samples Floor-1a 9' and Floor-1a 15' were 0.00817 mg/Kg and less than the applicable laboratory Method Detection Limit (MDL), respectively, and below NMOCD regulatory guidelines. The laboratory results indicated TPH concentrations for soil sample Floor-1a 9' and Floor-1a 15' were 19.5 mg/Kg and less than the applicable laboratory MDL, respectively, and below NMOCD regulatory guidelines. Chloride concentrations for soil sample Floor-1a 9' and Floor-1a 15' were 144 mg/Kg and 113 mg/Kg, respectively, and below NMOCD regulatory guidelines. Laboratory analytical results are summarized in Table 1 - Concentrations of Benzene, BTEX, TPH, and Chloride in Soil. Please reference Figure 2 - Site Details and Soil Sample Locations Map for site details and soil sample locations.

In addition, in the vicinity of the previously collected soil sample Floor #2 (7-7.5'), a backhoe was utilized to collect vertical delineation soil samples Floor-2a 14' and Floor-2a 18', which were collected at approximately fourteen (14) feet bgs and approximately eighteen (18) feet bgs, respectively. The collected soil samples were submitted for BTEX, TPH, and chloride analysis. A review of laboratory analytical results indicated benzene and BTEX concentrations were less than the applicable laboratory MDL and NMOCD regulatory guidelines. The laboratory analytical results indicated TPH concentrations for soil samples Floor-2a 14' and Floor-2a 18' were less than the applicable laboratory MDL and 16.2 mg/Kg, respectively, and below NMOCD regulatory guidelines. A review of laboratory analytical results indicated chloride concentrations for soil samples Floor-2a 14' and Floor-2a 18' were 44.4 mg/Kg and 31.8 mg/Kg, respectively, and below NMOCD regulatory guidelines.

Approximately five (5) feet west and parallel of the west wall of the open excavation, is an ETC sixteen (16) inch High Pressure (940 PSI) natural gas steel pipeline heading in a north to south direction. Due to safety concerns, horizontal delineation was not conducted within approximately eight (8) feet of the west wall of the open excavation. At approximately eight (8) feet west of soil sample WSW-2a, two (2) soil samples (WSW-3 3' and WSW-3 7') were collected at depths of approximately three (3) feet and approximately seven (7) feet bgs, respectively. The collected soil samples were submitted for BTEX, TPH, and chloride analysis. A review of laboratory analytical

results indicated benzene, BTEX, TPH, and chloride analysis were below applicable laboratory MDL and NMOCD regulatory guidelines for soil sample WSW-3 3'. Soil sample WSW-3a 7' exhibited a benzene and a BTEX concentration of 0.00489 mg/Kg, a TPH concentration below applicable laboratory MDL, and a chloride concentration of 6.30 mg/Kg, which were collectively below NMOCD regulatory guidelines.

On May 31, 2017, TRC collected five (5) soil samples (Floor-1a 6', Floor-3 5', Floor-2a 7', WSW-2a 5', and WSW-4 5') from the floor in the vicinity of the original trenches (Floor-1a 6', Floor-3 5', and Floor-2a 7') and side walls of the open excavation and submitted for TPH, BTEX, and chloride analysis. Soil samples WSW-2a and WSW-4 5' were collected from a visibly stained area which is located on the west side wall of the open excavation approximately five (5) feet bgs, eighty (80) feet long, and parallel to the ETC High Pressure steel natural gas pipeline. A review of laboratory analytical results indicated benzene concentrations ranged from less than the laboratory MDL for soil samples Floor-1a 6', Floor-3 5', and Floor-2a 7' to 4.89 mg/Kg for soil sample WSW-4 5' which indicated benzene concentrations were below NMOCD regulatory guidelines. A review of laboratory analytical results indicate BTEX concentrations were less than the laboratory MDL for the submitted samples and below NMOCD regulatory guidelines, with the exception of soil samples WSW-2a 5' and WSW-4 5', which exhibited BTEX concentrations of 93.4731 mg/Kg and 380.69 mg/Kg, respectively. TPH concentrations for the collected samples ranged from 656.7 mg/Kg for soil sample Floor-2a 7' to 34,300 mg/Kg for soil sample WSW-2a 5', which indicated TPH concentration for the collected soil samples were below NMOCD regulatory guidelines, with the exception of soil samples WSW-2a 5' (34,300 mg/Kg) and WSW-4 5' (16,060 mg/Kg). Chloride concentrations for the collected soil samples ranged from 42 mg/Kg for soil sample Floor-1a 6' to 4,890 mg/Kg for soil sample WSW-2a 5' which indicated chloride concentrations were above NMOCD regulatory guidelines, with the exception of soil samples Floor-1a 6' (42 mg/Kg) and Floor-2a 7' (209 mg/Kg).

On June 21 and 22, 2017, based on the laboratory analytical results and the visibly stained areas, TRC conducted additional delineation activities at the Release Site. Four (4) soil samples (Baseline-1 5' through Baseline-4 5') were collected approximately three (3) inches below the existing floor surface of the open excavation and submitted for TPH, BTEX, and chloride analysis. A review of laboratory analytical results indicated benzene and BTEX concentrations were below the laboratory MDL and NMOCD regulatory guidelines. TPH concentrations for the submitted soil samples ranged from less than the laboratory MDL for soil samples Baseline-2 5' and Baseline-3 5' to 53.3 mg/Kg for soil sample Baseline-1 5' which indicated TPH concentrations for the submitted soil samples were below NMOCD regulatory guidelines. Chloride concentrations for the submitted soil samples ranged from 59.3 mg/Kg for soil sample Baseline-3 5' to 2,500 mg/Kg for soil sample Baseline-1 5', which indicated chloride concentrations were below NMOCD regulatory guidelines for soil sample Baseline-2 5' (77.9 mg/Kg) and Baseline-3 5'.

In addition, six (6) trenches (East Trench, NW Trench, NE Trench, SW Trench, SE Trench, and West Trench) were advanced within the vicinity of the open excavation. Each trench was advanced to depths ranging from six (6) feet bgs to nine (9) feet bgs to confirm the vertical and horizontal extent of impact did not exceed the side walls of the open excavation. Two (2) soil samples (East Trench 2' and East Trench 6') were collected from the East Trench, which was located approximately fifteen (15) feet east of the open excavation. Two (2) soil samples (NW Trench 3' and NW Trench 9') were collected from the NW Trench, which was located on the west side of the north side wall of the open excavation. Two (2) soil samples (NE Trench 3' and NE Trench

9') were collected from the NE Trench, which was located on the east side of the north side wall of the open excavation. Two (2) soil samples (SW Trench 3' and SW Trench 9') were collected from the SW Trench, which was located on the west side of the south side wall of the open excavation. Two (2) soil samples (SE Trench 3' and SE Trench 9') were collected from the SE Trench, which is located on the east side of the south side wall of the open excavation. Two (2) soil samples (West Trench 3' and West Trench 9') were collected from the West Trench, which was located approximately five (5) feet west of the ETC High Pressure natural gas pipeline in the vicinity of the NW Trench. A total of twelve (12) soil samples were collected and submitted to the laboratory for TPH, BTEX, and chloride analysis. A review of the laboratory results indicated benzene, BTEX, and TPH concentrations were less than the laboratory MDL and NMOCD regulatory guidelines. Chloride concentrations ranged from less than the laboratory MDL for soil samples SW Trench 3', SW Trench 9', and SE Trench 3' to 81.5 mg/Kg for NE Trench 9', which indicated chloride concentrations were below NMOCD regulatory guidelines.

On July 26, 2017, an ETC Representative verbally requested and received permission from the landowner to leave in-situ the impacted material adjacent to the ETC High Pressure steel natural gas pipeline located approximately five (5) feet bgs and eighty (80) feet in length on the west sidewall of the open excavation.

On August 1, 2017, a representative of ETC submitted the "Soil Investigation Summary and Proposed Remediation Workplan" (Workplan) for NMOCD consideration. The Workplan summarized remedial activities to date and detailed a closure strategy designed to progress the Release Site toward an NMOCD approved closure status. On August 7, 2017, ETC and TRC met with the NMOCD to discuss the Workplan and received NMOCD approval to proceed with the activities outlined in the Workplan.

On August 8, 2017, TRC commenced excavation activities utilizing a backhoe. Chloride field screening, visual evidence, and olfactory evidence were utilized to guide excavation activities. Due to safety concerns, no excavation activities were conducted on the west side wall of the open excavation due to the presence of the ETC High Pressure steel natural gas line. The excavated area measured approximately one hundred (100) feet in length, approximately fifty (50) feet in width, and ranged in depth from approximately six (6) feet to nine (9) feet bgs (Figure 3). Approximately three hundred and seventy five (375) cubic yards of excavated soil was temporarily stockpiled east of the excavation on a plastic liner, pending final disposition of the soil.

On August 17, 18, and 21, 2017, ten (10) soil samples (BH-1 6', BH-2 7', BH-3 9', BH-4 9', Release Point-1 9', WW-1 8', SW-1 8', NW-1 5', EW-1 6', and EW-2 6') were collected from the floor and side walls of the excavated area. The soil samples were submitted to the laboratory and analyzed for concentrations of TPH, BTEX, and chloride concentrations. The laboratory analytical results indicated benzene and BTEX concentrations were less than the applicable laboratory MDL for all collected soil samples. The analytical results indicated TPH concentrations ranged from less than the applicable laboratory MDL for soil samples BH-1 6', BH-3 9', BH-4 9', WW-1 8', EW-1 6', and EW-2 6' to 644 mg/Kg for soil sample NW-1 5'. A review of laboratory analytical results indicated TPH concentrations were below NMOCD regulatory guidelines. Laboratory analytical results indicated chloride concentrations ranged from 21.9 mg/Kg for soil sample WW-1 8' to 361 mg/Kg for soil sample BH-3 9'. Please reference Figure 3 - Site Details and Confirmation Soil Sample Locations Map for site details and soil sample locations.

On September 9, 2017, an ETC representative submitted the *Soil Remediation Summary and Backfill Request* to the NMOCD for consideration. On October 10, 2017, ETC received approval to begin excavation activities at the Trunk M Release Site.

On October 17, 2017, TRC commenced backfilling activities at the Trunk M Release Site. The excavated area was backfilled with locally obtained, non-impacted soil. Prior to backfilling activities, the excavated area measured approximately one hundred (100) feet in length, eighty (80) feet in width, and ranged in depth from six (6) feet to nine (9) feet in depth.

On October 17 through 20, 2017, TRC transported approximately seven hundred and eight (708) cubic yards of impacted soil to Sundance Services, Inc. in Eunice, New Mexico. The Sundance Disposal Manifest are provided as Appendix C.

SITE CLOSURE REQUEST

Based on laboratory analytical results and field activities conducted to date, TRC recommends ETC provide a copy of this *Remediation Summary and Risk-Based Soil Closure Request* to the NMOCD and request the NMOCD final closure to the Trunk M Release Site.

The impacted soil located in the pipeline right of way of the ETC High Pressure Steel Gas Pipeline was not excavated due to safety concerns. The impacted soil will be excavated and removed at the time of abandonment of the ETC sixteen inch High Pressure Steel Gas Pipeline.

LIMITATIONS

TRC has prepared this *Remediation Summary and Risk-Based Soil Closure Request* to the best of its ability. No other warranty, expressed or implied, is made or intended.

TRC has examined and relied upon documents referenced in the report and has relied on oral statements made by certain individuals. TRC has not conducted an independent examination of the facts contained in referenced materials and statements. We have presumed the genuineness of the documents and that the information provided in documents or statements is true and accurate. TRC has prepared this report, in a professional manner, using the degree of skill and care exercised by similar environmental consultants. TRC also notes that the facts and conditions referenced in this report may change over time and the conclusions and recommendations set forth herein are applicable only to the facts and conditions as described at the time of this report.

This report has been prepared for the benefit of ETC Field Services, LLC. The information contained in this report, including all exhibits and attachments, may not be used by any other party without the express consent of TRC and/or ETC Field Services, LLC.

DISTRIBUTION


- Copy 1: Olivia Yu
New Mexico Energy, Minerals and Natural Resources Department
Oil Conservation Division (District 1)
1625 French Drive
Hobbs, New Mexico 88240
- Copy 2: Rose Slade
ETC Field Services, LLC
800 East Sonterra
San Antonio, Texas 78258
- Copy 3: TRC Environmental Corporation
2057 Commerce Street
Midland, Texas 79703


Site Location Map
ETC Field Services, LLC
Trunk M
Lea County, NM

CAD By: TA	Checked By: NG
------------	----------------

Lat. N 32.31741° , Long. W 103.21097°

TRC Proj. No.: 274130

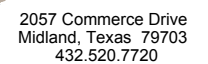

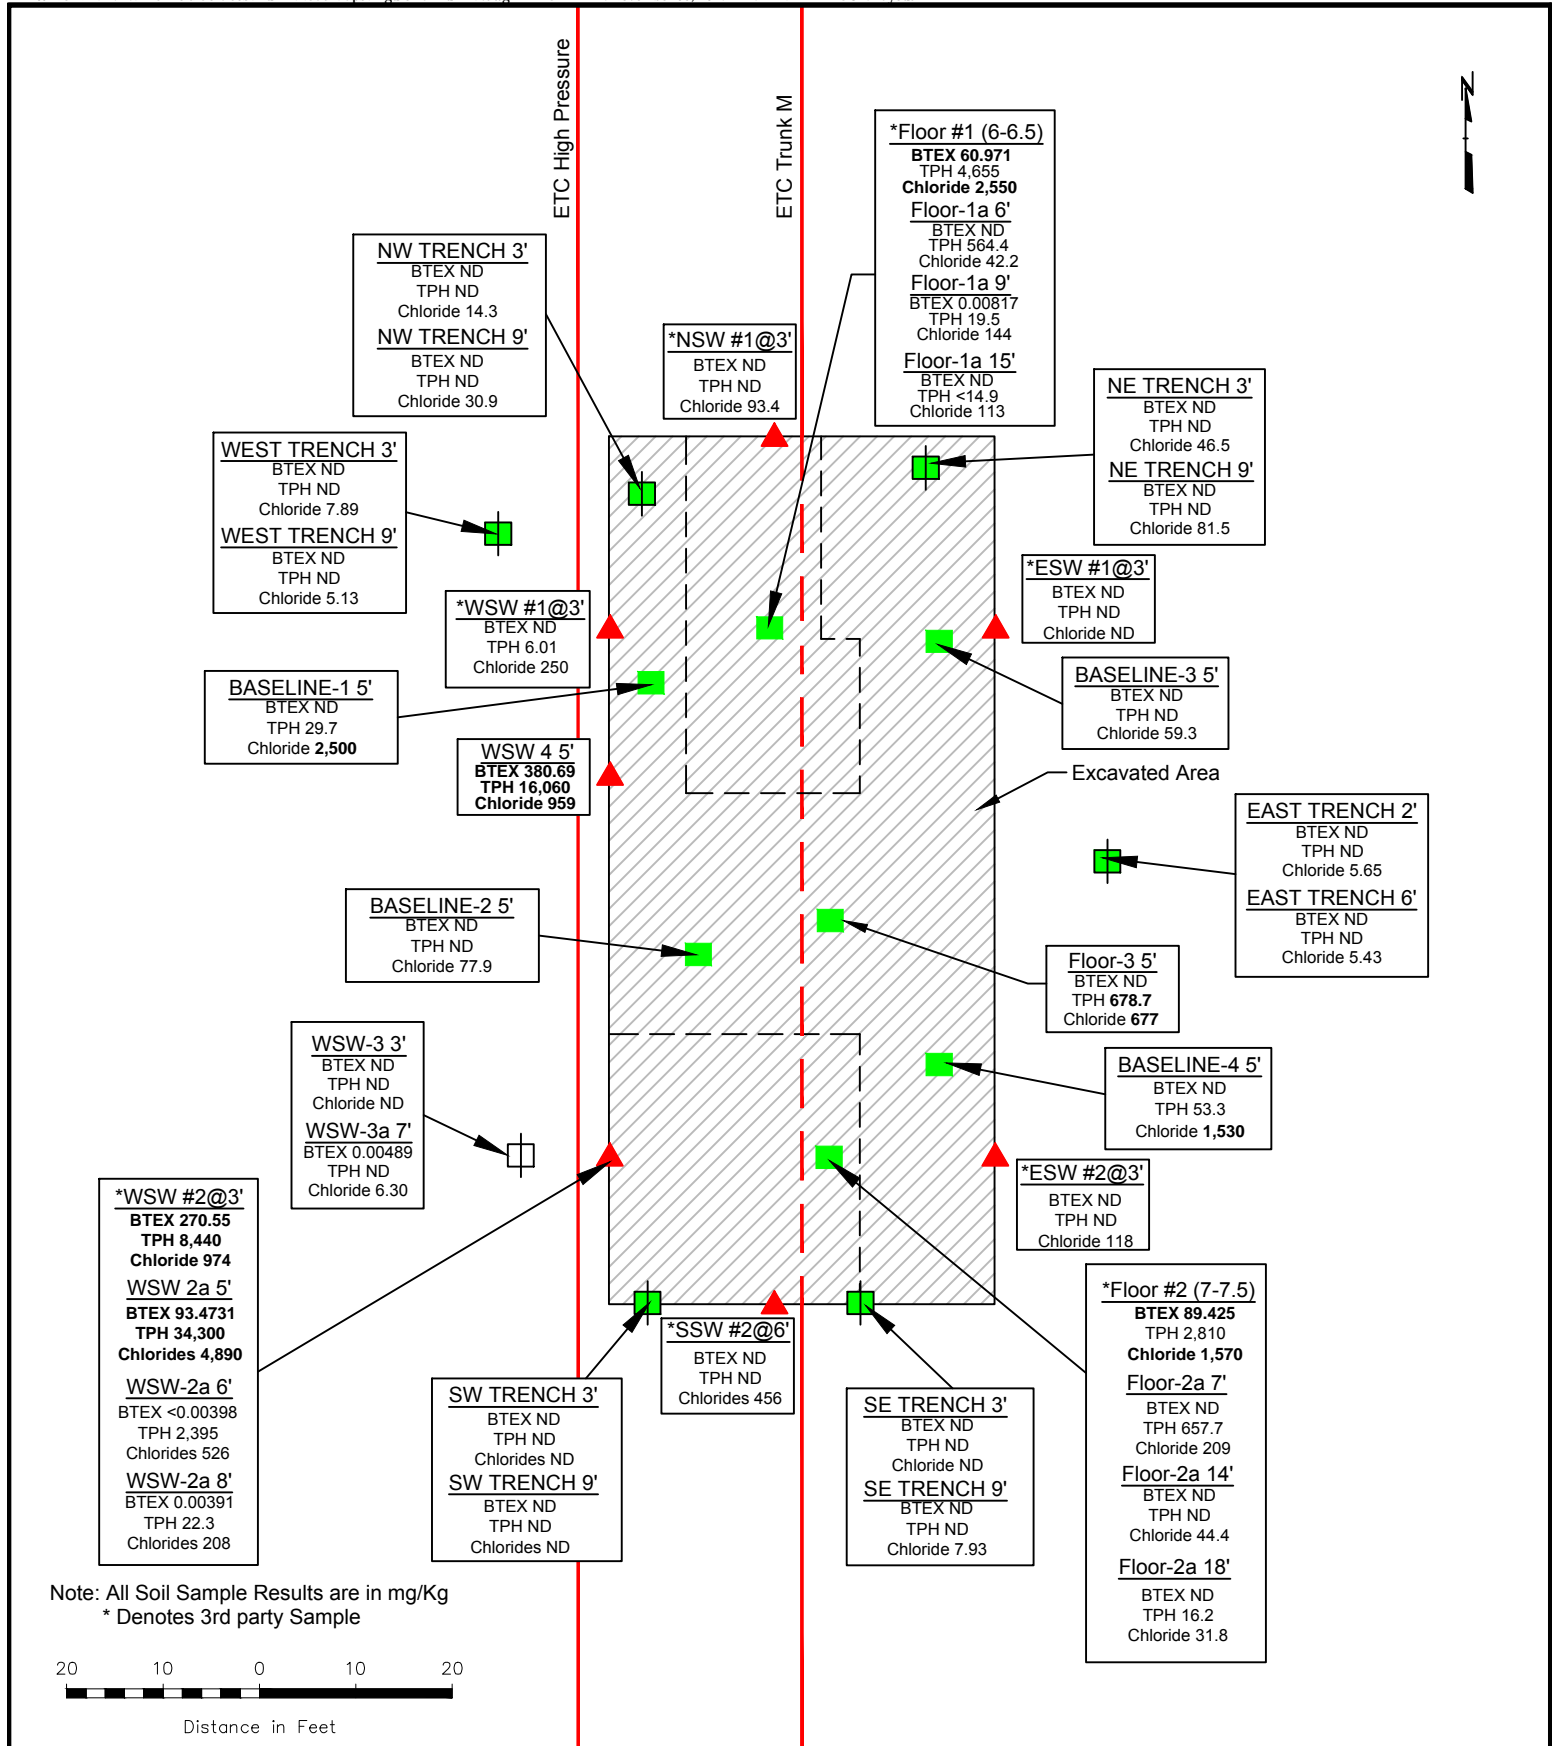

LEGEND:

- Steel Pipeline
- ▲ Sidewall Soil Sample Location
- Floor Soil Sample Location
- Trench

Figure 2
Site Details & Soil Sample
Locations Map
ETC Field Services, LLC
Trunk M
Lea County, NM

Scale: 1" = 20'

CAD By: JH Checked By: NG


Draft: November 9, 2017

Lat. N 32.31741°, Long. W 103.21097°

NE1/4 SE1/4 Sec 12 T23S R36E

TRC Proj. No.: 274130



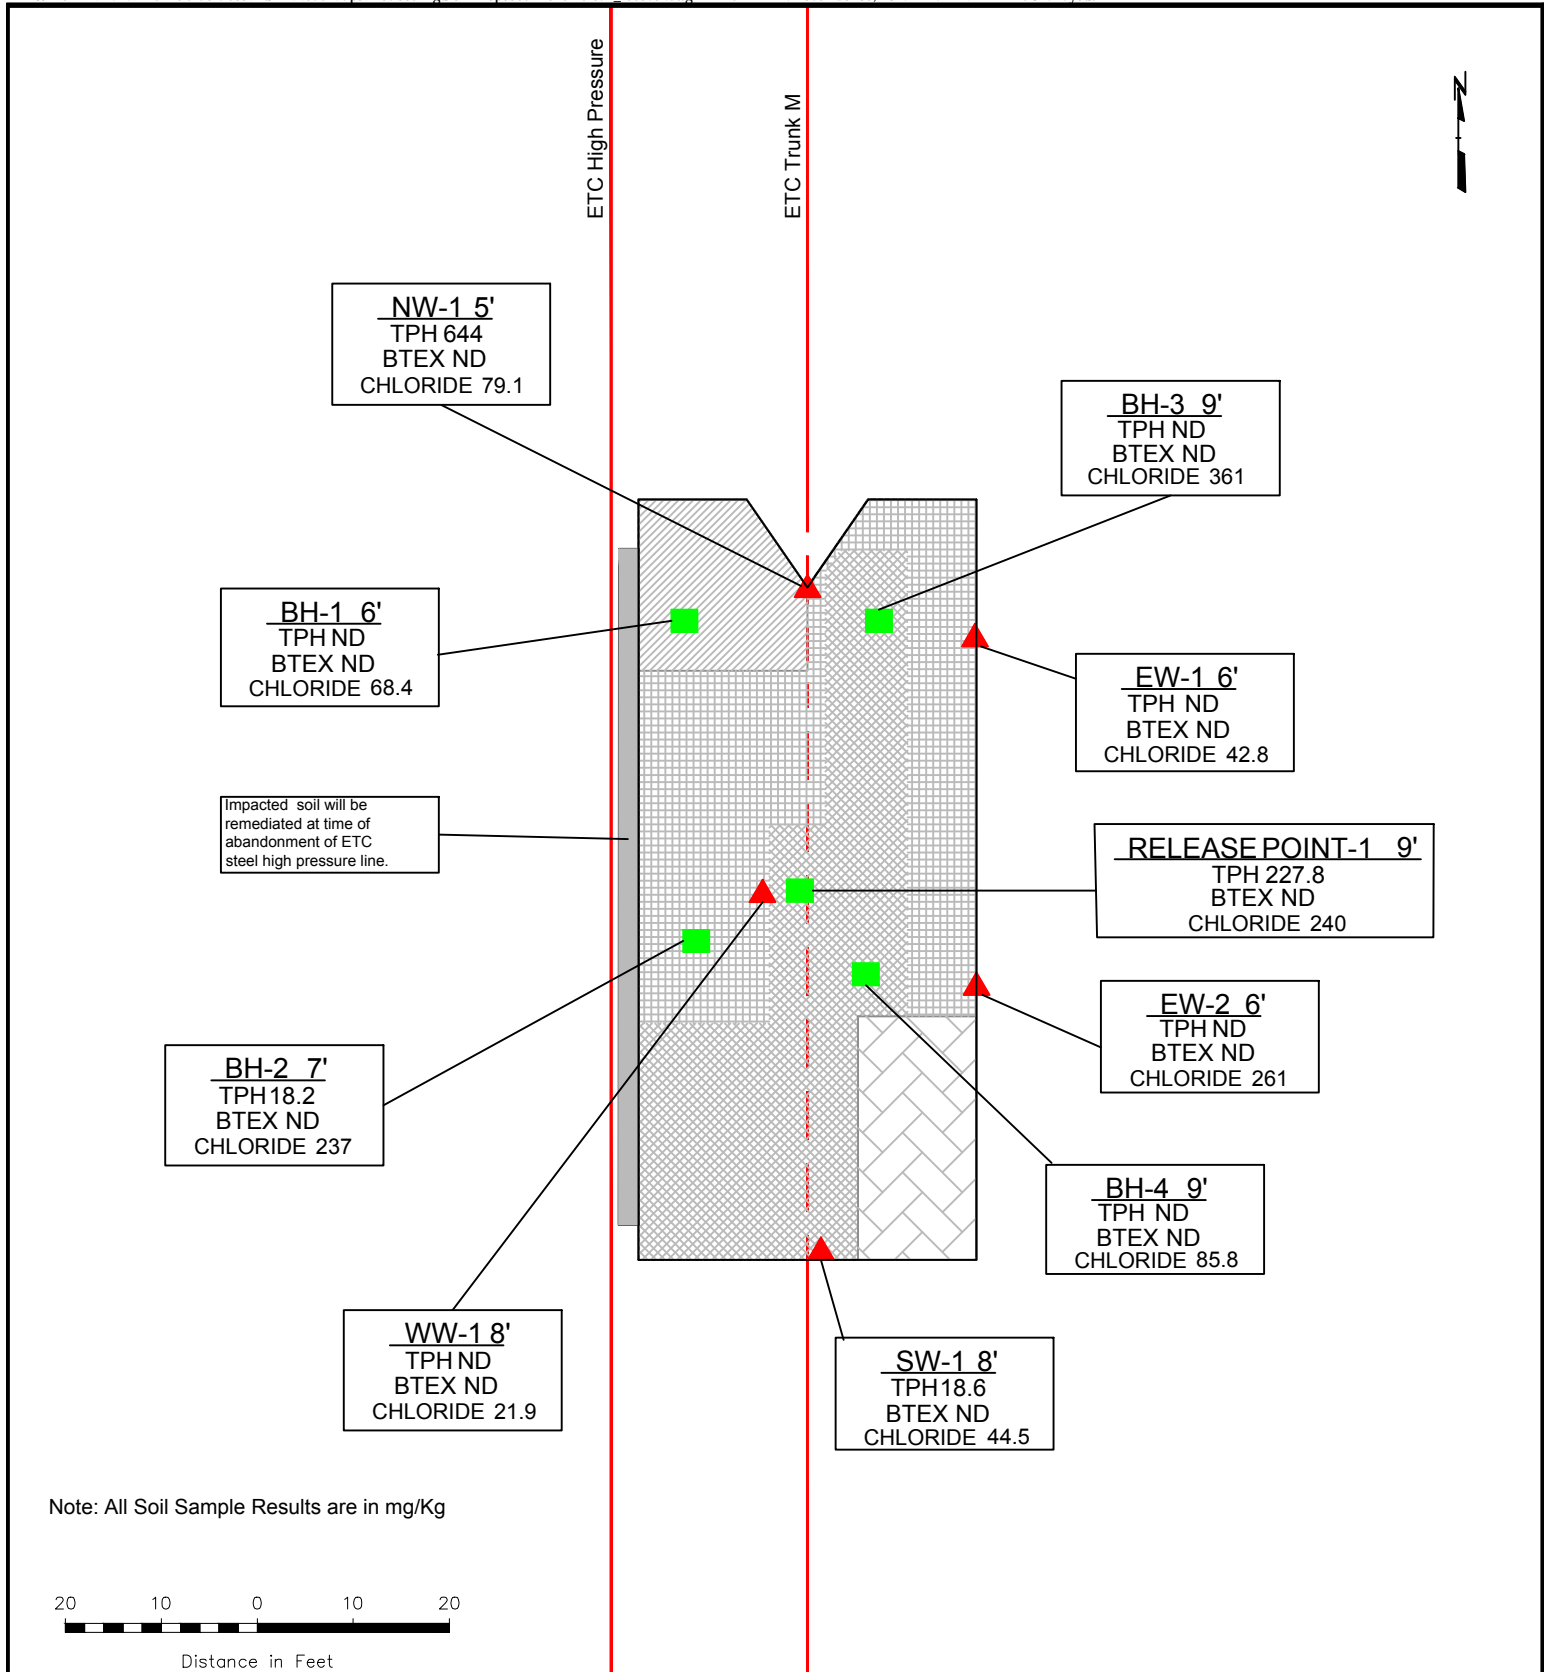

LEGEND:

- Steel Pipeline
- Sidewall Soil Sample Location
- Floor Soil Sample Location
- Excavated 4' bgs
- Excavated 9' bgs
- Excavated 7' bgs
- Excavated 6' bgs

Figure 3
 Site Details & Confirmation
 Soil Sample Locations Map
 ETC Field Services, LLC
 Trunk M
 Lea County, NM

Scale: 1" = 20'

CAD By: JH

Checked By: NG

Draft: September 12, 2017

Lat. N 32.31741°, Long. W 103.21097°

NE1/4 SE1/4 Sec 12 T23S R36E

TRC Proj. No.: 274130



TABLE 1

CONCENTRATIONS OF BENZENE, BTEX, TPH, AND CHLORIDE IN SOIL

ETC FIELD SERVICES, LLC

Trunk M

LEA COUNTY, NEW MEXICO

All concentrations are reported in mg/Kg

SAMPLE LOCATION	SAMPLE DATE	SOIL STATUS	METHODS: SW 846-8021b						METHOD: SW 8015M				E 300.1
			BENZENE	TOLUENE	ETHYL-BENZENE	m, p - XYLENES	o - XYLENE	TOTAL BTEX	TPH GRO C ₆ -C ₁₂	TPH DRO C ₁₂ -C ₂₈	TPH ORO C ₂₈ -C ₃₅	TOTAL TPH C ₆ -C ₃₅	CHLORIDE
NMOCD Site Classification Criteria			10					50				5,000	600
*NSW #1 @ 3'	12/06/16	Trench	<0.0200	<0.0200	<0.0200	<0.0200		<0.0200	<4.00	<50.0	<50.0	<50.0	93.4
*ESW #1 @ 3'	12/06/16	Trench	<0.0200	<0.0200	<0.0200	<0.0200		<0.0200	<4.00	<50.0	<50.0	<50.0	<25.0
*ESW #2 @ 3'	12/06/16	Trench	<0.0200	<0.0200	<0.0200	<0.0200		<0.0200	<4.00	<50.0	<50.0	<50.0	118
*SSW #2 @ 6'	12/06/16	Trench	<0.0200	<0.0200	<0.0200	<0.0200		<0.0200	<4.00	<50.0	<50.0	<50.0	456
*WSW #1 @ 3'	12/06/16	Trench	<0.0200	<0.0200	<0.0200	<0.0200		<0.0200	6.01	<50.0	<50.0	6.01	250
*WSW #2 @ 3'	12/06/16	Trench	5.85	56.0	66.7	142		270.55	4,160	4,280	<1000	8,440	974
*Floor #1 (6-6.5)	12/06/16	Trench	0.321	6.05	12.2	42.4		60.971	2,200	2,080	375	4,655	2,550
*Floor #2 (7-7.5)	12/06/16	Trench	0.725	14.5	25.6	48.6		89.425	1,760	1,050	<250	2,810	1,570
Floor-1a 9'	05/11/17	Trench	0.00817	<0.00373	<0.00373	<0.00746	<0.00373	0.00817	<15.0	19.5	<15.0	19.5	144
Floor-1a 15'	05/11/17	Trench	<0.00201	<0.00201	<0.00201	<0.00402	<0.00201	<0.00402	<14.9	<14.9	<14.9	<14.9	113
Floor-2a 14'	05/11/17	Trench	<0.00203	<0.00203	<0.00203	<0.00407	<0.00203	<0.00407	<15.0	<15.0	<15.0	<15.0	44.4
Floor-2a 18'	05/11/17	Trench	<0.00200	<0.00200	<0.00200	<0.00399	<0.00200	<0.00399	<15.0	16.2	<15.0	16.2	31.8
WSW-2a 6'	05/11/17	Trench	<0.00199	<0.00199	<0.00199	<0.00398	<0.00199	<0.00398	101	2,140	154	2,395	526
WSW-2a 8'	05/11/17	Trench	0.00391	<0.00199	<0.00199	<0.00398	<0.00199	0.00391	<15.0	22.3	<15.0	22.3	208
WSW-3 3'	05/11/17	Trench	<0.00369	<0.00369	<0.00369	<0.00738	<0.00369	<0.00738	<15.0	<15.0	<15.0	<15.0	<4.99
WSW-3a 7'	05/11/17	Trench	0.00489	<0.00200	<0.00200	<0.00399	<0.00200	0.00489	<15.0	<15.0	<15.0	<15.0	6.30
Floor-1a 6'	05/31/17	Excavated	<0.00200	<0.00200	<0.00200	<0.00399	<0.00200	<0.00399	<15.0	484	80.4	564.4	42.2
Floor-3 5'	05/31/17	Excavated	<0.00357	<0.00357	<0.00357	<0.00714	<0.00357	<0.00714	<14.9	621	57.7	678.7	677
Floor-2a 7'	05/31/17	Excavated	<0.00202	<0.00202	<0.00202	<0.00404	<0.00202	<0.00404	<15.0	608	48.7	656.7	209
WSW-2a 5'	05/31/17	Excavated	0.0731	13.0	23.1	42.6	14.7	93.4731	6,470	25,300	2,530	34,300	4,890
WSW-4 5'	05/31/17	Excavated	4.89	59.8	89.6	160	66.4	380.69	4,900	10,100	1,060	16,060	959
Baseline-1 5'	06/21/17	Excavated	<0.00197	<0.00197	<0.00197	<0.00394	<0.00197	<0.00394	<15.0	29.7	<15.0	29.7	2,500
Baseline-2 5'	06/22/17	In-Situ	<0.00199	<0.00199	<0.00199	<0.00398	<0.00199	<0.00398	<15.0	<15.0	<15.0	<15.0	77.9
Baseline-3 5'	06/21/17	In-Situ	<0.00198	<0.00198	<0.00198	<0.00395	<0.00198	<0.00395	<15.0	<15.0	<15.0	<15.0	59.3
Baseline-4 5'	06/21/17	Excavated	<0.00201	<0.00201	<0.00201	<0.00402	<0.00201	<0.00402	<15.0	53.3	<15.0	53.3	1,530
East Trench 2'	06/22/17	Trench	<0.00199	<0.00199	<0.00199	<0.00398	<0.00199	<0.00398	<15.0	<15.0	<15.0	<15.0	5.65
East Trench 6'	06/22/17	Trench	<0.00202	<0.00202	<0.00202	<0.00404	<0.00202	<0.00404	<14.9	<14.9	<14.9	<14.9	5.43
NW Trench 3'	06/22/17	Trench	<0.00200	<0.00200	<0.00200	<0.00401	<0.00200	<0.00401	<14.9	<14.9	<14.9	<14.9	14.3

TABLE 1

CONCENTRATIONS OF BENZENE, BTEX, TPH, AND CHLORIDE IN SOIL

ETC FIELD SERVICES, LLC
Trunk M
LEA COUNTY, NEW MEXICO

All concentrations are reported in mg/Kg

SAMPLE LOCATION	SAMPLE DATE	SOIL STATUS	METHODS: SW 846-8021b						METHOD: SW 8015M				E 300.1
			BENZENE	TOLUENE	ETHYL-BENZENE	m, p - XYLENES	o - XYLENE	TOTAL BTEX	TPH GRO C ₆ -C ₁₂	TPH DRO C ₁₂ -C ₂₈	TPH ORO C ₂₈ -C ₃₅	TOTAL TPH C ₆ -C ₃₅	CHLORIDE
NMOCD Site Classification Criteria			10					50				5,000	600
NW Trench 9'	06/22/17	Trench	<0.00199	<0.00199	<0.00199	<0.00398	<0.00199	<0.00398	<15.0	<15.0	<15.0	<15.0	30.9
NE Trench 3'	06/22/17	Trench	<0.00200	<0.00200	<0.00200	<0.00399	<0.00200	<0.00399	<15.0	<15.0	<15.0	<15.0	46.5
NE Trench 9'	06/22/17	Trench	<0.00201	<0.00201	<0.00201	<0.00402	<0.00201	<0.00402	<15.0	<15.0	<15.0	<15.0	81.5
SW Trench 3'	06/22/17	Trench	<0.00202	<0.00202	<0.00202	<0.00405	<0.00202	<0.00405	<15.0	<15.0	<15.0	<15.0	<4.95
SW Trench 9'	06/22/17	Trench	<0.00201	<0.00201	<0.00201	<0.00402	<0.00201	<0.00402	<15.0	<15.0	<15.0	<15.0	<4.97
SE Trench 3'	06/22/17	Trench	<0.00199	<0.00199	<0.00199	<0.00398	<0.00199	<0.00398	<15.0	<15.0	<15.0	<15.0	<4.96
SE Trench 9'	06/22/17	Trench	<0.00198	<0.00198	<0.00198	<0.00397	<0.00198	<0.00397	<15.0	<15.0	<15.0	<15.0	7.93
West Trench 3'	06/22/17	Trench	<0.00202	<0.00202	<0.00202	<0.00403	<0.00202	<0.00403	<14.9	<14.9	<14.9	<14.9	7.89
West Trench 9'	06/22/17	Trench	<0.00202	<0.00202	<0.00202	<0.00403	<0.00202	<0.00403	<15.0	<15.0	<15.0	<15.0	5.13
BH-1 6'	08/17/17	In-Situ	<0.00202	<0.00202	<0.00202	<0.00404	<0.00202	<0.00404	<15.0	<15.0	<15.0	<15.0	68.4
BH-2 7'	08/17/17	In-Situ	<0.00201	<0.00201	<0.00201	<0.00402	<0.00201	<0.00402	<15.0	18.2	<15.0	18.2	237
BH-3 9'	08/21/17	In-Situ	<0.00199	<0.00199	<0.00199	<0.00398	<0.00199	<0.00398	<15.0	<15.0	<15.0	<15.0	361
BH-4 9'	08/18/17	In-Situ	<0.00199	<0.00199	<0.00199	<0.00398	<0.00199	<0.00398	<15.0	<15.0	<15.0	<15.0	85.8
Release Point-1 9'	08/21/17	In-Situ	<0.00200	<0.00200	<0.00200	<0.00401	<0.00200	<0.00401	<14.9	193	34.8	227.8	240
WW-1 8'	08/18/17	In-Situ	<0.00200	<0.00200	<0.00200	<0.00399	<0.00200	<0.00399	<14.9	<14.9	<14.9	<14.9	21.9
SW-1 8'	08/21/17	In-Situ	<0.00202	<0.00202	<0.00202	<0.00404	<0.00202	<0.00404	<15.0	18.6	<15.0	18.6	44.5
NW-1 5'	08/21/17	In-Situ	<0.00201	<0.00201	<0.00201	<0.00402	<0.00201	<0.00402	<15.0	486	158	644	79.1
EW-1 6'	08/21/17	In-Situ	<0.00200	<0.00200	<0.00200	<0.00399	<0.00200	<0.00399	<15.0	<15.0	<15.0	<15.0	42.8
EW-2 6'	08/18/17	In-Situ	<0.00201	<0.00201	<0.00201	<0.00402	<0.00201	<0.00402	<15.0	<15.0	<15.0	<15.0	261

* - Soil samples were collected by a second party vendor assigned by ETC.

Photographic Documentation

Client: ETC Field Services, LLC
Project Name: Trunk M

Prepared by: TRC Environmental Corp.
Location: Lea County, NM

Photograph No. 1

Date:
May 1, 2017

Direction:
Southeast

Description:
**View of the open
excavation.**



Photograph No. 2

Date:
May 1, 2017

Direction:
Southwest

Description:
**View of the open
excavation.**



Photographic Documentation

Client: ETC Field Services, LLC
Project Name: Trunk M

Prepared by: TRC Environmental Corp.
Location: Lea County, NM

Photograph No. 3

Date:
June 23, 2017

Direction:
South

Description:
View of the open
excavation.



Photograph No. 4

Date:
June 23, 2017

Direction:
North

Description:
View of the open
excavation



Photographic Documentation

Client: ETC Field Services, LLC
Project Name: Trunk M

Prepared by: TRC Environmental Corp.
Location: Lea County, NM

Photograph No. 5

Date:
August 21, 2017

Direction:
South

Description:
View of the
excavated area.



Photograph No. 6

Date:
August 21, 2017

Direction:
North

Description:
View of excavated
area.



Photographic Documentation

Client: ETC Field Services, LLC
Project Name: Trunk M

Prepared by: TRC Environmental Corp.
Location: Lea County, NM

Photograph No. 7

Date:
October 19, 2017

Direction:
North

Description:
View of the
backfilled area.



Photograph No. 8

Date:
October 19, 2017

Direction:
South

Description:
View of backfilled
area.



**SUNDANCE SERVICES, Inc.**P.O. Box 1737 Eunice, New Mexico 88231
(575) 394-2511TICKET No. **434161**LEASE OPERATOR/SHIPPER/COMPANY: ETCLEASE NAME: TRUNK #1TRANSPORTER COMPANY: FAMILY'S OILFIELD TIME 10:41 AM/PMDATE: 10-17-11 VEHICLE NO: F-4 GENERATOR COMPANY MAN'S NAME: POSE STATECHARGE TO: ETC RIG NAME AND NUMBER**TYPE OF MATERIAL**

- ☐ Production Water ☐ Drilling Fluids ☐ Rinsate
☐ Tank Bottoms ☒ Contaminated Soil ☐ Jet Out
☐ Solids ☐ BS&W Content: ☐ Call Out

Description: O/D

RRC or API # C-133#

VOLUME OF MATERIAL [] BBLS. : X YARD 12 : []

AS A CONDITION TO SUNDANCE SERVICES, INC.'S ACCEPTANCE OF THE MATERIALS SHIPPED WITH THIS JOB TICKET, OPERATOR/SHIPPER REPRESENTS AND WARRANTS THAT THE WASTE MATERIAL SHIPPED HERewith IS MATERIAL EXEMPT FROM THE RESOURCE, CONSERVATION AND RECOVERY ACT OF 1976, AS AMENDED FROM TIME TO TIME, 40 U.S.C. § 6901, et seq., THE NM HEALTH AND SAF. CODE § 361.001 et seq., AND REGULATIONS RELATED THERETO, BY VIRTUE OF THE EXEMPTION AFFORDED DRILLING FLUIDS, PRODUCED WATERS, AND OTHER WASTE ASSOCIATED WITH THE EXPLORATION, DEVELOPMENT OR PRODUCTION OF CRUDE OIL OR NATURAL GAS OR GEOTHERMAL ENERGY.

ALSO AS A CONDITION TO SUNDANCE SERVICES, INC.'S ACCEPTANCE OF THE MATERIALS SHIPPED WITH THIS JOB TICKET, TRANSPORTER REPRESENTS AND WARRANTS THAT ONLY THE MATERIAL DELIVERED BY OPERATOR/SHIPPER TO TRANSPORTER IS NOW DELIVERED BY TRANSPORTER TO SUNDANCE SERVICES, INC.'S FACILITY FOR DISPOSAL.

THIS WILL CERTIFY that the above Transporter loaded the material represented by this Transporter Statement at the above described location, and that it was tendered by the above described shipper. This will certify that no additional materials were added to this load, and that the material was delivered without incident.

DRIVER: [Signature]
(SIGNATURE)FACILITY REPRESENTATIVE: [Signature]
(SIGNATURE)

White - Sundance Canary - Sundance Acct #1 Pink - Transporter

Reorder from: Vertigo Creative Services LLC • www.VertigoCreative.com • Form#SDI-004

**SUNDANCE SERVICES, Inc.**P.O. Box 1737 Eunice, New Mexico 88231
(575) 394-2511TICKET No. **434162**LEASE OPERATOR/SHIPPER/COMPANY: ETCLEASE NAME: TRUNK #1TRANSPORTER COMPANY: FAMILY'S OILFIELD TIME 10:41 AM/PMDATE: 10-17-11 VEHICLE NO: F-3 GENERATOR COMPANY MAN'S NAME: POSE STATECHARGE TO: ETC RIG NAME AND NUMBER**TYPE OF MATERIAL**

- ☐ Production Water ☐ Drilling Fluids ☐ Rinsate
☐ Tank Bottoms ☒ Contaminated Soil ☐ Jet Out
☐ Solids ☐ BS&W Content: ☐ Call Out

Description: O/D

RRC or API # C-133#

VOLUME OF MATERIAL [] BBLS. : X YARD 12 : []

AS A CONDITION TO SUNDANCE SERVICES, INC.'S ACCEPTANCE OF THE MATERIALS SHIPPED WITH THIS JOB TICKET, OPERATOR/SHIPPER REPRESENTS AND WARRANTS THAT THE WASTE MATERIAL SHIPPED HERewith IS MATERIAL EXEMPT FROM THE RESOURCE, CONSERVATION AND RECOVERY ACT OF 1976, AS AMENDED FROM TIME TO TIME, 40 U.S.C. § 6901, et seq., THE NM HEALTH AND SAF. CODE § 361.001 et seq., AND REGULATIONS RELATED THERETO, BY VIRTUE OF THE EXEMPTION AFFORDED DRILLING FLUIDS, PRODUCED WATERS, AND OTHER WASTE ASSOCIATED WITH THE EXPLORATION, DEVELOPMENT OR PRODUCTION OF CRUDE OIL OR NATURAL GAS OR GEOTHERMAL ENERGY.

ALSO AS A CONDITION TO SUNDANCE SERVICES, INC.'S ACCEPTANCE OF THE MATERIALS SHIPPED WITH THIS JOB TICKET, TRANSPORTER REPRESENTS AND WARRANTS THAT ONLY THE MATERIAL DELIVERED BY OPERATOR/SHIPPER TO TRANSPORTER IS NOW DELIVERED BY TRANSPORTER TO SUNDANCE SERVICES, INC.'S FACILITY FOR DISPOSAL.

THIS WILL CERTIFY that the above Transporter loaded the material represented by this Transporter Statement at the above described location, and that it was tendered by the above described shipper. This will certify that no additional materials were added to this load, and that the material was delivered without incident.

DRIVER: [Signature]
(SIGNATURE)FACILITY REPRESENTATIVE: [Signature]
(SIGNATURE)

White - Sundance Canary - Sundance Acct #1 Pink - Transporter

Reorder from: Vertigo Creative Services LLC • www.VertigoCreative.com • Form#SDI-004

**SUNDANCE SERVICES, Inc.**P.O. Box 1737 Eunice, New Mexico 88231
(575) 394-2511TICKET No. **434165**LEASE OPERATOR/SHIPPER/COMPANY: ETCLEASE NAME: TRUCK #1TRANSPORTER COMPANY: Chavez TruckingTIME 11:04 AM/PMDATE: 10-17-17 VEHICLE NO: 6GENERATOR COMPANY
MAN'S NAME: Rose StateCHARGE TO: ETCRIG NAME
AND NUMBER**TYPE OF MATERIAL**

- | | | |
|---|---|-----------------------------------|
| <input type="checkbox"/> Production Water | <input type="checkbox"/> Drilling Fluids | <input type="checkbox"/> Rinsate |
| <input type="checkbox"/> Tank Bottoms | <input checked="" type="checkbox"/> Contaminated Soil | <input type="checkbox"/> Jet Out |
| <input type="checkbox"/> Solids | <input type="checkbox"/> BS&W Content: | <input type="checkbox"/> Call Out |

Description: O/D

RRC or API #

C-133#

VOLUME OF MATERIAL ☐ BBLs. _____ :☒ YARD 12 :☐ _____

AS A CONDITION TO SUNDANCE SERVICES, INC.'S ACCEPTANCE OF THE MATERIALS SHIPPED WITH THIS JOB TICKET, OPERATOR/SHIPPER REPRESENTS AND WARRANTS THAT THE WASTE MATERIAL SHIPPED HERewith IS MATERIAL EXEMPT FROM THE RESOURCE, CONSERVATION AND RECOVERY ACT OF 1976, AS AMENDED FROM TIME TO TIME, 40 U.S.C. § 6901, et seq., THE NM HEALTH AND SAF. CODE § 361.001 et seq., AND REGULATIONS RELATED THERETO, BY VIRTUE OF THE EXEMPTION AFFORDED DRILLING FLUIDS, PRODUCED WATERS, AND OTHER WASTE ASSOCIATED WITH THE EXPLORATION, DEVELOPMENT OR PRODUCTION OF CRUDE OIL OR NATURAL GAS OR GEOTHERMAL ENERGY.

ALSO AS A CONDITION TO SUNDANCE SERVICES, INC.'S ACCEPTANCE OF THE MATERIALS SHIPPED WITH THIS JOB TICKET, TRANSPORTER REPRESENTS AND WARRANTS THAT ONLY THE MATERIAL DELIVERED BY OPERATOR/SHIPPER TO TRANSPORTER IS NOW DELIVERED BY TRANSPORTER TO SUNDANCE SERVICES, INC.'S FACILITY FOR DISPOSAL.

THIS WILL CERTIFY that the above Transporter loaded the material represented by this Transporter Statement at the above described location, and that it was tendered by the above described shipper. This will certify that no additional materials were added to this load, and that the material was delivered without incident.

DRIVER: Calvin Chavez

(SIGNATURE)

FACILITY REPRESENTATIVE: S. Bohner

(SIGNATURE)

White - Sundance

Canary - Sundance Acct #1

Pink - Transporter

Reorder from: Vertigo Creative Services LLC • www.VertigoCreative.com • Form#SDI-004

**SUNDANCE SERVICES, Inc.**P.O. Box 1737 Eunice, New Mexico 88231
(575) 394-2511TICKET No. **434167**LEASE OPERATOR/SHIPPER/COMPANY: ETCLEASE NAME: TRUCK #1TRANSPORTER COMPANY: Hido'sTIME 11:08 AM/PMDATE: 10-17-17 VEHICLE NO: 6GENERATOR COMPANY
MAN'S NAME: Rose StateCHARGE TO: ETCRIG NAME
AND NUMBER**TYPE OF MATERIAL**

- | | | |
|---|---|-----------------------------------|
| <input type="checkbox"/> Production Water | <input type="checkbox"/> Drilling Fluids | <input type="checkbox"/> Rinsate |
| <input type="checkbox"/> Tank Bottoms | <input checked="" type="checkbox"/> Contaminated Soil | <input type="checkbox"/> Jet Out |
| <input type="checkbox"/> Solids | <input type="checkbox"/> BS&W Content: | <input type="checkbox"/> Call Out |

Description: O/D

RRC or API #

C-133#

VOLUME OF MATERIAL ☐ BBLs. _____ :☒ YARD 12 :☐ _____

AS A CONDITION TO SUNDANCE SERVICES, INC.'S ACCEPTANCE OF THE MATERIALS SHIPPED WITH THIS JOB TICKET, OPERATOR/SHIPPER REPRESENTS AND WARRANTS THAT THE WASTE MATERIAL SHIPPED HERewith IS MATERIAL EXEMPT FROM THE RESOURCE, CONSERVATION AND RECOVERY ACT OF 1976, AS AMENDED FROM TIME TO TIME, 40 U.S.C. § 6901, et seq., THE NM HEALTH AND SAF. CODE § 361.001 et seq., AND REGULATIONS RELATED THERETO, BY VIRTUE OF THE EXEMPTION AFFORDED DRILLING FLUIDS, PRODUCED WATERS, AND OTHER WASTE ASSOCIATED WITH THE EXPLORATION, DEVELOPMENT OR PRODUCTION OF CRUDE OIL OR NATURAL GAS OR GEOTHERMAL ENERGY.

ALSO AS A CONDITION TO SUNDANCE SERVICES, INC.'S ACCEPTANCE OF THE MATERIALS SHIPPED WITH THIS JOB TICKET, TRANSPORTER REPRESENTS AND WARRANTS THAT ONLY THE MATERIAL DELIVERED BY OPERATOR/SHIPPER TO TRANSPORTER IS NOW DELIVERED BY TRANSPORTER TO SUNDANCE SERVICES, INC.'S FACILITY FOR DISPOSAL.

THIS WILL CERTIFY that the above Transporter loaded the material represented by this Transporter Statement at the above described location, and that it was tendered by the above described shipper. This will certify that no additional materials were added to this load, and that the material was delivered without incident.

DRIVER: Marlon Cis

(SIGNATURE)

FACILITY REPRESENTATIVE: S. Bohner

(SIGNATURE)

White - Sundance

Canary - Sundance Acct #1

Pink - Transporter

Reorder from: Vertigo Creative Services LLC • www.VertigoCreative.com • Form#SDI-004

**SUNDANCE SERVICES, Inc.**P.O. Box 1737 Eunice, New Mexico 88231
(575) 394-2511TICKET No. **434184**LEASE OPERATOR/SHIPPER/COMPANY: **ETC**LEASE NAME: **Trunk M**TRANSPORTER COMPANY: **Family's**TIME **12:30** AM/PMDATE: **11-11-11** VEHICLE NO: **F4**GENERATOR COMPANY
MAN'S NAME**Rose Stone**CHARGE TO: **ETC**RIG NAME
AND NUMBER**TYPE OF MATERIAL**

- | | | |
|---|---|-----------------------------------|
| <input type="checkbox"/> Production Water | <input type="checkbox"/> Drilling Fluids | <input type="checkbox"/> Rinsate |
| <input type="checkbox"/> Tank Bottoms | <input checked="" type="checkbox"/> Contaminated Soil | <input type="checkbox"/> Jet Out |
| <input type="checkbox"/> Solids | <input type="checkbox"/> BS&W Content: | <input type="checkbox"/> Call Out |

Description: **Oil**

RRC or API #

C-133#

VOLUME OF MATERIAL ☐ BBLs.☒ YARD **12**☐

AS A CONDITION TO SUNDANCE SERVICES, INC.'S ACCEPTANCE OF THE MATERIALS SHIPPED WITH THIS JOB TICKET, OPERATOR/SHIPPER REPRESENTS AND WARRANTS THAT THE WASTE MATERIAL SHIPPED HERewith IS MATERIAL EXEMPT FROM THE RESOURCE, CONSERVATION AND RECOVERY ACT OF 1976, AS AMENDED FROM TIME TO TIME, 40 U.S.C. § 6901, et seq., THE NM HEALTH AND SAF. CODE § 361.001 et seq., AND REGULATIONS RELATED THERETO, BY VIRTUE OF THE EXEMPTION AFFORDED DRILLING FLUIDS, PRODUCED WATERS, AND OTHER WASTE ASSOCIATED WITH THE EXPLORATION, DEVELOPMENT OR PRODUCTION OF CRUDE OIL OR NATURAL GAS OR GEOTHERMAL ENERGY.

ALSO AS A CONDITION TO SUNDANCE SERVICES, INC.'S ACCEPTANCE OF THE MATERIALS SHIPPED WITH THIS JOB TICKET, TRANSPORTER REPRESENTS AND WARRANTS THAT ONLY THE MATERIAL DELIVERED BY OPERATOR/SHIPPER TO TRANSPORTER IS NOW DELIVERED BY TRANSPORTER TO SUNDANCE SERVICES, INC.'S FACILITY FOR DISPOSAL.

THIS WILL CERTIFY that the above Transporter loaded the material represented by this Transporter Statement at the above described location, and that it was tendered by the above described shipper. This will certify that no additional materials were added to this load, and that the material was delivered without incident.

DRIVER: **Pink**
(SIGNATURE)FACILITY REPRESENTATIVE: **SB**

(SIGNATURE)

White - Sundance

Canary - Sundance Acct #1

Pink - Transporter

Reorder from: Vertigo Creative Services LLC • www.VertigoCreative.com • Form#SDI-004

**SUNDANCE SERVICES, Inc.**P.O. Box 1737 Eunice, New Mexico 88231
(575) 394-2511TICKET No. **434185**LEASE OPERATOR/SHIPPER/COMPANY: **ETC**LEASE NAME: **Trunk M**TRANSPORTER COMPANY: **Family's**TIME **12:30** AM/PMDATE: **11-11-11** VEHICLE NO: **F3**GENERATOR COMPANY
MAN'S NAME**Rose Stone**CHARGE TO: **ETC**RIG NAME
AND NUMBER**TYPE OF MATERIAL**

- | | | |
|---|---|-----------------------------------|
| <input type="checkbox"/> Production Water | <input type="checkbox"/> Drilling Fluids | <input type="checkbox"/> Rinsate |
| <input type="checkbox"/> Tank Bottoms | <input checked="" type="checkbox"/> Contaminated Soil | <input type="checkbox"/> Jet Out |
| <input type="checkbox"/> Solids | <input type="checkbox"/> BS&W Content: | <input type="checkbox"/> Call Out |

Description: **Oil**

RRC or API #

C-133#

VOLUME OF MATERIAL ☐ BBLs.☒ YARD **12**☐

AS A CONDITION TO SUNDANCE SERVICES, INC.'S ACCEPTANCE OF THE MATERIALS SHIPPED WITH THIS JOB TICKET, OPERATOR/SHIPPER REPRESENTS AND WARRANTS THAT THE WASTE MATERIAL SHIPPED HERewith IS MATERIAL EXEMPT FROM THE RESOURCE, CONSERVATION AND RECOVERY ACT OF 1976, AS AMENDED FROM TIME TO TIME, 40 U.S.C. § 6901, et seq., THE NM HEALTH AND SAF. CODE § 361.001 et seq., AND REGULATIONS RELATED THERETO, BY VIRTUE OF THE EXEMPTION AFFORDED DRILLING FLUIDS, PRODUCED WATERS, AND OTHER WASTE ASSOCIATED WITH THE EXPLORATION, DEVELOPMENT OR PRODUCTION OF CRUDE OIL OR NATURAL GAS OR GEOTHERMAL ENERGY.

ALSO AS A CONDITION TO SUNDANCE SERVICES, INC.'S ACCEPTANCE OF THE MATERIALS SHIPPED WITH THIS JOB TICKET, TRANSPORTER REPRESENTS AND WARRANTS THAT ONLY THE MATERIAL DELIVERED BY OPERATOR/SHIPPER TO TRANSPORTER IS NOW DELIVERED BY TRANSPORTER TO SUNDANCE SERVICES, INC.'S FACILITY FOR DISPOSAL.

THIS WILL CERTIFY that the above Transporter loaded the material represented by this Transporter Statement at the above described location, and that it was tendered by the above described shipper. This will certify that no additional materials were added to this load, and that the material was delivered without incident.

DRIVER: **Pink**
(SIGNATURE)FACILITY REPRESENTATIVE: **SB**

(SIGNATURE)

White - Sundance

Canary - Sundance Acct #1

Pink - Transporter

Reorder from: Vertigo Creative Services LLC • www.VertigoCreative.com • Form#SDI-004

**SUNDANCE SERVICES, Inc.**P.O. Box 1737 Eunice, New Mexico 88231
(575) 394-2511TICKET No. **434189**LEASE OPERATOR/SHIPPER/COMPANY: **ETC**LEASE NAME: **TRUNK M**TRANSPORTER COMPANY: **Chavez Trucking**TIME **12:57** AM/PMDATE: **10-11-11** VEHICLE NO: **6**GENERATOR COMPANY
MAN'S NAME: **Rose Stank**CHARGE TO: **ETC**RIG NAME
AND NUMBER**TYPE OF MATERIAL**

- | | | |
|---|---|-----------------------------------|
| <input type="checkbox"/> Production Water | <input type="checkbox"/> Drilling Fluids | <input type="checkbox"/> Rinsate |
| <input type="checkbox"/> Tank Bottoms | <input checked="" type="checkbox"/> Contaminated Soil | <input type="checkbox"/> Jet Out |
| <input type="checkbox"/> Solids | <input type="checkbox"/> BS&W Content: | <input type="checkbox"/> Call Out |

Description: **O/D**

RRC or API #

C-133#

VOLUME OF MATERIAL ☐ BBLs.☒ YARD **12**☐

AS A CONDITION TO SUNDANCE SERVICES, INC.'S ACCEPTANCE OF THE MATERIALS SHIPPED WITH THIS JOB TICKET, OPERATOR/SHIPPER REPRESENTS AND WARRANTS THAT THE WASTE MATERIAL SHIPPED HEREWITH IS MATERIAL EXEMPT FROM THE RESOURCE, CONSERVATION AND RECOVERY ACT OF 1976, AS AMENDED FROM TIME TO TIME, 40 U.S.C. § 6901, et seq., THE NM HEALTH AND SAF. CODE § 361.001 et seq., AND REGULATIONS RELATED THERETO, BY VIRTUE OF THE EXEMPTION AFFORDED DRILLING FLUIDS, PRODUCED WATERS, AND OTHER WASTE ASSOCIATED WITH THE EXPLORATION, DEVELOPMENT OR PRODUCTION OF CRUDE OIL OR NATURAL GAS OR GEOTHERMAL ENERGY.

ALSO AS A CONDITION TO SUNDANCE SERVICES, INC.'S ACCEPTANCE OF THE MATERIALS SHIPPED WITH THIS JOB TICKET, TRANSPORTER REPRESENTS AND WARRANTS THAT ONLY THE MATERIAL DELIVERED BY OPERATOR/SHIPPER TO TRANSPORTER IS NOW DELIVERED BY TRANSPORTER TO SUNDANCE SERVICES, INC.'S FACILITY FOR DISPOSAL.

THIS WILL CERTIFY that the above Transporter loaded the material represented by this Transporter Statement at the above described location, and that it was tendered by the above described shipper. This will certify that no additional materials were added to this load, and that the material was delivered without incident.

DRIVER: **Calvin Chavez**

(SIGNATURE)

FACILITY REPRESENTATIVE: **SB**

(SIGNATURE)

White - Sundance

Canary - Sundance Acct #1

Pink - Transporter

Reorder from: Vertigo Creative Services LLC • www.VertigoCreative.com • Form#SDI-004

**SUNDANCE SERVICES, Inc.**P.O. Box 1737 Eunice, New Mexico 88231
(575) 394-2511TICKET No. **434190**LEASE OPERATOR/SHIPPER/COMPANY: **ETC**LEASE NAME: **TRUNK M**TRANSPORTER COMPANY: **Chavez Trucking**TIME **12:57** AM/PMDATE: **10-11-11** VEHICLE NO: **1**GENERATOR COMPANY
MAN'S NAME: **Rose Stank**CHARGE TO: **ETC**RIG NAME
AND NUMBER**TYPE OF MATERIAL**

- | | | |
|---|---|-----------------------------------|
| <input type="checkbox"/> Production Water | <input type="checkbox"/> Drilling Fluids | <input type="checkbox"/> Rinsate |
| <input type="checkbox"/> Tank Bottoms | <input checked="" type="checkbox"/> Contaminated Soil | <input type="checkbox"/> Jet Out |
| <input type="checkbox"/> Solids | <input type="checkbox"/> BS&W Content: | <input type="checkbox"/> Call Out |

Description: **O/D**

RRC or API #

C-133#

VOLUME OF MATERIAL ☐ BBLs.☒ YARD **12**☐

AS A CONDITION TO SUNDANCE SERVICES, INC.'S ACCEPTANCE OF THE MATERIALS SHIPPED WITH THIS JOB TICKET, OPERATOR/SHIPPER REPRESENTS AND WARRANTS THAT THE WASTE MATERIAL SHIPPED HEREWITH IS MATERIAL EXEMPT FROM THE RESOURCE, CONSERVATION AND RECOVERY ACT OF 1976, AS AMENDED FROM TIME TO TIME, 40 U.S.C. § 6901, et seq., THE NM HEALTH AND SAF. CODE § 361.001 et seq., AND REGULATIONS RELATED THERETO, BY VIRTUE OF THE EXEMPTION AFFORDED DRILLING FLUIDS, PRODUCED WATERS, AND OTHER WASTE ASSOCIATED WITH THE EXPLORATION, DEVELOPMENT OR PRODUCTION OF CRUDE OIL OR NATURAL GAS OR GEOTHERMAL ENERGY.

ALSO AS A CONDITION TO SUNDANCE SERVICES, INC.'S ACCEPTANCE OF THE MATERIALS SHIPPED WITH THIS JOB TICKET, TRANSPORTER REPRESENTS AND WARRANTS THAT ONLY THE MATERIAL DELIVERED BY OPERATOR/SHIPPER TO TRANSPORTER IS NOW DELIVERED BY TRANSPORTER TO SUNDANCE SERVICES, INC.'S FACILITY FOR DISPOSAL.

THIS WILL CERTIFY that the above Transporter loaded the material represented by this Transporter Statement at the above described location, and that it was tendered by the above described shipper. This will certify that no additional materials were added to this load, and that the material was delivered without incident.

DRIVER: **Malvin Chavez**

(SIGNATURE)

FACILITY REPRESENTATIVE: **SB**

(SIGNATURE)

White - Sundance

Canary - Sundance Acct #1

Pink - Transporter

Reorder from: Vertigo Creative Services LLC • www.VertigoCreative.com • Form#SDI-004

**SUNDANCE SERVICES, Inc.**P.O. Box 1737 Eunice, New Mexico 88231
(575) 394-2511TICKET No. **434211**LEASE OPERATOR/SHIPPER/COMPANY: ETCLEASE NAME: TRUNK MTRANSPORTER COMPANY: FAMILY'SDATE: 10-17-17 VEHICLE NO: F4GENERATOR COMPANY
MAN'S NAME: Rose StordeTIME 2:25 AM/PMCHARGE TO: ETCRIG NAME
AND NUMBER**TYPE OF MATERIAL**

- ☐ Production Water ☐ Drilling Fluids ☐ Rinsate
☐ Tank Bottoms ☒ Contaminated Soil ☐ Jet Out
☐ Solids ☐ BS&W Content: ☐ Call Out

Description: O/D

RRC or API #

C-133#

VOLUME OF MATERIAL

☐ BBLs.

:

☒ YARD 12

:

☐

AS A CONDITION TO SUNDANCE SERVICES, INC.'S ACCEPTANCE OF THE MATERIALS SHIPPED WITH THIS JOB TICKET, OPERATOR/SHIPPER REPRESENTS AND WARRANTS THAT THE WASTE MATERIAL SHIPPED HERewith IS MATERIAL EXEMPT FROM THE RESOURCE, CONSERVATION AND RECOVERY ACT OF 1976, AS AMENDED FROM TIME TO TIME, 40 U.S.C. § 6901, et seq., THE NM HEALTH AND SAF. CODE § 361.001 et seq., AND REGULATIONS RELATED THERETO, BY VIRTUE OF THE EXEMPTION AFFORDED DRILLING FLUIDS, PRODUCED WATERS, AND OTHER WASTE ASSOCIATED WITH THE EXPLORATION, DEVELOPMENT OR PRODUCTION OF CRUDE OIL OR NATURAL GAS OR GEOTHERMAL ENERGY.

ALSO AS A CONDITION TO SUNDANCE SERVICES, INC.'S ACCEPTANCE OF THE MATERIALS SHIPPED WITH THIS JOB TICKET, TRANSPORTER REPRESENTS AND WARRANTS THAT ONLY THE MATERIAL DELIVERED BY OPERATOR/SHIPPER TO TRANSPORTER IS NOW DELIVERED BY TRANSPORTER TO SUNDANCE SERVICES, INC.'S FACILITY FOR DISPOSAL.

THIS WILL CERTIFY that the above Transporter loaded the material represented by this Transporter Statement at the above described location, and that it was tendered by the above described shipper. This will certify that no additional materials were added to this load, and that the material was delivered without incident.

DRIVER: Rose Storde

(SIGNATURE)

FACILITY REPRESENTATIVE: SB Bohner

(SIGNATURE)

White - Sundance

Canary - Sundance Acct #1

Pink - Transporter

Reorder from: Vertigo Creative Services LLC • www.VertigoCreative.com • Form#SDI-004

**SUNDANCE SERVICES, Inc.**P.O. Box 1737 Eunice, New Mexico 88231
(575) 394-2511TICKET No. **434212**LEASE OPERATOR/SHIPPER/COMPANY: ETCLEASE NAME: TRUNK MTRANSPORTER COMPANY: FAMILY'SDATE: 10-17-17 VEHICLE NO: F3GENERATOR COMPANY
MAN'S NAME: Rose StordeTIME 2:25 AM/PMCHARGE TO: ETCRIG NAME
AND NUMBER**TYPE OF MATERIAL**

- ☐ Production Water ☐ Drilling Fluids ☐ Rinsate
☐ Tank Bottoms ☒ Contaminated Soil ☐ Jet Out
☐ Solids ☐ BS&W Content: ☐ Call Out

Description: O/D

RRC or API #

C-133#

VOLUME OF MATERIAL

☐ BBLs.

:

☒ YARD 12

:

☐

AS A CONDITION TO SUNDANCE SERVICES, INC.'S ACCEPTANCE OF THE MATERIALS SHIPPED WITH THIS JOB TICKET, OPERATOR/SHIPPER REPRESENTS AND WARRANTS THAT THE WASTE MATERIAL SHIPPED HERewith IS MATERIAL EXEMPT FROM THE RESOURCE, CONSERVATION AND RECOVERY ACT OF 1976, AS AMENDED FROM TIME TO TIME, 40 U.S.C. § 6901, et seq., THE NM HEALTH AND SAF. CODE § 361.001 et seq., AND REGULATIONS RELATED THERETO, BY VIRTUE OF THE EXEMPTION AFFORDED DRILLING FLUIDS, PRODUCED WATERS, AND OTHER WASTE ASSOCIATED WITH THE EXPLORATION, DEVELOPMENT OR PRODUCTION OF CRUDE OIL OR NATURAL GAS OR GEOTHERMAL ENERGY.

ALSO AS A CONDITION TO SUNDANCE SERVICES, INC.'S ACCEPTANCE OF THE MATERIALS SHIPPED WITH THIS JOB TICKET, TRANSPORTER REPRESENTS AND WARRANTS THAT ONLY THE MATERIAL DELIVERED BY OPERATOR/SHIPPER TO TRANSPORTER IS NOW DELIVERED BY TRANSPORTER TO SUNDANCE SERVICES, INC.'S FACILITY FOR DISPOSAL.

THIS WILL CERTIFY that the above Transporter loaded the material represented by this Transporter Statement at the above described location, and that it was tendered by the above described shipper. This will certify that no additional materials were added to this load, and that the material was delivered without incident.

DRIVER: Rose Storde

(SIGNATURE)

FACILITY REPRESENTATIVE: SB Bohner

(SIGNATURE)

White - Sundance

Canary - Sundance Acct #1

Pink - Transporter

Reorder from: Vertigo Creative Services LLC • www.VertigoCreative.com • Form#SDI-004

**SUNDANCE SERVICES, Inc.**P.O. Box 1737 Eunice, New Mexico 88231
(575) 394-2511TICKET No. **434219**LEASE OPERATOR/SHIPPER/COMPANY: *ETC*LEASE NAME: *TRUCK M*TRANSPORTER COMPANY: *ALDO'S*TIME *2:41* AM/PMDATE: *10-17-17* VEHICLE NO: *1*GENERATOR COMPANY
MAN'S NAME: *Rose Stone*CHARGE TO: *ETC*RIG NAME
AND NUMBER**TYPE OF MATERIAL**

- ☐ Production Water ☐ Drilling Fluids ☐ Rinsate
☐ Tank Bottoms ☒ Contaminated Soil ☐ Jet Out
☐ Solids ☐ BS&W Content: ☐ Call Out

Description: *o/d*

RRC or API #

C-133#

VOLUME OF MATERIAL

☐ BBLs.☒ YARD *12*☐

AS A CONDITION TO SUNDANCE SERVICES, INC.'S ACCEPTANCE OF THE MATERIALS SHIPPED WITH THIS JOB TICKET, OPERATOR/SHIPPER REPRESENTS AND WARRANTS THAT THE WASTE MATERIAL SHIPPED HERewith IS MATERIAL EXEMPT FROM THE RESOURCE, CONSERVATION AND RECOVERY ACT OF 1976, AS AMENDED FROM TIME TO TIME, 40 U.S.C. § 6901, et seq., THE NM HEALTH AND SAF. CODE § 361.001 et seq., AND REGULATIONS RELATED THERETO, BY VIRTUE OF THE EXEMPTION AFFORDED DRILLING FLUIDS, PRODUCED WATERS, AND OTHER WASTE ASSOCIATED WITH THE EXPLORATION, DEVELOPMENT OR PRODUCTION OF CRUDE OIL OR NATURAL GAS OR GEOTHERMAL ENERGY.

ALSO AS A CONDITION TO SUNDANCE SERVICES, INC.'S ACCEPTANCE OF THE MATERIALS SHIPPED WITH THIS JOB TICKET, TRANSPORTER REPRESENTS AND WARRANTS THAT ONLY THE MATERIAL DELIVERED BY OPERATOR/SHIPPER TO TRANSPORTER IS NOW DELIVERED BY TRANSPORTER TO SUNDANCE SERVICES, INC.'S FACILITY FOR DISPOSAL.

THIS WILL CERTIFY that the above Transporter loaded the material represented by this Transporter Statement at the above described location, and that it was tendered by the above described shipper. This will certify that no additional materials were added to this load, and that the material was delivered without incident.

DRIVER: *Charles*

(SIGNATURE)

FACILITY REPRESENTATIVE: *SBa O*

(SIGNATURE)

White - Sundance

Canary - Sundance Acct #1

Pink - Transporter

Reorder from: Vertigo Creative Services LLC • www.VertigoCreative.com • Form#SDI-004

**SUNDANCE SERVICES, Inc.**P.O. Box 1737 Eunice, New Mexico 88231
(575) 394-2511TICKET No. **434223**LEASE OPERATOR/SHIPPER/COMPANY: *ETC*LEASE NAME: *TRUCK M*TRANSPORTER COMPANY: *Charles Trucking*TIME *2:57* AM/PMDATE: *10-17-17* VEHICLE NO: *6*GENERATOR COMPANY
MAN'S NAME: *Rose Stone*CHARGE TO: *ETC*RIG NAME
AND NUMBER**TYPE OF MATERIAL**

- ☐ Production Water ☐ Drilling Fluids ☐ Rinsate
☐ Tank Bottoms ☒ Contaminated Soil ☐ Jet Out
☐ Solids ☐ BS&W Content: ☐ Call Out

Description: *o/d*

RRC or API #

C-133#

VOLUME OF MATERIAL

☐ BBLs.☒ YARD *12*☐

AS A CONDITION TO SUNDANCE SERVICES, INC.'S ACCEPTANCE OF THE MATERIALS SHIPPED WITH THIS JOB TICKET, OPERATOR/SHIPPER REPRESENTS AND WARRANTS THAT THE WASTE MATERIAL SHIPPED HERewith IS MATERIAL EXEMPT FROM THE RESOURCE, CONSERVATION AND RECOVERY ACT OF 1976, AS AMENDED FROM TIME TO TIME, 40 U.S.C. § 6901, et seq., THE NM HEALTH AND SAF. CODE § 361.001 et seq., AND REGULATIONS RELATED THERETO, BY VIRTUE OF THE EXEMPTION AFFORDED DRILLING FLUIDS, PRODUCED WATERS, AND OTHER WASTE ASSOCIATED WITH THE EXPLORATION, DEVELOPMENT OR PRODUCTION OF CRUDE OIL OR NATURAL GAS OR GEOTHERMAL ENERGY.

ALSO AS A CONDITION TO SUNDANCE SERVICES, INC.'S ACCEPTANCE OF THE MATERIALS SHIPPED WITH THIS JOB TICKET, TRANSPORTER REPRESENTS AND WARRANTS THAT ONLY THE MATERIAL DELIVERED BY OPERATOR/SHIPPER TO TRANSPORTER IS NOW DELIVERED BY TRANSPORTER TO SUNDANCE SERVICES, INC.'S FACILITY FOR DISPOSAL.

THIS WILL CERTIFY that the above Transporter loaded the material represented by this Transporter Statement at the above described location, and that it was tendered by the above described shipper. This will certify that no additional materials were added to this load, and that the material was delivered without incident.

DRIVER: *Charles*

(SIGNATURE)

FACILITY REPRESENTATIVE: *SBa O*

(SIGNATURE)

White - Sundance

Canary - Sundance Acct #1

Pink - Transporter

Reorder from: Vertigo Creative Services LLC • www.VertigoCreative.com • Form#SDI-004

**SUNDANCE SERVICES, Inc.**P.O. Box 1737 Eunice, New Mexico 88231
(575) 394-2511TICKET No. **434327**LEASE OPERATOR/SHIPPER/COMPANY: **ETC**LEASE NAME: **TRUNK M**TRANSPORTER COMPANY: **ADO'S**TIME **7:30** AM/PMDATE: **10-18-17** VEHICLE NO:GENERATOR COMPANY
MAN'S NAME: **ROSE STANLEY**CHARGE TO: **ETC**RIG NAME
AND NUMBER**TYPE OF MATERIAL**

- ☐ Production Water ☐ Drilling Fluids ☐ Rinsate
☐ Tank Bottoms ☒ Contaminated Soil ☐ Jet Out
☐ Solids ☐ BS&W Content: ☐ Call Out

Description: **O/D**

RRC or API #

C-133#

VOLUME OF MATERIAL

☐ BBLs.

:

☒ YARD**12**

:

☐

AS A CONDITION TO SUNDANCE SERVICES, INC.'S ACCEPTANCE OF THE MATERIALS SHIPPED WITH THIS JOB TICKET, OPERATOR/SHIPPER REPRESENTS AND WARRANTS THAT THE WASTE MATERIAL SHIPPED HERewith IS MATERIAL EXEMPT FROM THE RESOURCE, CONSERVATION AND RECOVERY ACT OF 1976, AS AMENDED FROM TIME TO TIME, 40 U.S.C. § 6901, et seq., THE NM HEALTH AND SAF. CODE § 361.001 et seq., AND REGULATIONS RELATED THERETO, BY VIRTUE OF THE EXEMPTION AFFORDED DRILLING FLUIDS, PRODUCED WATERS, AND OTHER WASTE ASSOCIATED WITH THE EXPLORATION, DEVELOPMENT OR PRODUCTION OF CRUDE OIL OR NATURAL GAS OR GEOTHERMAL ENERGY.

ALSO AS A CONDITION TO SUNDANCE SERVICES, INC.'S ACCEPTANCE OF THE MATERIALS SHIPPED WITH THIS JOB TICKET, TRANSPORTER REPRESENTS AND WARRANTS THAT ONLY THE MATERIAL DELIVERED BY OPERATOR/SHIPPER TO TRANSPORTER IS NOW DELIVERED BY TRANSPORTER TO SUNDANCE SERVICES, INC.'S FACILITY FOR DISPOSAL.

THIS WILL CERTIFY that the above Transporter loaded the material represented by this Transporter Statement at the above described location, and that it was tendered by the above described shipper. This will certify that no additional materials were added to this load, and that the material was delivered without incident.

DRIVER: **Michael Davis**

(SIGNATURE)

FACILITY REPRESENTATIVE: **SB**

(SIGNATURE)

White - Sundance

Canary - Sundance Acct #1

Pink - Transporter

Reorder from: Vertigo Creative Services LLC • www.VertigoCreative.com • Form#SDI-004

**SUNDANCE SERVICES, Inc.**P.O. Box 1737 Eunice, New Mexico 88231
(575) 394-2511TICKET No. **434328**LEASE OPERATOR/SHIPPER/COMPANY: **ETC**LEASE NAME: **TRUNK M**TRANSPORTER COMPANY: **FAMILY'S**TIME **7:30** AM/PMDATE: **10-18-17** VEHICLE NO: **F4**GENERATOR COMPANY
MAN'S NAME: **ROSE STANLEY**CHARGE TO: **ETC**RIG NAME
AND NUMBER**TYPE OF MATERIAL**

- ☐ Production Water ☐ Drilling Fluids ☐ Rinsate
☐ Tank Bottoms ☒ Contaminated Soil ☐ Jet Out
☐ Solids ☐ BS&W Content: ☐ Call Out

Description: **O/D**

RRC or API #

C-133#

VOLUME OF MATERIAL

☐ BBLs.

:

☒ YARD**12**

:

☐

AS A CONDITION TO SUNDANCE SERVICES, INC.'S ACCEPTANCE OF THE MATERIALS SHIPPED WITH THIS JOB TICKET, OPERATOR/SHIPPER REPRESENTS AND WARRANTS THAT THE WASTE MATERIAL SHIPPED HERewith IS MATERIAL EXEMPT FROM THE RESOURCE, CONSERVATION AND RECOVERY ACT OF 1976, AS AMENDED FROM TIME TO TIME, 40 U.S.C. § 6901, et seq., THE NM HEALTH AND SAF. CODE § 361.001 et seq., AND REGULATIONS RELATED THERETO, BY VIRTUE OF THE EXEMPTION AFFORDED DRILLING FLUIDS, PRODUCED WATERS, AND OTHER WASTE ASSOCIATED WITH THE EXPLORATION, DEVELOPMENT OR PRODUCTION OF CRUDE OIL OR NATURAL GAS OR GEOTHERMAL ENERGY.

ALSO AS A CONDITION TO SUNDANCE SERVICES, INC.'S ACCEPTANCE OF THE MATERIALS SHIPPED WITH THIS JOB TICKET, TRANSPORTER REPRESENTS AND WARRANTS THAT ONLY THE MATERIAL DELIVERED BY OPERATOR/SHIPPER TO TRANSPORTER IS NOW DELIVERED BY TRANSPORTER TO SUNDANCE SERVICES, INC.'S FACILITY FOR DISPOSAL.

THIS WILL CERTIFY that the above Transporter loaded the material represented by this Transporter Statement at the above described location, and that it was tendered by the above described shipper. This will certify that no additional materials were added to this load, and that the material was delivered without incident.

DRIVER: **Vince Harris**

(SIGNATURE)

FACILITY REPRESENTATIVE: **SB**

(SIGNATURE)

White - Sundance

Canary - Sundance Acct #1

Pink - Transporter

Reorder from: Vertigo Creative Services LLC • www.VertigoCreative.com • Form#SDI-004

**SUNDANCE SERVICES, Inc.**P.O. Box 1737 Eunice, New Mexico 88231
(575) 394-2511TICKET No. **434331**LEASE OPERATOR/SHIPPER/COMPANY: **ETC**LEASE NAME: **TRUNK M**TRANSPORTER COMPANY: **FAMILY'S**DATE: **10-18-17** VEHICLE NO: **F3**GENERATOR COMPANY
MAN'S NAME: **ROSE SLAVE**TIME **9:42** AM/PMCHARGE TO: **ETC**RIG NAME
AND NUMBER**TYPE OF MATERIAL**

- ☐ Production Water ☐ Drilling Fluids ☐ Rinsate
☐ Tank Bottoms ☒ Contaminated Soil ☐ Jet Out
☐ Solids ☐ BS&W Content: ☐ Call Out

Description: **0/D**

RRC or API #

C-133#

VOLUME OF MATERIAL

☐ BBLs

:

☒ YARD**12**

:

☐

AS A CONDITION TO SUNDANCE SERVICES, INC.'S ACCEPTANCE OF THE MATERIALS SHIPPED WITH THIS JOB TICKET, OPERATOR/SHIPPER REPRESENTS AND WARRANTS THAT THE WASTE MATERIAL SHIPPED HERewith IS MATERIAL EXEMPT FROM THE RESOURCE, CONSERVATION AND RECOVERY ACT OF 1976, AS AMENDED FROM TIME TO TIME, 40 U.S.C. § 6901, et seq., THE NM HEALTH AND SAF. CODE § 361.001 et seq., AND REGULATIONS RELATED THERETO, BY VIRTUE OF THE EXEMPTION AFFORDED DRILLING FLUIDS, PRODUCED WATERS, AND OTHER WASTE ASSOCIATED WITH THE EXPLORATION, DEVELOPMENT OR PRODUCTION OF CRUDE OIL OR NATURAL GAS OR GEOTHERMAL ENERGY.

ALSO AS A CONDITION TO SUNDANCE SERVICES, INC.'S ACCEPTANCE OF THE MATERIALS SHIPPED WITH THIS JOB TICKET, TRANSPORTER REPRESENTS AND WARRANTS THAT ONLY THE MATERIAL DELIVERED BY OPERATOR/SHIPPER TO TRANSPORTER IS NOW DELIVERED BY TRANSPORTER TO SUNDANCE SERVICES, INC.'S FACILITY FOR DISPOSAL.

THIS WILL CERTIFY that the above Transporter loaded the material represented by this Transporter Statement at the above described location, and that it was tendered by the above described shipper. This will certify that no additional materials were added to this load, and that the material was delivered without incident.

DRIVER: **Alonso Morales**

(SIGNATURE)

FACILITY REPRESENTATIVE: **SBaker**

(SIGNATURE)

White - Sundance

Canary - Sundance Acct #1

Pink - Transporter

Reorder from: Vertigo Creative Services LLC • www.VertigoCreative.com • Form #SDI-004

**SUNDANCE SERVICES, Inc.**P.O. Box 1737 Eunice, New Mexico 88231
(575) 394-2511TICKET No. **434326**LEASE OPERATOR/SHIPPER/COMPANY: **ETC**LEASE NAME: **TRUNK M**TRANSPORTER COMPANY: **CHARLES TRUCKING**DATE: **10-18-17** VEHICLE NO: **6**GENERATOR COMPANY
MAN'S NAME: **ROSE SLAVE**TIME **9:30** AM/PMCHARGE TO: **ETC**RIG NAME
AND NUMBER**TYPE OF MATERIAL**

- ☐ Production Water ☐ Drilling Fluids ☐ Rinsate
☐ Tank Bottoms ☒ Contaminated Soil ☐ Jet Out
☐ Solids ☐ BS&W Content: ☐ Call Out

Description: **0/D**

RRC or API #

C-133#

VOLUME OF MATERIAL

☐ BBLs

:

☒ YARD**12**

:

☐

AS A CONDITION TO SUNDANCE SERVICES, INC.'S ACCEPTANCE OF THE MATERIALS SHIPPED WITH THIS JOB TICKET, OPERATOR/SHIPPER REPRESENTS AND WARRANTS THAT THE WASTE MATERIAL SHIPPED HERewith IS MATERIAL EXEMPT FROM THE RESOURCE, CONSERVATION AND RECOVERY ACT OF 1976, AS AMENDED FROM TIME TO TIME, 40 U.S.C. § 6901, et seq., THE NM HEALTH AND SAF. CODE § 361.001 et seq., AND REGULATIONS RELATED THERETO, BY VIRTUE OF THE EXEMPTION AFFORDED DRILLING FLUIDS, PRODUCED WATERS, AND OTHER WASTE ASSOCIATED WITH THE EXPLORATION, DEVELOPMENT OR PRODUCTION OF CRUDE OIL OR NATURAL GAS OR GEOTHERMAL ENERGY.

ALSO AS A CONDITION TO SUNDANCE SERVICES, INC.'S ACCEPTANCE OF THE MATERIALS SHIPPED WITH THIS JOB TICKET, TRANSPORTER REPRESENTS AND WARRANTS THAT ONLY THE MATERIAL DELIVERED BY OPERATOR/SHIPPER TO TRANSPORTER IS NOW DELIVERED BY TRANSPORTER TO SUNDANCE SERVICES, INC.'S FACILITY FOR DISPOSAL.

THIS WILL CERTIFY that the above Transporter loaded the material represented by this Transporter Statement at the above described location, and that it was tendered by the above described shipper. This will certify that no additional materials were added to this load, and that the material was delivered without incident.

DRIVER: **Carlos Jones**

(SIGNATURE)

FACILITY REPRESENTATIVE: **SBaker**

(SIGNATURE)

White - Sundance

Canary - Sundance Acct #1

Pink - Transporter

Reorder from: Vertigo Creative Services LLC • www.VertigoCreative.com • Form #SDI-004

**SUNDANCE SERVICES, Inc.**P.O. Box 1737 Eunice, New Mexico 88231
(575) 394-2511TICKET No. **434351**LEASE OPERATOR/SHIPPER/COMPANY: *ETC*LEASE NAME: *TRUNK MI*TRANSPORTER COMPANY: *Chavez Trucking*TIME *11:30* AM/PMDATE: *10-18-17*VEHICLE NO: *6*GENERATOR COMPANY
MAN'S NAME: *Rose Stude*CHARGE TO: *ETC*RIG NAME
AND NUMBER**TYPE OF MATERIAL**

- ☐ Production Water ☐ Drilling Fluids ☐ Rinsate
☐ Tank Bottoms ☒ Contaminated Soil ☐ Jet Out
☐ Solids ☐ BS&W Content: ☐ Call Out

Description: *o/d*

RRC or API #

C-133#

VOLUME OF MATERIAL

☐ BBLs.

:

☒ YARD *12*

:

☐

AS A CONDITION TO SUNDANCE SERVICES, INC.'S ACCEPTANCE OF THE MATERIALS SHIPPED WITH THIS JOB TICKET, OPERATOR/SHIPPER REPRESENTS AND WARRANTS THAT THE WASTE MATERIAL SHIPPED HERewith IS MATERIAL EXEMPT FROM THE RESOURCE, CONSERVATION AND RECOVERY ACT OF 1976, AS AMENDED FROM TIME TO TIME, 40 U.S.C. § 6901, et seq., THE NM HEALTH AND SAF. CODE § 361.001 et seq., AND REGULATIONS RELATED THERETO, BY VIRTUE OF THE EXEMPTION AFFORDED DRILLING FLUIDS, PRODUCED WATERS, AND OTHER WASTE ASSOCIATED WITH THE EXPLORATION, DEVELOPMENT OR PRODUCTION OF CRUDE OIL OR NATURAL GAS OR GEOTHERMAL ENERGY.

ALSO AS A CONDITION TO SUNDANCE SERVICES, INC.'S ACCEPTANCE OF THE MATERIALS SHIPPED WITH THIS JOB TICKET, TRANSPORTER REPRESENTS AND WARRANTS THAT ONLY THE MATERIAL DELIVERED BY OPERATOR/SHIPPER TO TRANSPORTER IS NOW DELIVERED BY TRANSPORTER TO SUNDANCE SERVICES, INC.'S FACILITY FOR DISPOSAL.

THIS WILL CERTIFY that the above Transporter loaded the material represented by this Transporter Statement at the above described location, and that it was tendered by the above described shipper. This will certify that no additional materials were added to this load, and that the material was delivered without incident.

DRIVER: *Coleman Chavez*

(SIGNATURE)

FACILITY REPRESENTATIVE: *SB*

(SIGNATURE)

White - Sundance

Canary - Sundance Acct #1

Pink - Transporter

Reorder from: Vertigo Creative Services LLC • www.VertigoCreative.com • Form#SDI-004

**SUNDANCE SERVICES, Inc.**P.O. Box 1737 Eunice, New Mexico 88231
(575) 394-2511TICKET No. **434355**LEASE OPERATOR/SHIPPER/COMPANY: *ETC*LEASE NAME: *TRUNK MI*TRANSPORTER COMPANY: *Alido's*TIME *11:30* AM/PMDATE: *10-18-17*VEHICLE NO: *1*GENERATOR COMPANY
MAN'S NAME: *Rose Stude*CHARGE TO: *ETC*RIG NAME
AND NUMBER**TYPE OF MATERIAL**

- ☐ Production Water ☐ Drilling Fluids ☐ Rinsate
☐ Tank Bottoms ☒ Contaminated Soil ☐ Jet Out
☐ Solids ☐ BS&W Content: ☐ Call Out

Description: *o/d*

RRC or API #

C-133#

VOLUME OF MATERIAL

☐ BBLs.

:

☒ YARD *12*

:

☐

AS A CONDITION TO SUNDANCE SERVICES, INC.'S ACCEPTANCE OF THE MATERIALS SHIPPED WITH THIS JOB TICKET, OPERATOR/SHIPPER REPRESENTS AND WARRANTS THAT THE WASTE MATERIAL SHIPPED HERewith IS MATERIAL EXEMPT FROM THE RESOURCE, CONSERVATION AND RECOVERY ACT OF 1976, AS AMENDED FROM TIME TO TIME, 40 U.S.C. § 6901, et seq., THE NM HEALTH AND SAF. CODE § 361.001 et seq., AND REGULATIONS RELATED THERETO, BY VIRTUE OF THE EXEMPTION AFFORDED DRILLING FLUIDS, PRODUCED WATERS, AND OTHER WASTE ASSOCIATED WITH THE EXPLORATION, DEVELOPMENT OR PRODUCTION OF CRUDE OIL OR NATURAL GAS OR GEOTHERMAL ENERGY.

ALSO AS A CONDITION TO SUNDANCE SERVICES, INC.'S ACCEPTANCE OF THE MATERIALS SHIPPED WITH THIS JOB TICKET, TRANSPORTER REPRESENTS AND WARRANTS THAT ONLY THE MATERIAL DELIVERED BY OPERATOR/SHIPPER TO TRANSPORTER IS NOW DELIVERED BY TRANSPORTER TO SUNDANCE SERVICES, INC.'S FACILITY FOR DISPOSAL.

THIS WILL CERTIFY that the above Transporter loaded the material represented by this Transporter Statement at the above described location, and that it was tendered by the above described shipper. This will certify that no additional materials were added to this load, and that the material was delivered without incident.

DRIVER: *Madeline Canino*

(SIGNATURE)

FACILITY REPRESENTATIVE: *SB*

(SIGNATURE)

White - Sundance

Canary - Sundance Acct #1

Pink - Transporter

Reorder from: Vertigo Creative Services LLC • www.VertigoCreative.com • Form#SDI-004

**SUNDANCE SERVICES, Inc.**P.O. Box 1737 Eunice, New Mexico 88231
(575) 394-2511TICKET No. **434560**LEASE OPERATOR/SHIPPER/COMPANY: **ETC**LEASE NAME: **TRUNK ML**TRANSPORTER COMPANY: **FAMILY'S**DATE: **10-18-17**VEHICLE NO: **F4**TIME **11:48** AM/PMGENERATOR COMPANY
MAN'S NAME: **Rose Slade**CHARGE TO: **ETC**RIG NAME
AND NUMBER**TYPE OF MATERIAL**

- | | | |
|---|---|-----------------------------------|
| <input type="checkbox"/> Production Water | <input type="checkbox"/> Drilling Fluids | <input type="checkbox"/> Rinsate |
| <input type="checkbox"/> Tank Bottoms | <input checked="" type="checkbox"/> Contaminated Soil | <input type="checkbox"/> Jet Out |
| <input type="checkbox"/> Solids | <input type="checkbox"/> BS&W Content: | <input type="checkbox"/> Call Out |

Description: **o/d**

RRC or API #

C-133#

VOLUME OF MATERIAL ☐ BBLs.☒ YARD **12**☐

AS A CONDITION TO SUNDANCE SERVICES, INC.'S ACCEPTANCE OF THE MATERIALS SHIPPED WITH THIS JOB TICKET, OPERATOR/SHIPPER REPRESENTS AND WARRANTS THAT THE WASTE MATERIAL SHIPPED HERewith IS MATERIAL EXEMPT FROM THE RESOURCE, CONSERVATION AND RECOVERY ACT OF 1976, AS AMENDED FROM TIME TO TIME, 40 U.S.C. § 6901, et seq., THE NM HEALTH AND SAF. CODE § 361.001 et seq., AND REGULATIONS RELATED THERETO, BY VIRTUE OF THE EXEMPTION AFFORDED DRILLING FLUIDS, PRODUCED WATERS, AND OTHER WASTE ASSOCIATED WITH THE EXPLORATION, DEVELOPMENT OR PRODUCTION OF CRUDE OIL OR NATURAL GAS OR GEOTHERMAL ENERGY.

ALSO AS A CONDITION TO SUNDANCE SERVICES, INC.'S ACCEPTANCE OF THE MATERIALS SHIPPED WITH THIS JOB TICKET, TRANSPORTER REPRESENTS AND WARRANTS THAT ONLY THE MATERIAL DELIVERED BY OPERATOR/SHIPPER TO TRANSPORTER IS NOW DELIVERED BY TRANSPORTER TO SUNDANCE SERVICES, INC.'S FACILITY FOR DISPOSAL.

THIS WILL CERTIFY that the above Transporter loaded the material represented by this Transporter Statement at the above described location, and that it was tendered by the above described shipper. This will certify that no additional materials were added to this load, and that the material was delivered without incident.

DRIVER: **[Signature]**

(SIGNATURE)

FACILITY REPRESENTATIVE: **[Signature]**

(SIGNATURE)

White - Sundance

Canary - Sundance Acct #1

Pink - Transporter

Reorder from: Vertigo Creative Services LLC • www.VertigoCreative.com • Form#SDI-004

**SUNDANCE SERVICES, Inc.**P.O. Box 1737 Eunice, New Mexico 88231
(575) 394-2511TICKET No. **434559**LEASE OPERATOR/SHIPPER/COMPANY: **ETC**LEASE NAME: **TRUNK ML**TRANSPORTER COMPANY: **FAMILY'S**DATE: **10-18-17**VEHICLE NO: **F3**TIME **11:48** AM/PMGENERATOR COMPANY
MAN'S NAME: **Rose Slade**CHARGE TO: **ETC**RIG NAME
AND NUMBER**TYPE OF MATERIAL**

- | | | |
|---|---|-----------------------------------|
| <input type="checkbox"/> Production Water | <input type="checkbox"/> Drilling Fluids | <input type="checkbox"/> Rinsate |
| <input type="checkbox"/> Tank Bottoms | <input checked="" type="checkbox"/> Contaminated Soil | <input type="checkbox"/> Jet Out |
| <input type="checkbox"/> Solids | <input type="checkbox"/> BS&W Content: | <input type="checkbox"/> Call Out |

Description: **o/d**

RRC or API #

C-133#

VOLUME OF MATERIAL ☐ BBLs.☒ YARD **12**☐

AS A CONDITION TO SUNDANCE SERVICES, INC.'S ACCEPTANCE OF THE MATERIALS SHIPPED WITH THIS JOB TICKET, OPERATOR/SHIPPER REPRESENTS AND WARRANTS THAT THE WASTE MATERIAL SHIPPED HERewith IS MATERIAL EXEMPT FROM THE RESOURCE, CONSERVATION AND RECOVERY ACT OF 1976, AS AMENDED FROM TIME TO TIME, 40 U.S.C. § 6901, et seq., THE NM HEALTH AND SAF. CODE § 361.001 et seq., AND REGULATIONS RELATED THERETO, BY VIRTUE OF THE EXEMPTION AFFORDED DRILLING FLUIDS, PRODUCED WATERS, AND OTHER WASTE ASSOCIATED WITH THE EXPLORATION, DEVELOPMENT OR PRODUCTION OF CRUDE OIL OR NATURAL GAS OR GEOTHERMAL ENERGY.

ALSO AS A CONDITION TO SUNDANCE SERVICES, INC.'S ACCEPTANCE OF THE MATERIALS SHIPPED WITH THIS JOB TICKET, TRANSPORTER REPRESENTS AND WARRANTS THAT ONLY THE MATERIAL DELIVERED BY OPERATOR/SHIPPER TO TRANSPORTER IS NOW DELIVERED BY TRANSPORTER TO SUNDANCE SERVICES, INC.'S FACILITY FOR DISPOSAL.

THIS WILL CERTIFY that the above Transporter loaded the material represented by this Transporter Statement at the above described location, and that it was tendered by the above described shipper. This will certify that no additional materials were added to this load, and that the material was delivered without incident.

DRIVER: **[Signature]**

(SIGNATURE)

FACILITY REPRESENTATIVE: **[Signature]**

(SIGNATURE)

White - Sundance

Canary - Sundance Acct #1

Pink - Transporter

Reorder from: Vertigo Creative Services LLC • www.VertigoCreative.com • Form#SDI-004

**SUNDANCE SERVICES, Inc.**P.O. Box 1737 Eunice, New Mexico 88231
(575) 394-2511

TICKET No. 434392

LEASE OPERATOR/SHIPPER/COMPANY: ETC

LEASE NAME: TRUNK M

TRANSPORTER COMPANY: Chavez Truck

TIME 1:23 AM/PM

DATE: 10-18-17

VEHICLE NO: 6

GENERATOR COMPANY
MAN'S NAME: Rose State

CHARGE TO: ETC

RIG NAME
AND NUMBER

TYPE OF MATERIAL

☐ Production Water☐ Drilling Fluids☐ Rinsate☐ Tank Bottoms☒ Contaminated Soil☐ Jet Out☐ Solids☐ BS&W Content:☐ Call Out

Description: 9/0

RRC or API #

C-133#

VOLUME OF MATERIAL ☐ BBLs

X YARD 12

☐

AS A CONDITION TO SUNDANCE SERVICES, INC.'S ACCEPTANCE OF THE MATERIALS SHIPPED WITH THIS JOB TICKET, OPERATOR/SHIPPER REPRESENTS AND WARRANTS THAT THE WASTE MATERIAL SHIPPED HERewith IS MATERIAL EXEMPT FROM THE RESOURCE, CONSERVATION AND RECOVERY ACT OF 1976, AS AMENDED FROM TIME TO TIME, 40 U.S.C. § 6901, et seq., THE NM HEALTH AND SAF. CODE § 361.001 et seq., AND REGULATIONS RELATED THERETO, BY VIRTUE OF THE EXEMPTION AFFORDED DRILLING FLUIDS, PRODUCED WATERS, AND OTHER WASTE ASSOCIATED WITH THE EXPLORATION, DEVELOPMENT OR PRODUCTION OF CRUDE OIL OR NATURAL GAS OR GEOTHERMAL ENERGY.

ALSO AS A CONDITION TO SUNDANCE SERVICES, INC.'S ACCEPTANCE OF THE MATERIALS SHIPPED WITH THIS JOB TICKET, TRANSPORTER REPRESENTS AND WARRANTS THAT ONLY THE MATERIAL DELIVERED BY OPERATOR/SHIPPER TO TRANSPORTER IS NOW DELIVERED BY TRANSPORTER TO SUNDANCE SERVICES, INC.'S FACILITY FOR DISPOSAL.

THIS WILL CERTIFY that the above Transporter loaded the material represented by this Transporter Statement at the above described location, and that it was tendered by the above described shipper. This will certify that no additional materials were added to this load, and that the material was delivered without incident.

DRIVER: Cuba Chavez

(SIGNATURE)

FACILITY REPRESENTATIVE: SBaheua

(SIGNATURE)

White - Sundance

Canary - Sundance Acct #1

Pink - Transporter

Reorder from: Vertigo Creative Services LLC • www.VertigoCreative.com • Form#SDI-004

**SUNDANCE SERVICES, Inc.**P.O. Box 1737 Eunice, New Mexico 88231
(575) 394-2511

TICKET No. 434393

LEASE OPERATOR/SHIPPER/COMPANY: ETC

LEASE NAME: TRUNK M

TRANSPORTER COMPANY: Aldo's

TIME 1:25 AM/PM

DATE: 10-18-17

VEHICLE NO: 1

GENERATOR COMPANY
MAN'S NAME: Rose State

CHARGE TO: ETC

RIG NAME
AND NUMBER

TYPE OF MATERIAL

☐ Production Water☐ Drilling Fluids☐ Rinsate☐ Tank Bottoms☒ Contaminated Soil☐ Jet Out☐ Solids☐ BS&W Content:☐ Call Out

Description: 0/0

RRC or API #

C-133#

VOLUME OF MATERIAL ☐ BBLs

X YARD 12

☐

AS A CONDITION TO SUNDANCE SERVICES, INC.'S ACCEPTANCE OF THE MATERIALS SHIPPED WITH THIS JOB TICKET, OPERATOR/SHIPPER REPRESENTS AND WARRANTS THAT THE WASTE MATERIAL SHIPPED HERewith IS MATERIAL EXEMPT FROM THE RESOURCE, CONSERVATION AND RECOVERY ACT OF 1976, AS AMENDED FROM TIME TO TIME, 40 U.S.C. § 6901, et seq., THE NM HEALTH AND SAF. CODE § 361.001 et seq., AND REGULATIONS RELATED THERETO, BY VIRTUE OF THE EXEMPTION AFFORDED DRILLING FLUIDS, PRODUCED WATERS, AND OTHER WASTE ASSOCIATED WITH THE EXPLORATION, DEVELOPMENT OR PRODUCTION OF CRUDE OIL OR NATURAL GAS OR GEOTHERMAL ENERGY.

ALSO AS A CONDITION TO SUNDANCE SERVICES, INC.'S ACCEPTANCE OF THE MATERIALS SHIPPED WITH THIS JOB TICKET, TRANSPORTER REPRESENTS AND WARRANTS THAT ONLY THE MATERIAL DELIVERED BY OPERATOR/SHIPPER TO TRANSPORTER IS NOW DELIVERED BY TRANSPORTER TO SUNDANCE SERVICES, INC.'S FACILITY FOR DISPOSAL.

THIS WILL CERTIFY that the above Transporter loaded the material represented by this Transporter Statement at the above described location, and that it was tendered by the above described shipper. This will certify that no additional materials were added to this load, and that the material was delivered without incident.

DRIVER: Madison Chavez

(SIGNATURE)

FACILITY REPRESENTATIVE: SBaheua

(SIGNATURE)

White - Sundance

Canary - Sundance Acct #1

Pink - Transporter

Reorder from: Vertigo Creative Services LLC • www.VertigoCreative.com • Form#SDI-004

**SUNDANCE SERVICES, Inc.**P.O. Box 1737 Eunice, New Mexico 88231
(575) 394-2511TICKET No. **434394**LEASE OPERATOR/SHIPPER/COMPANY: **ECT**LEASE NAME: **TRUNK #1**TRANSPORTER COMPANY: **Family's**DATE: **10-18-17**VEHICLE NO: **F4**GENERATOR COMPANY
MAN'S NAME: **ROSE STADLE**TIME **1:30** AM/PMCHARGE TO: **ECT**RIG NAME
AND NUMBER**TYPE OF MATERIAL**

- ☐ Production Water ☐ Drilling Fluids ☐ Rinsate
☐ Tank Bottoms ☒ Contaminated Soil ☐ Jet Out
☐ Solids ☐ BS&W Content: ☐ Call Out

Description: **0/D**

RRC or API #

C-133#

VOLUME OF MATERIAL [] BBLs. :

[] YARD **12** :

[]

AS A CONDITION TO SUNDANCE SERVICES, INC.'S ACCEPTANCE OF THE MATERIALS SHIPPED WITH THIS JOB TICKET, OPERATOR/SHIPPER REPRESENTS AND WARRANTS THAT THE WASTE MATERIAL SHIPPED HERewith IS MATERIAL EXEMPT FROM THE RESOURCE, CONSERVATION AND RECOVERY ACT OF 1976, AS AMENDED FROM TIME TO TIME, 40 U.S.C. § 6901, et seq., THE NM HEALTH AND SAF. CODE § 361.001 et seq., AND REGULATIONS RELATED THERETO, BY VIRTUE OF THE EXEMPTION AFFORDED DRILLING FLUIDS, PRODUCED WATERS, AND OTHER WASTE ASSOCIATED WITH THE EXPLORATION, DEVELOPMENT OR PRODUCTION OF CRUDE OIL OR NATURAL GAS OR GEOTHERMAL ENERGY.

ALSO AS A CONDITION TO SUNDANCE SERVICES, INC.'S ACCEPTANCE OF THE MATERIALS SHIPPED WITH THIS JOB TICKET, TRANSPORTER REPRESENTS AND WARRANTS THAT ONLY THE MATERIAL DELIVERED BY OPERATOR/SHIPPER TO TRANSPORTER IS NOW DELIVERED BY TRANSPORTER TO SUNDANCE SERVICES, INC.'S FACILITY FOR DISPOSAL.

THIS WILL CERTIFY that the above Transporter loaded the material represented by this Transporter Statement at the above described location, and that it was tendered by the above described shipper. This will certify that no additional materials were added to this load, and that the material was delivered without incident.

DRIVER: **Kyle King**

(SIGNATURE)

FACILITY REPRESENTATIVE: **SBalme**

(SIGNATURE)

White - Sundance

Canary - Sundance Acct #1

Pink - Transporter

Reorder from: Vertigo Creative Services LLC • www.VertigoCreative.com • Form#SDI-004

**SUNDANCE SERVICES, Inc.**P.O. Box 1737 Eunice, New Mexico 88231
(575) 394-2511TICKET No. **434415**LEASE OPERATOR/SHIPPER/COMPANY: **ECT**LEASE NAME: **TRUNK #1**TRANSPORTER COMPANY: **Family's**DATE: **10-18-17**VEHICLE NO: **1**GENERATOR COMPANY
MAN'S NAME: **ROSE STADLE**TIME **3:19** AM/PMCHARGE TO: **ECT**RIG NAME
AND NUMBER**TYPE OF MATERIAL**

- ☐ Production Water ☐ Drilling Fluids ☐ Rinsate
☐ Tank Bottoms ☒ Contaminated Soil ☐ Jet Out
☐ Solids ☐ BS&W Content: ☐ Call Out

Description: **0/D**

RRC or API #

C-133#

VOLUME OF MATERIAL [] BBLs. :

[] YARD **12** :

[]

AS A CONDITION TO SUNDANCE SERVICES, INC.'S ACCEPTANCE OF THE MATERIALS SHIPPED WITH THIS JOB TICKET, OPERATOR/SHIPPER REPRESENTS AND WARRANTS THAT THE WASTE MATERIAL SHIPPED HERewith IS MATERIAL EXEMPT FROM THE RESOURCE, CONSERVATION AND RECOVERY ACT OF 1976, AS AMENDED FROM TIME TO TIME, 40 U.S.C. § 6901, et seq., THE NM HEALTH AND SAF. CODE § 361.001 et seq., AND REGULATIONS RELATED THERETO, BY VIRTUE OF THE EXEMPTION AFFORDED DRILLING FLUIDS, PRODUCED WATERS, AND OTHER WASTE ASSOCIATED WITH THE EXPLORATION, DEVELOPMENT OR PRODUCTION OF CRUDE OIL OR NATURAL GAS OR GEOTHERMAL ENERGY.

ALSO AS A CONDITION TO SUNDANCE SERVICES, INC.'S ACCEPTANCE OF THE MATERIALS SHIPPED WITH THIS JOB TICKET, TRANSPORTER REPRESENTS AND WARRANTS THAT ONLY THE MATERIAL DELIVERED BY OPERATOR/SHIPPER TO TRANSPORTER IS NOW DELIVERED BY TRANSPORTER TO SUNDANCE SERVICES, INC.'S FACILITY FOR DISPOSAL.

THIS WILL CERTIFY that the above Transporter loaded the material represented by this Transporter Statement at the above described location, and that it was tendered by the above described shipper. This will certify that no additional materials were added to this load, and that the material was delivered without incident.

DRIVER: **Madison King**

(SIGNATURE)

FACILITY REPRESENTATIVE: **SBalme**

(SIGNATURE)

White - Sundance

Canary - Sundance Acct #1

Pink - Transporter

Reorder from: Vertigo Creative Services LLC • www.VertigoCreative.com • Form#SDI-004

**SUNDANCE SERVICES, Inc.**P.O. Box 1737 Eunice, New Mexico 88231
(575) 394-2511TICKET No. **434417**LEASE OPERATOR/SHIPPER/COMPANY: **ETC**LEASE NAME: **Trunk M**TRANSPORTER COMPANY: **Family's**TIME **3:23** AM/PMDATE: **10-18-17** VEHICLE NO: **F4**GENERATOR COMPANY
MAN'S NAME: **Rose Skunk**CHARGE TO: **ETC**RIG NAME
AND NUMBER**TYPE OF MATERIAL**

- ☐ Production Water ☐ Drilling Fluids ☐ Rinsate
☐ Tank Bottoms ☒ Contaminated Soil ☐ Jet Out
☐ Solids ☐ BS&W Content: ☐ Call Out

Description: **0/10**

RRC or API #

C-133#

VOLUME OF MATERIAL [] BBLs. :

[X] YARD **12** :

[]

AS A CONDITION TO SUNDANCE SERVICES, INC.'S ACCEPTANCE OF THE MATERIALS SHIPPED WITH THIS JOB TICKET, OPERATOR/SHIPPER REPRESENTS AND WARRANTS THAT THE WASTE MATERIAL SHIPPED HERewith IS MATERIAL EXEMPT FROM THE RESOURCE, CONSERVATION AND RECOVERY ACT OF 1976, AS AMENDED FROM TIME TO TIME, 40 U.S.C. § 6901, et seq., THE NM HEALTH AND SAF. CODE § 361.001 et seq., AND REGULATIONS RELATED THERETO, BY VIRTUE OF THE EXEMPTION AFFORDED DRILLING FLUIDS, PRODUCED WATERS, AND OTHER WASTE ASSOCIATED WITH THE EXPLORATION, DEVELOPMENT OR PRODUCTION OF CRUDE OIL OR NATURAL GAS OR GEOTHERMAL ENERGY.

ALSO AS A CONDITION TO SUNDANCE SERVICES, INC.'S ACCEPTANCE OF THE MATERIALS SHIPPED WITH THIS JOB TICKET, TRANSPORTER REPRESENTS AND WARRANTS THAT ONLY THE MATERIAL DELIVERED BY OPERATOR/SHIPPER TO TRANSPORTER IS NOW DELIVERED BY TRANSPORTER TO SUNDANCE SERVICES, INC.'S FACILITY FOR DISPOSAL.

THIS WILL CERTIFY that the above Transporter loaded the material represented by this Transporter Statement at the above described location, and that it was tendered by the above described shipper. This will certify that no additional materials were added to this load, and that the material was delivered without incident.

DRIVER: **Raye**

(SIGNATURE)

FACILITY REPRESENTATIVE: **SB**

(SIGNATURE)

White - Sundance

Canary - Sundance Acct #1

Pink - Transporter

Reorder from: Vertigo Creative Services LLC • www.VertigoCreative.com • Form#SDI-004

**SUNDANCE SERVICES, Inc.**P.O. Box 1737 Eunice, New Mexico 88231
(575) 394-2511TICKET No. **434418**LEASE OPERATOR/SHIPPER/COMPANY: **ETC**LEASE NAME: **Trunk M**TRANSPORTER COMPANY: **Chavez**TIME **3:24** AM/PMDATE: **10-18-17** VEHICLE NO: **6**GENERATOR COMPANY
MAN'S NAME: **Rose Skunk**CHARGE TO: **ETC**RIG NAME
AND NUMBER**TYPE OF MATERIAL**

- ☐ Production Water ☐ Drilling Fluids ☐ Rinsate
☐ Tank Bottoms ☒ Contaminated Soil ☐ Jet Out
☐ Solids ☐ BS&W Content: ☐ Call Out

Description: **0/10**

RRC or API #

C-133#

VOLUME OF MATERIAL [] BBLs. :

[X] YARD **12** :

[]

AS A CONDITION TO SUNDANCE SERVICES, INC.'S ACCEPTANCE OF THE MATERIALS SHIPPED WITH THIS JOB TICKET, OPERATOR/SHIPPER REPRESENTS AND WARRANTS THAT THE WASTE MATERIAL SHIPPED HERewith IS MATERIAL EXEMPT FROM THE RESOURCE, CONSERVATION AND RECOVERY ACT OF 1976, AS AMENDED FROM TIME TO TIME, 40 U.S.C. § 6901, et seq., THE NM HEALTH AND SAF. CODE § 361.001 et seq., AND REGULATIONS RELATED THERETO, BY VIRTUE OF THE EXEMPTION AFFORDED DRILLING FLUIDS, PRODUCED WATERS, AND OTHER WASTE ASSOCIATED WITH THE EXPLORATION, DEVELOPMENT OR PRODUCTION OF CRUDE OIL OR NATURAL GAS OR GEOTHERMAL ENERGY.

ALSO AS A CONDITION TO SUNDANCE SERVICES, INC.'S ACCEPTANCE OF THE MATERIALS SHIPPED WITH THIS JOB TICKET, TRANSPORTER REPRESENTS AND WARRANTS THAT ONLY THE MATERIAL DELIVERED BY OPERATOR/SHIPPER TO TRANSPORTER IS NOW DELIVERED BY TRANSPORTER TO SUNDANCE SERVICES, INC.'S FACILITY FOR DISPOSAL.

THIS WILL CERTIFY that the above Transporter loaded the material represented by this Transporter Statement at the above described location, and that it was tendered by the above described shipper. This will certify that no additional materials were added to this load, and that the material was delivered without incident.

DRIVER: **Calvin Chavez**

(SIGNATURE)

FACILITY REPRESENTATIVE: **SB**

(SIGNATURE)

White - Sundance

Canary - Sundance Acct #1

Pink - Transporter

Reorder from: Vertigo Creative Services LLC • www.VertigoCreative.com • Form#SDI-004

**SUNDANCE SERVICES, Inc.**P.O. Box 1737 Eunice, New Mexico 88231
(575) 394-2511TICKET No. **434523**

LEASE OPERATOR/SHIPPER/COMPANY: ETC
 LEASE NAME: THINK IT
 TRANSPORTER COMPANY: Unimex Oilfield Service TIME 7:16 AM/PM
 DATE: 10/19/17 VEHICLE NO: 13 GENERATOR COMPANY MAN'S NAME: Ron Stude
 CHARGE TO: ETC RIG NAME AND NUMBER

TYPE OF MATERIAL

- ☐ Production Water ☐ Drilling Fluids ☐ Rinsate
☐ Tank Bottoms ☒ Contaminated Soil ☐ Jet Out
☐ Solids ☐ BS&W Content: ☐ Call Out

Description: 0112RRC or API # 109 C-133#VOLUME OF MATERIAL ☐ BBLs. : ☒ YARD 12 : ☐

AS A CONDITION TO SUNDANCE SERVICES, INC.'S ACCEPTANCE OF THE MATERIALS SHIPPED WITH THIS JOB TICKET, OPERATOR/SHIPPER REPRESENTS AND WARRANTS THAT THE WASTE MATERIAL SHIPPED HEREWITH IS MATERIAL EXEMPT FROM THE RESOURCE, CONSERVATION AND RECOVERY ACT OF 1976, AS AMENDED FROM TIME TO TIME, 40 U.S.C. § 6901, et seq., THE NM HEALTH AND SAF. CODE § 361.001 et seq., AND REGULATIONS RELATED THERETO, BY VIRTUE OF THE EXEMPTION AFFORDED DRILLING FLUIDS, PRODUCED WATERS, AND OTHER WASTE ASSOCIATED WITH THE EXPLORATION, DEVELOPMENT OR PRODUCTION OF CRUDE OIL OR NATURAL GAS OR GEOTHERMAL ENERGY.

ALSO AS A CONDITION TO SUNDANCE SERVICES, INC.'S ACCEPTANCE OF THE MATERIALS SHIPPED WITH THIS JOB TICKET, TRANSPORTER REPRESENTS AND WARRANTS THAT ONLY THE MATERIAL DELIVERED BY OPERATOR/SHIPPER TO TRANSPORTER IS NOW DELIVERED BY TRANSPORTER TO SUNDANCE SERVICES, INC.'S FACILITY FOR DISPOSAL.

THIS WILL CERTIFY that the above Transporter loaded the material represented by this Transporter Statement at the above described location, and that it was tendered by the above described shipper. This will certify that no additional materials were added to this load, and that the material was delivered without incident.

DRIVER: Plowse - Moyaes
(SIGNATURE)FACILITY REPRESENTATIVE: Sanchez
(SIGNATURE)

White - Sundance Canary - Sundance Acct #1 Pink - Transporter

Reorder from: Vertigo Creative Services LLC • www.VertigoCreative.com • Form#SDI-004

**SUNDANCE SERVICES, Inc.**P.O. Box 1737 Eunice, New Mexico 88231
(575) 394-2511TICKET No. **434525**

LEASE OPERATOR/SHIPPER/COMPANY: ETC
 LEASE NAME: THINK IT
 TRANSPORTER COMPANY: Unimex Oilfield Service TIME 7:16 AM/PM
 DATE: 10/19/17 VEHICLE NO: 1 GENERATOR COMPANY MAN'S NAME: Ron Stude
 CHARGE TO: ETC RIG NAME AND NUMBER

TYPE OF MATERIAL

- ☐ Production Water ☐ Drilling Fluids ☐ Rinsate
☐ Tank Bottoms ☒ Contaminated Soil ☐ Jet Out
☐ Solids ☐ BS&W Content: ☐ Call Out

Description: 0112

RRC or API # C-133#

VOLUME OF MATERIAL ☐ BBLs. : ☒ YARD 12 : ☐

AS A CONDITION TO SUNDANCE SERVICES, INC.'S ACCEPTANCE OF THE MATERIALS SHIPPED WITH THIS JOB TICKET, OPERATOR/SHIPPER REPRESENTS AND WARRANTS THAT THE WASTE MATERIAL SHIPPED HEREWITH IS MATERIAL EXEMPT FROM THE RESOURCE, CONSERVATION AND RECOVERY ACT OF 1976, AS AMENDED FROM TIME TO TIME, 40 U.S.C. § 6901, et seq., THE NM HEALTH AND SAF. CODE § 361.001 et seq., AND REGULATIONS RELATED THERETO, BY VIRTUE OF THE EXEMPTION AFFORDED DRILLING FLUIDS, PRODUCED WATERS, AND OTHER WASTE ASSOCIATED WITH THE EXPLORATION, DEVELOPMENT OR PRODUCTION OF CRUDE OIL OR NATURAL GAS OR GEOTHERMAL ENERGY.

ALSO AS A CONDITION TO SUNDANCE SERVICES, INC.'S ACCEPTANCE OF THE MATERIALS SHIPPED WITH THIS JOB TICKET, TRANSPORTER REPRESENTS AND WARRANTS THAT ONLY THE MATERIAL DELIVERED BY OPERATOR/SHIPPER TO TRANSPORTER IS NOW DELIVERED BY TRANSPORTER TO SUNDANCE SERVICES, INC.'S FACILITY FOR DISPOSAL.

THIS WILL CERTIFY that the above Transporter loaded the material represented by this Transporter Statement at the above described location, and that it was tendered by the above described shipper. This will certify that no additional materials were added to this load, and that the material was delivered without incident.

DRIVER: Moyaes - Plowse
(SIGNATURE)FACILITY REPRESENTATIVE: Sanchez
(SIGNATURE)

White - Sundance Canary - Sundance Acct #1 Pink - Transporter

Reorder from: Vertigo Creative Services LLC • www.VertigoCreative.com • Form#SDI-004

**SUNDANCE SERVICES, Inc.**P.O. Box 1737 Eunice, New Mexico 88231
(575) 394-2511TICKET No. **434524**

LEASE OPERATOR/SHIPPER/COMPANY: ETC
 LEASE NAME: THINKER
 TRANSPORTER COMPANY: THINKER TIME 12:18 AM/PM
 DATE: 01/17 VEHICLE NO: 121 GENERATOR COMPANY MAN'S NAME: ROD STADT
 CHARGE TO: ETC RIG NAME AND NUMBER

TYPE OF MATERIAL

- ☐ Production Water ☐ Drilling Fluids ☐ Rinsate
☐ Tank Bottoms ☒ Contaminated Soil ☐ Jet Out
☐ Solids ☐ BS&W Content: ☐ Call Out

Description: 0112RRC or API # 121 C-133#VOLUME OF MATERIAL ☐ BBLs. 12 : ☒ YARD 12 : ☐

AS A CONDITION TO SUNDANCE SERVICES, INC.'S ACCEPTANCE OF THE MATERIALS SHIPPED WITH THIS JOB TICKET, OPERATOR/SHIPPER REPRESENTS AND WARRANTS THAT THE WASTE MATERIAL SHIPPED HERewith IS MATERIAL EXEMPT FROM THE RESOURCE, CONSERVATION AND RECOVERY ACT OF 1976, AS AMENDED FROM TIME TO TIME, 40 U.S.C. § 6901, et seq., THE NM HEALTH AND SAF. CODE § 361.001 et seq., AND REGULATIONS RELATED THERETO, BY VIRTUE OF THE EXEMPTION AFFORDED DRILLING FLUIDS, PRODUCED WATERS, AND OTHER WASTE ASSOCIATED WITH THE EXPLORATION, DEVELOPMENT OR PRODUCTION OF CRUDE OIL OR NATURAL GAS OR GEOTHERMAL ENERGY.

ALSO AS A CONDITION TO SUNDANCE SERVICES, INC.'S ACCEPTANCE OF THE MATERIALS SHIPPED WITH THIS JOB TICKET, TRANSPORTER REPRESENTS AND WARRANTS THAT ONLY THE MATERIAL DELIVERED BY OPERATOR/SHIPPER TO TRANSPORTER IS NOW DELIVERED BY TRANSPORTER TO SUNDANCE SERVICES, INC.'S FACILITY FOR DISPOSAL.

THIS WILL CERTIFY that the above Transporter loaded the material represented by this Transporter Statement at the above described location, and that it was tendered by the above described shipper. This will certify that no additional materials were added to this load, and that the material was delivered without incident.

DRIVER: [Signature]
(SIGNATURE)FACILITY REPRESENTATIVE: [Signature]
(SIGNATURE)

White - Sundance Canary - Sundance Acct #1 Pink - Transporter

Reorder from: Vertigo Creative Services LLC • www.VertigoCreative.com • Form#SDI-004

**SUNDANCE SERVICES, Inc.**P.O. Box 1737 Eunice, New Mexico 88231
(575) 394-2511TICKET No. **434529**

LEASE OPERATOR/SHIPPER/COMPANY: ETC
 LEASE NAME: THINKER
 TRANSPORTER COMPANY: THINKER TIME 12:59 AM/PM
 DATE: 01/17 VEHICLE NO: 121 GENERATOR COMPANY MAN'S NAME: ROD STADT
 CHARGE TO: ETC RIG NAME AND NUMBER

TYPE OF MATERIAL

- ☐ Production Water ☐ Drilling Fluids ☐ Rinsate
☐ Tank Bottoms ☒ Contaminated Soil ☐ Jet Out
☐ Solids ☐ BS&W Content: ☐ Call Out

Description: 0112RRC or API # 121 C-133#VOLUME OF MATERIAL ☐ BBLs. 12 : ☒ YARD 12 : ☐

AS A CONDITION TO SUNDANCE SERVICES, INC.'S ACCEPTANCE OF THE MATERIALS SHIPPED WITH THIS JOB TICKET, OPERATOR/SHIPPER REPRESENTS AND WARRANTS THAT THE WASTE MATERIAL SHIPPED HERewith IS MATERIAL EXEMPT FROM THE RESOURCE, CONSERVATION AND RECOVERY ACT OF 1976, AS AMENDED FROM TIME TO TIME, 40 U.S.C. § 6901, et seq., THE NM HEALTH AND SAF. CODE § 361.001 et seq., AND REGULATIONS RELATED THERETO, BY VIRTUE OF THE EXEMPTION AFFORDED DRILLING FLUIDS, PRODUCED WATERS, AND OTHER WASTE ASSOCIATED WITH THE EXPLORATION, DEVELOPMENT OR PRODUCTION OF CRUDE OIL OR NATURAL GAS OR GEOTHERMAL ENERGY.

ALSO AS A CONDITION TO SUNDANCE SERVICES, INC.'S ACCEPTANCE OF THE MATERIALS SHIPPED WITH THIS JOB TICKET, TRANSPORTER REPRESENTS AND WARRANTS THAT ONLY THE MATERIAL DELIVERED BY OPERATOR/SHIPPER TO TRANSPORTER IS NOW DELIVERED BY TRANSPORTER TO SUNDANCE SERVICES, INC.'S FACILITY FOR DISPOSAL.

THIS WILL CERTIFY that the above Transporter loaded the material represented by this Transporter Statement at the above described location, and that it was tendered by the above described shipper. This will certify that no additional materials were added to this load, and that the material was delivered without incident.

DRIVER: [Signature]
(SIGNATURE)FACILITY REPRESENTATIVE: [Signature]
(SIGNATURE)

White - Sundance Canary - Sundance Acct #1 Pink - Transporter

Reorder from: Vertigo Creative Services LLC • www.VertigoCreative.com • Form#SDI-004

**SUNDANCE SERVICES, Inc.**P.O. Box 1737 Eunice, New Mexico 88231
(575) 394-2511TICKET No. **434531**LEASE OPERATOR/SHIPPER/COMPANY: ETCLEASE NAME: ThurmanTRANSPORTER COMPANY: Thurman TruckingDATE: 10-19-17VEHICLE NO: 116GENERATOR COMPANY
MAN'S NAME: 1025606TIME 12:38 AM/PMCHARGE TO: ETCRIG NAME
AND NUMBER**TYPE OF MATERIAL**

- | | | |
|---|---|-----------------------------------|
| <input type="checkbox"/> Production Water | <input type="checkbox"/> Drilling Fluids | <input type="checkbox"/> Rinsate |
| <input type="checkbox"/> Tank Bottoms | <input checked="" type="checkbox"/> Contaminated Soil | <input type="checkbox"/> Jet Out |
| <input type="checkbox"/> Solids | <input type="checkbox"/> BS&W Content: | <input type="checkbox"/> Call Out |

Description: oil

RRC or API #

C-133#

VOLUME OF MATERIAL ☐ BBLs.☒ YARD12☐

AS A CONDITION TO SUNDANCE SERVICES, INC.'S ACCEPTANCE OF THE MATERIALS SHIPPED WITH THIS JOB TICKET, OPERATOR/SHIPPER REPRESENTS AND WARRANTS THAT THE WASTE MATERIAL SHIPPED HERewith IS MATERIAL EXEMPT FROM THE RESOURCE, CONSERVATION AND RECOVERY ACT OF 1976, AS AMENDED FROM TIME TO TIME, 40 U.S.C. § 6901, et seq., THE NM HEALTH AND SAF. CODE § 361.001 et seq., AND REGULATIONS RELATED THERETO, BY VIRTUE OF THE EXEMPTION AFFORDED DRILLING FLUIDS, PRODUCED WATERS, AND OTHER WASTE ASSOCIATED WITH THE EXPLORATION, DEVELOPMENT OR PRODUCTION OF CRUDE OIL OR NATURAL GAS OR GEOTHERMAL ENERGY.

ALSO AS A CONDITION TO SUNDANCE SERVICES, INC.'S ACCEPTANCE OF THE MATERIALS SHIPPED WITH THIS JOB TICKET, TRANSPORTER REPRESENTS AND WARRANTS THAT ONLY THE MATERIAL DELIVERED BY OPERATOR/SHIPPER TO TRANSPORTER IS NOW DELIVERED BY TRANSPORTER TO SUNDANCE SERVICES, INC.'S FACILITY FOR DISPOSAL.

THIS WILL CERTIFY that the above Transporter loaded the material represented by this Transporter Statement at the above described location, and that it was tendered by the above described shipper. This will certify that no additional materials were added to this load, and that the material was delivered without incident.

DRIVER: Carlos Chavez

(SIGNATURE)

FACILITY REPRESENTATIVE: Shirley

(SIGNATURE)

White - Sundance

Canary - Sundance Acct #1

Pink - Transporter

Reorder from: Vertigo Creative Services LLC • www.VertigoCreative.com • Form#SDI-004

**SUNDANCE SERVICES, Inc.**P.O. Box 1737 Eunice, New Mexico 88231
(575) 394-2511TICKET No. **434534**LEASE OPERATOR/SHIPPER/COMPANY: ETCLEASE NAME: ThurmanTRANSPORTER COMPANY: Thurman TruckingDATE: 10-19-17VEHICLE NO: 01GENERATOR COMPANY
MAN'S NAME: 2015606TIME 2:08 AM/PMCHARGE TO: ETCRIG NAME
AND NUMBER**TYPE OF MATERIAL**

- | | | |
|---|---|-----------------------------------|
| <input type="checkbox"/> Production Water | <input type="checkbox"/> Drilling Fluids | <input type="checkbox"/> Rinsate |
| <input type="checkbox"/> Tank Bottoms | <input checked="" type="checkbox"/> Contaminated Soil | <input type="checkbox"/> Jet Out |
| <input type="checkbox"/> Solids | <input type="checkbox"/> BS&W Content: | <input type="checkbox"/> Call Out |

Description: oil

RRC or API #

C-133#

VOLUME OF MATERIAL ☐ BBLs.☒ YARD12☐

AS A CONDITION TO SUNDANCE SERVICES, INC.'S ACCEPTANCE OF THE MATERIALS SHIPPED WITH THIS JOB TICKET, OPERATOR/SHIPPER REPRESENTS AND WARRANTS THAT THE WASTE MATERIAL SHIPPED HERewith IS MATERIAL EXEMPT FROM THE RESOURCE, CONSERVATION AND RECOVERY ACT OF 1976, AS AMENDED FROM TIME TO TIME, 40 U.S.C. § 6901, et seq., THE NM HEALTH AND SAF. CODE § 361.001 et seq., AND REGULATIONS RELATED THERETO, BY VIRTUE OF THE EXEMPTION AFFORDED DRILLING FLUIDS, PRODUCED WATERS, AND OTHER WASTE ASSOCIATED WITH THE EXPLORATION, DEVELOPMENT OR PRODUCTION OF CRUDE OIL OR NATURAL GAS OR GEOTHERMAL ENERGY.

ALSO AS A CONDITION TO SUNDANCE SERVICES, INC.'S ACCEPTANCE OF THE MATERIALS SHIPPED WITH THIS JOB TICKET, TRANSPORTER REPRESENTS AND WARRANTS THAT ONLY THE MATERIAL DELIVERED BY OPERATOR/SHIPPER TO TRANSPORTER IS NOW DELIVERED BY TRANSPORTER TO SUNDANCE SERVICES, INC.'S FACILITY FOR DISPOSAL.

THIS WILL CERTIFY that the above Transporter loaded the material represented by this Transporter Statement at the above described location, and that it was tendered by the above described shipper. This will certify that no additional materials were added to this load, and that the material was delivered without incident.

DRIVER: Jose GIDMAN

(SIGNATURE)

FACILITY REPRESENTATIVE: Shirley

(SIGNATURE)

White - Sundance

Canary - Sundance Acct #1

Pink - Transporter

Reorder from: Vertigo Creative Services LLC • www.VertigoCreative.com • Form#SDI-004

**SUNDANCE SERVICES, Inc.**P.O. Box 1737 Eunice, New Mexico 88231
(575) 394-2511TICKET No. **434551**LEASE OPERATOR/SHIPPER/COMPANY: ETCLEASE NAME: Frank MTRANSPORTER COMPANY: Comelys Field ServiceTIME: 1:46 AM/PMDATE: 10-19-17VEHICLE NO: FSGENERATOR COMPANY
MAN'S NAME: Ross ShupeCHARGE TO: ETCRIG NAME
AND NUMBER**TYPE OF MATERIAL**

- ☐ Production Water ☐ Drilling Fluids ☐ Rinsate
☐ Tank Bottoms ☐ Contaminated Soil ☐ Jet Out
☐ Solids ☐ BS&W Content: ☐ Call Out

Description: Oil

RRC or API #

C-133#

VOLUME OF MATERIAL [] BBLs. : 12 YARD : []

AS A CONDITION TO SUNDANCE SERVICES, INC.'S ACCEPTANCE OF THE MATERIALS SHIPPED WITH THIS JOB TICKET, OPERATOR/SHIPPER REPRESENTS AND WARRANTS THAT THE WASTE MATERIAL SHIPPED HERewith IS MATERIAL EXEMPT FROM THE RESOURCE, CONSERVATION AND RECOVERY ACT OF 1976, AS AMENDED FROM TIME TO TIME, 40 U.S.C. § 6901, et seq., THE NM HEALTH AND SAF. CODE § 361.001 et seq., AND REGULATIONS RELATED THERETO, BY VIRTUE OF THE EXEMPTION AFFORDED DRILLING FLUIDS, PRODUCED WATERS, AND OTHER WASTE ASSOCIATED WITH THE EXPLORATION, DEVELOPMENT OR PRODUCTION OF CRUDE OIL OR NATURAL GAS OR GEOTHERMAL ENERGY.

ALSO AS A CONDITION TO SUNDANCE SERVICES, INC.'S ACCEPTANCE OF THE MATERIALS SHIPPED WITH THIS JOB TICKET, TRANSPORTER REPRESENTS AND WARRANTS THAT ONLY THE MATERIAL DELIVERED BY OPERATOR/SHIPPER TO TRANSPORTER IS NOW DELIVERED BY TRANSPORTER TO SUNDANCE SERVICES, INC.'S FACILITY FOR DISPOSAL.

THIS WILL CERTIFY that the above Transporter loaded the material represented by this Transporter Statement at the above described location, and that it was tendered by the above described shipper. This will certify that no additional materials were added to this load, and that the material was delivered without incident.

DRIVER: Plowman, Morgan
(SIGNATURE)FACILITY REPRESENTATIVE: Sarah Harv
(SIGNATURE)

White - Sundance

Canary - Sundance Acct #1

Pink - Transporter

Reorder from: Vertigo Creative Services LLC • www.VertigoCreative.com • Form#SDI-004

**SUNDANCE SERVICES, Inc.**P.O. Box 1737 Eunice, New Mexico 88231
(575) 394-2511TICKET No. **434555**LEASE OPERATOR/SHIPPER/COMPANY: ETCLEASE NAME: Frank MTRANSPORTER COMPANY: Comelys Field ServiceTIME: 1:57 AM/PMDATE: 10-19-17VEHICLE NO: FSGENERATOR COMPANY
MAN'S NAME: Ross ShupeCHARGE TO: ETCRIG NAME
AND NUMBER**TYPE OF MATERIAL**

- ☐ Production Water ☐ Drilling Fluids ☐ Rinsate
☐ Tank Bottoms ☒ Contaminated Soil ☐ Jet Out
☐ Solids ☐ BS&W Content: ☐ Call Out

Description: Oil

RRC or API #

C-133#

VOLUME OF MATERIAL [] BBLs. : 12 YARD : []

AS A CONDITION TO SUNDANCE SERVICES, INC.'S ACCEPTANCE OF THE MATERIALS SHIPPED WITH THIS JOB TICKET, OPERATOR/SHIPPER REPRESENTS AND WARRANTS THAT THE WASTE MATERIAL SHIPPED HERewith IS MATERIAL EXEMPT FROM THE RESOURCE, CONSERVATION AND RECOVERY ACT OF 1976, AS AMENDED FROM TIME TO TIME, 40 U.S.C. § 6901, et seq., THE NM HEALTH AND SAF. CODE § 361.001 et seq., AND REGULATIONS RELATED THERETO, BY VIRTUE OF THE EXEMPTION AFFORDED DRILLING FLUIDS, PRODUCED WATERS, AND OTHER WASTE ASSOCIATED WITH THE EXPLORATION, DEVELOPMENT OR PRODUCTION OF CRUDE OIL OR NATURAL GAS OR GEOTHERMAL ENERGY.

ALSO AS A CONDITION TO SUNDANCE SERVICES, INC.'S ACCEPTANCE OF THE MATERIALS SHIPPED WITH THIS JOB TICKET, TRANSPORTER REPRESENTS AND WARRANTS THAT ONLY THE MATERIAL DELIVERED BY OPERATOR/SHIPPER TO TRANSPORTER IS NOW DELIVERED BY TRANSPORTER TO SUNDANCE SERVICES, INC.'S FACILITY FOR DISPOSAL.

THIS WILL CERTIFY that the above Transporter loaded the material represented by this Transporter Statement at the above described location, and that it was tendered by the above described shipper. This will certify that no additional materials were added to this load, and that the material was delivered without incident.

DRIVER: Boile, Kevin
(SIGNATURE)FACILITY REPRESENTATIVE: Sarah Harv
(SIGNATURE)

White - Sundance

Canary - Sundance Acct #1

Pink - Transporter

Reorder from: Vertigo Creative Services LLC • www.VertigoCreative.com • Form#SDI-004

**SUNDANCE SERVICES, Inc.**P.O. Box 1737 Eunice, New Mexico 88231
(575) 394-2511TICKET No. **434557**LEASE OPERATOR/SHIPPER/COMPANY: ETCLEASE NAME: Trunk mTRANSPORTER COMPANY: Woods TruckingDATE: 10-17-17 VEHICLE NO: 1GENERATOR COMPANY
MAN'S NAME: Woods TruckingTIME: 1:58 AM/PMCHARGE TO: ETCRIG NAME
AND NUMBER**TYPE OF MATERIAL**

- ☐ Production Water ☐ Drilling Fluids ☐ Rinsate
☐ Tank Bottoms ☒ Contaminated Soil ☐ Jet Out
☐ Solids ☐ BS&W Content: ☐ Call Out

Description: OilRRC or API # 1.0

C-133#

VOLUME OF MATERIAL ☐ BBLs. 1.0☒ YARD 12☐

AS A CONDITION TO SUNDANCE SERVICES, INC.'S ACCEPTANCE OF THE MATERIALS SHIPPED WITH THIS JOB TICKET, OPERATOR/SHIPPER REPRESENTS AND WARRANTS THAT THE WASTE MATERIAL SHIPPED HERewith IS MATERIAL EXEMPT FROM THE RESOURCE, CONSERVATION AND RECOVERY ACT OF 1976, AS AMENDED FROM TIME TO TIME, 40 U.S.C. § 6901, et seq., THE NM HEALTH AND SAF. CODE § 361.001 et seq., AND REGULATIONS RELATED THERETO, BY VIRTUE OF THE EXEMPTION AFFORDED DRILLING FLUIDS, PRODUCED WATERS, AND OTHER WASTE ASSOCIATED WITH THE EXPLORATION, DEVELOPMENT OR PRODUCTION OF CRUDE OIL OR NATURAL GAS OR GEOTHERMAL ENERGY.

ALSO AS A CONDITION TO SUNDANCE SERVICES, INC.'S ACCEPTANCE OF THE MATERIALS SHIPPED WITH THIS JOB TICKET, TRANSPORTER REPRESENTS AND WARRANTS THAT ONLY THE MATERIAL DELIVERED BY OPERATOR/SHIPPER TO TRANSPORTER IS NOW DELIVERED BY TRANSPORTER TO SUNDANCE SERVICES, INC.'S FACILITY FOR DISPOSAL.

THIS WILL CERTIFY that the above Transporter loaded the material represented by this Transporter Statement at the above described location, and that it was tendered by the above described shipper. This will certify that no additional materials were added to this load, and that the material was delivered without incident.

DRIVER: Markus C. C. C.

(SIGNATURE)

FACILITY REPRESENTATIVE: Sarah

(SIGNATURE)

White - Sundance

Canary - Sundance Acct #1

Pink - Transporter

Reorder from: Vertigo Creative Services LLC • www.VertigoCreative.com • Form#SDI-004

**SUNDANCE SERVICES, Inc.**P.O. Box 1737 Eunice, New Mexico 88231
(575) 394-2511TICKET No. **434559**LEASE OPERATOR/SHIPPER/COMPANY: ETCLEASE NAME: Trunk mTRANSPORTER COMPANY: Family's oil fieldDATE: 10-17-17 VEHICLE NO: F2GENERATOR COMPANY
MAN'S NAME: Family's oil fieldTIME: 2:09 AM/PMCHARGE TO: ETCRIG NAME
AND NUMBER**TYPE OF MATERIAL**

- ☐ Production Water ☐ Drilling Fluids ☐ Rinsate
☐ Tank Bottoms ☒ Contaminated Soil ☐ Jet Out
☐ Solids ☐ BS&W Content: ☐ Call Out

Description: OilRRC or API # 1.0

C-133#

VOLUME OF MATERIAL ☐ BBLs. 1.0☒ YARD 12☐

AS A CONDITION TO SUNDANCE SERVICES, INC.'S ACCEPTANCE OF THE MATERIALS SHIPPED WITH THIS JOB TICKET, OPERATOR/SHIPPER REPRESENTS AND WARRANTS THAT THE WASTE MATERIAL SHIPPED HERewith IS MATERIAL EXEMPT FROM THE RESOURCE, CONSERVATION AND RECOVERY ACT OF 1976, AS AMENDED FROM TIME TO TIME, 40 U.S.C. § 6901, et seq., THE NM HEALTH AND SAF. CODE § 361.001 et seq., AND REGULATIONS RELATED THERETO, BY VIRTUE OF THE EXEMPTION AFFORDED DRILLING FLUIDS, PRODUCED WATERS, AND OTHER WASTE ASSOCIATED WITH THE EXPLORATION, DEVELOPMENT OR PRODUCTION OF CRUDE OIL OR NATURAL GAS OR GEOTHERMAL ENERGY.

ALSO AS A CONDITION TO SUNDANCE SERVICES, INC.'S ACCEPTANCE OF THE MATERIALS SHIPPED WITH THIS JOB TICKET, TRANSPORTER REPRESENTS AND WARRANTS THAT ONLY THE MATERIAL DELIVERED BY OPERATOR/SHIPPER TO TRANSPORTER IS NOW DELIVERED BY TRANSPORTER TO SUNDANCE SERVICES, INC.'S FACILITY FOR DISPOSAL.

THIS WILL CERTIFY that the above Transporter loaded the material represented by this Transporter Statement at the above described location, and that it was tendered by the above described shipper. This will certify that no additional materials were added to this load, and that the material was delivered without incident.

DRIVER: Sarah

(SIGNATURE)

FACILITY REPRESENTATIVE: Sarah

(SIGNATURE)

White - Sundance

Canary - Sundance Acct #1

Pink - Transporter

Reorder from: Vertigo Creative Services LLC • www.VertigoCreative.com • Form#SDI-004

**SUNDANCE SERVICES, Inc.**P.O. Box 1737 Eunice, New Mexico 88231
(575) 394-2511TICKET No. **434564**LEASE OPERATOR/SHIPPER/COMPANY: **ETC**LEASE NAME: **Frank M**TRANSPORTER COMPANY: **Chavez Trucking**DATE: **10-19-17** VEHICLE NO: **6**GENERATOR COMPANY
MAN'S NAME: **Ben Smith**TIME **2:41** AM/PMCHARGE TO: **ETC**RIG NAME
AND NUMBER**TYPE OF MATERIAL**

- ☐ Production Water ☐ Drilling Fluids ☐ Rinsate
☐ Tank Bottoms ☒ Contaminated Soil ☐ Jet Out
☐ Solids ☐ BS&W Content: ☐ Call Out

Description: **oil**RRC or API # **665**

C-133#

VOLUME OF MATERIAL ☐ BBLs. : ☒ YARD **12** : ☐

AS A CONDITION TO SUNDANCE SERVICES, INC.'S ACCEPTANCE OF THE MATERIALS SHIPPED WITH THIS JOB TICKET, OPERATOR/SHIPPER REPRESENTS AND WARRANTS THAT THE WASTE MATERIAL SHIPPED HERewith IS MATERIAL EXEMPT FROM THE RESOURCE, CONSERVATION AND RECOVERY ACT OF 1976, AS AMENDED FROM TIME TO TIME, 40 U.S.C. § 6901, et seq., THE NM HEALTH AND SAF. CODE § 361.001 et seq., AND REGULATIONS RELATED THERETO, BY VIRTUE OF THE EXEMPTION AFFORDED DRILLING FLUIDS, PRODUCED WATERS, AND OTHER WASTE ASSOCIATED WITH THE EXPLORATION, DEVELOPMENT OR PRODUCTION OF CRUDE OIL OR NATURAL GAS OR GEOTHERMAL ENERGY.

ALSO AS A CONDITION TO SUNDANCE SERVICES, INC.'S ACCEPTANCE OF THE MATERIALS SHIPPED WITH THIS JOB TICKET, TRANSPORTER REPRESENTS AND WARRANTS THAT ONLY THE MATERIAL DELIVERED BY OPERATOR/SHIPPER TO TRANSPORTER IS NOW DELIVERED BY TRANSPORTER TO SUNDANCE SERVICES, INC.'S FACILITY FOR DISPOSAL.

THIS WILL CERTIFY that the above Transporter loaded the material represented by this Transporter Statement at the above described location, and that it was tendered by the above described shipper. This will certify that no additional materials were added to this load, and that the material was delivered without incident.

DRIVER: **Chavez**
(SIGNATURE)FACILITY REPRESENTATIVE: **Ben Smith**
(SIGNATURE)

White - Sundance

Canary - Sundance Acct #1

Pink - Transporter

Reorder from: Vertigo Creative Services LLC • www.VertigoCreative.com • Form#SDI-004

**SUNDANCE SERVICES, Inc.**P.O. Box 1737 Eunice, New Mexico 88231
(575) 394-2511TICKET No. **434568**LEASE OPERATOR/SHIPPER/COMPANY: **ETC**LEASE NAME: **Frank M**TRANSPORTER COMPANY: **Chavez Trucking**DATE: **10-19-17** VEHICLE NO: **1**GENERATOR COMPANY
MAN'S NAME: **Ben Smith**TIME **2:41** AM/PMCHARGE TO: **ETC**RIG NAME
AND NUMBER**TYPE OF MATERIAL**

- ☐ Production Water ☐ Drilling Fluids ☐ Rinsate
☐ Tank Bottoms ☒ Contaminated Soil ☐ Jet Out
☐ Solids ☐ BS&W Content: ☐ Call Out

Description: **oil**RRC or API # **665**

C-133#

VOLUME OF MATERIAL ☐ BBLs. : ☒ YARD **12** : ☐

AS A CONDITION TO SUNDANCE SERVICES, INC.'S ACCEPTANCE OF THE MATERIALS SHIPPED WITH THIS JOB TICKET, OPERATOR/SHIPPER REPRESENTS AND WARRANTS THAT THE WASTE MATERIAL SHIPPED HERewith IS MATERIAL EXEMPT FROM THE RESOURCE, CONSERVATION AND RECOVERY ACT OF 1976, AS AMENDED FROM TIME TO TIME, 40 U.S.C. § 6901, et seq., THE NM HEALTH AND SAF. CODE § 361.001 et seq., AND REGULATIONS RELATED THERETO, BY VIRTUE OF THE EXEMPTION AFFORDED DRILLING FLUIDS, PRODUCED WATERS, AND OTHER WASTE ASSOCIATED WITH THE EXPLORATION, DEVELOPMENT OR PRODUCTION OF CRUDE OIL OR NATURAL GAS OR GEOTHERMAL ENERGY.

ALSO AS A CONDITION TO SUNDANCE SERVICES, INC.'S ACCEPTANCE OF THE MATERIALS SHIPPED WITH THIS JOB TICKET, TRANSPORTER REPRESENTS AND WARRANTS THAT ONLY THE MATERIAL DELIVERED BY OPERATOR/SHIPPER TO TRANSPORTER IS NOW DELIVERED BY TRANSPORTER TO SUNDANCE SERVICES, INC.'S FACILITY FOR DISPOSAL.

THIS WILL CERTIFY that the above Transporter loaded the material represented by this Transporter Statement at the above described location, and that it was tendered by the above described shipper. This will certify that no additional materials were added to this load, and that the material was delivered without incident.

DRIVER: **Jose Guzman**
(SIGNATURE)FACILITY REPRESENTATIVE: **Ben Smith**
(SIGNATURE)

White - Sundance

Canary - Sundance Acct #1

Pink - Transporter

Reorder from: Vertigo Creative Services LLC • www.VertigoCreative.com • Form#SDI-004

**SUNDANCE SERVICES, Inc.**P.O. Box 1737 Eunice, New Mexico 88231
(575) 394-2511TICKET No. **434578**LEASE OPERATOR/SHIPPER/COMPANY: ETCLEASE NAME: Link mTRANSPORTER COMPANY: Canary's oilfieldTIME 5:26 AM/PMDATE: 10-16-11 VEHICLE NO: 104GENERATOR COMPANY
MAN'S NAME: 1028562CHARGE TO: ETCRIG NAME
AND NUMBER**TYPE OF MATERIAL**

- | | | |
|---|---|-----------------------------------|
| <input type="checkbox"/> Production Water | <input type="checkbox"/> Drilling Fluids | <input type="checkbox"/> Rinsate |
| <input type="checkbox"/> Tank Bottoms | <input checked="" type="checkbox"/> Contaminated Soil | <input type="checkbox"/> Jet Out |
| <input type="checkbox"/> Solids | <input type="checkbox"/> BS&W Content: | <input type="checkbox"/> Call Out |

Description: oilRRC or API # 100

C-133#

VOLUME OF MATERIAL ☐ BBLs. _____☒ YARD 12☐ _____

AS A CONDITION TO SUNDANCE SERVICES, INC.'S ACCEPTANCE OF THE MATERIALS SHIPPED WITH THIS JOB TICKET, OPERATOR/SHIPPER REPRESENTS AND WARRANTS THAT THE WASTE MATERIAL SHIPPED HERewith IS MATERIAL EXEMPT FROM THE RESOURCE, CONSERVATION AND RECOVERY ACT OF 1976, AS AMENDED FROM TIME TO TIME, 40 U.S.C. § 6901, et seq., THE NM HEALTH AND SAF. CODE § 361.001 et seq., AND REGULATIONS RELATED THERETO, BY VIRTUE OF THE EXEMPTION AFFORDED DRILLING FLUIDS, PRODUCED WATERS, AND OTHER WASTE ASSOCIATED WITH THE EXPLORATION, DEVELOPMENT OR PRODUCTION OF CRUDE OIL OR NATURAL GAS OR GEOTHERMAL ENERGY.

ALSO AS A CONDITION TO SUNDANCE SERVICES, INC.'S ACCEPTANCE OF THE MATERIALS SHIPPED WITH THIS JOB TICKET, TRANSPORTER REPRESENTS AND WARRANTS THAT ONLY THE MATERIAL DELIVERED BY OPERATOR/SHIPPER TO TRANSPORTER IS NOW DELIVERED BY TRANSPORTER TO SUNDANCE SERVICES, INC.'S FACILITY FOR DISPOSAL.

THIS WILL CERTIFY that the above Transporter loaded the material represented by this Transporter Statement at the above described location, and that it was tendered by the above described shipper. This will certify that no additional materials were added to this load, and that the material was delivered without incident.

DRIVER: Ken Hume
(SIGNATURE)FACILITY REPRESENTATIVE: Scot S. [Signature]
(SIGNATURE)

White - Sundance

Canary - Sundance Acct #1

Pink - Transporter

Reorder from: Vertigo Creative Services LLC • www.VertigoCreative.com • Form#SDI-004

**SUNDANCE SERVICES, Inc.**P.O. Box 1737 Eunice, New Mexico 88231
(575) 394-2511TICKET No. **434576**LEASE OPERATOR/SHIPPER/COMPANY: ETCLEASE NAME: Link mTRANSPORTER COMPANY: Canary's oilfieldTIME 5:21 AM/PMDATE: 10-14-11 VEHICLE NO: 1GENERATOR COMPANY
MAN'S NAME: 1028562CHARGE TO: ETCRIG NAME
AND NUMBER**TYPE OF MATERIAL**

- | | | |
|---|---|-----------------------------------|
| <input type="checkbox"/> Production Water | <input type="checkbox"/> Drilling Fluids | <input type="checkbox"/> Rinsate |
| <input type="checkbox"/> Tank Bottoms | <input checked="" type="checkbox"/> Contaminated Soil | <input type="checkbox"/> Jet Out |
| <input type="checkbox"/> Solids | <input type="checkbox"/> BS&W Content: | <input type="checkbox"/> Call Out |

Description: oilRRC or API # 100

C-133#

VOLUME OF MATERIAL ☐ BBLs. _____☒ YARD 12☐ _____

AS A CONDITION TO SUNDANCE SERVICES, INC.'S ACCEPTANCE OF THE MATERIALS SHIPPED WITH THIS JOB TICKET, OPERATOR/SHIPPER REPRESENTS AND WARRANTS THAT THE WASTE MATERIAL SHIPPED HERewith IS MATERIAL EXEMPT FROM THE RESOURCE, CONSERVATION AND RECOVERY ACT OF 1976, AS AMENDED FROM TIME TO TIME, 40 U.S.C. § 6901, et seq., THE NM HEALTH AND SAF. CODE § 361.001 et seq., AND REGULATIONS RELATED THERETO, BY VIRTUE OF THE EXEMPTION AFFORDED DRILLING FLUIDS, PRODUCED WATERS, AND OTHER WASTE ASSOCIATED WITH THE EXPLORATION, DEVELOPMENT OR PRODUCTION OF CRUDE OIL OR NATURAL GAS OR GEOTHERMAL ENERGY.

ALSO AS A CONDITION TO SUNDANCE SERVICES, INC.'S ACCEPTANCE OF THE MATERIALS SHIPPED WITH THIS JOB TICKET, TRANSPORTER REPRESENTS AND WARRANTS THAT ONLY THE MATERIAL DELIVERED BY OPERATOR/SHIPPER TO TRANSPORTER IS NOW DELIVERED BY TRANSPORTER TO SUNDANCE SERVICES, INC.'S FACILITY FOR DISPOSAL.

THIS WILL CERTIFY that the above Transporter loaded the material represented by this Transporter Statement at the above described location, and that it was tendered by the above described shipper. This will certify that no additional materials were added to this load, and that the material was delivered without incident.

DRIVER: Madison [Signature]
(SIGNATURE)FACILITY REPRESENTATIVE: Scot S. [Signature]
(SIGNATURE)

White - Sundance

Canary - Sundance Acct #1

Pink - Transporter

Reorder from: Vertigo Creative Services LLC • www.VertigoCreative.com • Form#SDI-004

**SUNDANCE SERVICES, Inc.**P.O. Box 1737 Eunice, New Mexico 88231
(575) 394-2511TICKET No. **434580**LEASE OPERATOR/SHIPPER/COMPANY: ETCLEASE NAME: THINK ITTRANSPORTER COMPANY: Family 2011 FieldTIME 3:31 AM/PMDATE: 10-17-11 VEHICLE NO: 12GENERATOR COMPANY
MAN'S NAME: Don SkeneCHARGE TO: ETCRIG NAME
AND NUMBER**TYPE OF MATERIAL**

- ☐ Production Water ☐ Drilling Fluids ☐ Rinsate
☐ Tank Bottoms ☐ Contaminated Soil ☐ Jet Out
☐ Solids ☐ BS&W Content: ☐ Call Out

Description: CID

RRC or API #

C-133#

VOLUME OF MATERIAL ☐ BBLs, _____ : ☐ YARD 12 : ☐

AS A CONDITION TO SUNDANCE SERVICES, INC.'S ACCEPTANCE OF THE MATERIALS SHIPPED WITH THIS JOB TICKET, OPERATOR/SHIPPER REPRESENTS AND WARRANTS THAT THE WASTE MATERIAL SHIPPED HERewith IS MATERIAL EXEMPT FROM THE RESOURCE, CONSERVATION AND RECOVERY ACT OF 1976, AS AMENDED FROM TIME TO TIME, 40 U.S.C. § 6901, et seq., THE NM HEALTH AND SAF. CODE § 361.001 et seq., AND REGULATIONS RELATED THERETO, BY VIRTUE OF THE EXEMPTION AFFORDED DRILLING FLUIDS, PRODUCED WATERS, AND OTHER WASTE ASSOCIATED WITH THE EXPLORATION, DEVELOPMENT OR PRODUCTION OF CRUDE OIL OR NATURAL GAS OR GEOTHERMAL ENERGY.

ALSO AS A CONDITION TO SUNDANCE SERVICES, INC.'S ACCEPTANCE OF THE MATERIALS SHIPPED WITH THIS JOB TICKET, TRANSPORTER REPRESENTS AND WARRANTS THAT ONLY THE MATERIAL DELIVERED BY OPERATOR/SHIPPER TO TRANSPORTER IS NOW DELIVERED BY TRANSPORTER TO SUNDANCE SERVICES, INC.'S FACILITY FOR DISPOSAL.

THIS WILL CERTIFY that the above Transporter loaded the material represented by this Transporter Statement at the above described location, and that it was tendered by the above described shipper. This will certify that no additional materials were added to this load, and that the material was delivered without incident.

DRIVER: [Signature]
(SIGNATURE)FACILITY REPRESENTATIVE: [Signature]
(SIGNATURE)

White - Sundance

Canary - Sundance Acct #1

Pink - Transporter

Reorder from: Vertigo Creative Services LLC • www.VertigoCreative.com • Form#SDI-004

**SUNDANCE SERVICES, Inc.**P.O. Box 1737 Eunice, New Mexico 88231
(575) 394-2511TICKET No. **434575**LEASE OPERATOR/SHIPPER/COMPANY: ETCLEASE NAME: THINK ITTRANSPORTER COMPANY: Family 2011 FieldTIME 3:20 AM/PMDATE: 10-17-11 VEHICLE NO: 13GENERATOR COMPANY
MAN'S NAME: Don SkeneCHARGE TO: ETCRIG NAME
AND NUMBER**TYPE OF MATERIAL**

- ☐ Production Water ☐ Drilling Fluids ☐ Rinsate
☐ Tank Bottoms ☐ Contaminated Soil ☐ Jet Out
☐ Solids ☐ BS&W Content: ☐ Call Out

Description: CID

RRC or API #

C-133#

VOLUME OF MATERIAL ☐ BBLs, _____ : ☐ YARD 12 : ☐

AS A CONDITION TO SUNDANCE SERVICES, INC.'S ACCEPTANCE OF THE MATERIALS SHIPPED WITH THIS JOB TICKET, OPERATOR/SHIPPER REPRESENTS AND WARRANTS THAT THE WASTE MATERIAL SHIPPED HERewith IS MATERIAL EXEMPT FROM THE RESOURCE, CONSERVATION AND RECOVERY ACT OF 1976, AS AMENDED FROM TIME TO TIME, 40 U.S.C. § 6901, et seq., THE NM HEALTH AND SAF. CODE § 361.001 et seq., AND REGULATIONS RELATED THERETO, BY VIRTUE OF THE EXEMPTION AFFORDED DRILLING FLUIDS, PRODUCED WATERS, AND OTHER WASTE ASSOCIATED WITH THE EXPLORATION, DEVELOPMENT OR PRODUCTION OF CRUDE OIL OR NATURAL GAS OR GEOTHERMAL ENERGY.

ALSO AS A CONDITION TO SUNDANCE SERVICES, INC.'S ACCEPTANCE OF THE MATERIALS SHIPPED WITH THIS JOB TICKET, TRANSPORTER REPRESENTS AND WARRANTS THAT ONLY THE MATERIAL DELIVERED BY OPERATOR/SHIPPER TO TRANSPORTER IS NOW DELIVERED BY TRANSPORTER TO SUNDANCE SERVICES, INC.'S FACILITY FOR DISPOSAL.

THIS WILL CERTIFY that the above Transporter loaded the material represented by this Transporter Statement at the above described location, and that it was tendered by the above described shipper. This will certify that no additional materials were added to this load, and that the material was delivered without incident.

DRIVER: ALONSO MORALES
(SIGNATURE)FACILITY REPRESENTATIVE: [Signature]
(SIGNATURE)

White - Sundance

Canary - Sundance Acct #1

Pink - Transporter

Reorder from: Vertigo Creative Services LLC • www.VertigoCreative.com • Form#SDI-004

**SUNDANCE SERVICES, Inc.**P.O. Box 1737 Eunice, New Mexico 88231
(575) 394-2511TICKET No. **434589**LEASE OPERATOR/SHIPPER/COMPANY: *ETC*LEASE NAME: *Jun 17*TRANSPORTER COMPANY: *Harmon Trucking*TIME *1:06* AM/PMDATE: *10-17-17* VEHICLE NO: *6*GENERATOR COMPANY
MAN'S NAME: *Bob Slade*CHARGE TO: *ETC*RIG NAME
AND NUMBER**TYPE OF MATERIAL**

- | | | |
|---|---|-----------------------------------|
| <input type="checkbox"/> Production Water | <input type="checkbox"/> Drilling Fluids | <input type="checkbox"/> Rinsate |
| <input type="checkbox"/> Tank Bottoms | <input checked="" type="checkbox"/> Contaminated Soil | <input type="checkbox"/> Jet Out |
| <input type="checkbox"/> Solids | <input type="checkbox"/> BS&W Content: | <input type="checkbox"/> Call Out |

Description: *6112*RRC or API # *6*

C-133#

VOLUME OF MATERIAL ☐ BBLs. : ☒ YARD *12* : ☐

AS A CONDITION TO SUNDANCE SERVICES, INC.'S ACCEPTANCE OF THE MATERIALS SHIPPED WITH THIS JOB TICKET, OPERATOR/SHIPPER REPRESENTS AND WARRANTS THAT THE WASTE MATERIAL SHIPPED HERewith IS MATERIAL EXEMPT FROM THE RESOURCE, CONSERVATION AND RECOVERY ACT OF 1976, AS AMENDED FROM TIME TO TIME, 40 U.S.C. § 6901, et seq., THE NM HEALTH AND SAF. CODE § 361.001 et seq., AND REGULATIONS RELATED THERETO, BY VIRTUE OF THE EXEMPTION AFFORDED DRILLING FLUIDS, PRODUCED WATERS, AND OTHER WASTE ASSOCIATED WITH THE EXPLORATION, DEVELOPMENT OR PRODUCTION OF CRUDE OIL OR NATURAL GAS OR GEOTHERMAL ENERGY.

ALSO AS A CONDITION TO SUNDANCE SERVICES, INC.'S ACCEPTANCE OF THE MATERIALS SHIPPED WITH THIS JOB TICKET, TRANSPORTER REPRESENTS AND WARRANTS THAT ONLY THE MATERIAL DELIVERED BY OPERATOR/SHIPPER TO TRANSPORTER IS NOW DELIVERED BY TRANSPORTER TO SUNDANCE SERVICES, INC.'S FACILITY FOR DISPOSAL.

THIS WILL CERTIFY that the above Transporter loaded the material represented by this Transporter Statement at the above described location, and that it was tendered by the above described shipper. This will certify that no additional materials were added to this load, and that the material was delivered without incident.

DRIVER: *Calvin Chang*

(SIGNATURE)

FACILITY REPRESENTATIVE: *SJL*

(SIGNATURE)

White - Sundance

Canary - Sundance Acct #1

Pink - Transporter

Reorder from: Vertigo Creative Services LLC • www.VertigoCreative.com • Form#SDI-004

**SUNDANCE SERVICES, Inc.**P.O. Box 1737 Eunice, New Mexico 88231
(575) 394-2511TICKET No. **434592**LEASE OPERATOR/SHIPPER/COMPANY: *ETC*LEASE NAME: *Jun 17*TRANSPORTER COMPANY: *Guzman Trucking*TIME *1:14* AM/PMDATE: *10-17-17* VEHICLE NO: *1*GENERATOR COMPANY
MAN'S NAME: *Bob Slade*CHARGE TO: *ETC*RIG NAME
AND NUMBER**TYPE OF MATERIAL**

- | | | |
|---|---|-----------------------------------|
| <input type="checkbox"/> Production Water | <input type="checkbox"/> Drilling Fluids | <input type="checkbox"/> Rinsate |
| <input type="checkbox"/> Tank Bottoms | <input checked="" type="checkbox"/> Contaminated Soil | <input type="checkbox"/> Jet Out |
| <input type="checkbox"/> Solids | <input type="checkbox"/> BS&W Content: | <input type="checkbox"/> Call Out |

Description: *6117*

RRC or API #

C-133#

VOLUME OF MATERIAL ☐ BBLs. : ☒ YARD *12* : ☐

AS A CONDITION TO SUNDANCE SERVICES, INC.'S ACCEPTANCE OF THE MATERIALS SHIPPED WITH THIS JOB TICKET, OPERATOR/SHIPPER REPRESENTS AND WARRANTS THAT THE WASTE MATERIAL SHIPPED HERewith IS MATERIAL EXEMPT FROM THE RESOURCE, CONSERVATION AND RECOVERY ACT OF 1976, AS AMENDED FROM TIME TO TIME, 40 U.S.C. § 6901, et seq., THE NM HEALTH AND SAF. CODE § 361.001 et seq., AND REGULATIONS RELATED THERETO, BY VIRTUE OF THE EXEMPTION AFFORDED DRILLING FLUIDS, PRODUCED WATERS, AND OTHER WASTE ASSOCIATED WITH THE EXPLORATION, DEVELOPMENT OR PRODUCTION OF CRUDE OIL OR NATURAL GAS OR GEOTHERMAL ENERGY.

ALSO AS A CONDITION TO SUNDANCE SERVICES, INC.'S ACCEPTANCE OF THE MATERIALS SHIPPED WITH THIS JOB TICKET, TRANSPORTER REPRESENTS AND WARRANTS THAT ONLY THE MATERIAL DELIVERED BY OPERATOR/SHIPPER TO TRANSPORTER IS NOW DELIVERED BY TRANSPORTER TO SUNDANCE SERVICES, INC.'S FACILITY FOR DISPOSAL.

THIS WILL CERTIFY that the above Transporter loaded the material represented by this Transporter Statement at the above described location, and that it was tendered by the above described shipper. This will certify that no additional materials were added to this load, and that the material was delivered without incident.

DRIVER: *Jose Guzman*

(SIGNATURE)

FACILITY REPRESENTATIVE: *SJL*

(SIGNATURE)

White - Sundance

Canary - Sundance Acct #1

Pink - Transporter

Reorder from: Vertigo Creative Services LLC • www.VertigoCreative.com • Form#SDI-004

**SUNDANCE SERVICES, Inc.**P.O. Box 1737 Eunice, New Mexico 88231
(575) 394-2511TICKET No. **434598**LEASE OPERATOR/SHIPPER/COMPANY: ETCLEASE NAME: Trunk inTRANSPORTER COMPANY: Family'sDATE: 10-19-17 VEHICLE NO: 14TIME 1:47 AM/PMGENERATOR COMPANY
MAN'S NAME: Ross SladeCHARGE TO: ETCRIG NAME
AND NUMBER**TYPE OF MATERIAL**

- ☐ Production Water ☐ Drilling Fluids ☐ Rinsate
☐ Tank Bottoms ☒ Contaminated Soil ☐ Jet Out
☐ Solids ☐ BS&W Content: ☐ Call Out

Description: oilRRC or API # Lee

C-133#

VOLUME OF MATERIAL ☐ BBLs. _____YARD 12☐

AS A CONDITION TO SUNDANCE SERVICES, INC.'S ACCEPTANCE OF THE MATERIALS SHIPPED WITH THIS JOB TICKET, OPERATOR/SHIPPER REPRESENTS AND WARRANTS THAT THE WASTE MATERIAL SHIPPED HERewith IS MATERIAL EXEMPT FROM THE RESOURCE, CONSERVATION AND RECOVERY ACT OF 1976, AS AMENDED FROM TIME TO TIME, 40 U.S.C. § 6901, et seq., THE NM HEALTH AND SAF. CODE § 361.001 et seq., AND REGULATIONS RELATED THERETO, BY VIRTUE OF THE EXEMPTION AFFORDED DRILLING FLUIDS, PRODUCED WATERS, AND OTHER WASTE ASSOCIATED WITH THE EXPLORATION, DEVELOPMENT OR PRODUCTION OF CRUDE OIL OR NATURAL GAS OR GEOTHERMAL ENERGY.

ALSO AS A CONDITION TO SUNDANCE SERVICES, INC.'S ACCEPTANCE OF THE MATERIALS SHIPPED WITH THIS JOB TICKET, TRANSPORTER REPRESENTS AND WARRANTS THAT ONLY THE MATERIAL DELIVERED BY OPERATOR/SHIPPER TO TRANSPORTER IS NOW DELIVERED BY TRANSPORTER TO SUNDANCE SERVICES, INC.'S FACILITY FOR DISPOSAL.

THIS WILL CERTIFY that the above Transporter loaded the material represented by this Transporter Statement at the above described location, and that it was tendered by the above described shipper. This will certify that no additional materials were added to this load, and that the material was delivered without incident.

DRIVER: Rene Kinner

(SIGNATURE)

FACILITY REPRESENTATIVE: Sarah Thorne

(SIGNATURE)

White - Sundance

Canary - Sundance Acct #1

Pink - Transporter

Reorder from: Vertigo Creative Services LLC • www.VertigoCreative.com • Form#SDI-004

**SUNDANCE SERVICES, Inc.**P.O. Box 1737 Eunice, New Mexico 88231
(575) 394-2511TICKET No. **434600**LEASE OPERATOR/SHIPPER/COMPANY: ETCLEASE NAME: Trunk inTRANSPORTER COMPANY: Family'sDATE: 10-19-17 VEHICLE NO: 1TIME 1:51 AM/PMGENERATOR COMPANY
MAN'S NAME: Ross SladeCHARGE TO: ETCRIG NAME
AND NUMBER**TYPE OF MATERIAL**

- ☐ Production Water ☐ Drilling Fluids ☐ Rinsate
☐ Tank Bottoms ☒ Contaminated Soil ☐ Jet Out
☐ Solids ☐ BS&W Content: ☐ Call Out

Description: oilRRC or API # Lee

C-133#

VOLUME OF MATERIAL ☐ BBLs. _____YARD 12☐

AS A CONDITION TO SUNDANCE SERVICES, INC.'S ACCEPTANCE OF THE MATERIALS SHIPPED WITH THIS JOB TICKET, OPERATOR/SHIPPER REPRESENTS AND WARRANTS THAT THE WASTE MATERIAL SHIPPED HERewith IS MATERIAL EXEMPT FROM THE RESOURCE, CONSERVATION AND RECOVERY ACT OF 1976, AS AMENDED FROM TIME TO TIME, 40 U.S.C. § 6901, et seq., THE NM HEALTH AND SAF. CODE § 361.001 et seq., AND REGULATIONS RELATED THERETO, BY VIRTUE OF THE EXEMPTION AFFORDED DRILLING FLUIDS, PRODUCED WATERS, AND OTHER WASTE ASSOCIATED WITH THE EXPLORATION, DEVELOPMENT OR PRODUCTION OF CRUDE OIL OR NATURAL GAS OR GEOTHERMAL ENERGY.

ALSO AS A CONDITION TO SUNDANCE SERVICES, INC.'S ACCEPTANCE OF THE MATERIALS SHIPPED WITH THIS JOB TICKET, TRANSPORTER REPRESENTS AND WARRANTS THAT ONLY THE MATERIAL DELIVERED BY OPERATOR/SHIPPER TO TRANSPORTER IS NOW DELIVERED BY TRANSPORTER TO SUNDANCE SERVICES, INC.'S FACILITY FOR DISPOSAL.

THIS WILL CERTIFY that the above Transporter loaded the material represented by this Transporter Statement at the above described location, and that it was tendered by the above described shipper. This will certify that no additional materials were added to this load, and that the material was delivered without incident.

DRIVER: Madeleine Davis

(SIGNATURE)

FACILITY REPRESENTATIVE: Sarah Thorne

(SIGNATURE)

White - Sundance

Canary - Sundance Acct #1

Pink - Transporter

Reorder from: Vertigo Creative Services LLC • www.VertigoCreative.com • Form#SDI-004

**SUNDANCE SERVICES, Inc.**P.O. Box 1737 Eunice, New Mexico 88231
(575) 394-2511TICKET No. **434601**LEASE OPERATOR/SHIPPER/COMPANY: ETCLEASE NAME: THINK MTRANSPORTER COMPANY: Farmington Oil FieldDATE: 10/19/12 VEHICLE NO: F03GENERATOR COMPANY
MAN'S NAME: 1421 SloughTIME: 4:55 AM/PMCHARGE TO: ETCRIG NAME
AND NUMBER**TYPE OF MATERIAL**

- | | | |
|---|---|-----------------------------------|
| <input type="checkbox"/> Production Water | <input type="checkbox"/> Drilling Fluids | <input type="checkbox"/> Rinsate |
| <input type="checkbox"/> Tank Bottoms | <input checked="" type="checkbox"/> Contaminated Soil | <input type="checkbox"/> Jet Out |
| <input type="checkbox"/> Solids | <input type="checkbox"/> BS&W Content: | <input type="checkbox"/> Call Out |

Description: CIDRRC or API # lee

C-133#

VOLUME OF MATERIAL [] BBLs. : X YARD 12 : []

AS A CONDITION TO SUNDANCE SERVICES, INC.'S ACCEPTANCE OF THE MATERIALS SHIPPED WITH THIS JOB TICKET, OPERATOR/SHIPPER REPRESENTS AND WARRANTS THAT THE WASTE MATERIAL SHIPPED HERewith IS MATERIAL EXEMPT FROM THE RESOURCE, CONSERVATION AND RECOVERY ACT OF 1976, AS AMENDED FROM TIME TO TIME, 40 U.S.C. § 6901, et seq., THE NM HEALTH AND SAF. CODE § 361.001 et seq., AND REGULATIONS RELATED THERETO, BY VIRTUE OF THE EXEMPTION AFFORDED DRILLING FLUIDS, PRODUCED WATERS, AND OTHER WASTE ASSOCIATED WITH THE EXPLORATION, DEVELOPMENT OR PRODUCTION OF CRUDE OIL OR NATURAL GAS OR GEOTHERMAL ENERGY.

ALSO AS A CONDITION TO SUNDANCE SERVICES, INC.'S ACCEPTANCE OF THE MATERIALS SHIPPED WITH THIS JOB TICKET, TRANSPORTER REPRESENTS AND WARRANTS THAT ONLY THE MATERIAL DELIVERED BY OPERATOR/SHIPPER TO TRANSPORTER IS NOW DELIVERED BY TRANSPORTER TO SUNDANCE SERVICES, INC.'S FACILITY FOR DISPOSAL.

THIS WILL CERTIFY that the above Transporter loaded the material represented by this Transporter Statement at the above described location, and that it was tendered by the above described shipper. This will certify that no additional materials were added to this load, and that the material was delivered without incident.

DRIVER: Alonso Morales
(SIGNATURE)FACILITY REPRESENTATIVE: Sarah Helme
(SIGNATURE)

White - Sundance

Canary - Sundance Acct #1

Pink - Transporter

Reorder from: Vertigo Creative Services LLC • www.VertigoCreative.com • Form#SDI-004

**SUNDANCE SERVICES, Inc.**P.O. Box 1737 Eunice, New Mexico 88231
(575) 394-2511TICKET No. **434604**LEASE OPERATOR/SHIPPER/COMPANY: ETCLEASE NAME: THINK MTRANSPORTER COMPANY: Farmington Oil FieldDATE: 10/19/12 VEHICLE NO: F02GENERATOR COMPANY
MAN'S NAME: Rose SloughTIME: 4:00 AM/PMCHARGE TO: ETCRIG NAME
AND NUMBER**TYPE OF MATERIAL**

- | | | |
|---|---|-----------------------------------|
| <input type="checkbox"/> Production Water | <input type="checkbox"/> Drilling Fluids | <input type="checkbox"/> Rinsate |
| <input type="checkbox"/> Tank Bottoms | <input checked="" type="checkbox"/> Contaminated Soil | <input type="checkbox"/> Jet Out |
| <input type="checkbox"/> Solids | <input type="checkbox"/> BS&W Content: | <input type="checkbox"/> Call Out |

Description: CIDRRC or API # lee

C-133#

VOLUME OF MATERIAL [] BBLs. : X YARD 12 : []

AS A CONDITION TO SUNDANCE SERVICES, INC.'S ACCEPTANCE OF THE MATERIALS SHIPPED WITH THIS JOB TICKET, OPERATOR/SHIPPER REPRESENTS AND WARRANTS THAT THE WASTE MATERIAL SHIPPED HERewith IS MATERIAL EXEMPT FROM THE RESOURCE, CONSERVATION AND RECOVERY ACT OF 1976, AS AMENDED FROM TIME TO TIME, 40 U.S.C. § 6901, et seq., THE NM HEALTH AND SAF. CODE § 361.001 et seq., AND REGULATIONS RELATED THERETO, BY VIRTUE OF THE EXEMPTION AFFORDED DRILLING FLUIDS, PRODUCED WATERS, AND OTHER WASTE ASSOCIATED WITH THE EXPLORATION, DEVELOPMENT OR PRODUCTION OF CRUDE OIL OR NATURAL GAS OR GEOTHERMAL ENERGY.

ALSO AS A CONDITION TO SUNDANCE SERVICES, INC.'S ACCEPTANCE OF THE MATERIALS SHIPPED WITH THIS JOB TICKET, TRANSPORTER REPRESENTS AND WARRANTS THAT ONLY THE MATERIAL DELIVERED BY OPERATOR/SHIPPER TO TRANSPORTER IS NOW DELIVERED BY TRANSPORTER TO SUNDANCE SERVICES, INC.'S FACILITY FOR DISPOSAL.

THIS WILL CERTIFY that the above Transporter loaded the material represented by this Transporter Statement at the above described location, and that it was tendered by the above described shipper. This will certify that no additional materials were added to this load, and that the material was delivered without incident.

DRIVER: Sarah Helme
(SIGNATURE)FACILITY REPRESENTATIVE: Sarah Helme
(SIGNATURE)

White - Sundance

Canary - Sundance Acct #1

Pink - Transporter

Reorder from: Vertigo Creative Services LLC • www.VertigoCreative.com • Form#SDI-004

**SUNDANCE SERVICES, Inc.**P.O. Box 1737 Eunice, New Mexico 88231
(575) 394-2511TICKET No. **434671**LEASE OPERATOR/SHIPPER/COMPANY: ETCLEASE NAME: Trunk mTRANSPORTER COMPANY: Trunk mDATE: 10-20-17 VEHICLE NO: 1GENERATOR COMPANY
MAN'S NAME: Trunk mTIME 8:35 AM/PMCHARGE TO: ETCRIG NAME
AND NUMBER**TYPE OF MATERIAL**

- ☐ Production Water ☐ Drilling Fluids ☐ Rinsate
☐ Tank Bottoms ☒ Contaminated Soil ☐ Jet Out
☐ Solids ☐ BS&W Content: ☐ Call Out

Description: oilRRC or API # 1

C-133#

VOLUME OF MATERIAL ☐ BBLs. 1YARD 12☐

AS A CONDITION TO SUNDANCE SERVICES, INC.'S ACCEPTANCE OF THE MATERIALS SHIPPED WITH THIS JOB TICKET, OPERATOR/SHIPPER REPRESENTS AND WARRANTS THAT THE WASTE MATERIAL SHIPPED HERewith IS MATERIAL EXEMPT FROM THE RESOURCE, CONSERVATION AND RECOVERY ACT OF 1976, AS AMENDED FROM TIME TO TIME, 40 U.S.C. § 6901, et seq., THE NM HEALTH AND SAF. CODE § 361.001 et seq., AND REGULATIONS RELATED THERETO, BY VIRTUE OF THE EXEMPTION AFFORDED DRILLING FLUIDS, PRODUCED WATERS, AND OTHER WASTE ASSOCIATED WITH THE EXPLORATION, DEVELOPMENT OR PRODUCTION OF CRUDE OIL OR NATURAL GAS OR GEOTHERMAL ENERGY.

ALSO AS A CONDITION TO SUNDANCE SERVICES, INC.'S ACCEPTANCE OF THE MATERIALS SHIPPED WITH THIS JOB TICKET, TRANSPORTER REPRESENTS AND WARRANTS THAT ONLY THE MATERIAL DELIVERED BY OPERATOR/SHIPPER TO TRANSPORTER IS NOW DELIVERED BY TRANSPORTER TO SUNDANCE SERVICES, INC.'S FACILITY FOR DISPOSAL.

THIS WILL CERTIFY that the above Transporter loaded the material represented by this Transporter Statement at the above described location, and that it was tendered by the above described shipper. This will certify that no additional materials were added to this load, and that the material was delivered without incident.

DRIVER: Madison Chis

(SIGNATURE)

FACILITY REPRESENTATIVE: Sarah Hume

(SIGNATURE)

White - Sundance

Canary - Sundance Acct #1

Pink - Transporter

Reorder from: Vertigo Creative Services LLC • www.VertigoCreative.com • Form#SDI-004

**SUNDANCE SERVICES, Inc.**P.O. Box 1737 Eunice, New Mexico 88231
(575) 394-2511TICKET No. **434673**LEASE OPERATOR/SHIPPER/COMPANY: ETCLEASE NAME: Trunk mTRANSPORTER COMPANY: Trunk mDATE: 10-20-17 VEHICLE NO: 1GENERATOR COMPANY
MAN'S NAME: Trunk mTIME 8:45 AM/PMCHARGE TO: ETCRIG NAME
AND NUMBER**TYPE OF MATERIAL**

- ☐ Production Water ☐ Drilling Fluids ☐ Rinsate
☐ Tank Bottoms ☒ Contaminated Soil ☐ Jet Out
☐ Solids ☐ BS&W Content: ☐ Call Out

Description: oilRRC or API # 1

C-133#

VOLUME OF MATERIAL ☐ BBLs. 1YARD 12☐

AS A CONDITION TO SUNDANCE SERVICES, INC.'S ACCEPTANCE OF THE MATERIALS SHIPPED WITH THIS JOB TICKET, OPERATOR/SHIPPER REPRESENTS AND WARRANTS THAT THE WASTE MATERIAL SHIPPED HERewith IS MATERIAL EXEMPT FROM THE RESOURCE, CONSERVATION AND RECOVERY ACT OF 1976, AS AMENDED FROM TIME TO TIME, 40 U.S.C. § 6901, et seq., THE NM HEALTH AND SAF. CODE § 361.001 et seq., AND REGULATIONS RELATED THERETO, BY VIRTUE OF THE EXEMPTION AFFORDED DRILLING FLUIDS, PRODUCED WATERS, AND OTHER WASTE ASSOCIATED WITH THE EXPLORATION, DEVELOPMENT OR PRODUCTION OF CRUDE OIL OR NATURAL GAS OR GEOTHERMAL ENERGY.

ALSO AS A CONDITION TO SUNDANCE SERVICES, INC.'S ACCEPTANCE OF THE MATERIALS SHIPPED WITH THIS JOB TICKET, TRANSPORTER REPRESENTS AND WARRANTS THAT ONLY THE MATERIAL DELIVERED BY OPERATOR/SHIPPER TO TRANSPORTER IS NOW DELIVERED BY TRANSPORTER TO SUNDANCE SERVICES, INC.'S FACILITY FOR DISPOSAL.

THIS WILL CERTIFY that the above Transporter loaded the material represented by this Transporter Statement at the above described location, and that it was tendered by the above described shipper. This will certify that no additional materials were added to this load, and that the material was delivered without incident.

DRIVER: Madison Chis

(SIGNATURE)

FACILITY REPRESENTATIVE: Sarah Hume

(SIGNATURE)

White - Sundance

Canary - Sundance Acct #1

Pink - Transporter

Reorder from: Vertigo Creative Services LLC • www.VertigoCreative.com • Form#SDI-004

**SUNDANCE SERVICES, Inc.**P.O. Box 1737 Eunice, New Mexico 88231
(575) 394-2511TICKET No. **434674**LEASE OPERATOR/SHIPPER/COMPANY: ETCLEASE NAME: Trunk 111TRANSPORTER COMPANY: Family's oilfieldTIME 8:45 AM/PMDATE: 10/20/17VEHICLE NO: PSGENERATOR COMPANY
MAN'S NAME: Don SledgeCHARGE TO: ETCRIG NAME
AND NUMBER**TYPE OF MATERIAL**

- ☐ Production Water ☐ Drilling Fluids ☐ Rinsate
☐ Tank Bottoms ☒ Contaminated Soil ☐ Jet Out
☐ Solids ☐ BS&W Content: ☐ Call Out

Description: oilRRC or API # 600

C-133#

VOLUME OF MATERIAL [] BBLs. : 1/2 YARD : []

AS A CONDITION TO SUNDANCE SERVICES, INC.'S ACCEPTANCE OF THE MATERIALS SHIPPED WITH THIS JOB TICKET, OPERATOR/SHIPPER REPRESENTS AND WARRANTS THAT THE WASTE MATERIAL SHIPPED HERewith IS MATERIAL EXEMPT FROM THE RESOURCE, CONSERVATION AND RECOVERY ACT OF 1976, AS AMENDED FROM TIME TO TIME, 40 U.S.C. § 6901, et seq., THE NM HEALTH AND SAF. CODE § 361.001 et seq., AND REGULATIONS RELATED THERETO, BY VIRTUE OF THE EXEMPTION AFFORDED DRILLING FLUIDS, PRODUCED WATERS, AND OTHER WASTE ASSOCIATED WITH THE EXPLORATION, DEVELOPMENT OR PRODUCTION OF CRUDE OIL OR NATURAL GAS OR GEOTHERMAL ENERGY.

ALSO AS A CONDITION TO SUNDANCE SERVICES, INC.'S ACCEPTANCE OF THE MATERIALS SHIPPED WITH THIS JOB TICKET, TRANSPORTER REPRESENTS AND WARRANTS THAT ONLY THE MATERIAL DELIVERED BY OPERATOR/SHIPPER TO TRANSPORTER IS NOW DELIVERED BY TRANSPORTER TO SUNDANCE SERVICES, INC.'S FACILITY FOR DISPOSAL.

THIS WILL CERTIFY that the above Transporter loaded the material represented by this Transporter Statement at the above described location, and that it was tendered by the above described shipper. This will certify that no additional materials were added to this load, and that the material was delivered without incident.

DRIVER: Alonso Morales
(SIGNATURE)FACILITY REPRESENTATIVE: Sarah Hume
(SIGNATURE)

White - Sundance

Canary - Sundance Acct #1

Pink - Transporter

Reorder from: Vertigo Creative Services LLC • www.VertigoCreative.com • Form#SDI-004

**SUNDANCE SERVICES, Inc.**P.O. Box 1737 Eunice, New Mexico 88231
(575) 394-2511TICKET No. **434675**LEASE OPERATOR/SHIPPER/COMPANY: ETCLEASE NAME: Trunk 111TRANSPORTER COMPANY: ET Pacifico ServiceTIME 8:46 AM/PMDATE: 10/20/17VEHICLE NO: 04GENERATOR COMPANY
MAN'S NAME: Don SledgeCHARGE TO: ETCRIG NAME
AND NUMBER**TYPE OF MATERIAL**

- ☐ Production Water ☐ Drilling Fluids ☐ Rinsate
☐ Tank Bottoms ☒ Contaminated Soil ☐ Jet Out
☐ Solids ☐ BS&W Content: ☐ Call Out

Description: oilRRC or API # 600

C-133#

VOLUME OF MATERIAL [] BBLs. : 1/2 YARD : []

AS A CONDITION TO SUNDANCE SERVICES, INC.'S ACCEPTANCE OF THE MATERIALS SHIPPED WITH THIS JOB TICKET, OPERATOR/SHIPPER REPRESENTS AND WARRANTS THAT THE WASTE MATERIAL SHIPPED HERewith IS MATERIAL EXEMPT FROM THE RESOURCE, CONSERVATION AND RECOVERY ACT OF 1976, AS AMENDED FROM TIME TO TIME, 40 U.S.C. § 6901, et seq., THE NM HEALTH AND SAF. CODE § 361.001 et seq., AND REGULATIONS RELATED THERETO, BY VIRTUE OF THE EXEMPTION AFFORDED DRILLING FLUIDS, PRODUCED WATERS, AND OTHER WASTE ASSOCIATED WITH THE EXPLORATION, DEVELOPMENT OR PRODUCTION OF CRUDE OIL OR NATURAL GAS OR GEOTHERMAL ENERGY.

ALSO AS A CONDITION TO SUNDANCE SERVICES, INC.'S ACCEPTANCE OF THE MATERIALS SHIPPED WITH THIS JOB TICKET, TRANSPORTER REPRESENTS AND WARRANTS THAT ONLY THE MATERIAL DELIVERED BY OPERATOR/SHIPPER TO TRANSPORTER IS NOW DELIVERED BY TRANSPORTER TO SUNDANCE SERVICES, INC.'S FACILITY FOR DISPOSAL.

THIS WILL CERTIFY that the above Transporter loaded the material represented by this Transporter Statement at the above described location, and that it was tendered by the above described shipper. This will certify that no additional materials were added to this load, and that the material was delivered without incident.

DRIVER: Guillermo Martinez
(SIGNATURE)FACILITY REPRESENTATIVE: Sarah Hume
(SIGNATURE)

White - Sundance

Canary - Sundance Acct #1

Pink - Transporter

Reorder from: Vertigo Creative Services LLC • www.VertigoCreative.com • Form#SDI-004

**SUNDANCE SERVICES, Inc.**P.O. Box 1737 Eunice, New Mexico 88231
(575) 394-2511TICKET No. **434679**LEASE OPERATOR/SHIPPER/COMPANY: ETCLEASE NAME: Simple mTRANSPORTER COMPANY: Canary's Oil FieldTIME 8:51 AM/PMDATE: 6-20-17VEHICLE NO: 12GENERATOR COMPANY
MAN'S NAME: or SteveCHARGE TO: ETCRIG NAME
AND NUMBER**TYPE OF MATERIAL**

- ☐ Production Water ☐ Drilling Fluids ☐ Rinsate
☐ Tank Bottoms ☒ Contaminated Soil ☐ Jet Out
☐ Solids ☐ BS&W Content: ☐ Call Out

Description: OilRRC or API # lee

C-133#

VOLUME OF MATERIAL

☐ BBLs. _____☒ YARD 12☐ _____

AS A CONDITION TO SUNDANCE SERVICES, INC.'S ACCEPTANCE OF THE MATERIALS SHIPPED WITH THIS JOB TICKET, OPERATOR/SHIPPER REPRESENTS AND WARRANTS THAT THE WASTE MATERIAL SHIPPED HERewith IS MATERIAL EXEMPT FROM THE RESOURCE, CONSERVATION AND RECOVERY ACT OF 1976, AS AMENDED FROM TIME TO TIME, 40 U.S.C. § 6901, et seq., THE NM HEALTH AND SAF. CODE § 361.001 et seq., AND REGULATIONS RELATED THERETO, BY VIRTUE OF THE EXEMPTION AFFORDED DRILLING FLUIDS, PRODUCED WATERS, AND OTHER WASTE ASSOCIATED WITH THE EXPLORATION, DEVELOPMENT OR PRODUCTION OF CRUDE OIL OR NATURAL GAS OR GEOTHERMAL ENERGY.

ALSO AS A CONDITION TO SUNDANCE SERVICES, INC.'S ACCEPTANCE OF THE MATERIALS SHIPPED WITH THIS JOB TICKET, TRANSPORTER REPRESENTS AND WARRANTS THAT ONLY THE MATERIAL DELIVERED BY OPERATOR/SHIPPER TO TRANSPORTER IS NOW DELIVERED BY TRANSPORTER TO SUNDANCE SERVICES, INC.'S FACILITY FOR DISPOSAL.

THIS WILL CERTIFY that the above Transporter loaded the material represented by this Transporter Statement at the above described location, and that it was tendered by the above described shipper. This will certify that no additional materials were added to this load, and that the material was delivered without incident.

DRIVER: [Signature]

(SIGNATURE)

FACILITY REPRESENTATIVE: [Signature]

(SIGNATURE)

White - Sundance

Canary - Sundance Acct #1

Pink - Transporter

Reorder from: Vertigo Creative Services LLC • www.VertigoCreative.com • Form#SDI-004

**SUNDANCE SERVICES, Inc.**P.O. Box 1737 Eunice, New Mexico 88231
(575) 394-2511TICKET No. **434672**LEASE OPERATOR/SHIPPER/COMPANY: ETCLEASE NAME: Simple mTRANSPORTER COMPANY: Canary's Oil FieldTIME 8:51 AM/PMDATE: 6-20-17VEHICLE NO: 12GENERATOR COMPANY
MAN'S NAME: or SteveCHARGE TO: ETCRIG NAME
AND NUMBER**TYPE OF MATERIAL**

- ☐ Production Water ☐ Drilling Fluids ☐ Rinsate
☐ Tank Bottoms ☒ Contaminated Soil ☐ Jet Out
☐ Solids ☐ BS&W Content: ☐ Call Out

Description: OilRRC or API # lee

C-133#

VOLUME OF MATERIAL

☐ BBLs. _____☒ YARD 12☐ _____

AS A CONDITION TO SUNDANCE SERVICES, INC.'S ACCEPTANCE OF THE MATERIALS SHIPPED WITH THIS JOB TICKET, OPERATOR/SHIPPER REPRESENTS AND WARRANTS THAT THE WASTE MATERIAL SHIPPED HERewith IS MATERIAL EXEMPT FROM THE RESOURCE, CONSERVATION AND RECOVERY ACT OF 1976, AS AMENDED FROM TIME TO TIME, 40 U.S.C. § 6901, et seq., THE NM HEALTH AND SAF. CODE § 361.001 et seq., AND REGULATIONS RELATED THERETO, BY VIRTUE OF THE EXEMPTION AFFORDED DRILLING FLUIDS, PRODUCED WATERS, AND OTHER WASTE ASSOCIATED WITH THE EXPLORATION, DEVELOPMENT OR PRODUCTION OF CRUDE OIL OR NATURAL GAS OR GEOTHERMAL ENERGY.

ALSO AS A CONDITION TO SUNDANCE SERVICES, INC.'S ACCEPTANCE OF THE MATERIALS SHIPPED WITH THIS JOB TICKET, TRANSPORTER REPRESENTS AND WARRANTS THAT ONLY THE MATERIAL DELIVERED BY OPERATOR/SHIPPER TO TRANSPORTER IS NOW DELIVERED BY TRANSPORTER TO SUNDANCE SERVICES, INC.'S FACILITY FOR DISPOSAL.

THIS WILL CERTIFY that the above Transporter loaded the material represented by this Transporter Statement at the above described location, and that it was tendered by the above described shipper. This will certify that no additional materials were added to this load, and that the material was delivered without incident.

DRIVER: [Signature]

(SIGNATURE)

FACILITY REPRESENTATIVE: [Signature]

(SIGNATURE)

White - Sundance

Canary - Sundance Acct #1

Pink - Transporter

Reorder from: Vertigo Creative Services LLC • www.VertigoCreative.com • Form#SDI-004

**SUNDANCE SERVICES, Inc.**P.O. Box 1737 Eunice, New Mexico 88231
(575) 394-2511TICKET No. **434696**LEASE OPERATOR/SHIPPER/COMPANY: ETCLEASE NAME: 11/11/11TRANSPORTER COMPANY: Vertigo Creative Services LLCTIME 10:10 AM/PMDATE: 10/20/11 VEHICLE NO: 24GENERATOR COMPANY
MAN'S NAME: 1200 S. 1000CHARGE TO: ETCRIG NAME
AND NUMBER**TYPE OF MATERIAL**

- ☐ Production Water ☐ Drilling Fluids ☐ Rinsate
☐ Tank Bottoms ☐ Contaminated Soil ☐ Jet Out
☐ Solids ☐ BS&W Content: ☐ Call Out

Description: 0112RRC or API # 6.5

C-133#

VOLUME OF MATERIAL ☐ BBLs.: ☒ YARD 12: ☐

AS A CONDITION TO SUNDANCE SERVICES, INC.'S ACCEPTANCE OF THE MATERIALS SHIPPED WITH THIS JOB TICKET, OPERATOR/SHIPPER REPRESENTS AND WARRANTS THAT THE WASTE MATERIAL SHIPPED HERewith IS MATERIAL EXEMPT FROM THE RESOURCE, CONSERVATION AND RECOVERY ACT OF 1976, AS AMENDED FROM TIME TO TIME, 40 U.S.C. § 6901, et seq., THE NM HEALTH AND SAF. CODE § 361.001 et seq., AND REGULATIONS RELATED THERETO, BY VIRTUE OF THE EXEMPTION AFFORDED DRILLING FLUIDS, PRODUCED WATERS, AND OTHER WASTE ASSOCIATED WITH THE EXPLORATION, DEVELOPMENT OR PRODUCTION OF CRUDE OIL OR NATURAL GAS OR GEOTHERMAL ENERGY.

ALSO AS A CONDITION TO SUNDANCE SERVICES, INC.'S ACCEPTANCE OF THE MATERIALS SHIPPED WITH THIS JOB TICKET, TRANSPORTER REPRESENTS AND WARRANTS THAT ONLY THE MATERIAL DELIVERED BY OPERATOR/SHIPPER TO TRANSPORTER IS NOW DELIVERED BY TRANSPORTER TO SUNDANCE SERVICES, INC.'S FACILITY FOR DISPOSAL.

THIS WILL CERTIFY that the above Transporter loaded the material represented by this Transporter Statement at the above described location, and that it was tendered by the above described shipper. This will certify that no additional materials were added to this load, and that the material was delivered without incident.

DRIVER: Alonso Morales

(SIGNATURE)

FACILITY REPRESENTATIVE: Sundance

(SIGNATURE)

White - Sundance

Canary - Sundance Acct #1

Pink - Transporter

Reorder from: Vertigo Creative Services LLC • www.VertigoCreative.com • Form#SDI-004

**SUNDANCE SERVICES, Inc.**P.O. Box 1737 Eunice, New Mexico 88231
(575) 394-2511TICKET No. **434697**LEASE OPERATOR/SHIPPER/COMPANY: ETCLEASE NAME: 11/11/11TRANSPORTER COMPANY: Vertigo Creative Services LLCTIME 10:10 AM/PMDATE: 10/20/11 VEHICLE NO: 15GENERATOR COMPANY
MAN'S NAME: 1200 S. 1000CHARGE TO: ETCRIG NAME
AND NUMBER**TYPE OF MATERIAL**

- ☐ Production Water ☐ Drilling Fluids ☐ Rinsate
☐ Tank Bottoms ☒ Contaminated Soil ☐ Jet Out
☐ Solids ☐ BS&W Content: ☐ Call Out

Description: 412RRC or API # 6.5

C-133#

VOLUME OF MATERIAL ☐ BBLs.: ☒ YARD 12: ☐

AS A CONDITION TO SUNDANCE SERVICES, INC.'S ACCEPTANCE OF THE MATERIALS SHIPPED WITH THIS JOB TICKET, OPERATOR/SHIPPER REPRESENTS AND WARRANTS THAT THE WASTE MATERIAL SHIPPED HERewith IS MATERIAL EXEMPT FROM THE RESOURCE, CONSERVATION AND RECOVERY ACT OF 1976, AS AMENDED FROM TIME TO TIME, 40 U.S.C. § 6901, et seq., THE NM HEALTH AND SAF. CODE § 361.001 et seq., AND REGULATIONS RELATED THERETO, BY VIRTUE OF THE EXEMPTION AFFORDED DRILLING FLUIDS, PRODUCED WATERS, AND OTHER WASTE ASSOCIATED WITH THE EXPLORATION, DEVELOPMENT OR PRODUCTION OF CRUDE OIL OR NATURAL GAS OR GEOTHERMAL ENERGY.

ALSO AS A CONDITION TO SUNDANCE SERVICES, INC.'S ACCEPTANCE OF THE MATERIALS SHIPPED WITH THIS JOB TICKET, TRANSPORTER REPRESENTS AND WARRANTS THAT ONLY THE MATERIAL DELIVERED BY OPERATOR/SHIPPER TO TRANSPORTER IS NOW DELIVERED BY TRANSPORTER TO SUNDANCE SERVICES, INC.'S FACILITY FOR DISPOSAL.

THIS WILL CERTIFY that the above Transporter loaded the material represented by this Transporter Statement at the above described location, and that it was tendered by the above described shipper. This will certify that no additional materials were added to this load, and that the material was delivered without incident.

DRIVER: Alonso Morales

(SIGNATURE)

FACILITY REPRESENTATIVE: Sundance

(SIGNATURE)

White - Sundance

Canary - Sundance Acct #1

Pink - Transporter

Reorder from: Vertigo Creative Services LLC • www.VertigoCreative.com • Form#SDI-004

**SUNDANCE SERVICES, Inc.**P.O. Box 1737 Eunice, New Mexico 88231
(575) 394-2511TICKET No. **434701**LEASE OPERATOR/SHIPPER/COMPANY: ETCLEASE NAME: Link mTRANSPORTER COMPANY: Woods TruckingDATE: 10-20-17 VEHICLE NO: 1TIME 11:35 AM/PMGENERATOR COMPANY
MAN'S NAME: Bob SundeCHARGE TO: ETCRIG NAME
AND NUMBER**TYPE OF MATERIAL**

- ☐ Production Water ☐ Drilling Fluids ☐ Rinsate
☐ Tank Bottoms ☒ Contaminated Soil ☐ Jet Out
☐ Solids ☐ BS&W Content: ☐ Call Out

Description: 6112RRC or API # 1111

C-133#

VOLUME OF MATERIAL ☐ BBLS. 12☒ YARD☐

AS A CONDITION TO SUNDANCE SERVICES, INC.'S ACCEPTANCE OF THE MATERIALS SHIPPED WITH THIS JOB TICKET, OPERATOR/SHIPPER REPRESENTS AND WARRANTS THAT THE WASTE MATERIAL SHIPPED HERewith IS MATERIAL EXEMPT FROM THE RESOURCE, CONSERVATION AND RECOVERY ACT OF 1976, AS AMENDED FROM TIME TO TIME, 40 U.S.C. § 6901, et seq., THE NM HEALTH AND SAF. CODE § 361.001 et seq., AND REGULATIONS RELATED THERETO, BY VIRTUE OF THE EXEMPTION AFFORDED DRILLING FLUIDS, PRODUCED WATERS, AND OTHER WASTE ASSOCIATED WITH THE EXPLORATION, DEVELOPMENT OR PRODUCTION OF CRUDE OIL OR NATURAL GAS OR GEOTHERMAL ENERGY.

ALSO AS A CONDITION TO SUNDANCE SERVICES, INC.'S ACCEPTANCE OF THE MATERIALS SHIPPED WITH THIS JOB TICKET, TRANSPORTER REPRESENTS AND WARRANTS THAT ONLY THE MATERIAL DELIVERED BY OPERATOR/SHIPPER TO TRANSPORTER IS NOW DELIVERED BY TRANSPORTER TO SUNDANCE SERVICES, INC.'S FACILITY FOR DISPOSAL.

THIS WILL CERTIFY that the above Transporter loaded the material represented by this Transporter Statement at the above described location, and that it was tendered by the above described shipper. This will certify that no additional materials were added to this load, and that the material was delivered without incident.

DRIVER: Malinda Clark

(SIGNATURE)

FACILITY REPRESENTATIVE: Sarah Hauer

(SIGNATURE)

White - Sundance

Canary - Sundance Acct #1

Pink - Transporter

Reorder from: Vertigo Creative Services LLC • www.VertigoCreative.com • Form#SDI-004

**SUNDANCE SERVICES, Inc.**P.O. Box 1737 Eunice, New Mexico 88231
(575) 394-2511TICKET No. **434702**LEASE OPERATOR/SHIPPER/COMPANY: ETCLEASE NAME: Link mTRANSPORTER COMPANY: Woods TruckingDATE: 10-20-17 VEHICLE NO: 6TIME 11:35 AM/PMGENERATOR COMPANY
MAN'S NAME: Bob SundeCHARGE TO: ETCRIG NAME
AND NUMBER**TYPE OF MATERIAL**

- ☐ Production Water ☐ Drilling Fluids ☐ Rinsate
☐ Tank Bottoms ☒ Contaminated Soil ☐ Jet Out
☐ Solids ☐ BS&W Content: ☐ Call Out

Description: 6112RRC or API # 1111

C-133#

VOLUME OF MATERIAL ☐ BBLS. 12☒ YARD☐

AS A CONDITION TO SUNDANCE SERVICES, INC.'S ACCEPTANCE OF THE MATERIALS SHIPPED WITH THIS JOB TICKET, OPERATOR/SHIPPER REPRESENTS AND WARRANTS THAT THE WASTE MATERIAL SHIPPED HERewith IS MATERIAL EXEMPT FROM THE RESOURCE, CONSERVATION AND RECOVERY ACT OF 1976, AS AMENDED FROM TIME TO TIME, 40 U.S.C. § 6901, et seq., THE NM HEALTH AND SAF. CODE § 361.001 et seq., AND REGULATIONS RELATED THERETO, BY VIRTUE OF THE EXEMPTION AFFORDED DRILLING FLUIDS, PRODUCED WATERS, AND OTHER WASTE ASSOCIATED WITH THE EXPLORATION, DEVELOPMENT OR PRODUCTION OF CRUDE OIL OR NATURAL GAS OR GEOTHERMAL ENERGY.

ALSO AS A CONDITION TO SUNDANCE SERVICES, INC.'S ACCEPTANCE OF THE MATERIALS SHIPPED WITH THIS JOB TICKET, TRANSPORTER REPRESENTS AND WARRANTS THAT ONLY THE MATERIAL DELIVERED BY OPERATOR/SHIPPER TO TRANSPORTER IS NOW DELIVERED BY TRANSPORTER TO SUNDANCE SERVICES, INC.'S FACILITY FOR DISPOSAL.

THIS WILL CERTIFY that the above Transporter loaded the material represented by this Transporter Statement at the above described location, and that it was tendered by the above described shipper. This will certify that no additional materials were added to this load, and that the material was delivered without incident.

DRIVER: Carol Chavez

(SIGNATURE)

FACILITY REPRESENTATIVE: Sarah Hauer

(SIGNATURE)

White - Sundance

Canary - Sundance Acct #1

Pink - Transporter

Reorder from: Vertigo Creative Services LLC • www.VertigoCreative.com • Form#SDI-004

**SUNDANCE SERVICES, Inc.**P.O. Box 1737 Eunice, New Mexico 88231
(575) 394-2511TICKET No. **434703**LEASE OPERATOR/SHIPPER/COMPANY: ETCLEASE NAME: 1000 mTRANSPORTER COMPANY: ETCDATE: 10-20-17 VEHICLE NO: 1000GENERATOR COMPANY
MAN'S NAME: ETCTIME 10:30 AM/PMCHARGE TO: ETCRIG NAME
AND NUMBER**TYPE OF MATERIAL**

- | | | |
|---|--|-----------------------------------|
| <input type="checkbox"/> Production Water | <input type="checkbox"/> Drilling Fluids | <input type="checkbox"/> Rinsate |
| <input type="checkbox"/> Tank Bottoms | <input type="checkbox"/> Contaminated Soil | <input type="checkbox"/> Jet Out |
| <input type="checkbox"/> Solids | <input type="checkbox"/> BS&W Content: | <input type="checkbox"/> Call Out |

Description: 1000

RRC or API #

C-133#

VOLUME OF MATERIAL ☐ BBLs. 1000 : ☐ YARD 10 : ☐

AS A CONDITION TO SUNDANCE SERVICES, INC.'S ACCEPTANCE OF THE MATERIALS SHIPPED WITH THIS JOB TICKET, OPERATOR/SHIPPER REPRESENTS AND WARRANTS THAT THE WASTE MATERIAL SHIPPED HERewith IS MATERIAL EXEMPT FROM THE RESOURCE, CONSERVATION AND RECOVERY ACT OF 1976, AS AMENDED FROM TIME TO TIME, 40 U.S.C. § 6901, et seq., THE NM HEALTH AND SAF. CODE § 361.001 et seq., AND REGULATIONS RELATED THERETO, BY VIRTUE OF THE EXEMPTION AFFORDED DRILLING FLUIDS, PRODUCED WATERS, AND OTHER WASTE ASSOCIATED WITH THE EXPLORATION, DEVELOPMENT OR PRODUCTION OF CRUDE OIL OR NATURAL GAS OR GEOTHERMAL ENERGY.

ALSO AS A CONDITION TO SUNDANCE SERVICES, INC.'S ACCEPTANCE OF THE MATERIALS SHIPPED WITH THIS JOB TICKET, TRANSPORTER REPRESENTS AND WARRANTS THAT ONLY THE MATERIAL DELIVERED BY OPERATOR/SHIPPER TO TRANSPORTER IS NOW DELIVERED BY TRANSPORTER TO SUNDANCE SERVICES, INC.'S FACILITY FOR DISPOSAL.

THIS WILL CERTIFY that the above Transporter loaded the material represented by this Transporter Statement at the above described location, and that it was tendered by the above described shipper. This will certify that no additional materials were added to this load, and that the material was delivered without incident.

DRIVER: [Signature]

(SIGNATURE)

FACILITY REPRESENTATIVE: [Signature]

(SIGNATURE)

White - Sundance

Canary - Sundance Acct #1

Pink - Transporter

District I
1625 N. French Dr., Hobbs, NM 88240
District II
811 S. First St., Artesia, NM 88210
District III
1000 Rio Brazos Road, Aztec, NM 87410
District IV
1220 S. St. Francis Dr., Santa Fe, NM 87505

State of New Mexico
Energy Minerals and Natural Resources

Oil Conservation Division
1220 South St. Francis Dr.
Santa Fe, NM 87505

REVIEWED

By Kristen Lynch at 12:50 pm, Nov 08, 2016

Form C-141
Revised August 8, 2011

Submit 1 Copy to appropriate District Office in
accordance with 19.15.29 NMAC.

Release Notification and Corrective Action

OPERATOR

☒ Initial Report ☐ Final Report

Name of Company: ETC Field Services	Contact: Johnnie Bradford
Address: 600 N. Marienfeld Street, Ste. 700	Telephone No. (432) 250-5542 (cell) (817) 302-9812 (off)
Facility Name: Trunk M	Facility Type: Pipeline

Surface Owner:	Mineral Owner:	API No.
----------------	----------------	---------

LOCATION OF RELEASE

Unit Letter H	Section 12	Township 23S	Range 36E	Feet from the 555.64	North/South Line North	Feet from the 195.53	East/West Line East	County Lea
------------------	---------------	-----------------	--------------	-------------------------	---------------------------	-------------------------	------------------------	---------------

Latitude 32.31741N Longitude 103.21097W

NATURE OF RELEASE



Type of Release: Gas/Oil/Condensate	Volume of Release: ~5.5 BBLs Liquid/24 Mscf Gas	Volume Recovered: 0
Source of Release: Leaking Pipeline	Date and Hour of Occurrence: 10/28/2016 12:52	Date and Hour of Discovery: 10/28/2016 18:00
Was Immediate Notice Given? <input type="checkbox"/> Yes <input checked="" type="checkbox"/> No <input type="checkbox"/> Not Required	If YES, To Whom? N/A	
By Whom? N/A	Date and Hour: N/A	
Was a Watercourse Reached? <input type="checkbox"/> Yes <input checked="" type="checkbox"/> No	If YES, Volume Impacting the Watercourse. N/A	

If a Watercourse was Impacted, Describe Fully.*
A Watercourse was not affected.

Describe Cause of Problem and Remedial Action Taken.*
Due to external corrosion, a section of 20" gathering system pipeline developed a hole causing a release of natural gas and oil. The pipeline was immediately isolated and the leaking section of pipe dug up to reveal the hole. The contaminated soil was stockpiled and sampled to determine disposal options. This section of steel pipeline will be replaced with a section of poly.

Describe Area Affected and Cleanup Action Taken.*
The area affected was approximately 15'x10'x6'. The contaminated soil was stockpiled and sampled for disposal options. Considering that additional contamination remained, the hole will be deepened to expose uncontaminated soil. At that time, additional samples will be taken to demonstrate remediation to NMOCD Recommended Remediation Action Levels (RRALs). All contaminated material will be disposed in a NMOCD approved landfill or land farm. Once remediation is confirmed, the hole will be backfilled with uncontaminated soil.

I hereby certify that the information given above is true and complete to the best of my knowledge and understand that pursuant to NMOCD rules and regulations all operators are required to report and/or file certain release notifications and perform corrective actions for releases which may endanger public health or the environment. The acceptance of a C-141 report by the NMOCD marked as "Final Report" does not relieve the operator of liability should their operations have failed to adequately investigate and remediate contamination that pose a threat to ground water, surface water, human health or the environment. In addition, NMOCD acceptance of a C-141 report does not relieve the operator of responsibility for compliance with any other federal, state, or local laws and/or regulations.

Signature: 	OIL CONSERVATION DIVISION		
Printed Name: Johnnie Bradford	Approved by Environmental Specialist: 		
Title: Sr. Environmental Specialist	Approval Date: 11/8/2016	Expiration Date: 1/8/2017	
E-mail Address: johnnie.bradford@energytransfer.com	Conditions of Approval: See attached Directive		Attached <input type="checkbox"/> 1RP 4500
Date: 11/02/2016	Phone: (432) 250-5542		

* Attach Additional Sheets If Necessary

NMOCD accepts discrete samples
Notify OCD prior to sampling

nKL1631344306
pKL1631345662

Operator/Responsible Party,

The OCD has received the form C-141 you provided on 11/2/2016 regarding an unauthorized release. The information contained on that form has been entered into our incident database and remediation case number 1RP 4500 has been assigned. **Please refer to this case number in all future correspondence.**

It is the Division's obligation under both the Oil & Gas Act and Water Quality Act to provide for the protection of public health and the environment. Our regulations (19.15.29.11 NMAC) state the following,

The responsible person shall complete division-approved corrective action for releases that endanger public health or the environment. The responsible person shall address releases in accordance with a remediation plan submitted to and approved by the division or with an abatement plan submitted in accordance with 19.15.30 NMAC. [emphasis added]

Release characterization is the first phase of corrective action unless the release is ongoing or is of limited volume and all impacts can be immediately addressed. Proper and cost-effective remediation typically cannot occur without adequate characterization of the impacts of any release. Furthermore, the Division has the ability to impose reasonable conditions upon the efforts it oversees. **As such, the Division is requiring a workplan for the characterization of impacts associated with this release be submitted to the OCD District 1 office in Hobbs on or before 12/7/2016. If and when the release characterization workplan is approved, there will be an associated deadline for submittal of the resultant investigation report. Modest extensions of time to these deadlines may be granted, but only with acceptable justification.**

The goals of a characterization effort are: 1) determination of the lateral and vertical extents along with the magnitude of soil contamination. 2) determine if groundwater or surface waters have been impacted. 3) If groundwater or surface waters have been impacted, what are the extents and magnitude of that impact. 4) The characterization of any other adverse impacts that may have occurred (examples: impacts on vegetation, impacts on wildlife, air quality, loss of use of property, etc.). To meet these goals as quickly as possible, the following items must, at a minimum, be addressed in the release characterization workplan and subsequent reporting:

- Horizontal delineation of soil impacts in each of the four cardinal compass directions. Adsorbed soil contamination must be characterized for the following constituents using the associated laboratory methods: benzene, toluene, ethylbenzene, and total xylenes by either Method 8260 or 8021, total petroleum hydrocarbons by Method 8015 extended range (GRO+DRO+MRO; C₆ thru C₃₆), and for chloride by Method 300. This is not an exclusive list of potential contaminants. Analyzed parameters should be modified based on the nature of the released substance(s). Soil sampling must be both within the impacted area and beyond.
- Vertical delineation of soil impacts. Adsorbed soil contamination must be characterized for the following constituents using the associated laboratory methods: benzene, toluene, ethylbenzene, and total xylenes by either Method 8260 or 8021, total petroleum hydrocarbons by Method 8015 extended range (GRO+DRO+MRO; C₆ thru C₃₆), and for chloride by Method 300. As above, this is not an exclusive list of potential contaminants and can be modified. Vertical characterization samples should be taken at depth intervals no greater than five feet apart. Lithologic description of encountered soils must also be provided. At least ten vertical feet of soils with contaminant concentrations at or below these values must be demonstrated as existing above the water table.
- Nominal detection limits for field and laboratory analyses must be provided.
- Composite sampling is not generally allowed.
- Field screening and assessment techniques are acceptable (headspace, titration, EC [include algorithm for validation purposes], EM, etc.), but the sampling and assay procedures must be clearly defined. Copies of field notes are highly desirable. A statistically significant set of split samples must be submitted for confirmatory laboratory analysis, including the laterally farthest and vertically deepest sets of soil samples. Make sure there are at least two soil samples submitted

for laboratory analysis from each borehole or test pit (highest observed contamination and deepest depth investigated). Copies of the actual laboratory results must be provided including chain of custody documentation.

- Probable depth to shallowest protectable groundwater and lateral distance to nearest surface water. If there is an estimate of groundwater depth, the information used to arrive at that estimate must be provided. If there is a reasonable assumption that the depth to protectable water is 50 feet or less, the responsible party should anticipate the need for at least one groundwater monitoring well to be installed in the area of likely maximum contamination.

- If groundwater contamination is encountered, an additional investigation workplan may be required to determine the extents of that contamination. Groundwater and/or surface water samples, if any, must be analyzed by a competent laboratory for volatile organic hydrocarbons (typically Method 8260 full list), total dissolved solids, pH, major anions and cations including chloride and sulfate, dissolved iron, and dissolved manganese. The investigation workplan must provide the groundwater sampling method(s) and sample handling protocols. To the fullest extent possible, aqueous analyses must be undertaken using nominal method detection limits. As with the soil analyses, copies of the actual laboratory results must be provided including chain of custody documentation.

- Accurately scaled and well-drafted site maps must be provided providing the location of borings, test pits, monitoring wells, potentially impacted areas, and significant surface features including roads and site infrastructure that might limit either the release characterization or remedial efforts. Field sketches may be included in subsequent reporting, but should not be considered stand-alone documentation of the site's layout. Digital photographic documentation of the location and fieldwork is recommended, especially if unusual circumstances are encountered.

Nothing herein should be interpreted to preclude emergency response actions or to imply immediate remediation by removal cannot proceed as warranted. Nonetheless, characterization of impacts and confirmation of the effectiveness of remedial efforts must still be provided to the OCD before any release incident will be closed.

Jim Griswold

OCD Environmental Bureau Chief

1220 South St. Francis Drive

Santa Fe, New Mexico 87505

505-476-3465

jim.griswold@state.nm.us