

DISTRICT I
1625 N. French Dr., Hobbs, NM 88240

DISTRICT II
1301 W. Grand Avenue, Artesia, NM 88210

DISTRICT III
1000 Rio Brazos Rd., Aztec, NM 87410

DISTRICT IV
1220 S. St. Francis Dr., Santa Fe, NM 87505

State of New Mexico
Energy, Minerals and Natural Resources Department

Form C-102
Revised July 18, 2010

Submit one copy to appropriate
District Office

OIL CONSERVATION DIVISION
1220 South St. Francis Dr.
Santa Fe, New Mexico 87505

HOBBSCOCD
JUL 01 2015

WELL LOCATION AND ACREAGE DEDICATION PLAT

☐ AMENDED REPORT

API Number 30-025- 42666	Pool Code 97838	Pool Name TANINOS; 199 UPPER SHALE
Property Code 38778	Property Name HALLERTAU 5 FEDERAL	Well Number 8H
OGRID No. 162683	Operator Name CIMAREX ENERGY CO. OF COLORADO	Elevation 3271'

Surface Location



UL or lot No.	Section	Township	Range	Lot Idn	Feet from the	North/South line	Feet from the	East/West line	County
M	5	26 S	32 E		500	SOUTH	330	WEST	LEA

Bottom Hole Location If Different From Surface


UL or lot No.	Section	Township	Range	Lot Idn	Feet from the	North/South line	Feet from the	East/West line	County
D	5	26 S	32 E		330	NORTH	380	WEST	LEA


Dedicated Acres 160	Joint or Infill	Consolidation Code	Order No.
------------------------	-----------------	--------------------	-----------

NO ALLOWABLE WILL BE ASSIGNED TO THIS COMPLETION UNTIL ALL INTERESTS HAVE BEEN CONSOLIDATED
OR A NON-STANDARD UNIT HAS BEEN APPROVED BY THE DIVISION

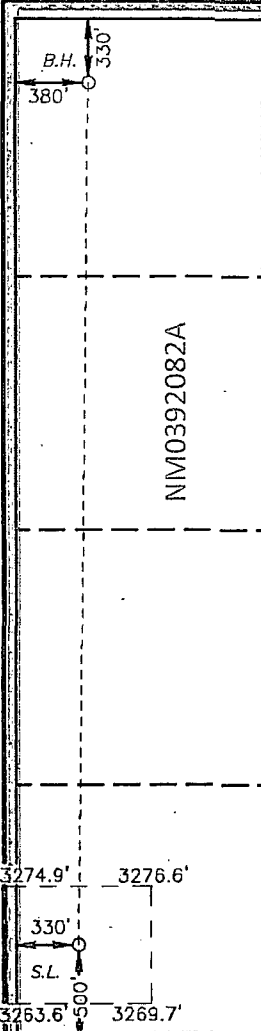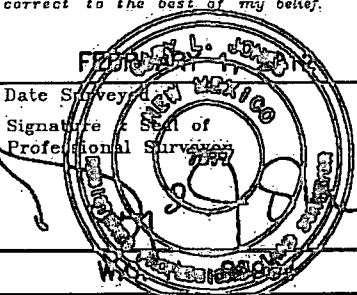 PROPOSED BOTTOM HOLE LOCATION Lat - N 32°04'43.23" Long - W 103°42'16.72" NMSPCE- N 392926.6 E 736058.3 (NAD-83) Surface Location Lat - N 32°03'58.57" Long - W 103°42'17.11" NMSPCE- N 388413.7 E 736051.8 (NAD-83)	OPERATOR CERTIFICATION I hereby certify that the information contained herein is true and complete to the best of my knowledge and belief, and that this organization either owns a working interest or unleased mineral interest in the land including the proposed bottom hole location or has a right to drill this well at this location pursuant to a contract with an owner of such a mineral or working interest, or to a voluntary pooling agreement or a compulsory pooling order heretofore entered by the division. <u>Paula Brunson</u> 11/22/2013 Signature Date Paula Brunson Printed Name pbrunson@cimarex.com Email Address SURVEYOR CERTIFICATION I hereby certify that the well location shown on this plat was plotted from field notes of actual surveys made by me or under my supervision, and that the same is true and correct to the best of my belief.  Date Surveyed Signature of Professional Surveyor Certificate No. Gary L. Jones 7977 BASIN SURVEYS 25964
--	---

JUL 07 2015

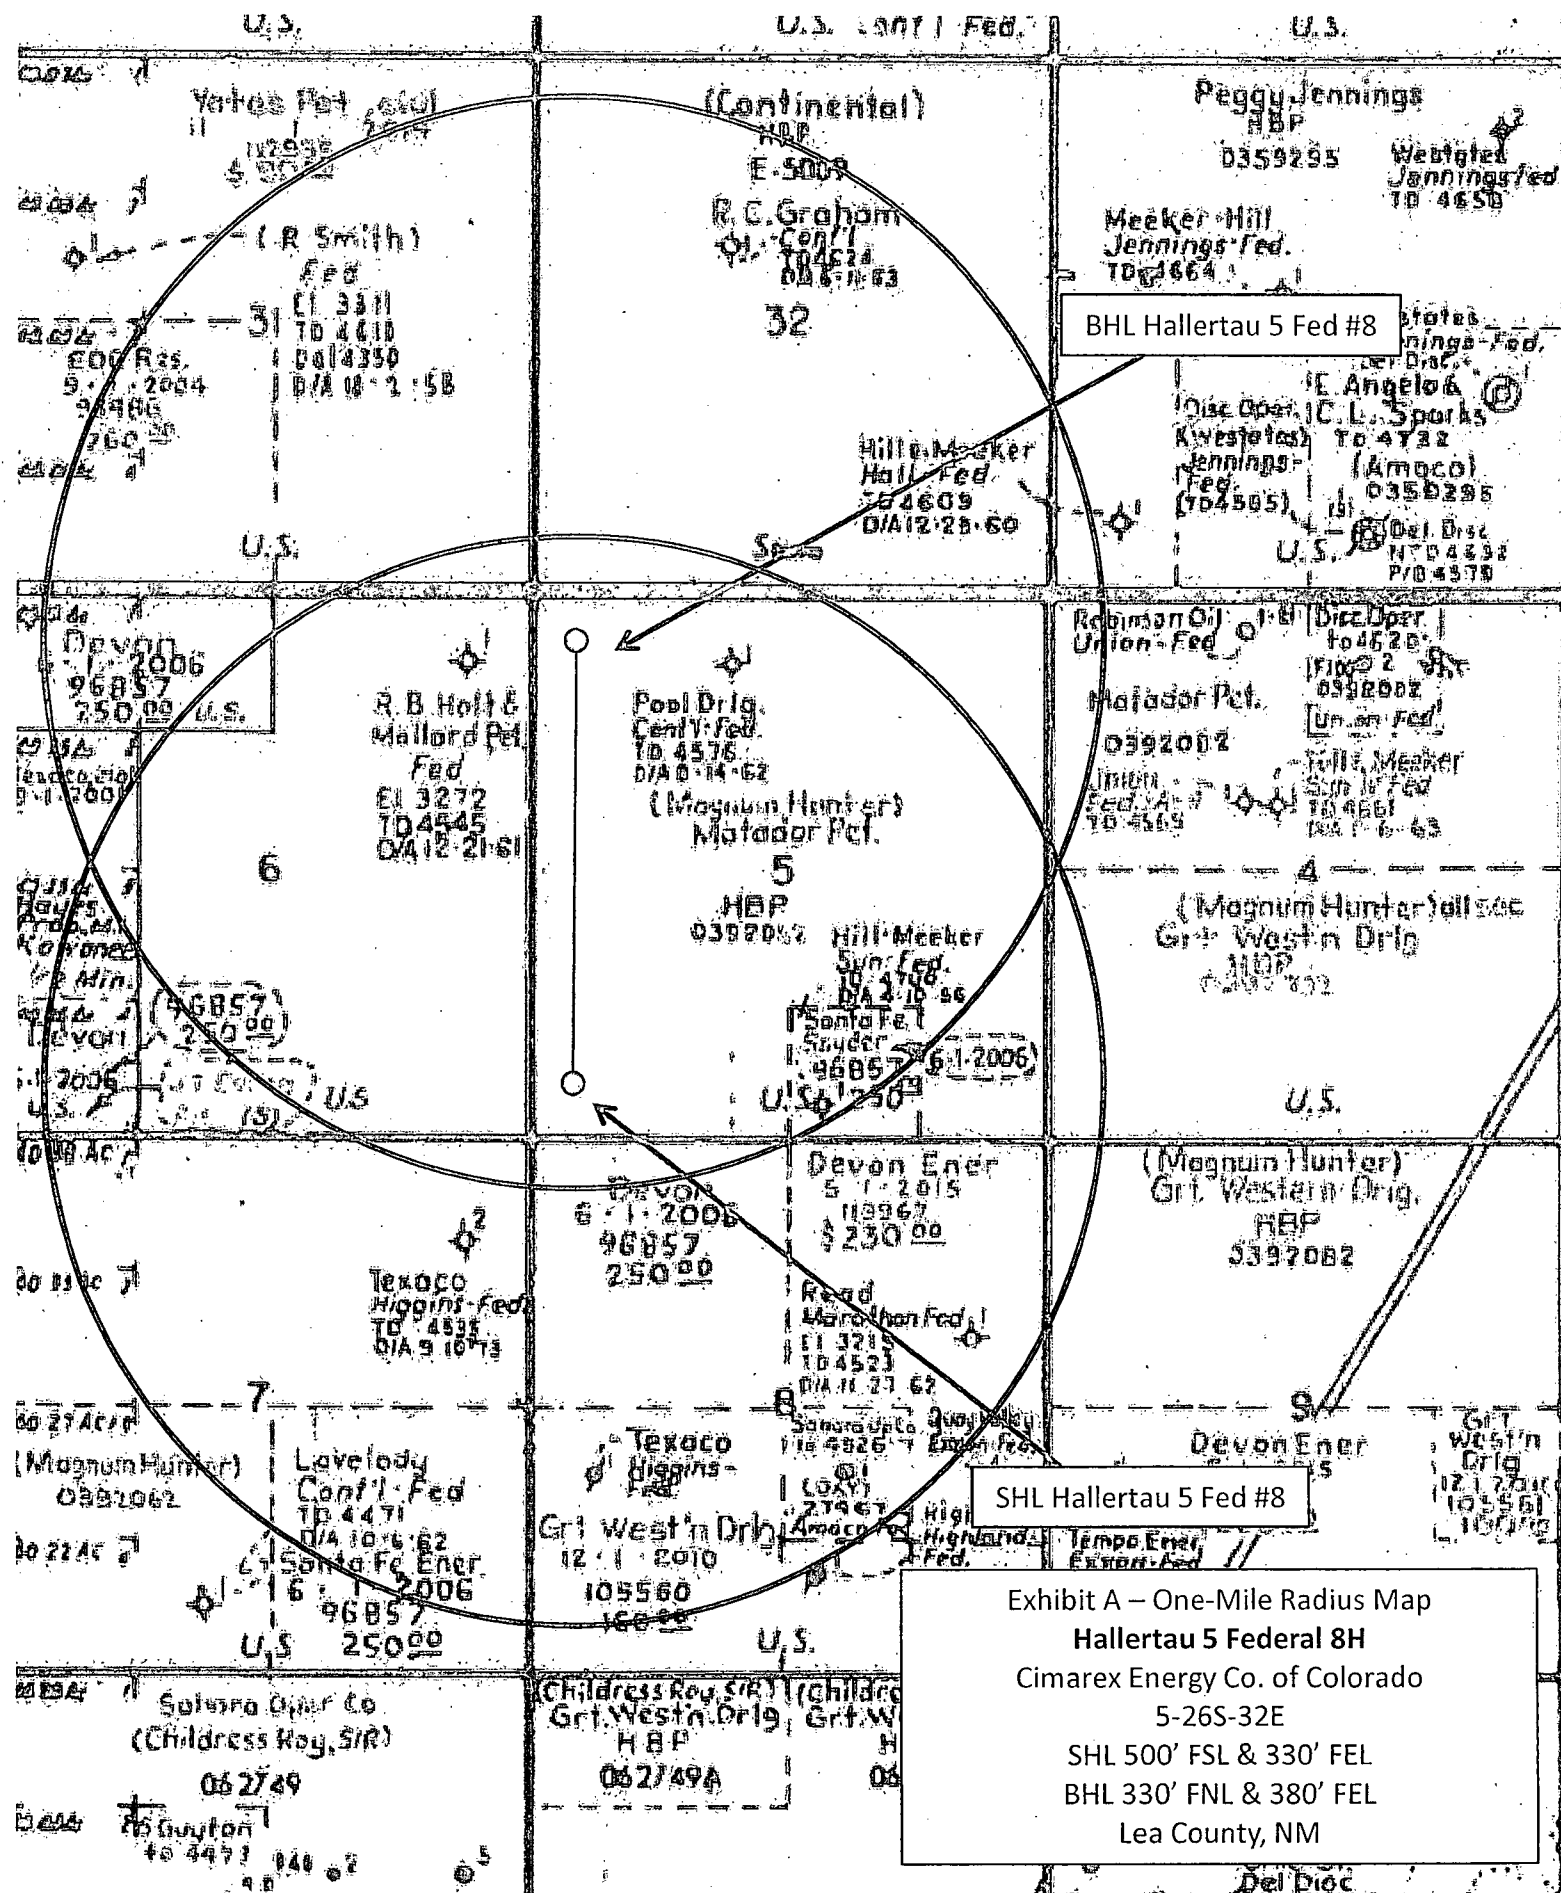

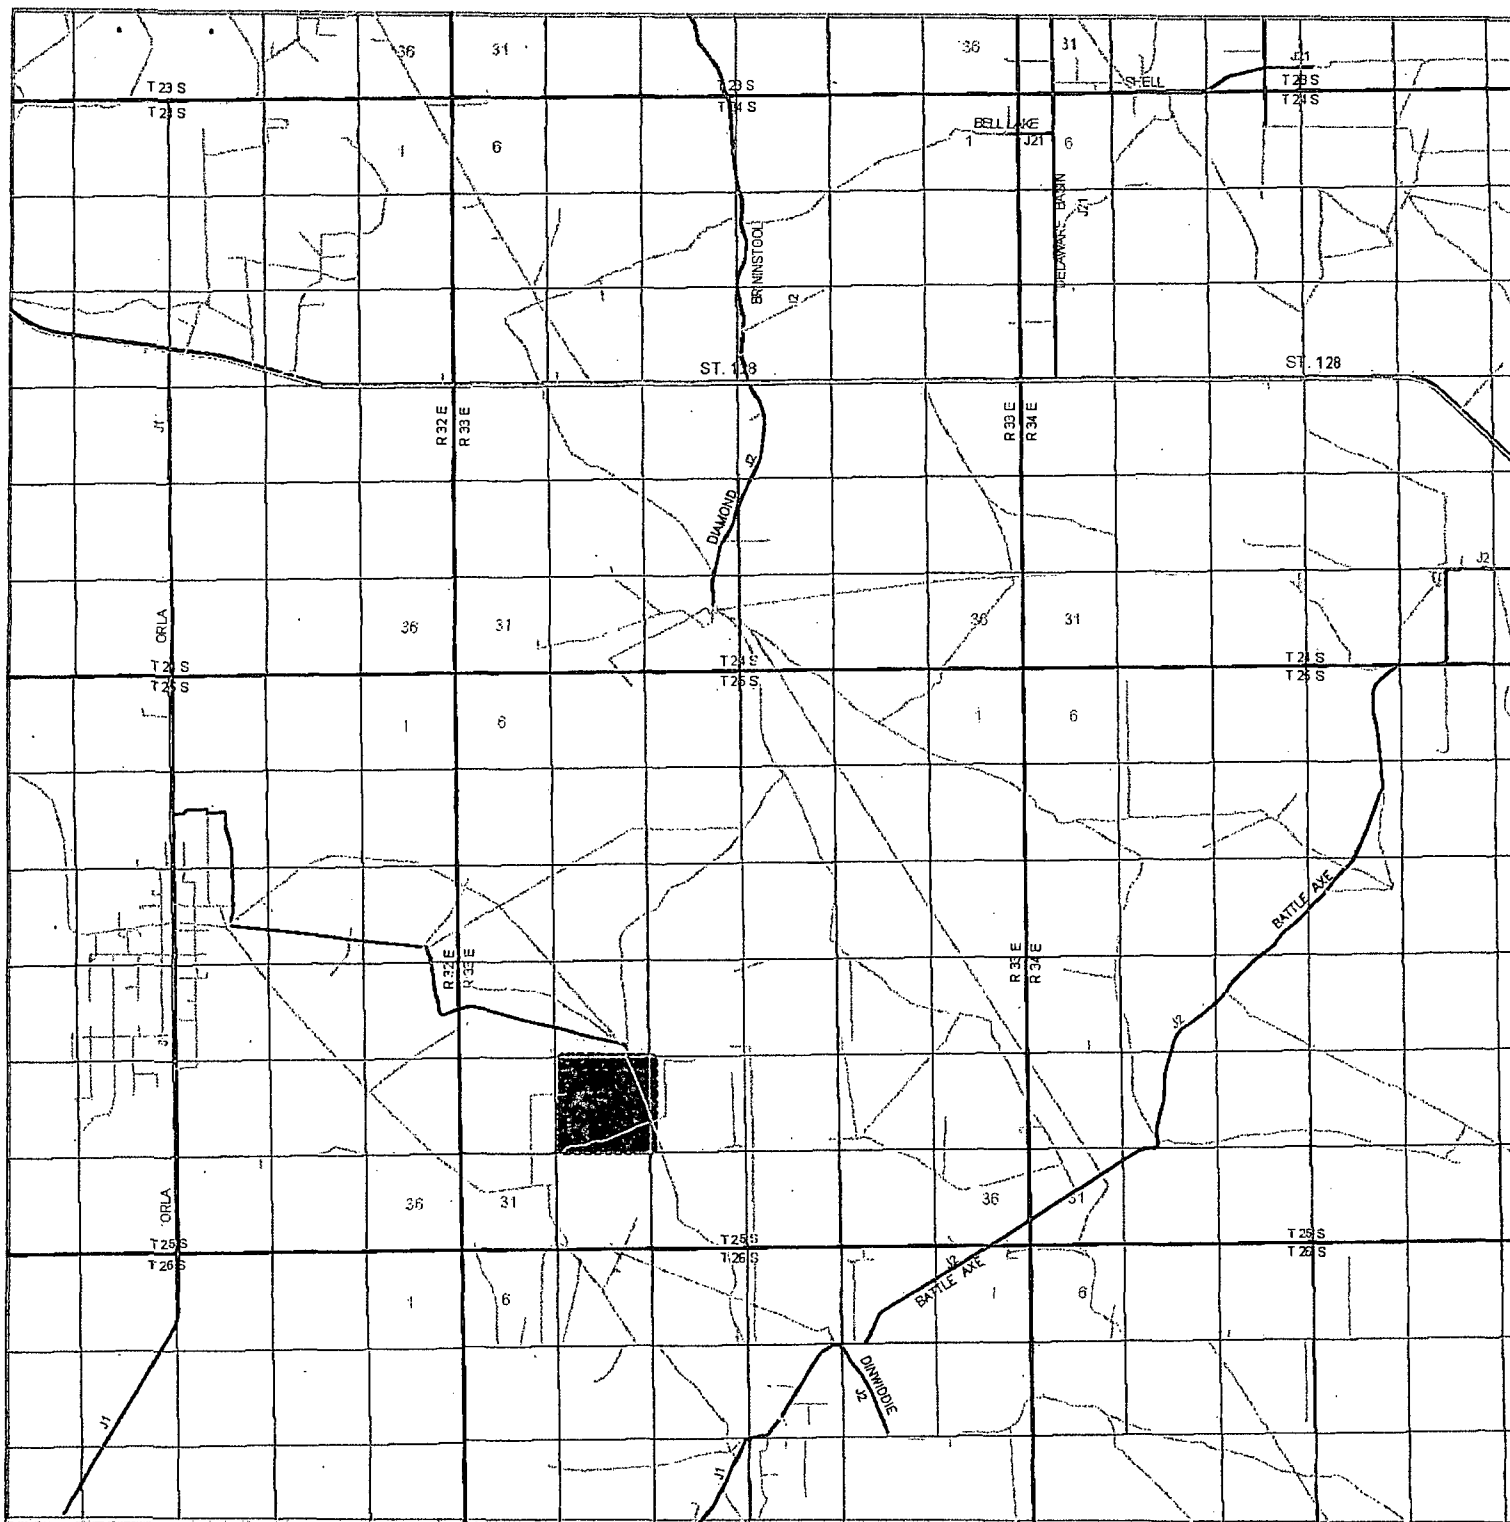

HALLERTAU 5 FEDERAL #8H
 Located 500' FSL and 330' FWL
 Section 5, Township 26 South, Range 32 East,
 N.M.P.M., Lea County, New Mexico.

basin
surveys
 focused on excellence
 in the oilfield

P.O. Box 1786
 1120 N. West County Rd.
 Hobbs, New Mexico 88241
 (575) 393-7316 - Office
 (575) 392-2206 - Fax
 basin-surveys.com


W.O. Number: JG 25964

Survey Date: 1-30-2012

Scale: 1" = 2 Miles

Date: 2-1-2012

CIMAREX
ENERGY CO.
OF COLORADO

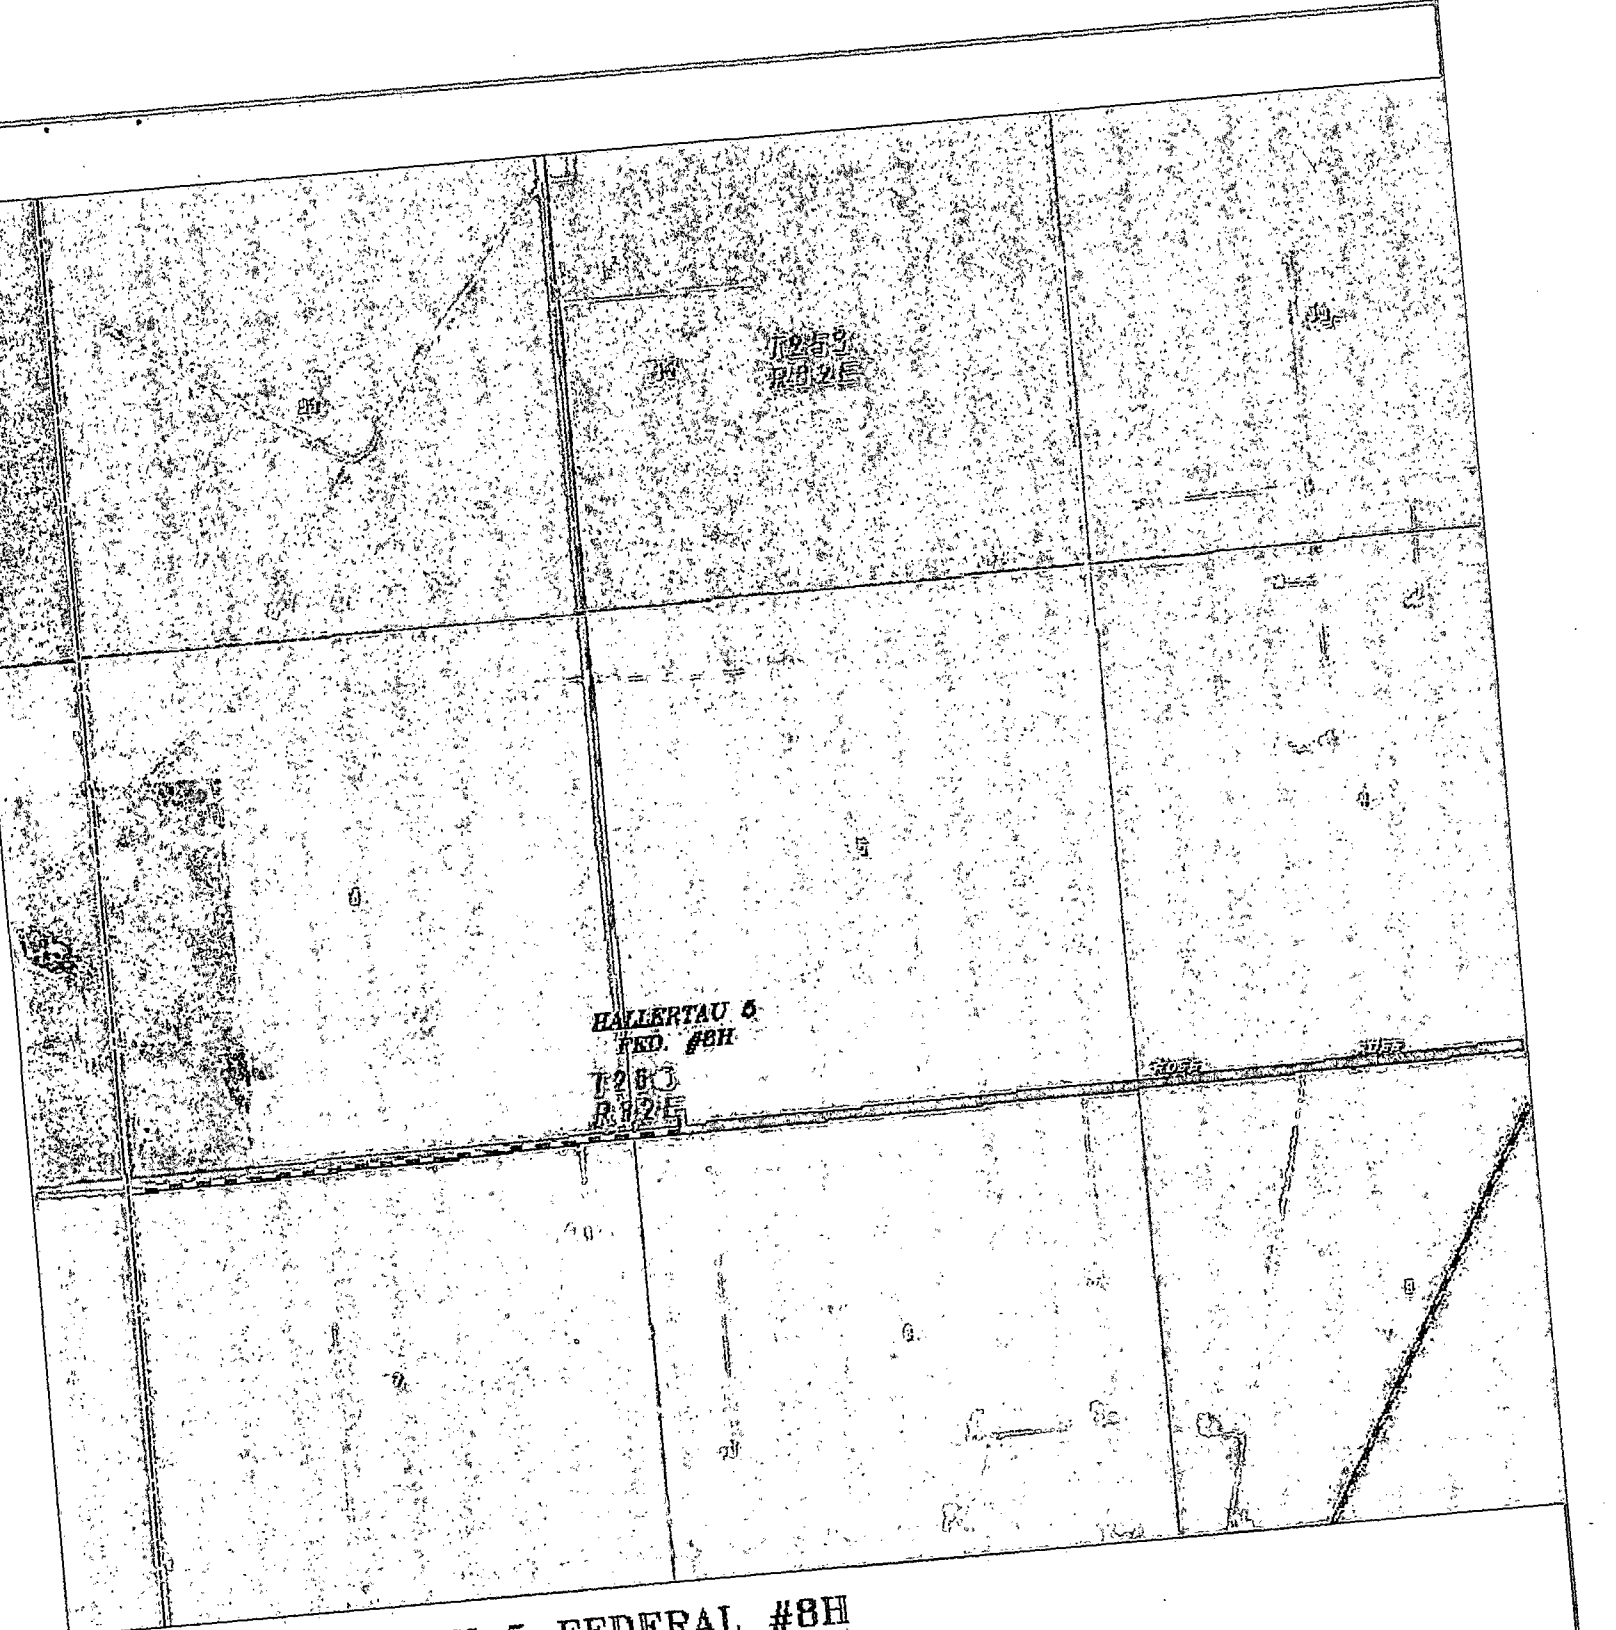

HALLERTAU 5 FEDERAL #8H
Located 500' FSL and 330' FWL
Section 5, Township 26 South, Range 32 East,
N.M.P.M., Lea County, New Mexico.

basin
SURVEYS
focused on excellence
in the oilfield

P.O. Box 1786
1120 N. West County Rd.
Hobbs, New Mexico 88241
(575) 393-7316 - Office
(575) 392-2206 - Fax
basinsurveys.com

W.D. Number: JG 25964


Scale: 1" = 3000'

YELLOW TINT - USA LAND
BLUE TINT - STATE LAND
NATURAL COLOR - FEE LAND


CIMAREX
ENERGY CO.
OF COLORADO

SECTION 5, TOWNSHIP 26 SOUTH, RANGE 32 EAST, N.M.P.M.,
LEA COUNTY, NEW MEXICO.

T-25-S
T-26-S

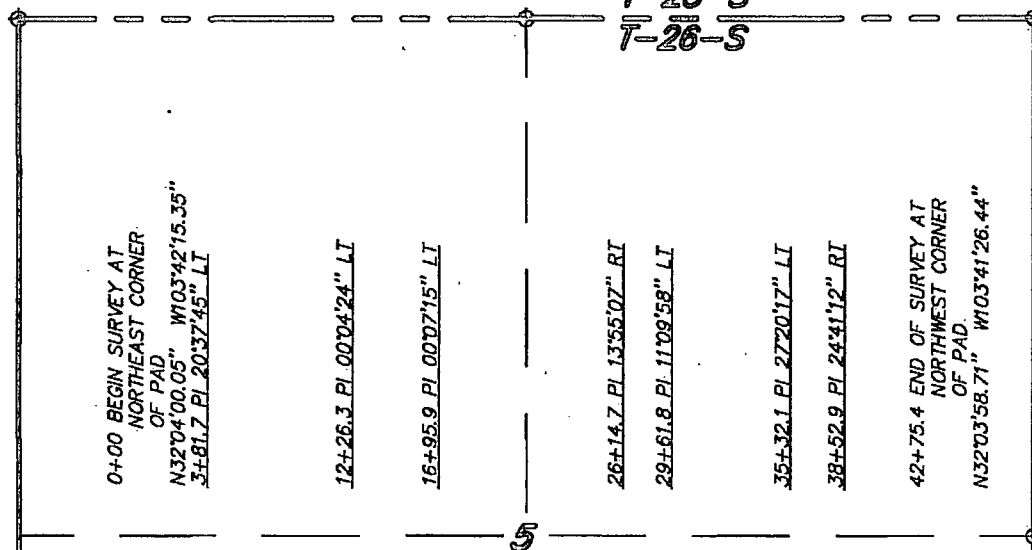

OWNER: USA
LESSEE: KIEHNE RANCH & CATTLE CO. LLC

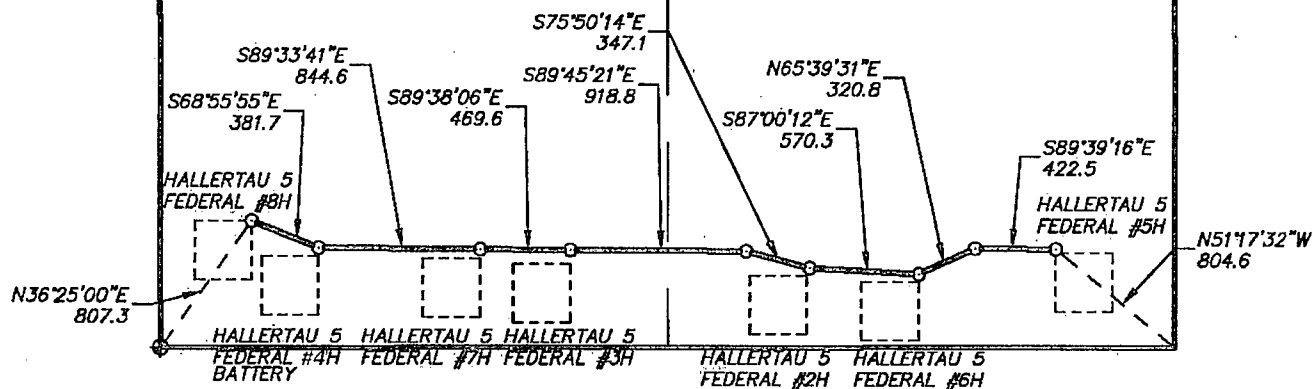


LEGAL DESCRIPTION

A STRIP OF LAND 30.0 FEET WIDE, LOCATED IN SECTION 5, TOWNSHIP 26 SOUTH, RANGE 32 EAST, N.M.P.M., LEA COUNTY, NEW MEXICO AND BEING 15.0 FEET LEFT AND RIGHT OF THE ABOVE PLATTED CENTERLINE SURVEY.

4275.4 FEET = 0.81 MILES = 259.11 RODS = 2.94 ACRES

I HEREBY CERTIFY THAT THIS PLAT WAS PREPARED FROM FIELD NOTES OF A SURVEY AND MEETS OR EXCEEDS ALL REQUIREMENTS FOR LAND SURVEYS AS SPECIFIED BY THIS STATE.

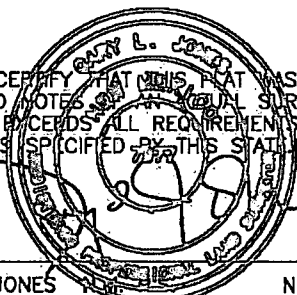

GARY L. JONES

TEXAS P.L.S.

No. 7977

No. 5074

BASIN SURVEYS

P.O. BOX 1786 - HOBBS, NEW MEXICO

W.O. Number: 28378

Drawn By: J. GOAD

Date: 3-21-2013

Disk: JG - 28378P

Survey Date: 3-20-2013


Sheet 1 of 1 Sheets

1000 0 1000 2000 FEET

CIMAREX ENERGY CO.

REF: PROPOSED HALLERTAUI 5 FEDERAL #2H TRUNK LINE

A PIPELINE CROSSING USA LAND IN
SECTION 5, TOWNSHIP 26 SOUTH, RANGE 32 EAST,
N.M.P.M., LEA COUNTY, NEW MEXICO.

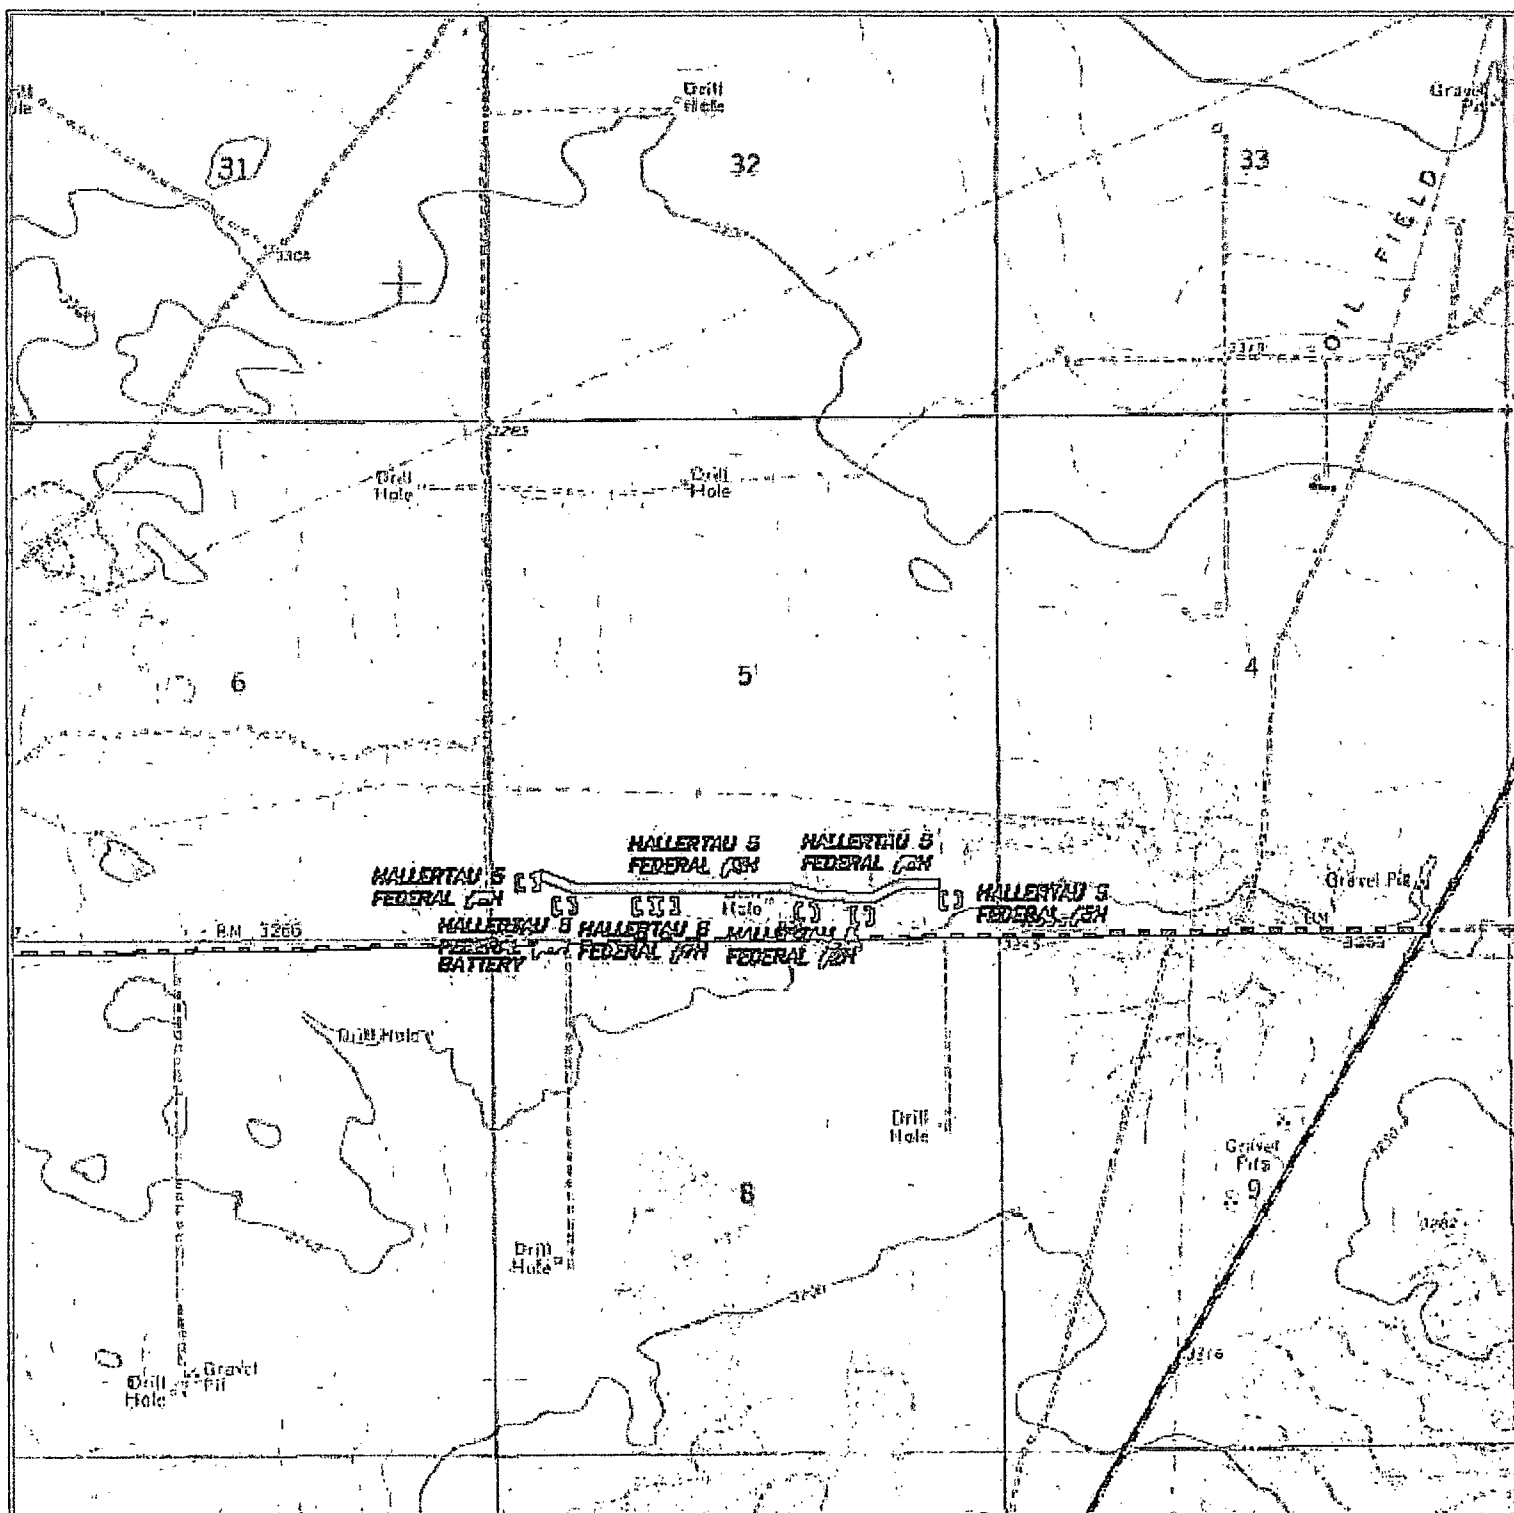

PROPOSED HALLERTAUS 5 FEDERAL #2H TRUNK LINE
 Section 5, Township 26 South, Range 32 East,
 N.M.P.M., Lea County, New Mexico.



P.O. Box 1788
 1120 N. West County Rd.
 Hobbs, New Mexico 88241
 (575) 328-7310 - Office
 (575) 322-2222 - Fax
basinsurveys.com

W.O. Number: JC - 28376P

Survey Date: 3-20-2013

Scale: 1" = 2000'

Date: 3-21-2013

**CIMAREX
 ENERGY CO.**