

District I
1625 N. French Dr., Hobbs, NM 88240
Phone: (575) 393-6161 Fax: (575) 393-0720
District II
811 S. First St., Artesia, NM 88210
Phone: (575) 748-1283 Fax: (575) 748-9720
District III
1000 Rio Brazos Road, Aztec, NM 87410
Phone: (505) 334-6178 Fax: (505) 334-6170
District IV
1220 S. St. Francis Dr., Santa Fe, NM 87505
Phone: (505) 476-3460 Fax: (505) 476-3462

State of New Mexico
Energy, Minerals & Natural Resources
Department
OIL CONSERVATION DIVISION
1220 South St. Francis Dr.
Santa Fe, NM 87505

FORM C-102

Revised August 1, 2011

Submit one copy to appropriate

District Office

☐ AMENDED REPORT

WELL LOCATION AND ACREAGE DEDICATION PLAT

¹ API Number 30-025-45805		² Pool Code 96994	³ Pool Name PITCHFORK RANCH; WOLFCAMP, SOUTH
⁴ Property Code 325178	⁵ Property Name WILD WEASEL 22 FED COM		⁶ Well Number #712H
⁷ GRID No. 7377	⁸ Operator Name EOG RESOURCES, INC.		⁹ Elevation 3343'

¹⁰Surface Location


UL or lot no.	Section	Township	Range	Lot Idn	Feet from the	North/South line	Feet from the	East/West line	County
C	22	25-S	34-E	-	229'	NORTH	1410'	WEST	LEA

¹¹Bottom Hole Location If Different From Surface

UL or lot no.	Section	Township	Range	Lot Idn	Feet from the	North/South line	Feet from the	East/West line	County
L	27	25-S	34-E	-	2038'	SOUTH	397'	WEST	LEA

¹² Dedicated Acres 640.00	¹³ Joint or Infill	¹⁴ Consolidation Code	¹⁵ Order No.
--	-------------------------------	----------------------------------	-------------------------

No allowable will be assigned to this completion until all interests have been consolidated or a non-standard unit has been approved by the division.

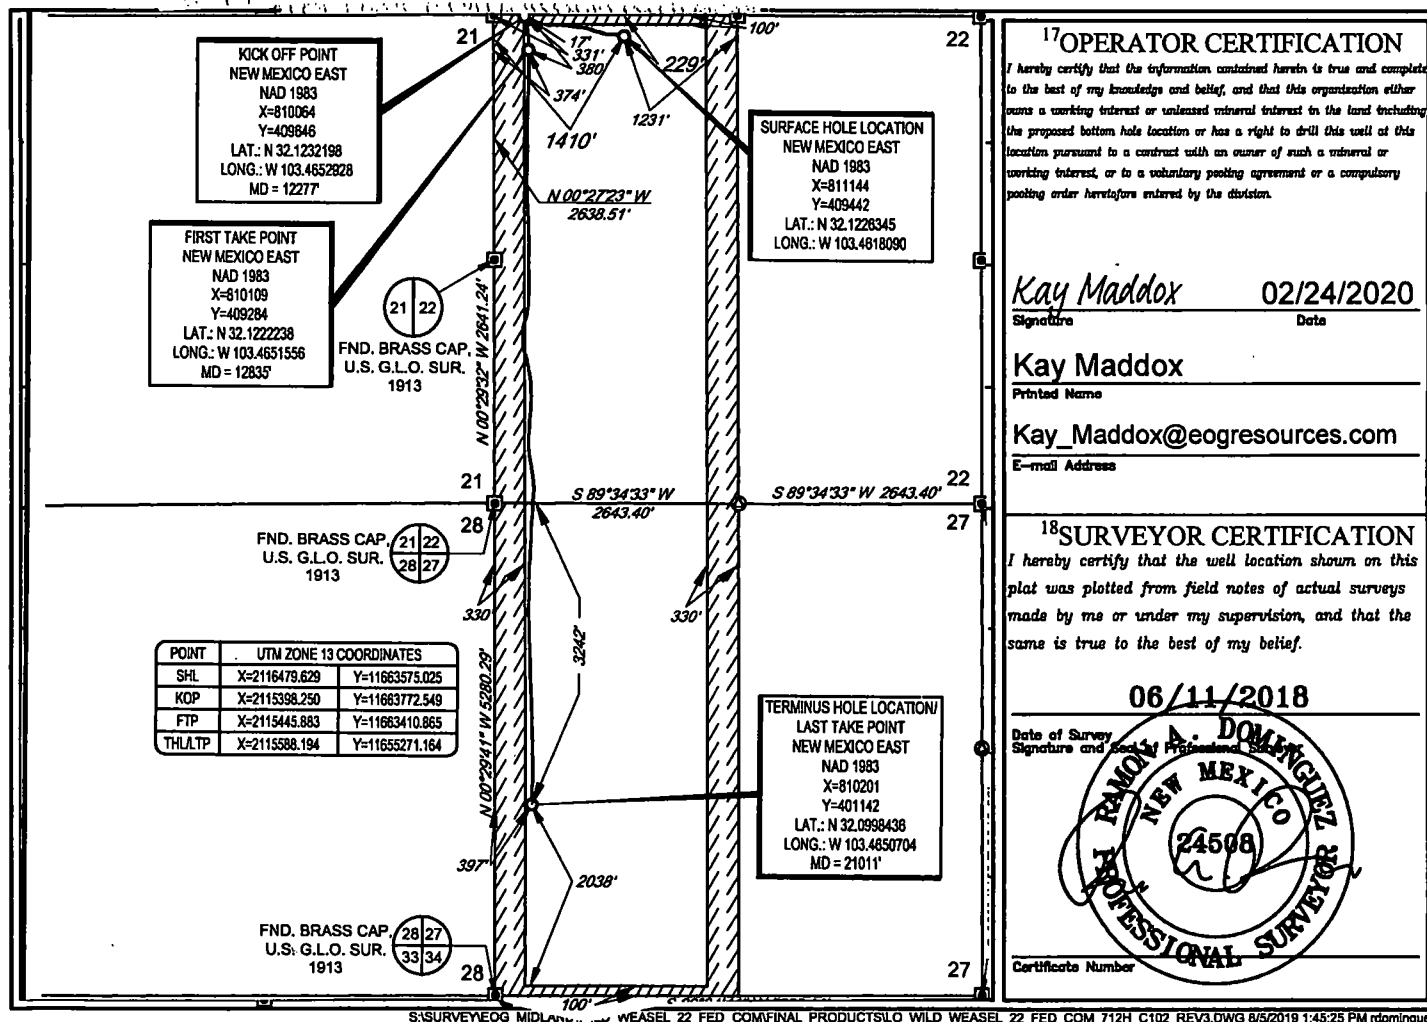

SCALE: 1" = 2000'

0' 1000' 2000'

FND. BRASS CAP,
U.S. G.L.O. SUR.
1913

SECTION 22, TOWNSHIP 25-S, RANGE 34-E, N.M.P.M.
LEA COUNTY, NEW MEXICO

FND. BRASS CAP,
U.S. G.L.O. SUR.
1913

15

N 89°35'15" E 2647.92'

FND. BRASS CAP,
U.S. G.L.O. SUR.
1913

KICK OFF POINT
NEW MEXICO EAST
NAD 1983
X=810064
Y=409846
LAT.: N 32.1232198
LONG.: W 103.4652928
MD = 12277'

FIRST TAKE POINT
NEW MEXICO EAST
NAD 1983
X=810109
Y=409284
LAT.: N 32.1222238
LONG.: W 103.4651556
MD = 12835'

SURFACE HOLE LOCATION
NEW MEXICO EAST
NAD 1983
X=811144
Y=409442
LAT.: N 32.1228345
LONG.: W 103.4618090

FND. BRASS CAP,
U.S. G.L.O. SUR.
1913

FND. BRASS CAP,
U.S. G.L.O. SUR.
1913

POINT	UTM ZONE 13 COORDINATES
SHL	X=2116478.629 Y=11663575.025
KOP	X=2115398.250 Y=11663772.549
FTP	X=2115445.883 Y=11663410.885
THL/FTP	X=2115588.194 Y=11655271.164

TERMINUS HOLE LOCATION/
LAST TAKE POINT
NEW MEXICO EAST
NAD 1983
X=810201
Y=401142
LAT.: N 32.0998438
LONG.: W 103.4650704
MD = 21011'

FND. BRASS CAP,
U.S. G.L.O. SUR.
1913

FND. BRASS CAP,
U.S. G.L.O. SUR.
1913


FND. BRASS CAP,
U.S. G.L.O. SUR.
1913

LEASE NAME & WELL NO.: WILD WEASEL 22 FED COM 712H
SECTION 22 TWP 25-S RGE 34-E SURVEY N.M.P.M.
COUNTY LEA STATE NM ELEVATION 3343'
DESCRIPTION 229' FNL & 1410' FWL



TOPOGRAPHIC
LOYALTY INNOVATION LEGACY

1400 EVERMAN PARKWAY, Ste. 146 • FT. WORTH, TEXAS 76140
TELEPHONE: (817) 744-7512 • FAX (817) 744-7554
2803 NORTH BIG SPRING • MIDLAND, TEXAS 79705
TELEPHONE: (432) 882-1653 OR (800) 767-1653 • FAX (432) 882-1743
WWW.TOPOGRAPHIC.COM

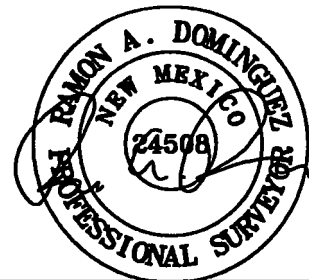

Ramon A. Dominguez, P.S. No. 24508
FEBRUARY 12, 2020

WILD WEASEL 22 FED COM 712H AS-COMplete DATE: <u>02/12/2020</u> FILE: <u>AD_WILD_WEASEL_22_FED_COM_712H</u> DRAWN BY: <u>TRG</u> SHEET: <u>1 OF 1</u>	REVISION:		NOTES: 1. ORIGINAL DOCUMENT SIZE: 8.5" X 11" 2. ALL BEARINGS, DISTANCES, AND COORDINATE VALUES CONTAINED HEREIN ARE GRID BASED UPON THE NEW MEXICO COORDINATE SYSTEM OF 1983, EAST ZONE, U.S. SURVEY FEET. 3. THIS WELL LOCATION SHOWN HEREON HAS BEEN SURVEYED ON THE GROUND UNDER MY SUPERVISION AND PREPARED ACCORDING TO THE EVIDENCE FOUND AT THE TIME OF SURVEY, AND DATA PROVIDED BY EOG RESOURCES, INC. THIS CERTIFICATION IS MADE AND LIMITED TO THOSE PERSONS OR ENTITIES SHOWN ON THE FACE OF THIS PLAT AND IS NON-TRANSFERABLE. THIS SURVEY IS CERTIFIED FOR THIS TRANSACTION ONLY.

Intent ☐ As Drilled ☒ XXX

API #
30-025-45805

Operator Name: EOG RESOURCES, INC	Property Name: WILD WEASEL 22 FEDERAL COM	Well Number 712H
--------------------------------------	--	---------------------

Kick Off Point (KOP)

UL D	Section 22	Township 25S	Range 34E	Lot	Feet 17	From N/S NORTH	Feet 331	From E/W WEST	County LEA
Latitude 32.1232198					Longitude 103.4652928			NAD 1983	

First Take Point (FTP)

UL D	Section 22	Township 25S	Range 34E	Lot	Feet 380	From N/S NORTH	Feet 374	From E/W WEST	County LEA
Latitude 32.1222238					Longitude 103.4651556			NAD 1983	

Last Take Point (LTP)

UL L	Section 27	Township 25S	Range 34E	Lot	Feet 2038	From N/S SOUTH	Feet 397	From E/W WEST	County LEA
Latitude 32.0998436					Longitude 103.4650704			NAD 1983	

Is this well the defining well for the Horizontal Spacing Unit? ☒ YES

Is this well an infill well? ☐ NO

If infill is yes please provide API if available, Operator Name and well number for Defining well for Horizontal Spacing Unit.

API #		
Operator Name: EOG RESOURCES, INC	Property Name:	Well Number

KZ 06/29/2018