


OPERATOR: Saga Petroleum LLC of CO	LOCATION: Unit A, 660' FNL + 660' FEL
Lease: Texaco U.D. Sawyer #1	Sec. 34, T9S, R36E, Lea County, NM

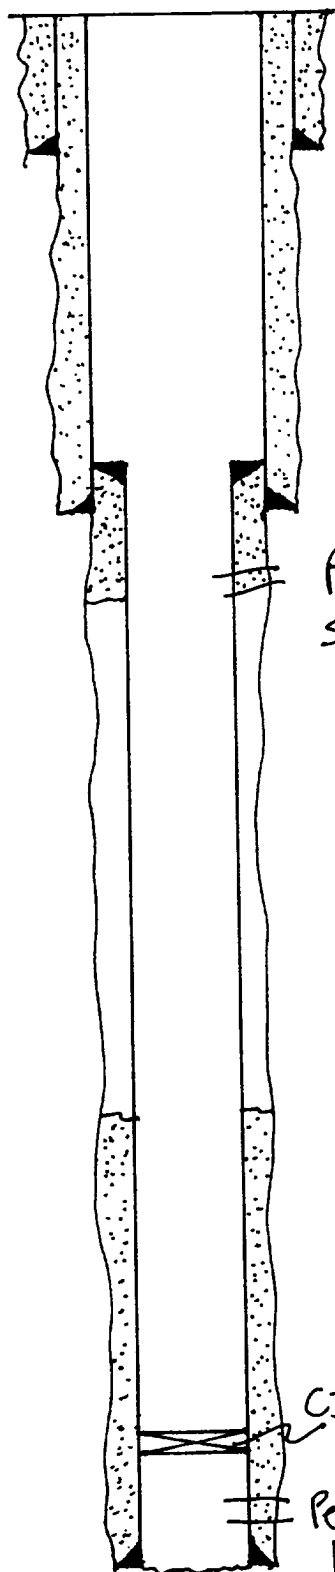

1 3/8 " casing set at 344 ' with 400 sx of cement.

Hole Size: 1 7/8 ". TOC @ Surf. by Calc.

9 5/8 " casing set at 4199 ' with 3000 sx of cement.

Hole Size: 12 1/4 ". TOC @ Surf. by Calc.

Perf 4160'
sqz. w/ 100 sx

5 1/2 " casing cut and pulled at 4050

CIBP @ 12050'

Perfs
12126'-12150

5 1/2 " casing set at 12187 ' with 700 sx of cement.

Hole Size: 7 7/8 ". 1st Stage: TOC @ 9800 ' by TS.
2nd Stage: TOC @ _____ ' by _____.

Total depth 12187 ' DV Tool @ _____ '.