

NO. OF COPIES RECEIVED	
DISTRIBUTION	
SANTA FE	
FILE	
U.S.G.S.	
LAND OFFICE	
OPERATOR	

NEW MEXICO OIL CONSERVATION COMMISSION

Form C-101
Revised 1-1-65

5A. Indicate Type of Lease
STATE FEE

5. State Oil & Gas Lease No.

APPLICATION FOR PERMIT TO DRILL, DEEPEN, OR PLUG BACK

1a. Type of Work DRILL <input checked="" type="checkbox"/> DEEPEN <input type="checkbox"/> PLUG BACK <input type="checkbox"/>		7. Unit Agreement Name	
b. Type of Well OIL WELL <input checked="" type="checkbox"/> GAS WELL <input type="checkbox"/> OTHER <input type="checkbox"/>		8. Farm or Lease Name Call	
2. Name of Operator Stoltz & Company		9. Well No. 1	
3. Address of Operator c/o Oil Reports & Gas Services, Box 763, Hobbs, New Mexico		10. Field and Pool, or Wildcat N. Bagley Lower Penn	
4. Location of Well UNIT LETTER L LOCATED 1980 FEET FROM THE South LINE 660 FEET FROM THE West LINE OF SEC. 28 TWP. 11 S RGE. 33 E NMPM		12. County Lea	
19. Proposed Depth 10,300		19A. Formation Lower Penn	20. Rotary or C.T. Rotary
21. Elevations (Show whether DF, RT, etc.) 4279 GL	21A. Kind & Status Plug. Bond Blanket	21B. Drilling Contractor Moran Drilling Co	22. Approx. Date Work will start 1/29/68

23.

PROPOSED CASING AND CEMENT PROGRAM

SIZE OF HOLE	SIZE OF CASING	WEIGHT PER FOOT	SETTING DEPTH	SACKS OF CEMENT	EST. TOP
17 1/2	13 3/8	13#	300	200	Circ
10 3/4	8 5/8	24#	3750	200	2850
7 7/8	4 1/2	11.6#	10,300	350	8765

THE COMMISSION MUST BE NOTIFIED,
24 HOURS PRIOR TO RUNNING. 13/1/68
CASING

APPROVAL VALID
FOR 90 DAYS UNLESS
DRILLING COMMENCED

EXPIRES 1/26/68

IN ABOVE SPACE DESCRIBE PROPOSED PROGRAM; IF PROPOSAL IS TO DEEPEN OR PLUG BACK, GIVE DATA ON PRESENT PRODUCTIVE ZONE AND PROPOSED NEW PRODUCTIVE ZONE, GIVE BLOWOUT PREVENTER PROGRAM, IF ANY.

I hereby certify that the information above is true and complete to the best of my knowledge and belief.

Signed H. L. Smith Title Agent Date 1/26/68

(This space for State Use)

APPROVED BY [Signature] SIGNED BY [Signature] DATE 1/26 1968

CONDITIONS OF APPROVAL, IF ANY:

ORIGINAL & REVISIONS
SIGNED BY: [Signature]
ENGINEER

NEW MEXICO OIL CONSERVATION COMMISSION
WELL LOCATION AND ACREAGE DEDICATION PLAT

Form C-102
Supersedes C-128
Effective 1-1-65


All distances must be from the outer boundaries of the Section.

Operator STOLTZ and COMPANY - STARK		Lease GAIL		Well No. 1
Unit Letter L	Section 28	Township 11 South	Range 33 East	County Lea
Actual Footage Location of Well: 1980 feet from the South line and 660 feet from the West line				
Ground Level Elev. 4279	Producing Formation Lower Penn	Pool North Bagley	Dedicated Acreage: 80 Acres	

- Outline the acreage dedicated to the subject well by colored pencil or hachure marks on the plat below.
- If more than one lease is dedicated to the well, outline each and identify the ownership thereof (both as to working interest and royalty).
- If more than one lease of different ownership is dedicated to the well, have the interests of all owners been consolidated by communitization, unitization, force-pooling, etc?
 Yes No If answer is "yes," type of consolidation _____

If answer is "no," list the owners and tract descriptions which have actually been consolidated. (Use reverse side of this form if necessary.) _____

No allowable will be assigned to the well until all interests have been consolidated (by communitization, unitization, forced-pooling, or otherwise) or until a non-standard unit, eliminating such interests, has been approved by the Commission.

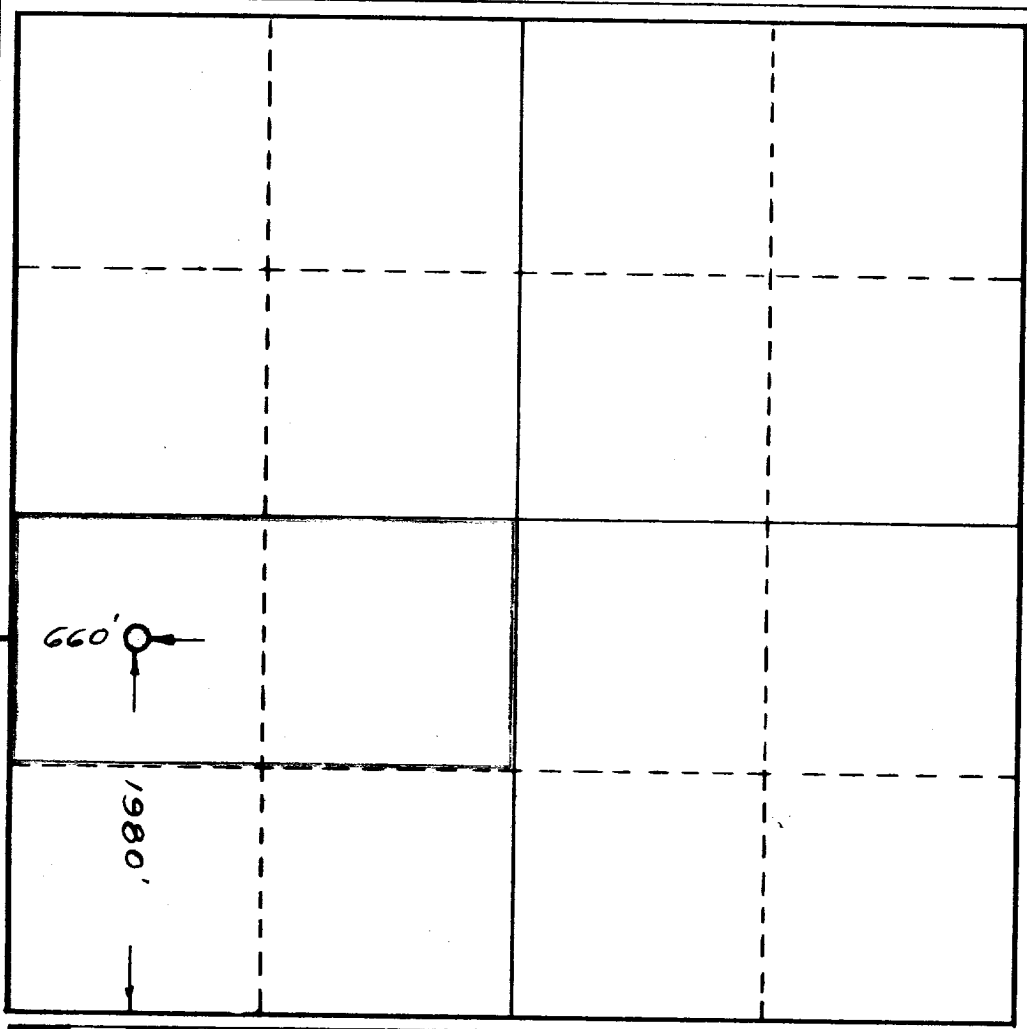

CERTIFICATION

I hereby certify that the information contained herein is true and complete to the best of my knowledge and belief.

Name *H. L. Smith*

Position
Agent

Company
Stoltz & Company

Date
1/26/68

I hereby certify that the well location shown on this plat was plotted from field notes of actual surveys made by me or under my supervision, and that the same is true and correct to the best of my knowledge and belief.

Date Surveyed
January 25, 1968

Registered Professional Engineer
and/or Land Surveyor

John W. Johnson
Certificate No. 1559