


BRECK OPERATING CORP.

P. O. BOX 911
BRECKENRIDGE, TEXAS 76024-0911

STATE "A" #2 SAUNDERS PERMO UPPER PENN LEA COUNTY, NEW MEXICO

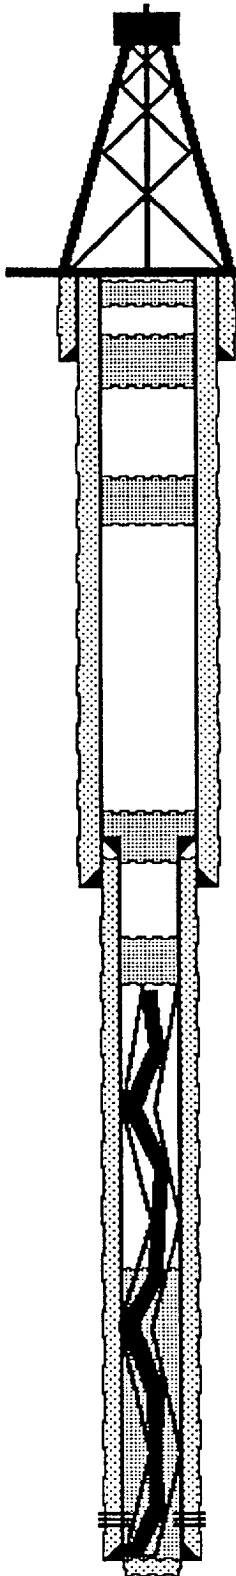

PROPOSED STATUS

1. 200 sx cmt pmpd thru tbg open-ended @ +/- 4750'. Cmt will be allowed to fall to bottom, will not displace. WOC 3 hrs.
2. 15 sx cmt spotted from 4750-4650' above junk.
3. 25 sx cmt spotted from 4011-3911' in & out of liner top.
4. 30 sx cmt spotted from 1300-1200' above salt section.
5. 30 sx cmt spotted from 390-290' in & out of base of surface csg.
6. 10 sx cmt dumped from 35-3' @ surface.
7. Cut off csg & weld on plate. Construct dry-hole marker.

KGD
2/14/92

