


DIAGRAMMATIC SKETCH SHOWING DUAL COMPLETION INSTALLATION (TUBINGLESS)

NOTE: To be cemented down both 2-7/8" casing strings w/1200 sx Class "C" 4% gel, plus 500 sx Class "C" neat.

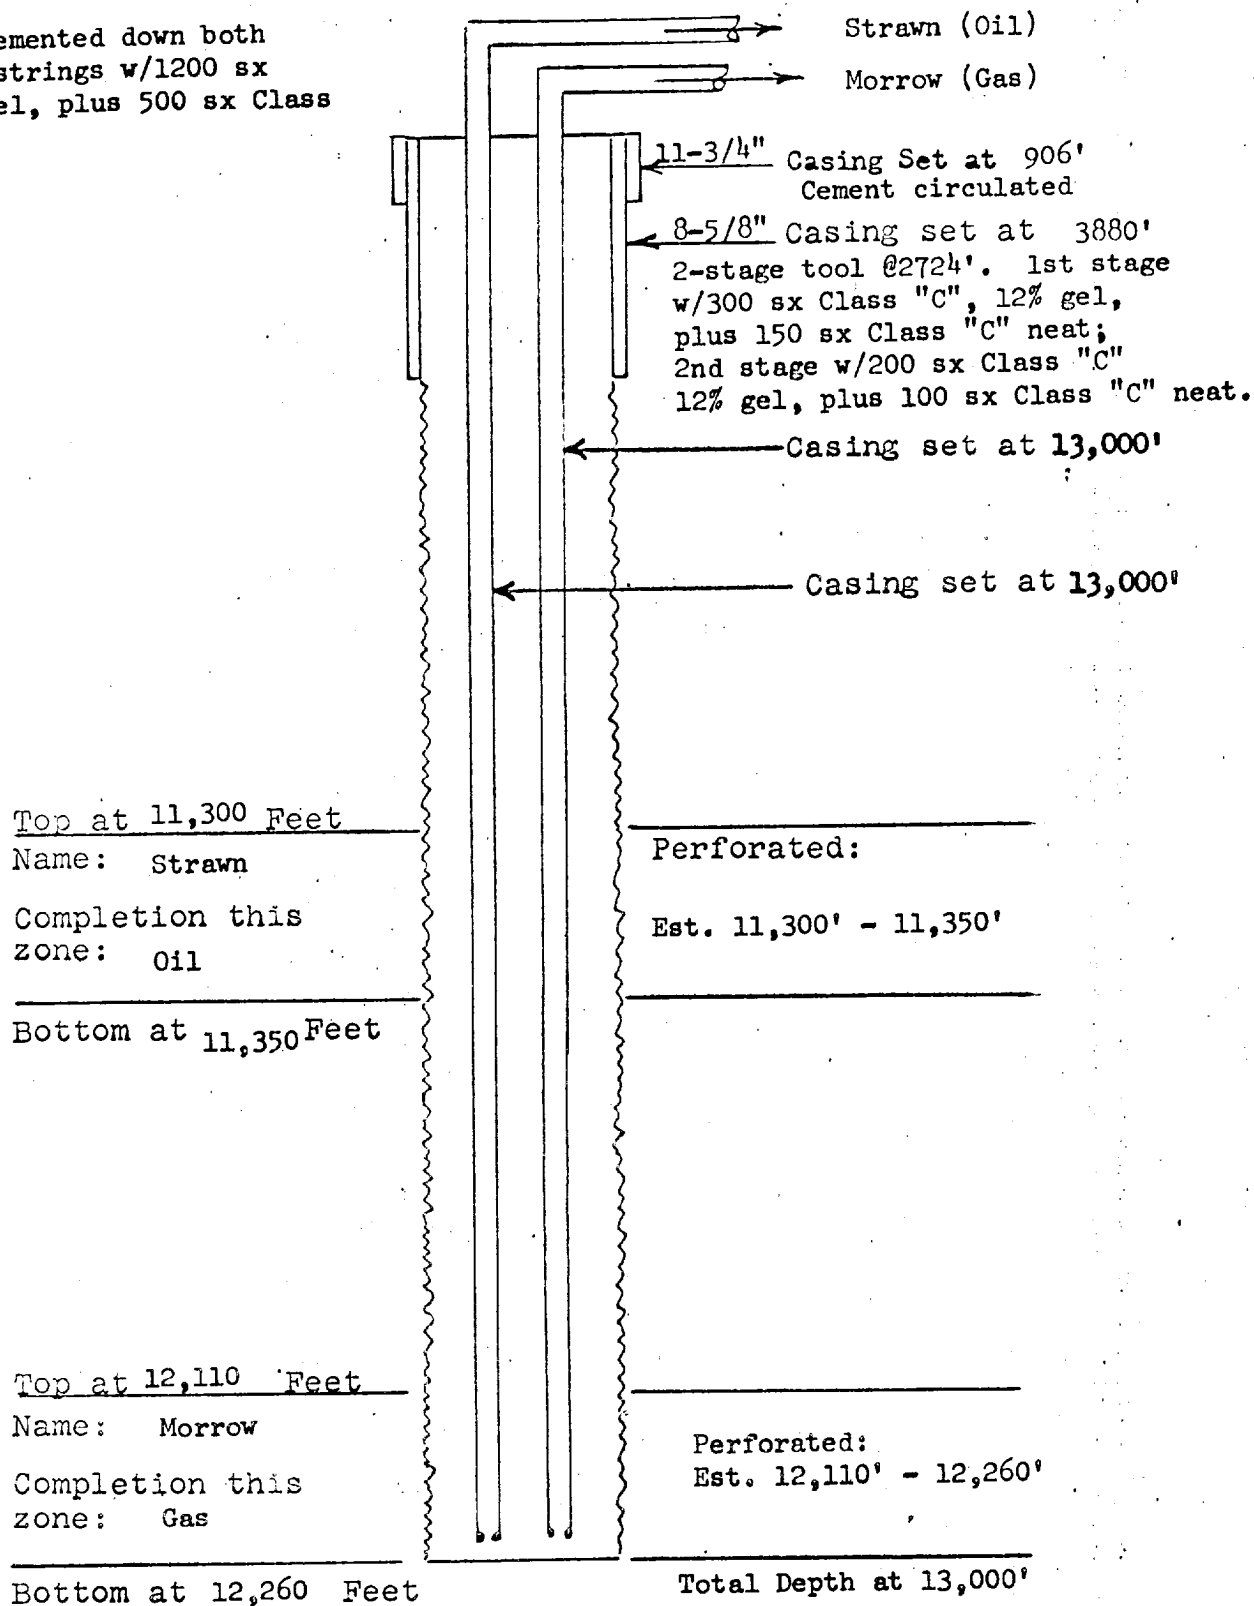

TEXACO Inc.

LEASE: STATE OF NEW MEXICO "CR" WELL NO. 2
FIELD: Lusk (Strawn-Oil and Morrow-Gas)
DATE: June 11, 1964