


FIELD Buck eye. Vacuv	OPERATOR Emerada Hess Corp	DATE 5-10-76
LEASE State VA	WELL NO 2	LOCATION S-23 17-S R-34-E

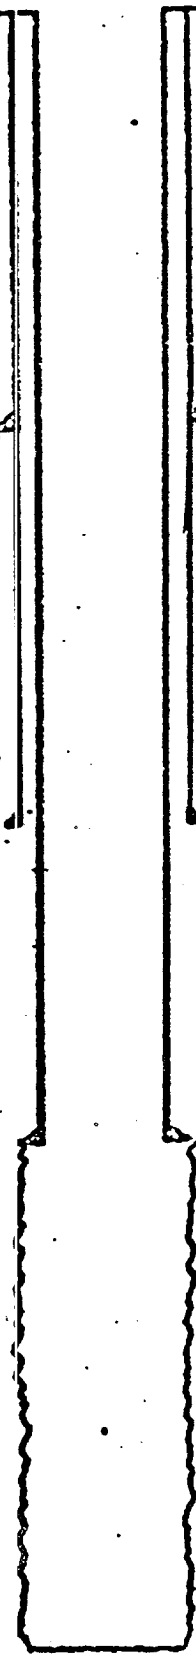

10 3/4" casing set at 251' with 200 sx of Trinity cement
 Hole size 15" Cement voids to surface by calc.

7 5/8" casing set at 1631' with .250 sx of O.K. cement
 Hole size 9 7/8" Plug to 1558' Calc. top @ 941'

5 1/2" casing set at 4316' with 200 sx of OK cement
 Hole size 6 3/4" Plug to 4251' Calc. top @ 2,591'

4 3/4" O.H.

2 3/8" Tbg. @ 4660

Grayburg Sand Aiders zone

Total Depth 4671"