


DIAGRAMMATIC SKETCH SHOWING DUAL COMPLETION INSTALLATION (OIL WELL)

Cement down both 2-7/8" csg. strings w/1800 sx Class "C", 4% gel. Cement top at 2365'.

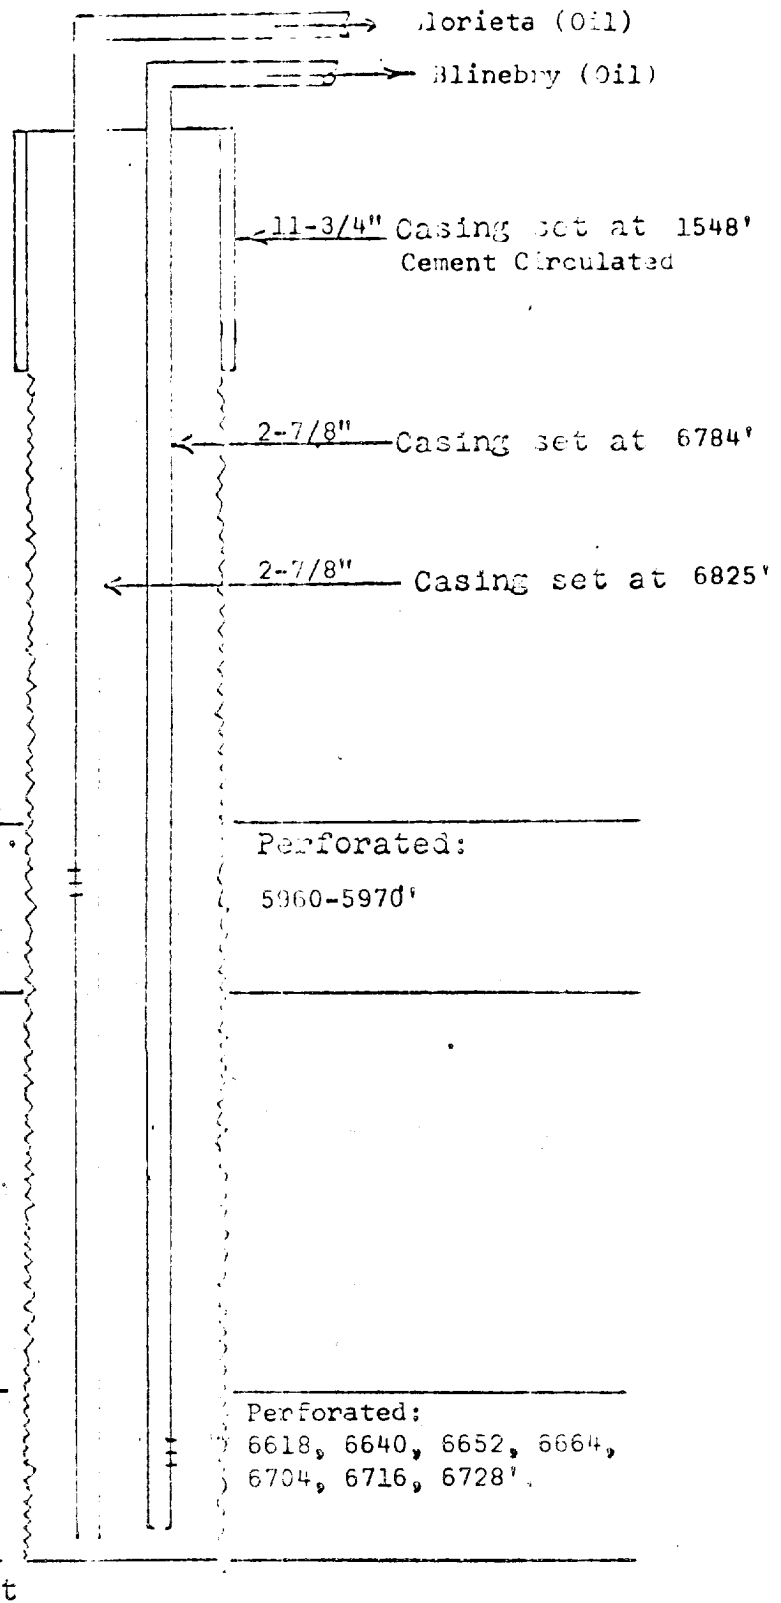

TEXACO Inc.

LEASE: State of New Mexico "O" (NCF-1) Well No. 20  
 FIELD: Vacuum (Glorieta and Blinebry)  
 DATE: November 6, 1963