


FIELD GLORIETTA	OPERATOR Continental Oil Company	DATE May 3, 1976
LEASE STATE H-35	WELL NO. 11	LOCATION UNIT C, SEC. 35, T-17S, R-34E

P&A 2-13-64

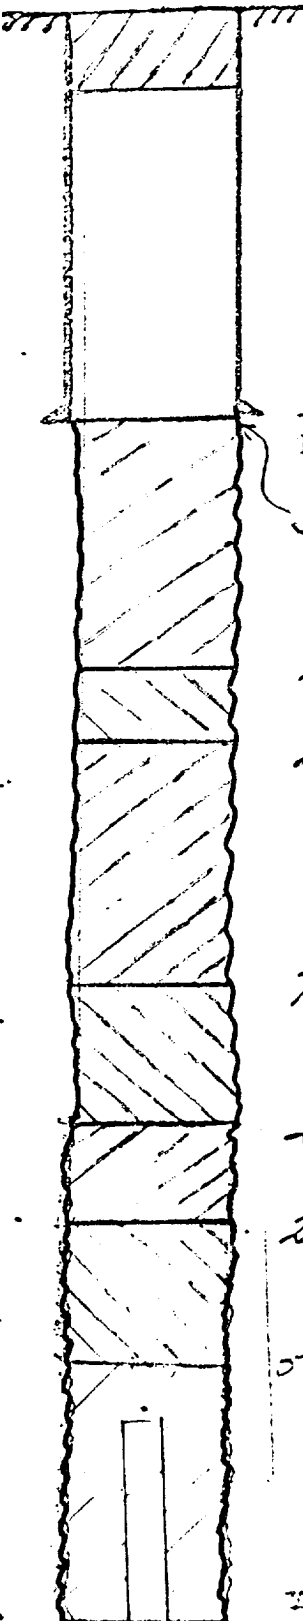

10 5/8. CMT PLUG TO SURFACE.

10 3/4" casing set at 1520' with 795' of REG. NEAT cement
Hole size 15" Top of cement SURFACE.

50 5/8. CMT PLUG AT 1520', BASE OF SURFACE.

25 5/8. CMT PLUG AT 2670', BASE SALT

25 5/8. CMT. PLUG AT 2825', TOP YATES

70 5/8. CMT. PLUG AT 3800', QUEEN

25 5/8. CMT PLUG AT 4430', TOP SAN ANDRES

25 5/8. CMT PLUG AT 4760', BASE SAN ANDRES

50 5/8. CMT PLUG AT 5915', GLORIETTA

Total Depth 6400'

JOHNSON STRADDLE PACKERS, DST TOOLS, & BIG JARS &
11-7" DRILL COLLARS LEFT IN HOLE.