


PLAT "D"
 WALLEN PRODUCTION CO.
 WELL NO. 7 TONTO
 1650' FSL, 990' FEL, See 30, T. 19S.
 R. 33E, Lea City, NM Scale 1" = 30'

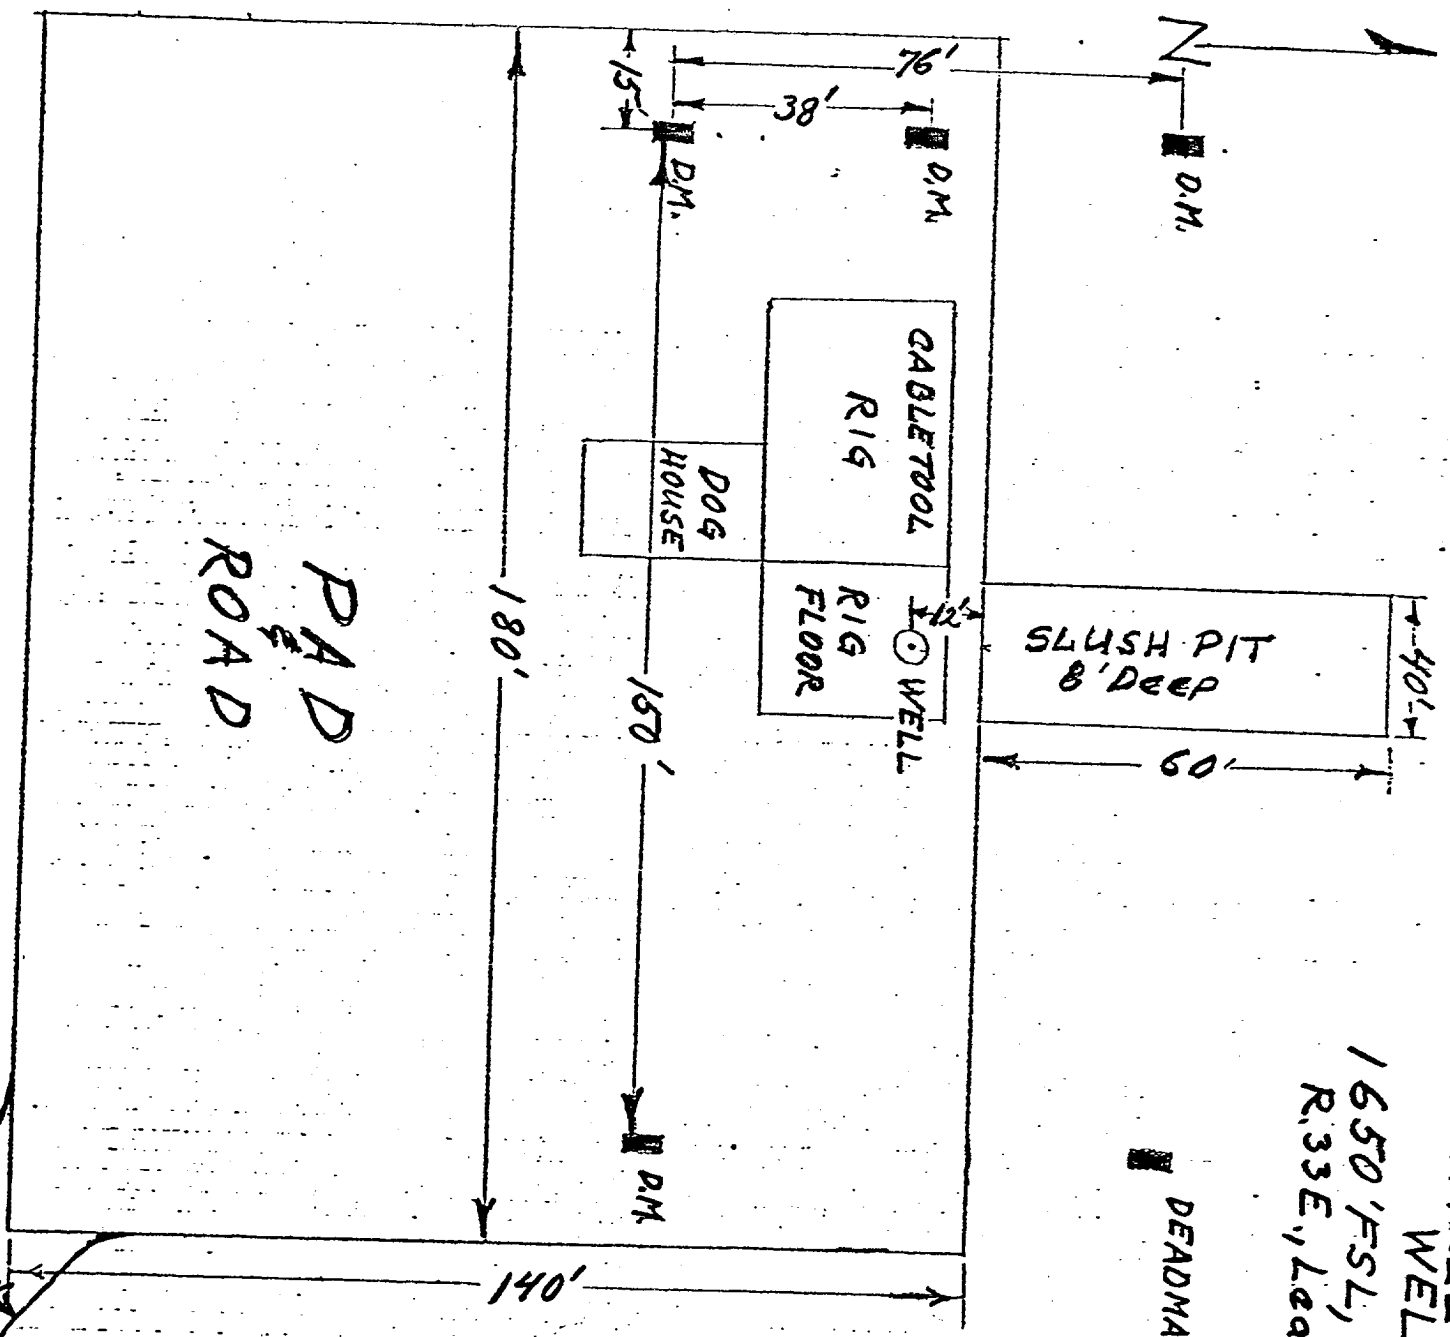

DEADMAN

CALICHE PAD & ROAD
 8" Mat Compacted
 DEADMEN
 7" Pipe, 6' Long &
 6' Deep
 1" = 30'