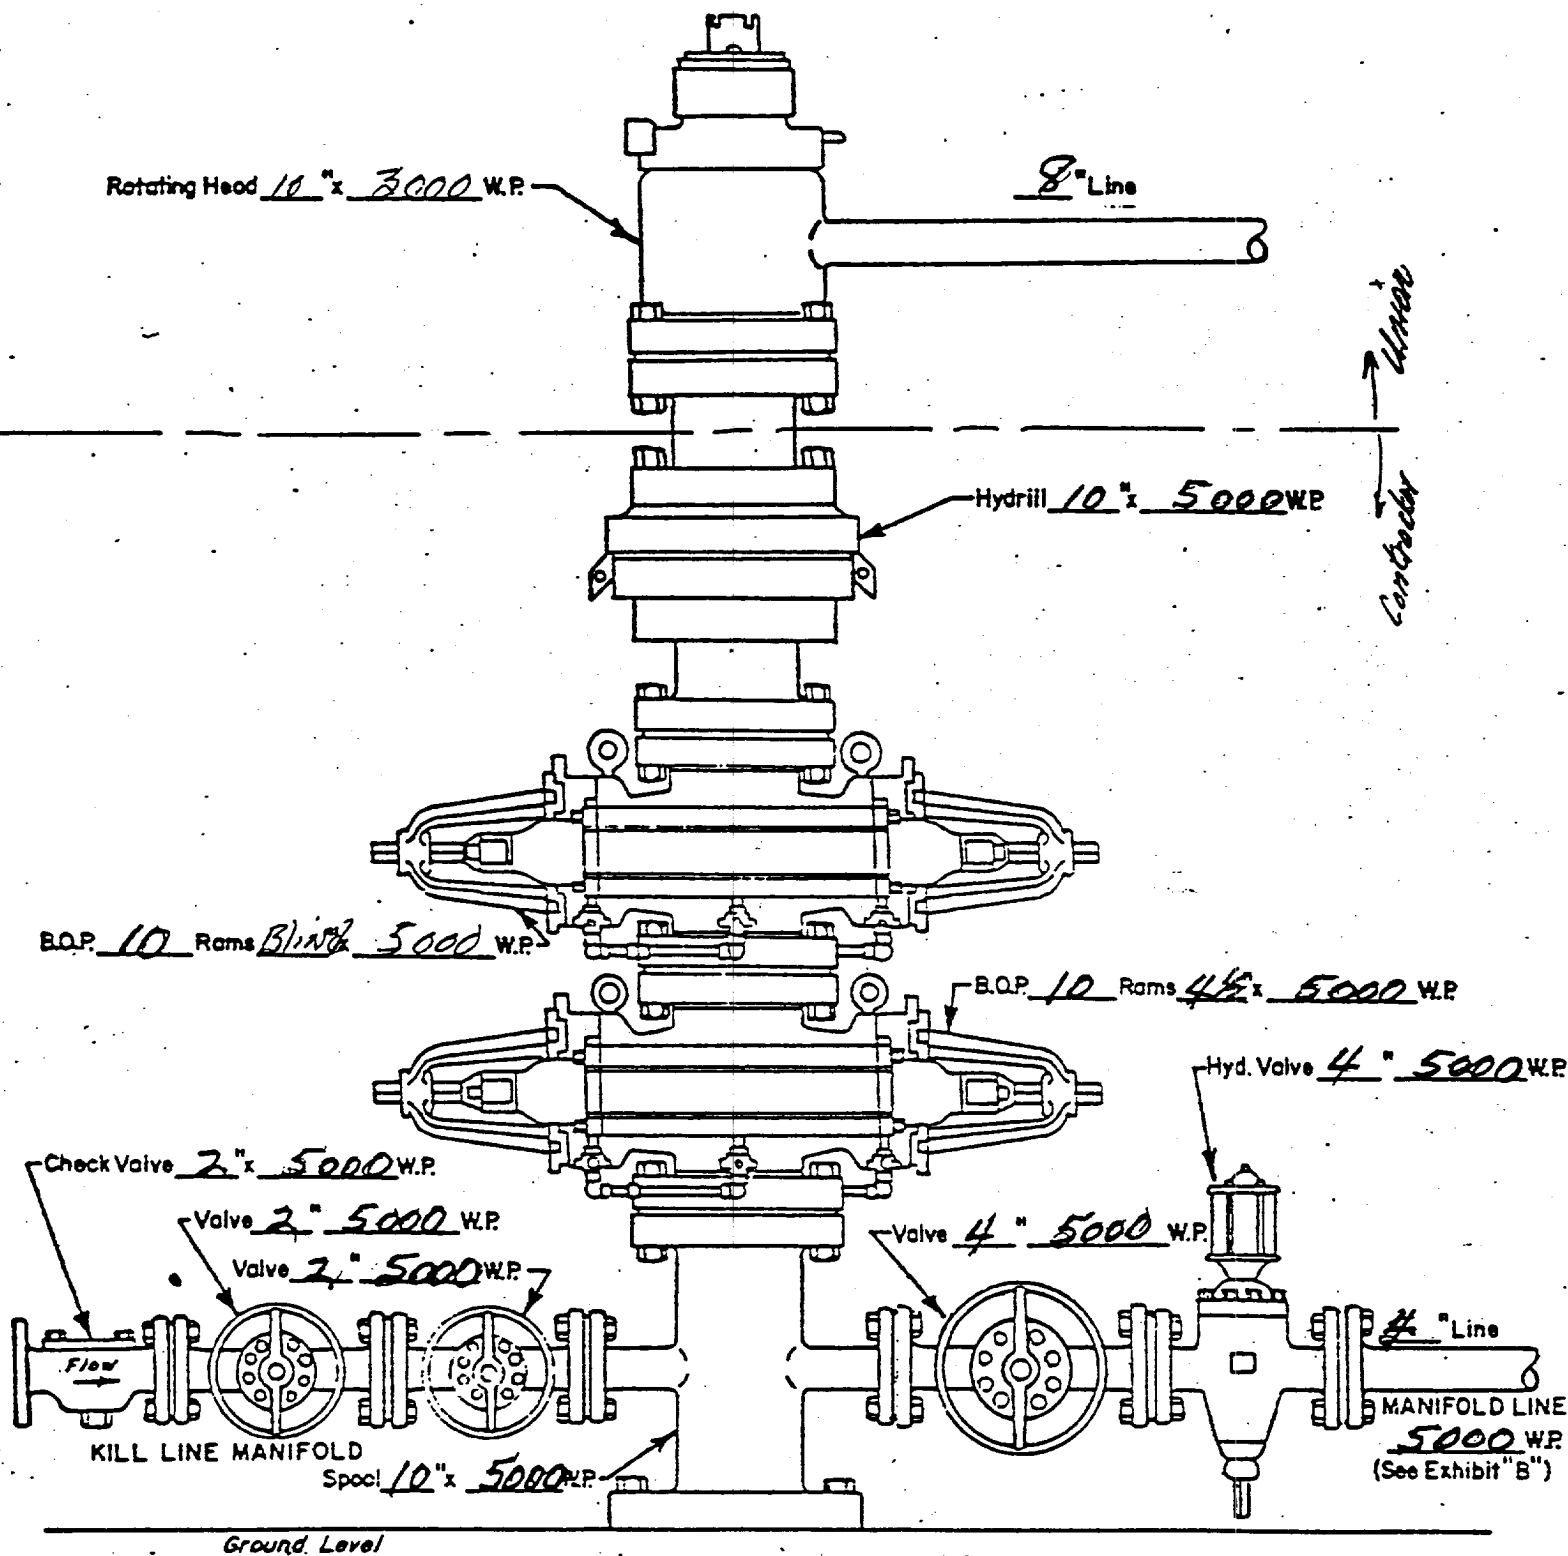


## UNION OIL COMPANY OF CALIFORNIA

## EXHIBIT A-1

WELL NAME: PIPE LINE FED. DEEP Unit No. 5LOCATION: 660' FWL & 1980' FSL of Section  
7, T-19-S, R-34-E, Lea County, N.M.

WELL HEAD B.O.P.

5000 # W.P.☐ Manuel☒ Hydraulic