



OXY USA INC. PROPOSED
 EAST EUMONT UNIT #74
 SEC 27 T19S R37E LEA NM

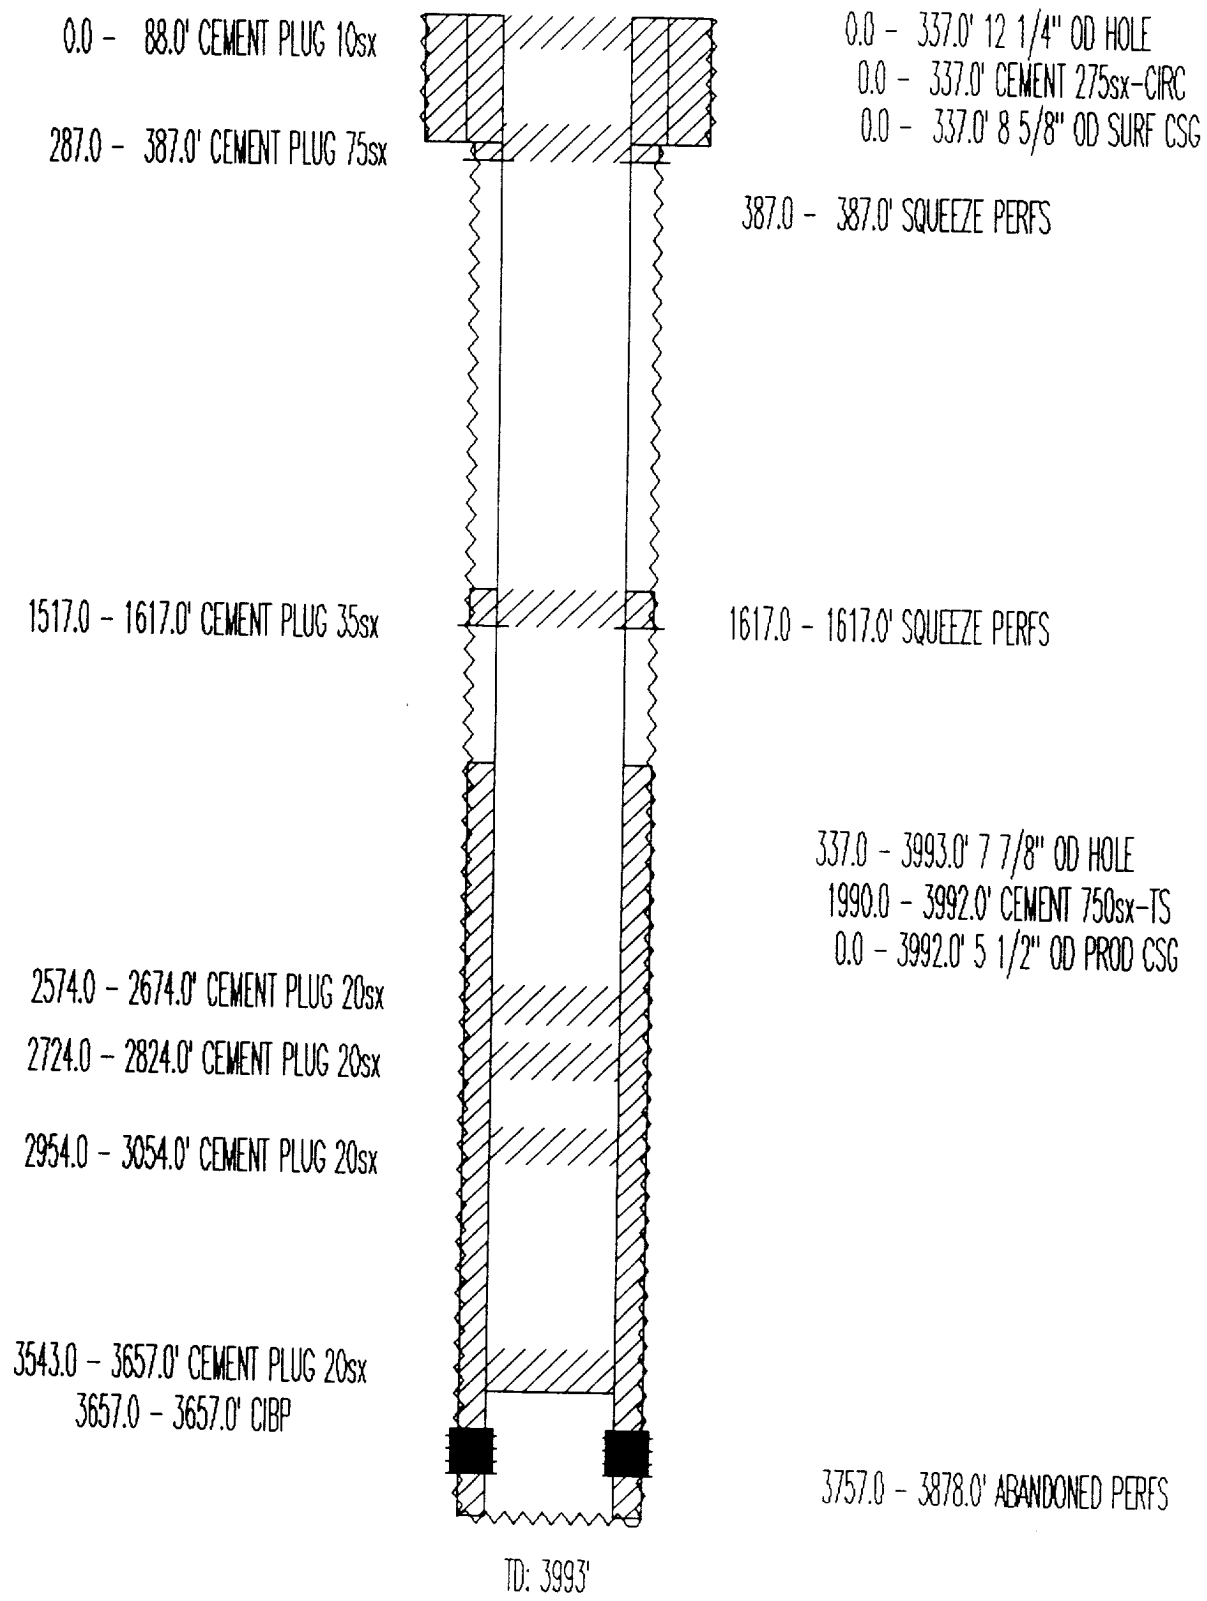

OXY USA INC. CURRENT
EAST EUMONT UNIT #74
SEC 27 T19S R37E LEA NM

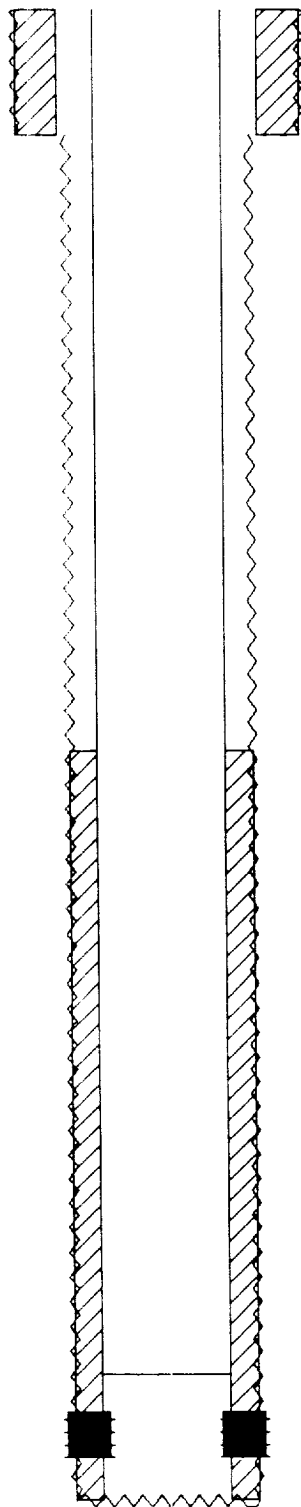

0.0 - 337.0' 12 1/4" OD HOLE
0.0 - 337.0' CEMENT 275sx-CIRC
0.0 - 337.0' 8 5/8" OD SURF CSG

337.0 - 3993.0' 7 7/8" OD HOLE
1990.0 - 3992.0' CEMENT 750sx-TS
0.0 - 3992.0' 5 1/2" OD PROD CSG

3657.0 - 3657.0' CIBP

3757.0 - 3878.0' ABANDONED PERFS

TD: 3993'