


FIELD	Warren McKee	OPERATOR	Amerinda	DATE	4/29/76
LEASE	Warren McKee	WELL NO.	701	LOCATION	660 FN - 660 FUL Sec 17, T-20S, R-34E

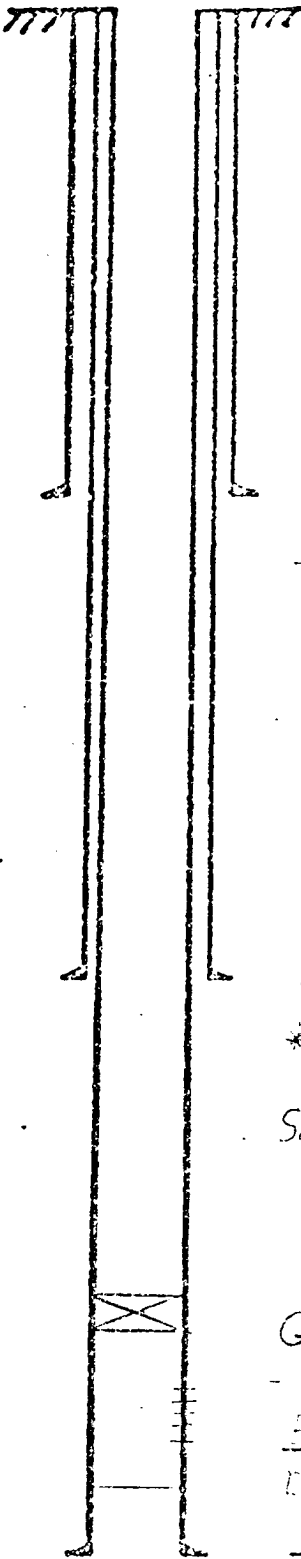

13 3/4" casing set at 200' with 200 sx of * cement
 Hole size 17 1/4" Cement Circulated
 * 150 sx. Reg. + 50 sx Incor

4 9/16" casing set at 2674' with 1500 sx of * cement
 Hole size 11" Temp. Survey! Top of cement 1200'
 * 1000 sx. Reg. mixed w/ 3% Gel + 450 sx Reg + 50 sx Incor

Squeezed 5 1/2" csg. leaks at 5422-5734' w/ 425 sx. Reg. Incor Class 'C' + 75 sx.
 Reg. Incor Latex cement.

Guiberson KV-30. Packer at 9042'

- 2 3/4" Tbg. w/ Bull Plug at 9055'

5 1/2" csg. perf'd at 9104-9175'

DDO. 3500'

15" casing set at 9000' with _____ sx of _____ cement

Total Depth _____' Hole size 9 7/8" Temp. Survey! Top cement 8000'

Temp. Survey! Top cement 8000' + 150' Packer