


FIELD <i>Spencer Oil Field</i>	OPERATOR <i>Shirley M. Co.</i>	DATE <i>4-29-76</i>
LEASE <i>Tr. 1, Twp. 10 N., R. 10 E., S. 10 S.</i>	WELL NO. <i>10</i>	LOCATION <i>1000' FWL Cont. 14, Twp. 10 N., R. 10 E., S. 10 S.</i>

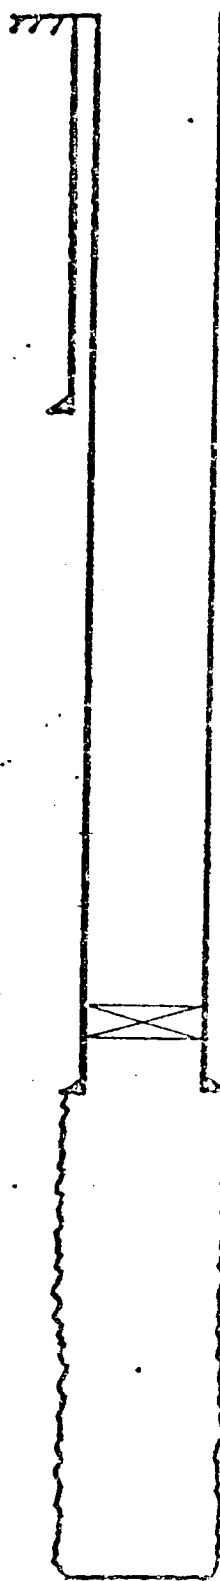

9 5/8 " casing set at 275 ' with 200 sx of _____ cement
 Hole size 15 " Cement Circulated
 * 150 sx Reg. + 50 sx. Incon

7 " csg. perf'd at 3145' - 3424'
3 1/2 " Tbg. at 3690
 Baker Model D Packer at 3690'
7 " casing set at 3502' with 1000 sx of Reg. 10 cement
 Hole size 7 3/4 " Top Cement @ 1190' by Survey

Total Depth 3915'