


LEASE & WELL NO Eunice Monument th Unit 340 FIELD/POOL Eunice monument DATE 6-11-1986

LOCATION 660 FEET FROM South LINE AND 1980 FEET FROM West LINE

SECTION Unit N Sec. 9, T21S, R36E COUNTY Lea STATE NM

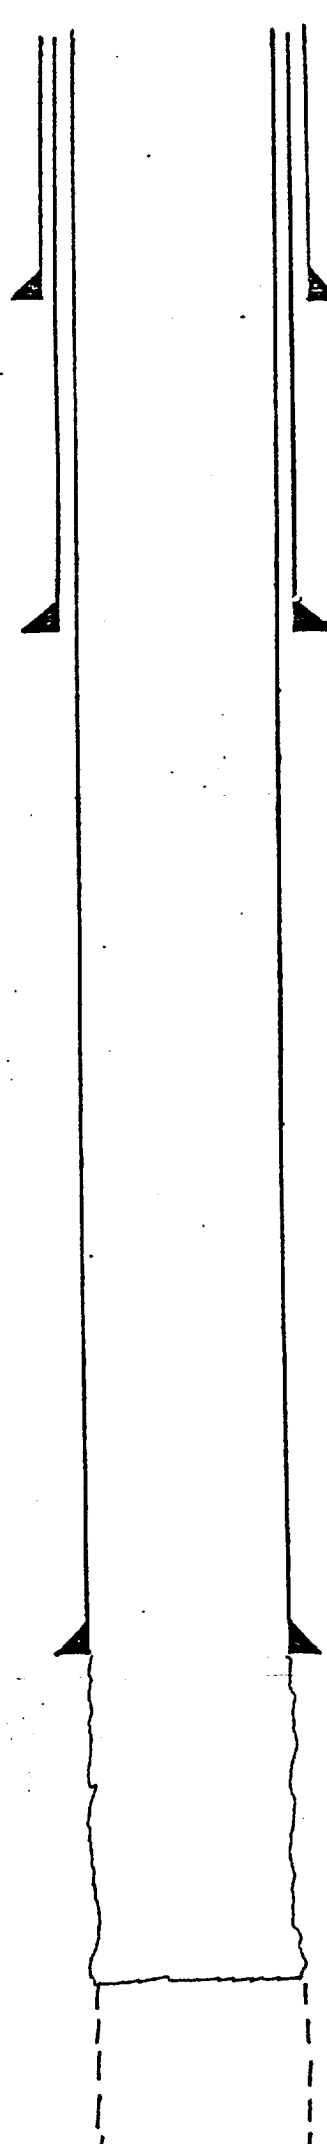

GE 3596 '
 KDB to GE _____ '
 DF to GE _____ '

10 3/4" OD Surface Pipe
 set @ 110 ' w/ 75 sx
 Cmt. Circulated? Yes

7 5/8" OD _____ # _____ Thd
 GR. _____ Csg
 set @ 1646 w/ 400 sx
 Cmt Circulated? Yes
 TOC @ Surface ' ~~XXXX~~

5 1/2" OD _____ # _____ Thd
 Gr. _____ Csg
 set @ 3743 ' w/ 400 sx
 Cmt Circulated? Yes
 TOC @ Surface ' ~~XXXX~~

- Current TD @ 3858'

- Proposed TD @ 3940'

RECEIVED
JUN 23 1986
C.C.B.
HOBBS OFFICE