


THE OHIO OIL COMPANY
EDITH BUTLER "B" WELL NO. 1

PRESENT CONDITION

2-3/8" tbg.

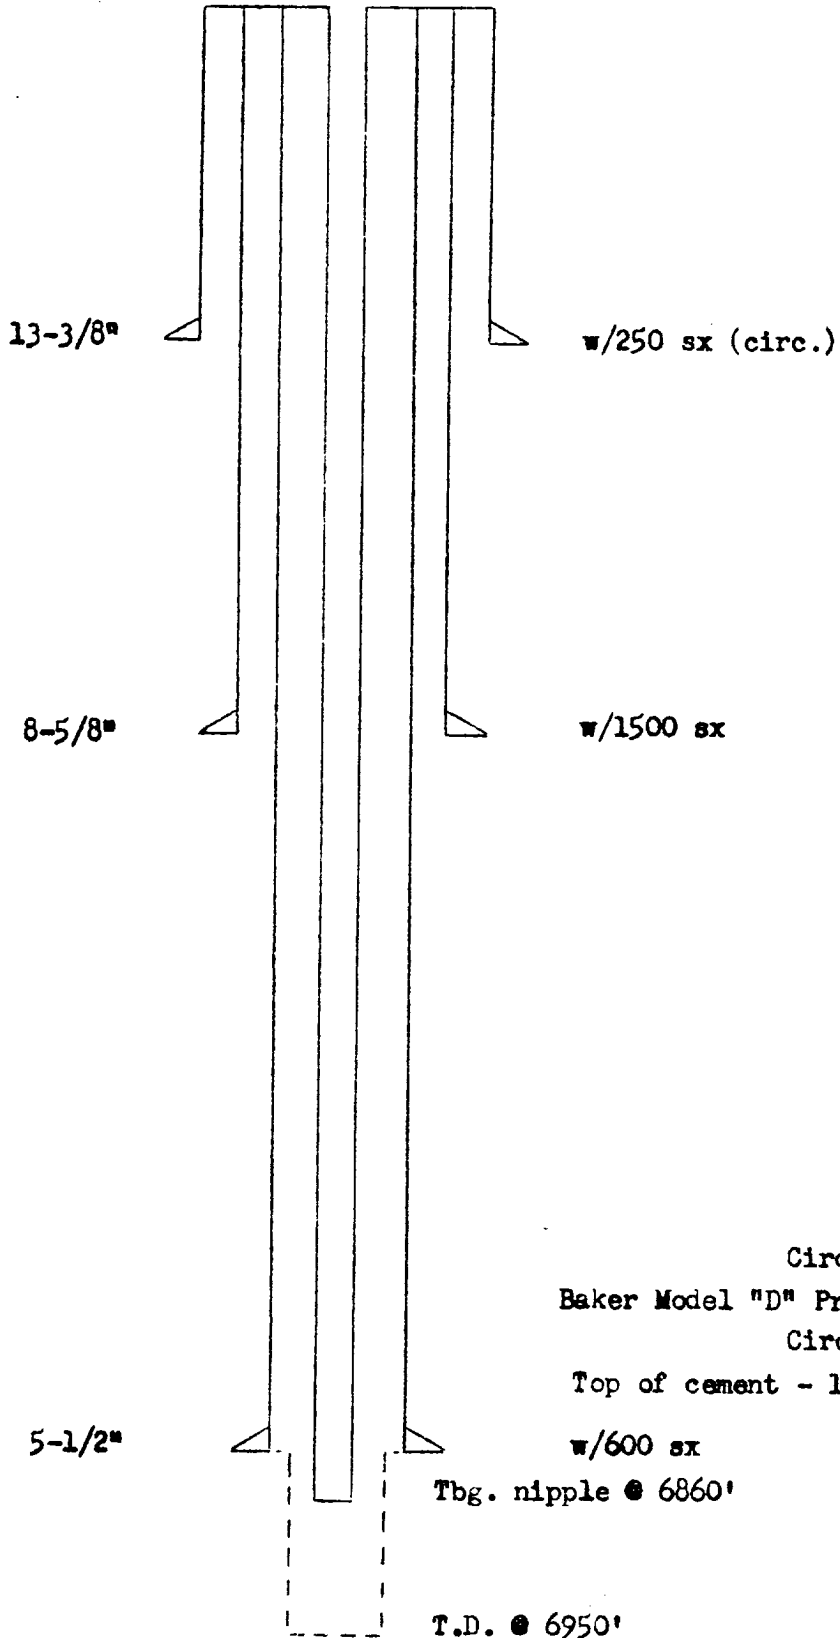

PROPOSED DUAL COMPLETION

2-3/8" tbg.

