


DIAGRAMMATIC SKETCH SHOWING DUAL COMPLETION INSTALLATION

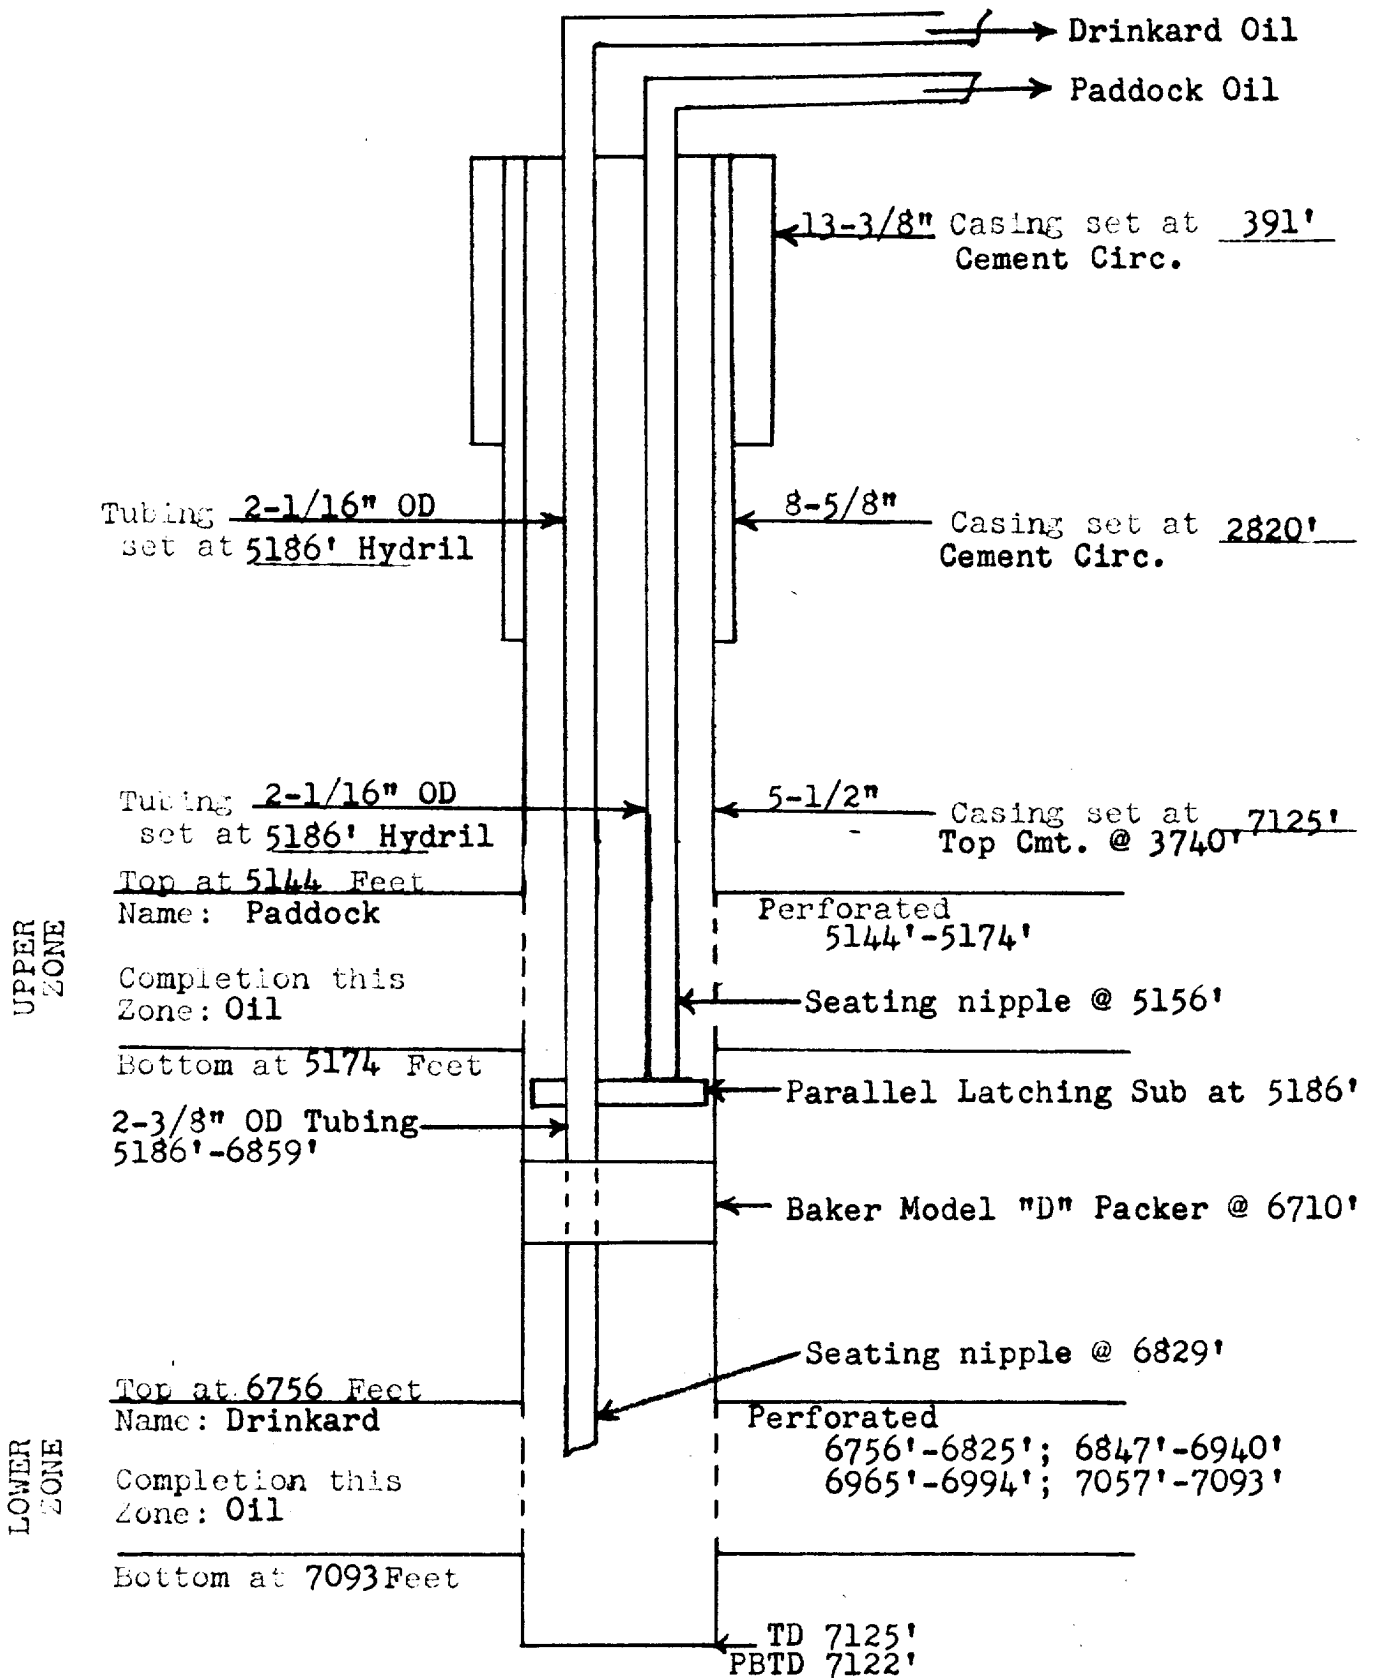

COMPANY: TEXACO Inc.

LEASE: C. H. Lockhart (NCT-1) Well No. 3

FIELD: Drinkard and Paddock

DATE: June 22, 1960