


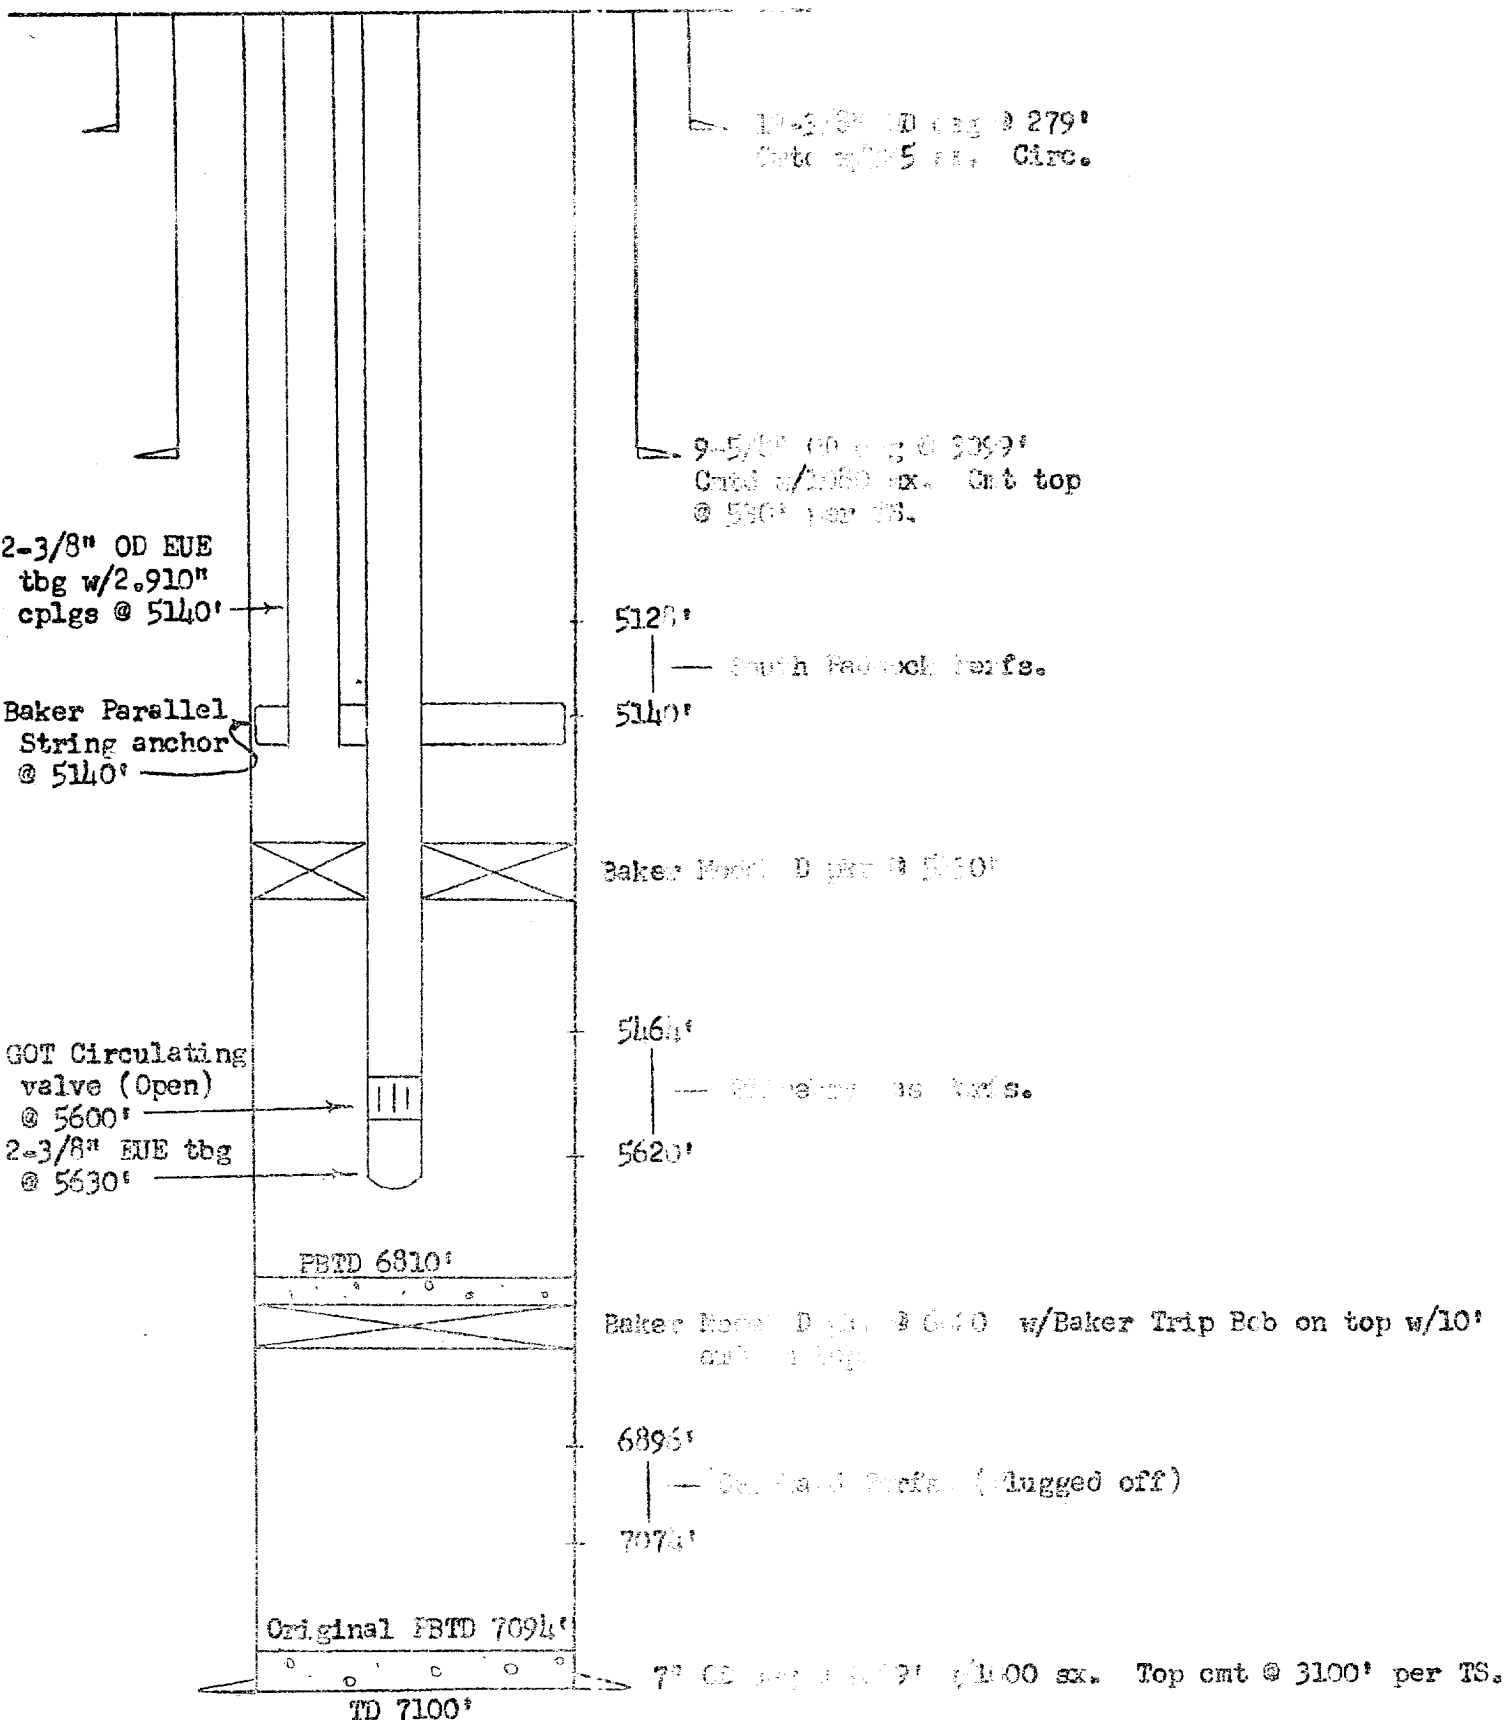

DIAGRAMATIC SKETCH OF PROPOSED DUAL COMPLETION
GULF OIL CORPORATION - BARNBOROUGH ESTATE NO. 3-I
Blinebry Gas & South Padonch Oil Pools
Sec. 31, T-28-N, R-10-E

