

WELL COMPLETION SKETCHES

LOCATION

Sec 24-T235-36E

1650' FNL + 1650' FWL

WELL

Account 1 #25

FIELD

Jal mat - TNSL - YTS-7R

DATE

7-6-92

☒ PRESENT COMPLETION

☐ SUGGESTED COMPLETION

GL = 3344

PERMANENT WELL BORE DATA


WELL HISTORY

13 3/8" 32.4" @ 269' cmtw/350sx

Tops: Tansill - 2710
Yates - 2900
Seven Rivers - 3130

8 5/8" 28" @ 2817' cmtw/600sx

5" F.J. Liner @ 3181'

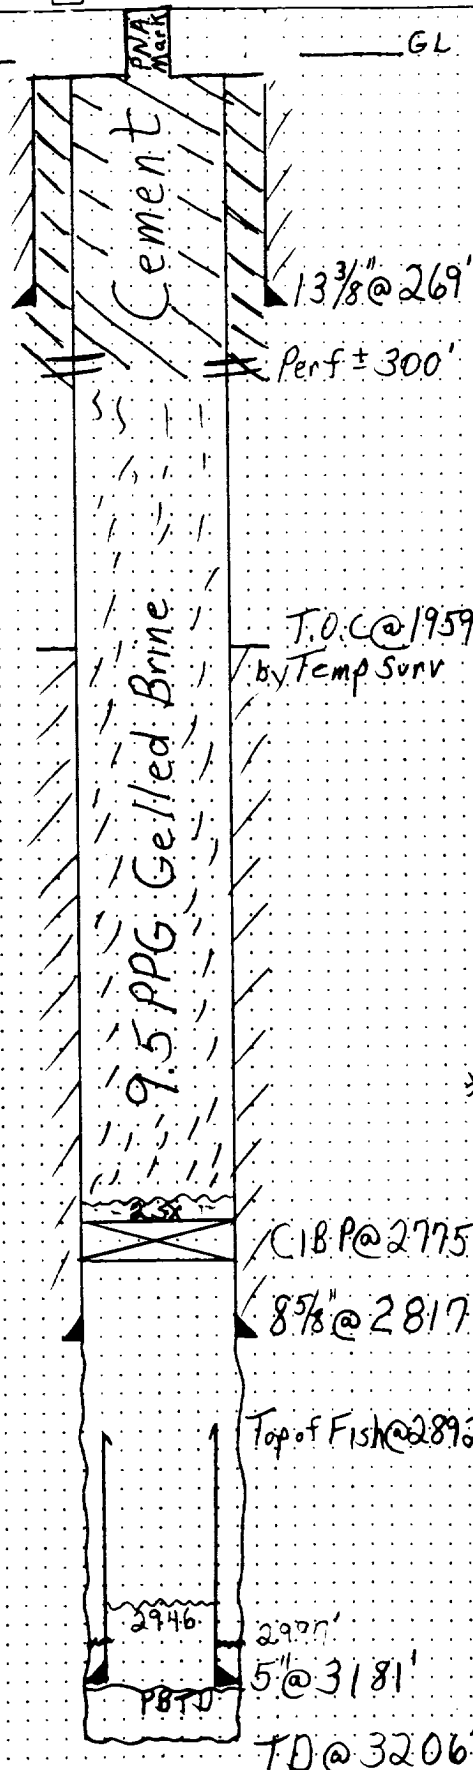

12/48 - OH Completion
5/49 - Set BP in 8 5/8"
CSG + Test same - OH
7/49 - Acid w/ 500g
9/49 - Clean out to T.D.
2/74 - Run 5" Flush Jt Liner
2546 - 3181'
Frac w/ 30000g gel +
30000 #sd
4/89 - Tag Liner Top @ 2546'
5/89 - Fish 296' of 5"
Liner. Unsuccessful
@ Fishing Remaining
Liner. LD 2 7/8" tbg
- TA well -

6/92 - Set CIBP @ 2775'
Hole would NOT Load
will P+A @ later date

P+A Proposal
1) circ 9.5 PPG gelled Brn
2) Perf @ ± 300'
3) Circ Cement to Surface
in 13 3/8" / 8 5/8" Annulus and
inside 8 5/8" CSG
4) Cut CSG 3' below G.L.
and Set P+A Marker