

WELL SCHEMATIC

LEONARD FEDERAL No. 13
LOC. 1980' FSL & 660' FWL, Sect. 14, T26S, R37E
ELEV. 2992' G.L. & 3003' KB

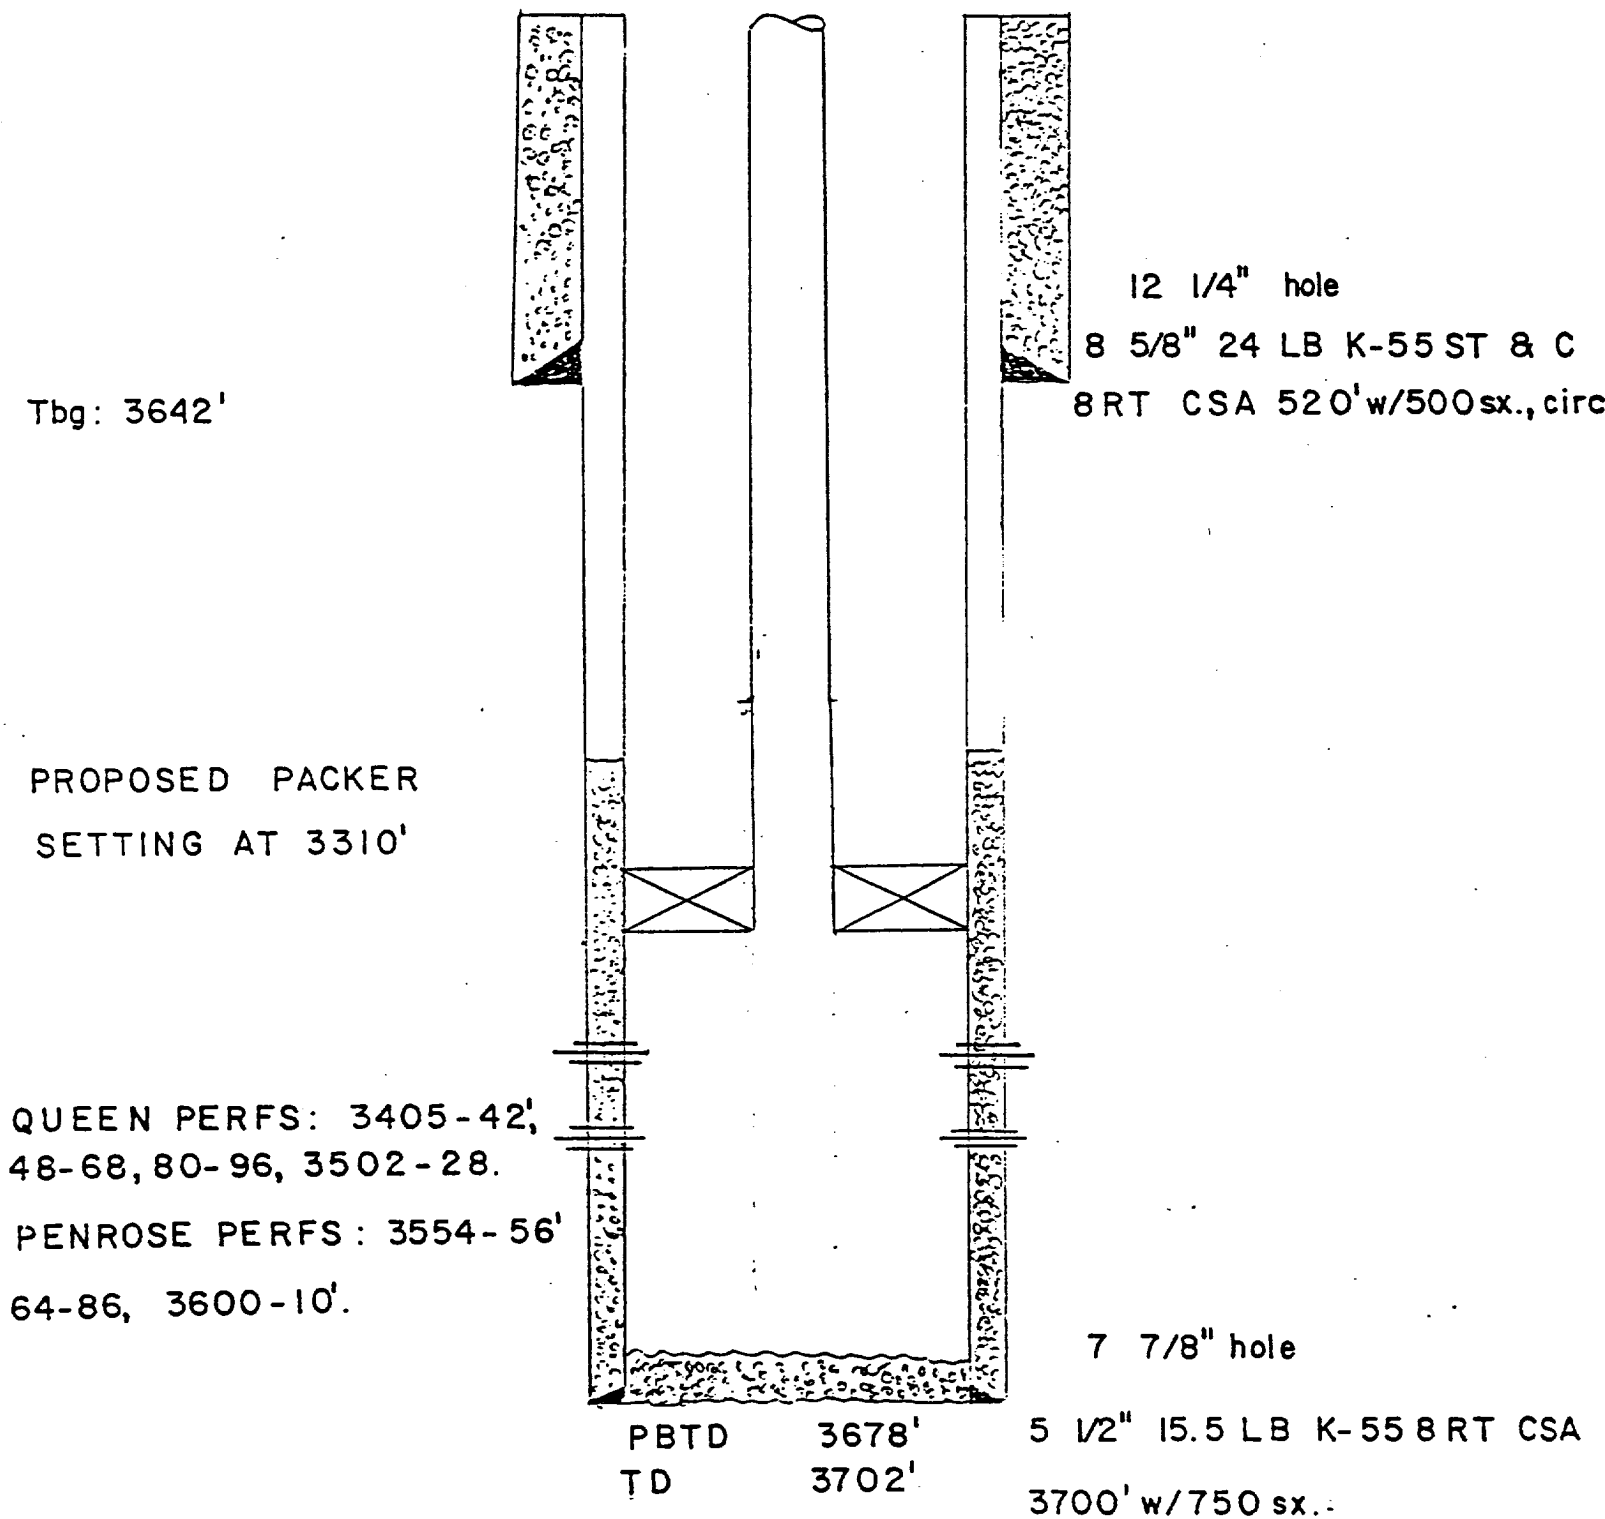


EXHIBIT XI