


CASE No.

113

Large Exhibits
OCD

ROY H. KING
NO. 1 SANGER
WELL LOCATION SURVEY PLAT

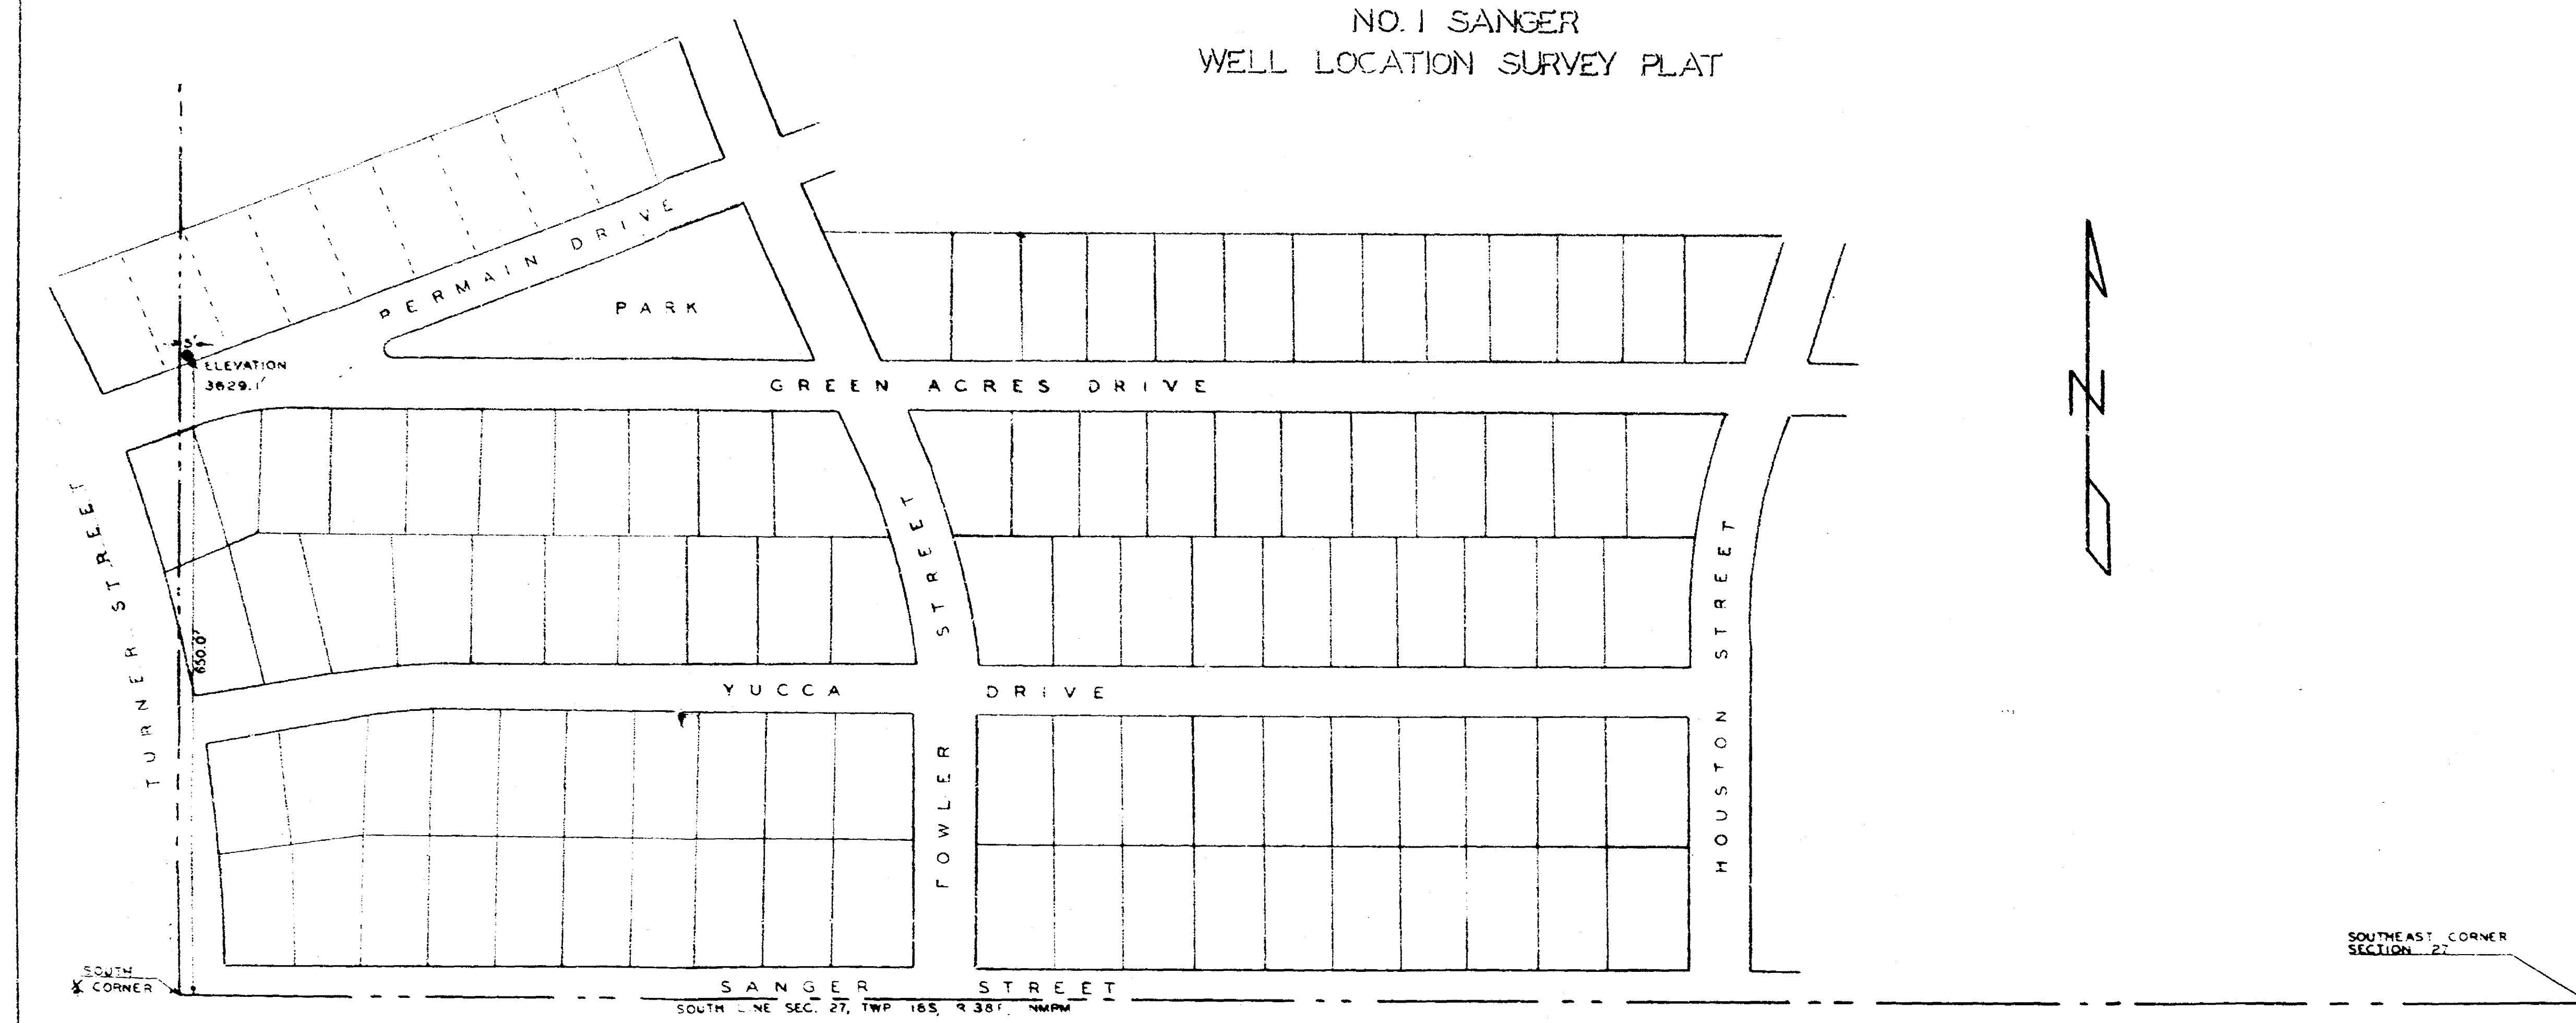

I HEREBY CERTIFY THAT THE FOREGOING PLAT
WAS MADE FROM NOTES TAKEN IN THE FIELD
BY ME OCTOBER 13, 1947 IN AN ACTUAL SURVEY
AND THAT THE SAME IS TRUE
AND CORRECT TO THE BEST OF MY BELIEF.

John H. West
JOHN H. WEST
P.C. & L.S. 1478


NOTE:
ANY LOCATION LESS THAN 650 NORTH
OF THE SOUTH LINE OF SEC. 27 WOULD
BE EITHER IN A STREET OR ON A LOT
WHERE THERE IS A HOME.

THERE ARE NO HOMES OR BUILDINGS
WEST OF TURNER STREET AND NORTH
OF SANGER STREET FOR A DISTANCE
OF 700.0 FEET.

SCALE 1" = 100'

LEGEND

- VACANT LOTS
- LOTS WITH HOMES
- SECTION LINES
- QUARTER SECTION LINE
- WELL LOCATION

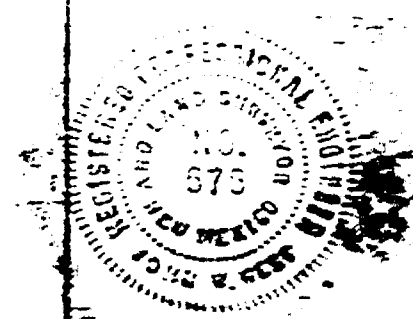

#2
EX-113