


Case No.

484

Large Exhibits

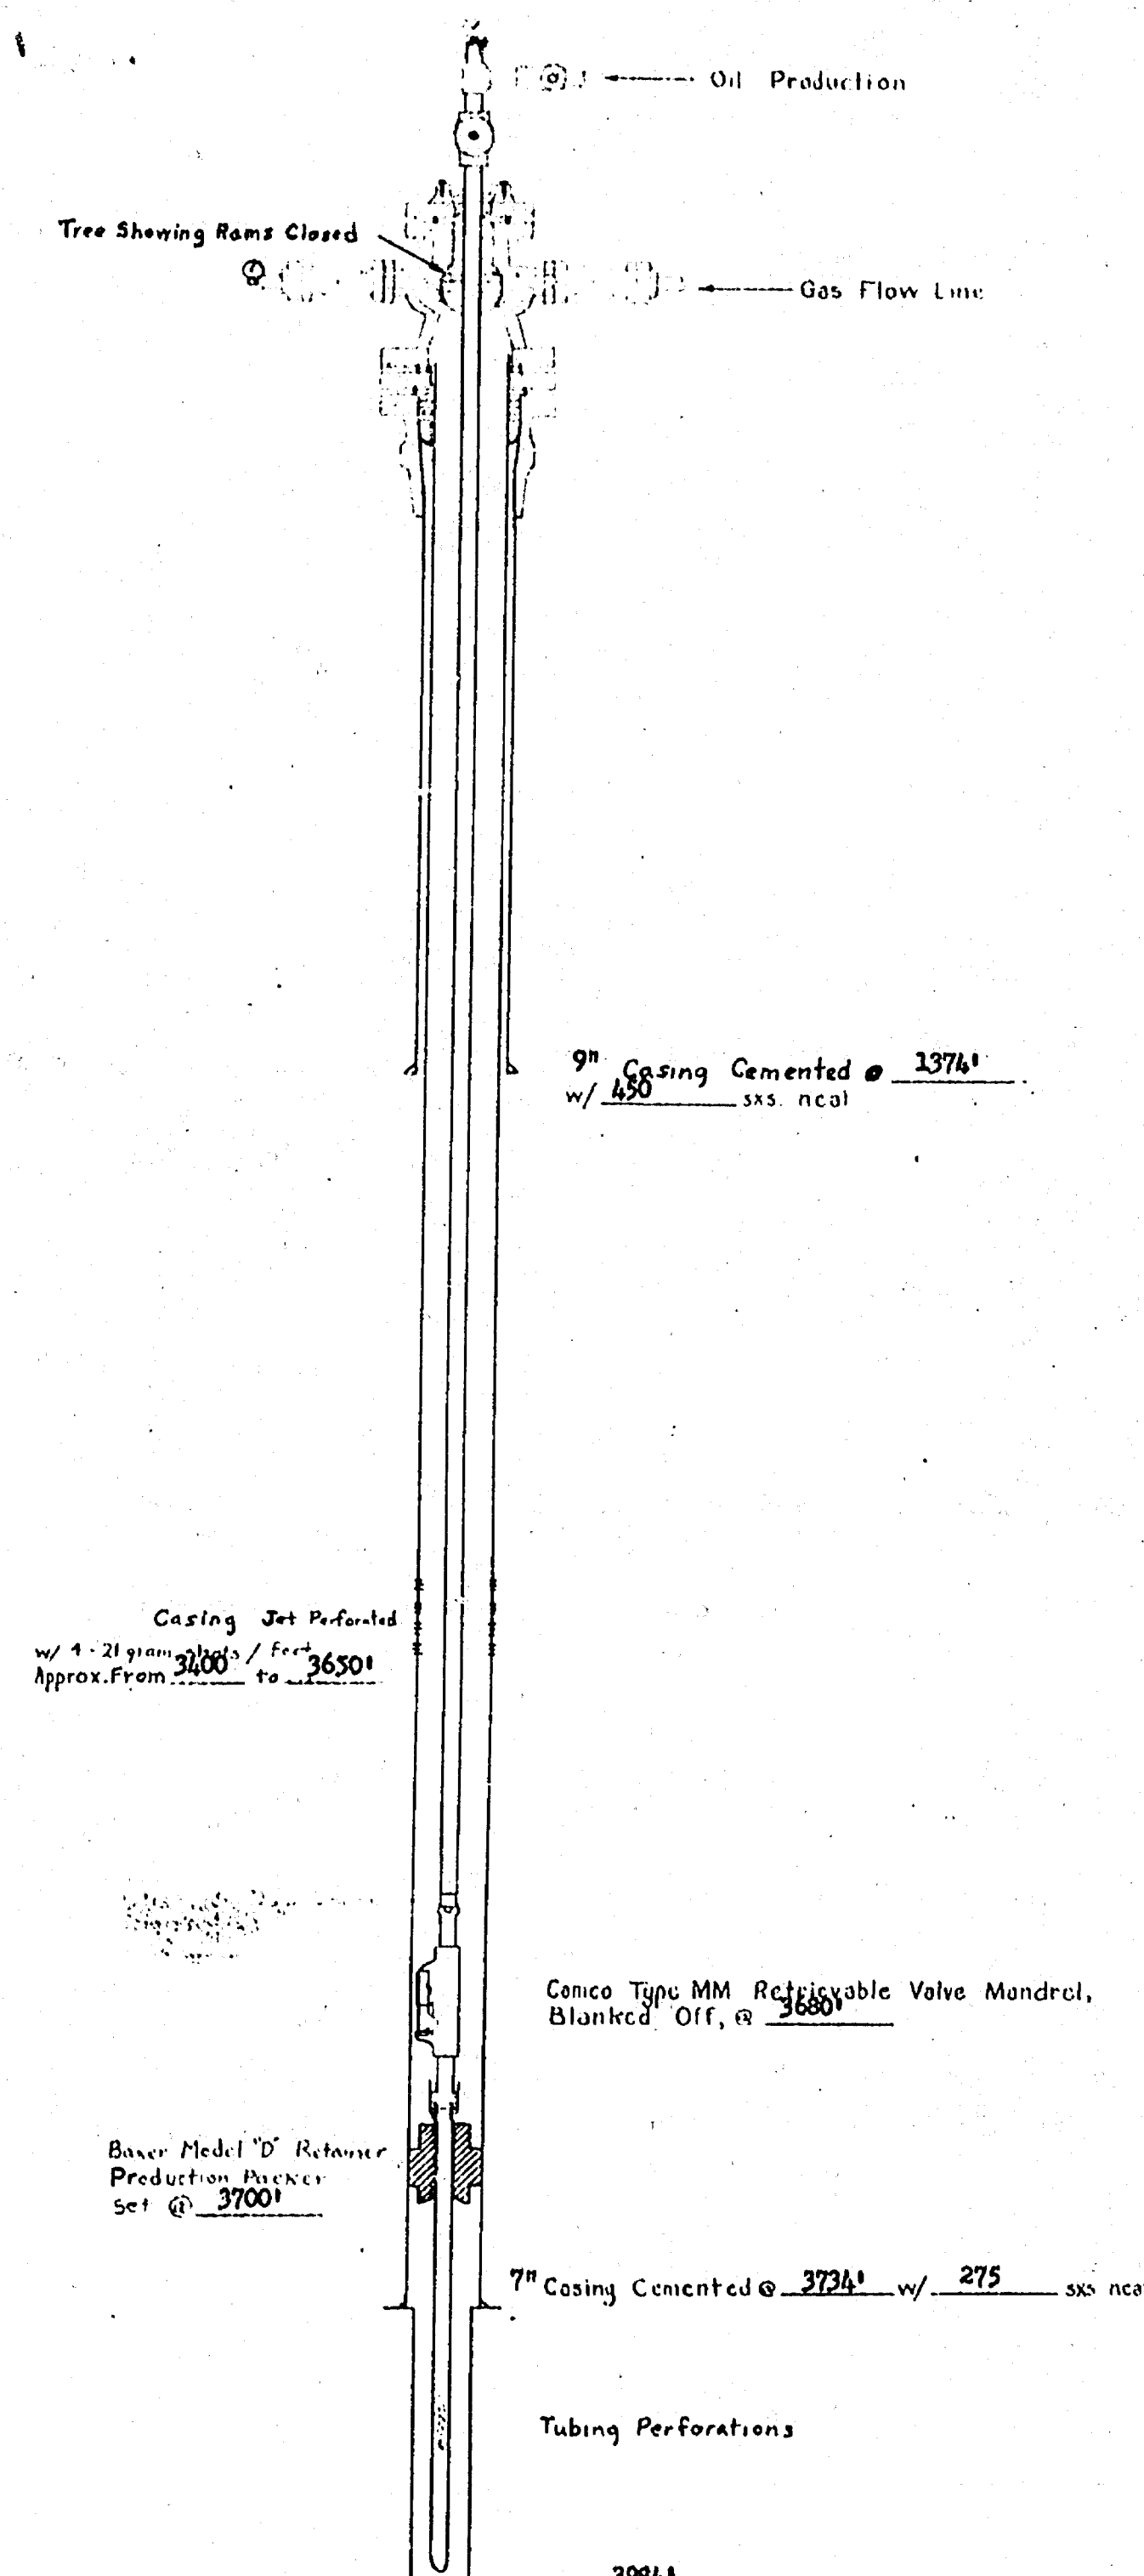

Detail of Mechanical Seal to be installed in Daily Completed Valve and Monometer Well for Submission to OPI Conservation Commission

Exhibit C - To Accompany Application to Daily Completed Well State H-1, Monometer Field

