



Case No
7680

Large Exhibits

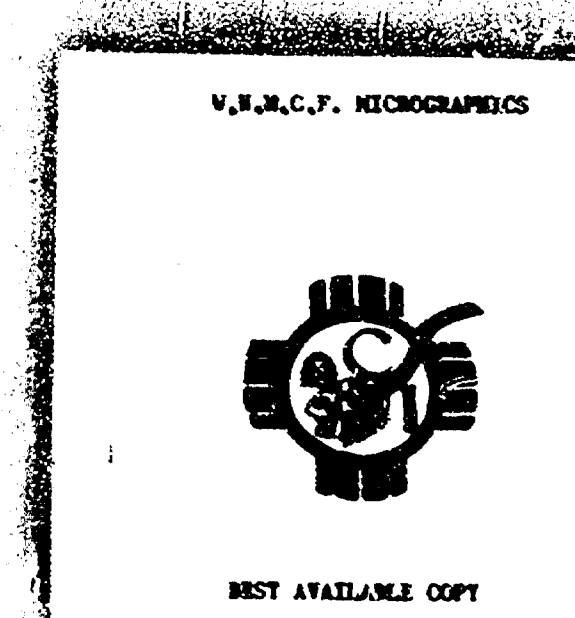

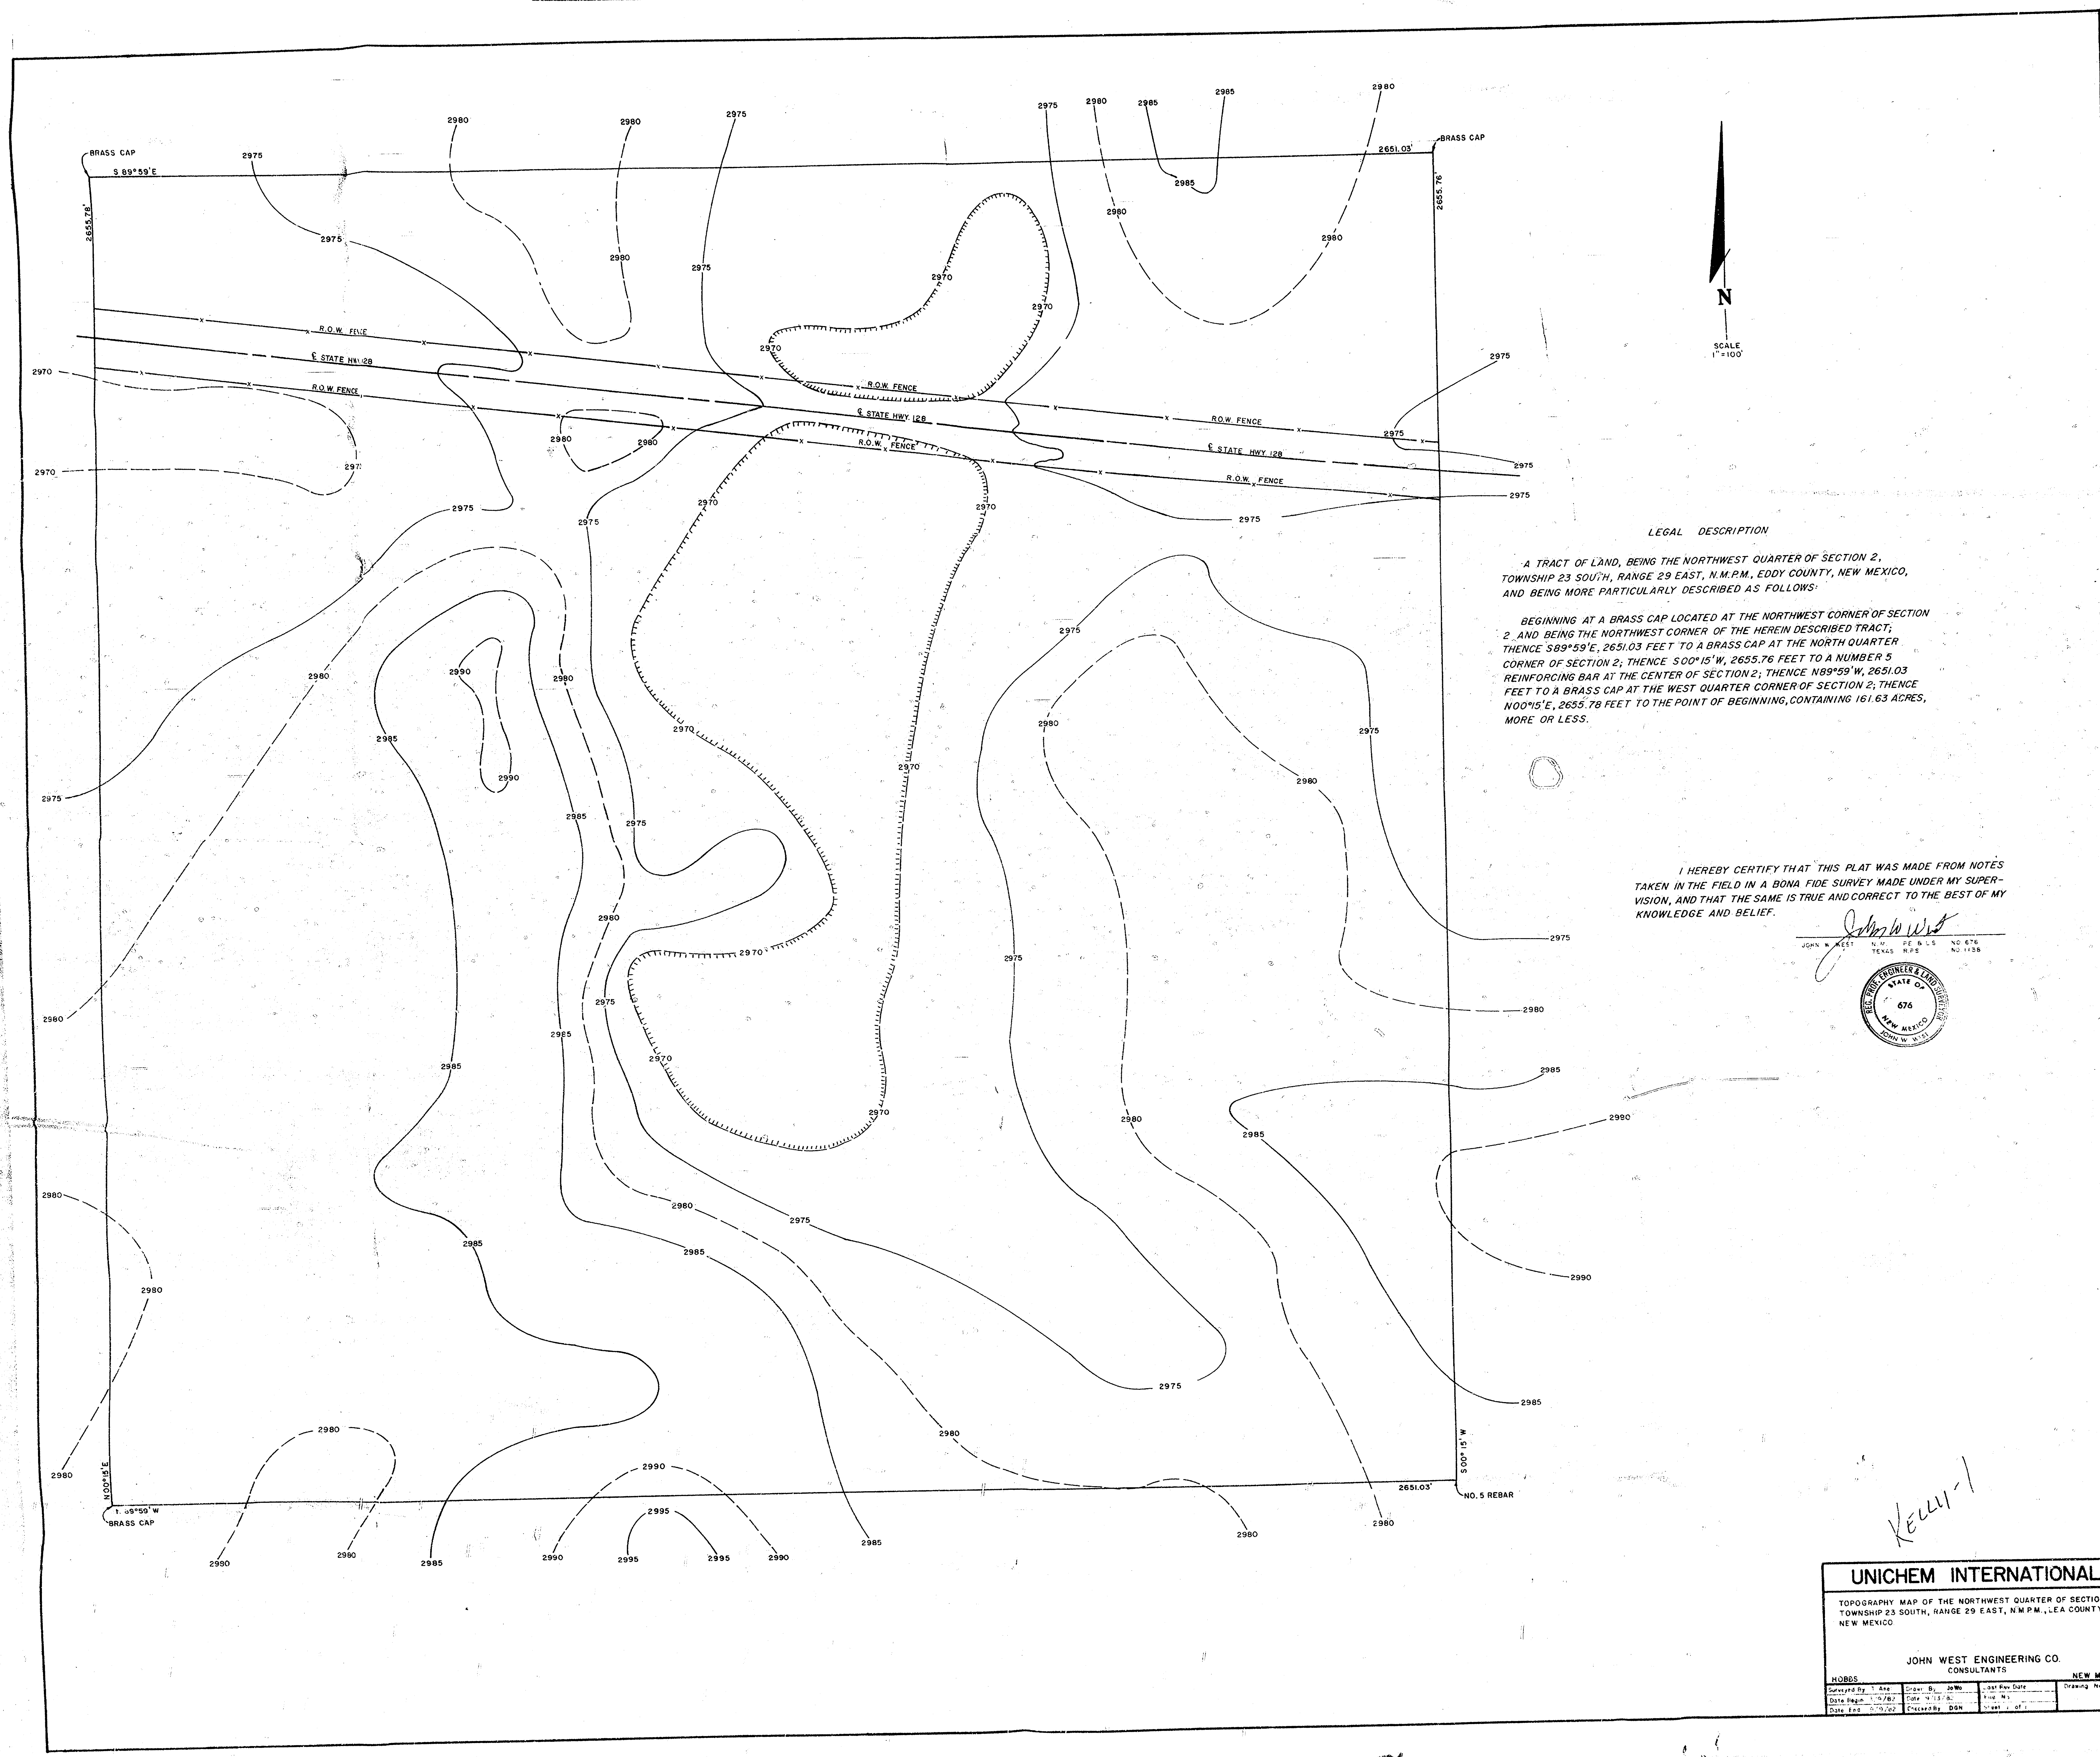


LEGAL DESCRIPTION

A TRACT OF LAND, BEING THE NORTHWEST QUARTER OF SECTION 2, TOWNSHIP 23 SOUTH, RANGE 29 EAST, N.M.P.M., EDDY COUNTY, NEW MEXICO, AND BEING MORE PARTICULARLY DESCRIBED AS FOLLOWS:

BEGINNING AT A BRASS CAP LOCATED AT THE NORTHWEST CORNER OF SECTION 2, AND BEING THE NORTHWEST CORNER OF THE HEREIN DESCRIBED TRACT; THENCE S 89° 59' E, 2651.03 FEET TO A BRASS CAP AT THE NORTH QUARTER CORNER OF SECTION 2; THENCE S 00° 15' W, 2655.76 FEET TO A NUMBER 5 REINFORCING BAR AT THE CENTER OF SECTION 2; THENCE N 89° 59' W, 2651.03 FEET TO A BRASS CAP AT THE WEST QUARTER CORNER OF SECTION 2; THENCE N 00° 15' E, 2655.76 FEET TO THE POINT OF BEGINNING, CONTAINING 161.63 ACRES, MORE OR LESS.

I HEREBY CERTIFY THAT THIS PLAT WAS MADE FROM NOTES TAKEN IN THE FIELD IN A BONA FIDE SURVEY MADE UNDER MY SUPERVISION, AND THAT THE SAME IS TRUE AND CORRECT TO THE BEST OF MY KNOWLEDGE AND BELIEF.

John West
JOHN WEST
N.M. P.E. & L.S. NO. 676
TEXAS R.P.S. NO. 1158

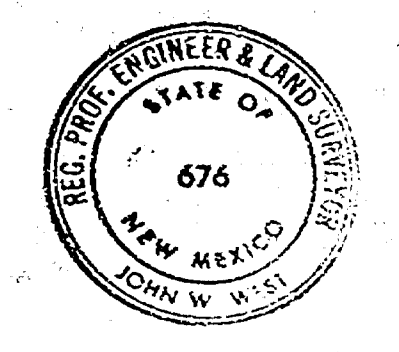

KEC-1

UNICHEM INTERNATIONAL					
TOPOGRAPHY MAP OF THE NORTHWEST QUARTER OF SECTION 2, TOWNSHIP 23 SOUTH, RANGE 29 EAST, N.M.P.M., EDDY COUNTY, NEW MEXICO					
JOHN WEST ENGINEERING CO. CONSULTANTS NEW MEXICO					
Surveyed By: T. Ane	Drawn By: J. West	Check Date: 10/1/11	Scale: 1"=100'	Drawing Number: KEC-1	
Date: 10/1/11	Project: 11111	Client: DAN	Sheet: 1 of 1		

