

CURRENT WELLBORE (2/2/18)


P&A Well

Llano Disposal, LLC

State '4' #1

API # 30-025-26370

1980' FNL x 660' FWL, UL 'E', Sec 4, T13S, R36E, Lea County, NM

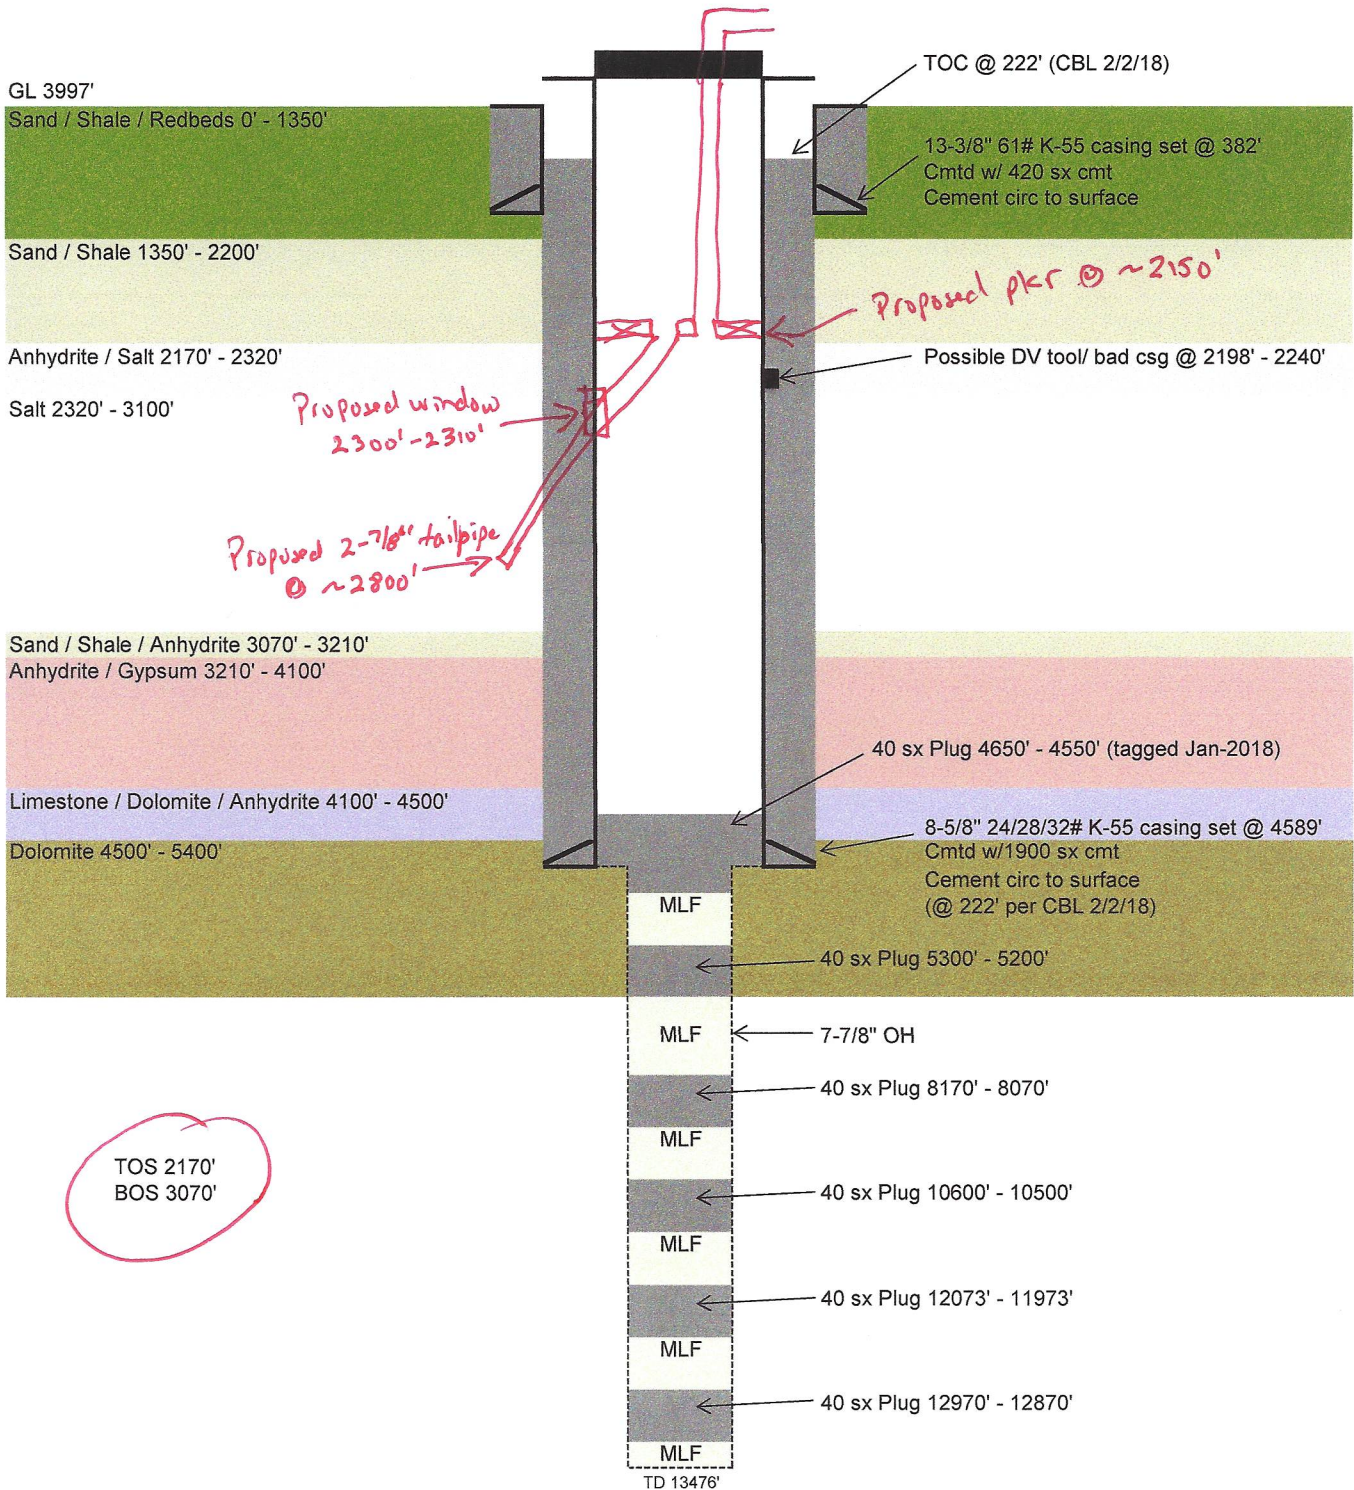

Drawing Not to Scale

Attachment I

Drawing Not to Scale