

Form 3160-5
(June 2015)UNITED STATES
DEPARTMENT OF THE INTERIOR
BUREAU OF LAND MANAGEMENTFORM APPROVED
OMB NO. 1004-0137
Expires: January 31, 2018**SUNDRY NOTICES AND REPORTS ON WELLS**
Do not use this form for proposals to drill or to re-enter an abandoned well. Use form 3160-3 (APD) for such proposals.**SUBMIT IN TRIPLICATE - Other instructions on page 2**

1. Type of Well ☒ Oil Well ☐ Gas Well ☐ Other		5. Lease Serial No. NMNM92187
2. Name of Operator ASCENT ENERGY LLC		6. If Indian, Allottee or Tribe Name
Contact: BEN METZ E-Mail: bmetz@ascentenergy.us		7. If Unit or CA/Agreement, Name and/or No.
3a. Address 1125 17TH ST SUITE 410 DENVER, CO 80202	3b. Phone No. (include area code) Ph: 720-710-8944	8. Well Name and No. BIG STAGG FED COM 603H
4. Location of Well (Footage, Sec., T., R., M., or Survey Description) Sec 1 T21S R32E SWSE 30FSL 2280FEL 32.500767 N Lat, 103.627220 W Lon		9. API Well No. 30-025-47066-00-X1
		10. Field and Pool or Exploratory Area WILDCAT
		11. County or Parish, State LEA COUNTY, NM

12. CHECK THE APPROPRIATE BOX(ES) TO INDICATE NATURE OF NOTICE, REPORT, OR OTHER DATA

TYPE OF SUBMISSION	TYPE OF ACTION			
☒ Notice of Intent	☐ Acidize	☐ Deepen	☐ Production (Start/Resume)	☐ Water Shut-Off
☐ Subsequent Report	☐ Alter Casing	☐ Hydraulic Fracturing	☐ Reclamation	☐ Well Integrity
☐ Final Abandonment Notice	☐ Casing Repair	☐ New Construction	☐ Recomplete	☒ Other
	☐ Change Plans	☐ Plug and Abandon	☐ Temporarily Abandon	Change to Original A
	☐ Convert to Injection	☐ Plug Back	☐ Water Disposal	PD

13. Describe Proposed or Completed Operation: Clearly state all pertinent details, including estimated starting date of any proposed work and approximate duration thereof. If the proposal is to deepen directionally or recompleat horizontally, give subsurface locations and measured and true vertical depths of all pertinent markers and zones. Attach the Bond under which the work will be performed or provide the Bond No. on file with BLM/BIA. Required subsequent reports must be filed within 30 days following completion of the involved operations. If the operation results in a multiple completion or recompleat in a new interval, a Form 3160-4 must be filed once testing has been completed. Final Abandonment Notices must be filed only after all requirements, including reclamation, have been completed and the operator has determined that the site is ready for final inspection.

Request to Move Surface Hole Location

From:

30 feet FSL & 2280 feet FEL, SWSE, Section 1, T21S, R32E

To:

5 feet FSL & 2216 feet FEL, SWSE, Section 1, T21S, R32E

Moved on the same pad site and there will be no new surface disturbance.

14. I hereby certify that the foregoing is true and correct. Electronic Submission #510736 verified by the BLM Well Information System For ASCENT ENERGY LLC, sent to the Hobbs Committed to AFMSS for processing by JUANA MEDRANO on 04/21/2020 (20JM0114SE)	
Name (Printed/Typed) CORY WALK	Title CONSULTANT
Signature (Electronic Submission)	Date 04/14/2020

THIS SPACE FOR FEDERAL OR STATE OFFICE USE

Approved By CODY LAYTON	Title ASSISTANT FIELD MANAGER	Date 04/23/2020
Conditions of approval, if any, are attached. Approval of this notice does not warrant or certify that the applicant holds legal or equitable title to those rights in the subject lease which would entitle the applicant to conduct operations thereon.		Office Hobbs

Title 18 U.S.C. Section 1001 and Title 43 U.S.C. Section 1212, make it a crime for any person knowingly and willfully to make to any department or agency of the United States any false, fictitious or fraudulent statements or representations as to any matter within its jurisdiction.

(Instructions on page 2)

**** BLM REVISED ** BLM REVISED ** BLM REVISED ** BLM REVISED ** BLM REVISED ****

Additional data for EC transaction #510736 that would not fit on the form

32. Additional remarks, continued

See attachment for revised C-102 and well site layout.

Request to change name to Big Stag Fed Com 603H due to typo. Attached C-102 reflects correct well name.

Revisions to Operator-Submitted EC Data for Sundry Notice #510736

	Operator Submitted	BLM Revised (AFMSS)
Sundry Type:	APDCH NOI	APDCH NOI
Lease:	NMNM092187	NMNM92187
Agreement:		
Operator:	ASCENT ENERGY LLC 1621 18TH STREET SUITE 200 DENVER, CO 80202 Ph: 720-710-8999	ASCENT ENERGY LLC 1125 17TH ST SUITE 410 DENVER, CO 80202 Ph: 720.524.3449
Admin Contact:	BEN METZ VP EXPLORATION E-Mail: bmetz@ascentenergy.com Ph: 303-513-8590	BEN METZ VP OF EXPLORATION E-Mail: bmetz@ascentenergy.us Ph: 720-710-8944
Tech Contact:	CORY WALK CONSULTANT E-Mail: cory@permitswest.com Ph: 505-466-8120	CORY WALK CONSULTANT E-Mail: cory@permitswest.com Ph: 505-466-8120
Location:		
State:	NM	NM
County:	LEA	LEA
Field/Pool:	MALAGA/BONE SPRING	WILDCAT
Well/Facility:	BIG STAGG FED COM 603H Sec 1 T21S R32E Mer 1PM SWSE 30FSL 2280FEL	BIG STAGG FED COM 603H Sec 1 T21S R32E SWSE 30FSL 2280FEL 32.500767 N Lat, 103.627220 W Lon

District I
1625 N. French Dr., Hobbs, NM 88240
Phone: (575) 393-6161 Fax: (575) 393-0720
District II
811 S. First St., Artesia, NM 88210
Phone: (575) 748-1283 Fax: (575) 748-9720
District III
1000 Rio Brazos Road, Aztec, NM 87410
Phone: (505) 334-6178 Fax: (505) 334-6170
District IV
1220 S. St. Francis Dr., Santa Fe, NM 87505
Phone: (505) 476-3460 Fax: (505) 476-3462

State of New Mexico
Energy, Minerals & Natural Resources Department
OIL CONSERVATION DIVISION
1220 South St. Francis Dr.
Santa Fe, NM 87505

Form C-102
Revised August 1, 2011
Submit one copy to appropriate
District Office

☐ AMENDED REPORT

WELL LOCATION AND ACREAGE DEDICATION PLAT

¹ API Number 30-025-46803		² Pool Code 55610	³ Pool Name Scharb; Bone Spring
⁴ Property Code 331374	⁵ Property Name SANTA VACA 19 18 B3MD STATE COM		⁶ Well Number 1H
⁷ OGRID NO. 14744	⁸ Operator Name MEWBOURNE OIL COMPANY		⁹ Elevation 3788'

¹⁰ Surface Location

UL or lot no.	Section	Township	Range	Lot Idn	Feet from the	North/South line	Feet From the	East/West line	County
N	19	19S	35E		205	SOUTH	1350	WEST	LEA

¹¹ Bottom Hole Location If Different From Surface

UL or lot no.	Section	Township	Range	Lot Idn	Feet from the	North/South line	Feet from the	East/West line	County
1	18	19S	35E		100	NORTH	500	WEST	LEA
¹² Dedicated Acres 315.6	¹³ Joint or Infill	¹⁴ Consolidation Code	¹⁵ Order No.						

No allowable will be assigned to this completion until all interest have been consolidated or a non-standard unit has been approved by the division.

© N 89°37'19" E 2638.39' (D) S 89°21'45" E 2634.50' (E)

16

100'

B.H.

500'

LOT 1
(39.40 Ac.)

LOT 2
(39.43 Ac.)

LOT 3
(39.47 Ac.)

LOT 4
(39.50 Ac.)

GEODETIC DATA
NAD 83 GRID - NM EAST

BOTTOM HOLE
LAT: 32.6676486° N
LONG: 103.5035764° W

S 89°59'47" E 2630.87' N 89°26'41" E 2644.73'

LOT 1
(39.50 Ac.)

LOT 2
(39.47 Ac.)

LOT 3
(39.43 Ac.)

LOT 4
(39.40 Ac.)

GEODETIC DATA
NAD 83 GRID - NM EAST

SURFACE LOCATION
LAT: 32.6393072° N
LONG: 103.5008048° W

1350'

S.L.

205'

N 89°36'24" E 2640.61' (J) N 89°36'43" E 2639.80' (I)

17 OPERATOR CERTIFICATION

I hereby certify that the information contained herein is true and complete to the best of my knowledge and belief, and that this organization either owns a working interest or unleased mineral interest in the land including the proposed bottom hole location or has a right to drill this well at this location pursuant to a contract with an owner of such a mineral or working interest, or to a voluntary pooling agreement or a compulsory pooling order heretofore entered by the division.

Andrew W Taylor 6/14/2021
Signature Date

Andy Taylor
Printed Name

ataylor@mewbourne.com
E-mail Address

18 SURVEYOR CERTIFICATION

I hereby certify that the well location shown on this plat was plotted from field notes of actual surveys made by me or under my supervision, and that the same is true and correct to the best of my belief.

05-21-2021
Date of Survey

Signature and Seal of Professional Surveyor


Certificate Number

PROF. ROBERT M. HOWETT
NEW MEXICO
19680
PROFESSIONAL SURVEYOR

Job No: LS21050528

LOCATION VERIFICATION MAP

NOT TO SCALE

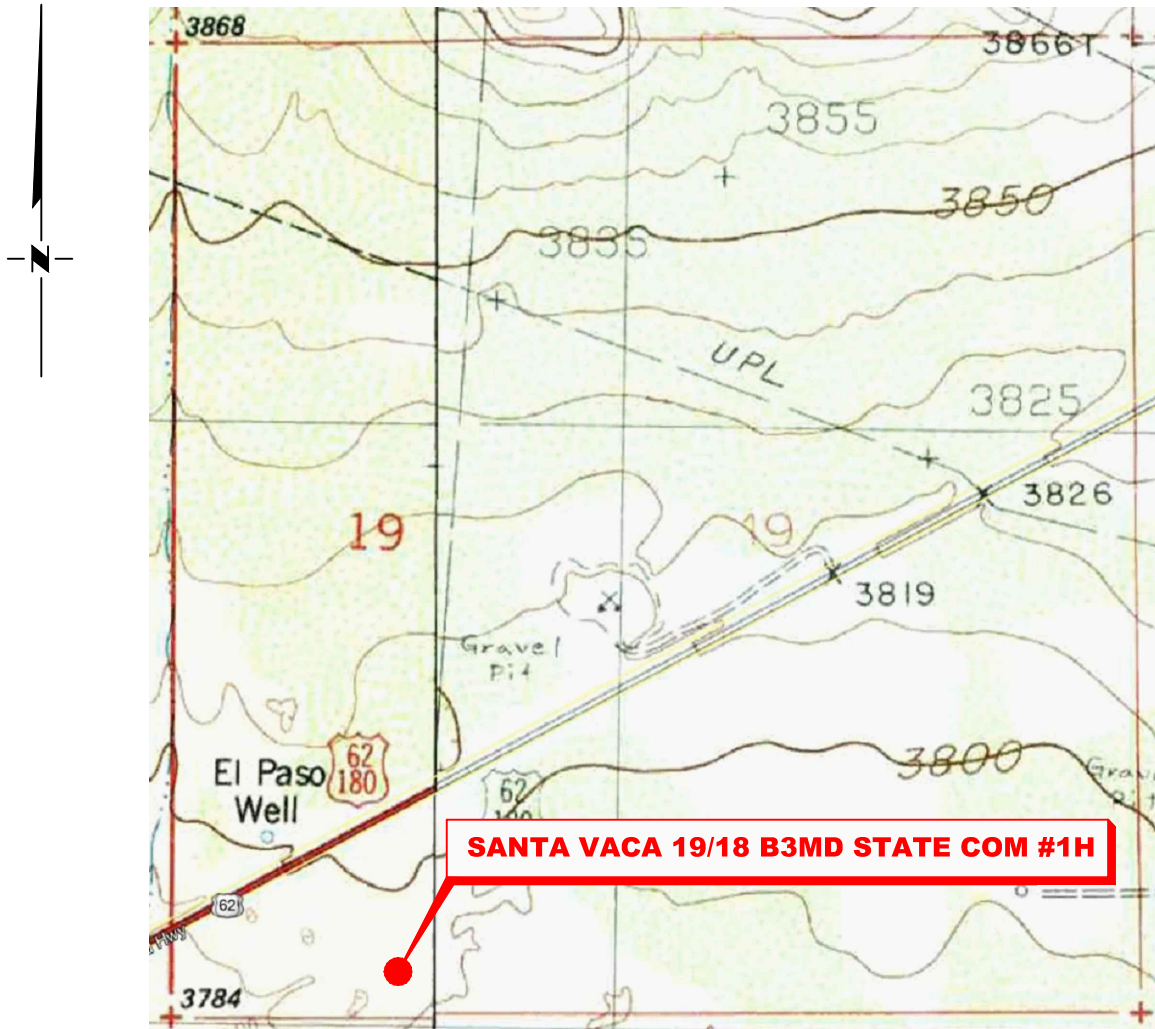

*SECTION 19, TWP. 19 SOUTH, RGE. 35 EAST,
N. M. P. M., LEA CO., NEW MEXICO*

OPERATOR: Mewbourne Oil CompanyLOCATION: 205' FSL & 1350' FWLLEASE: Santa Vaca 19/18 B3MD State ComCONTOUR INTERVAL: 10'WELL NO.: 1H

USGS TOPO. SOURCE MAP:

ELEVATION: 3788'Ironhouse Well, NM (1985)

Copyright 2016 - All Rights Reserved

NO.	REVISION	DATE
JOB NO.: LS21050528		
DWG. NO.: 21050528-2		




701 S. CECIL ST., HOBBS, NM 88240 (575) 964-8200

SCALE: N. T. S.
DATE: 05-21-2021
SURVEYED BY: ML/JC
DRAWN BY: BB
APPROVED BY: RMH
SHEET: 1 OF 1

VICINITY MAP

NOT TO SCALE

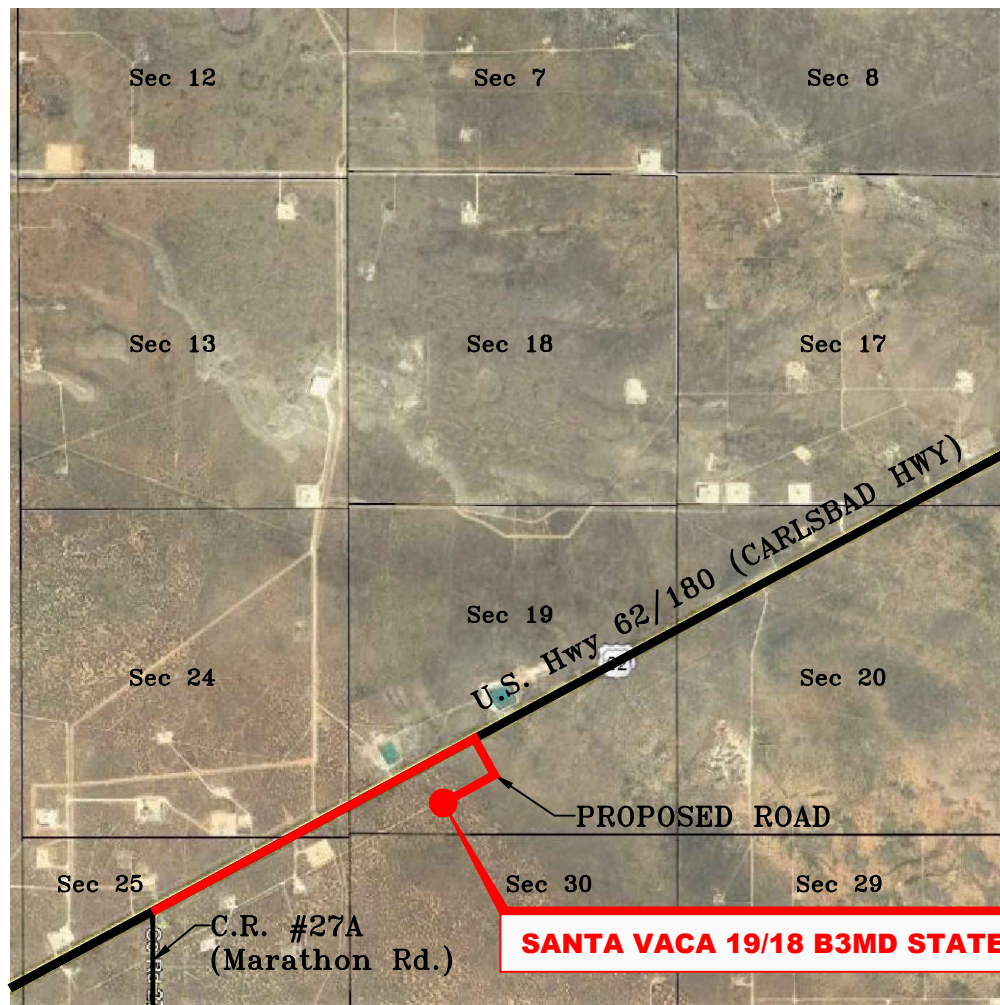

SECTION 19, TWP. 19 SOUTH, RGE. 35 EAST,
N. M. P. M., LEA CO., NEW MEXICO

OPERATOR: Mewbourne Oil Company
LEASE: Santa Vaca 19/18 B3MD State Com
WELL NO.: 1H

LOCATION: 205' FSL & 1350' FWL
ELEVATION: 3788'

Copyright 2016 – All Rights Reserved


NO.	REVISION	DATE
JOB NO.: LS21050528		
DWG. NO.: 21050528-3		



701 S. CECIL ST., HOBBS, NM 88240 (575) 964-8200


SCALE: N. T. S.
DATE: 05-21-2021
SURVEYED BY: ML/JC
DRAWN BY: BB
APPROVED BY: RMH
SHEET: 1 OF 1

MEWBOURNE OIL COMPANY
SANTA VACA 19/18 B3MD STATE COM #1H
(205' FSL & 1350' FWL)
SECTION 19, T19S, R35E
N. M. P. M., LEA CO., NEW MEXICO

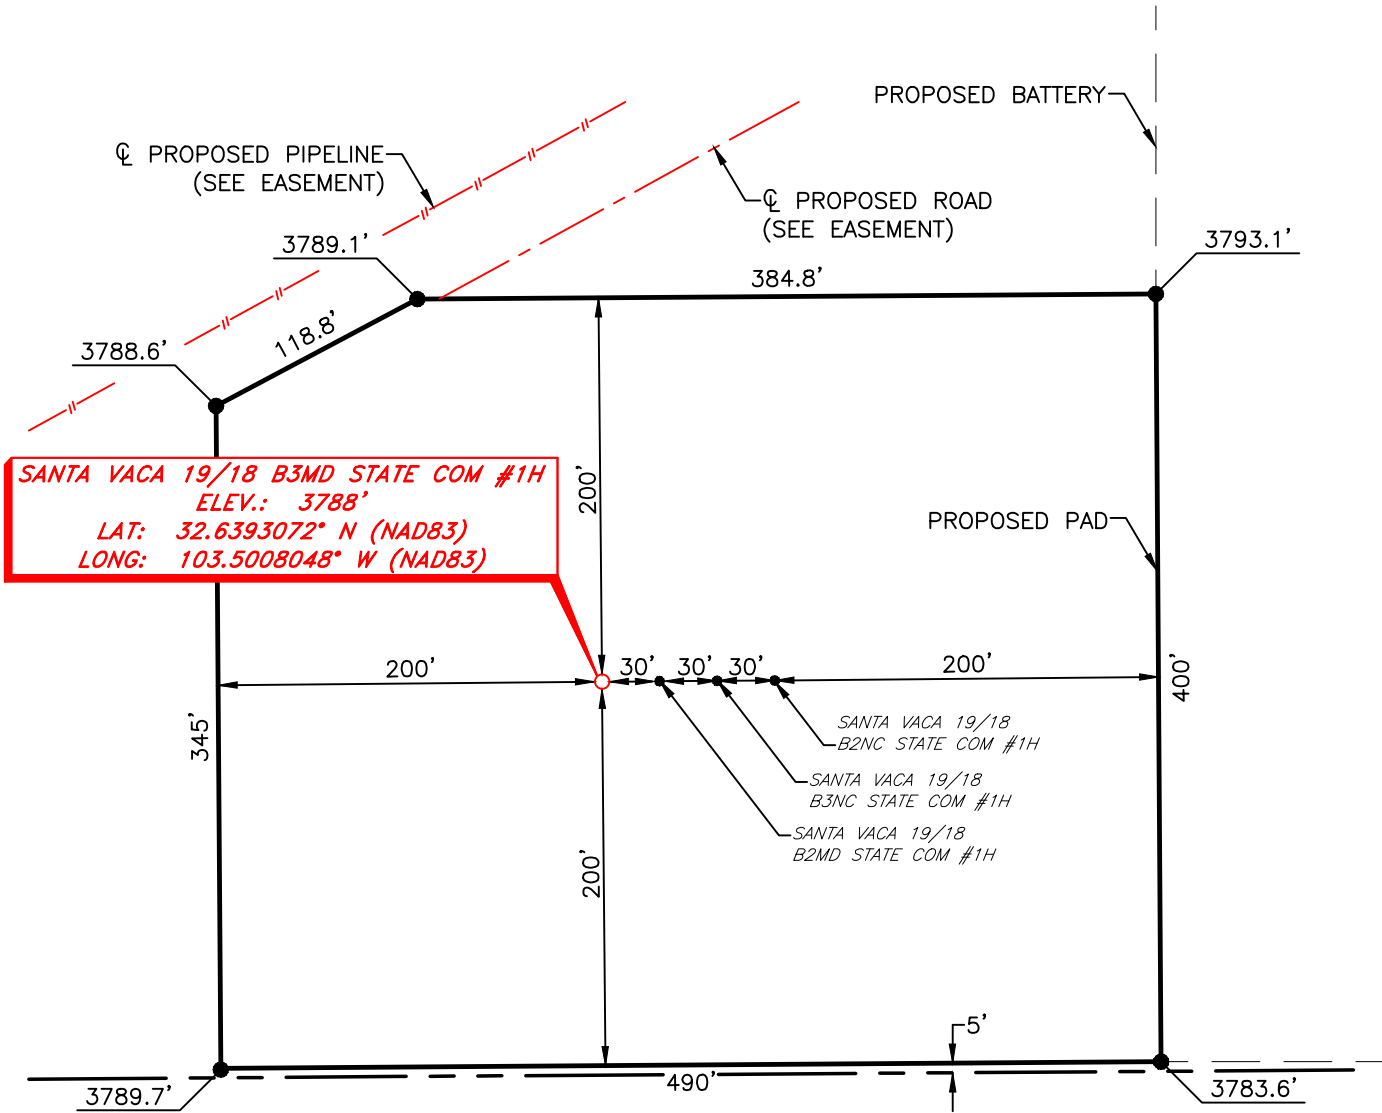

DIRECTIONS TO LOCATION

From the intersection of U.S. Hwy 62/180 (Carlsbad Hwy) & CR #27A (Marathon Rd.);
Go Northeast on U.S. Hwy 62/180 approx. 1.1 miles to a proposed road on the right;
Turn right and go Southeast approx. 0.1 miles road turns right;
Turn right and go Southwest approx. 0.2 miles to location on the left.

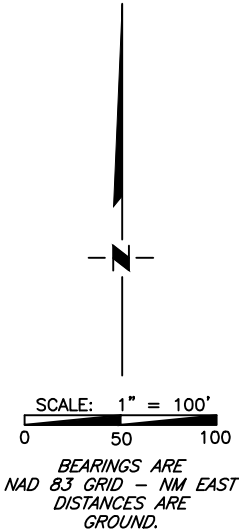

Copyright 2016 - All Rights Reserved


NO.	REVISION	DATE
JOB NO.: LS21050528		
DWG. NO.: 21050528-4		



701 S. CECIL ST., HOBBS, NM 88240 (575) 964-8200

SCALE: 1" = 100'
DATE: 05-21-2021
SURVEYED BY: ML/JC
DRAWN BY: BB
APPROVED BY: RMH
SHEET: 1 OF 1

MEWBOURNE OIL COMPANY
PROPOSED ACCESS ROAD FOR THE SANTA VACA 19/18 MD & NC
STATE COM #1H WELL LOCATIONS & BATTERY
SECTION 19, T19S, R35E
N. M. P. M., LEA COUNTY, NEW MEXICO

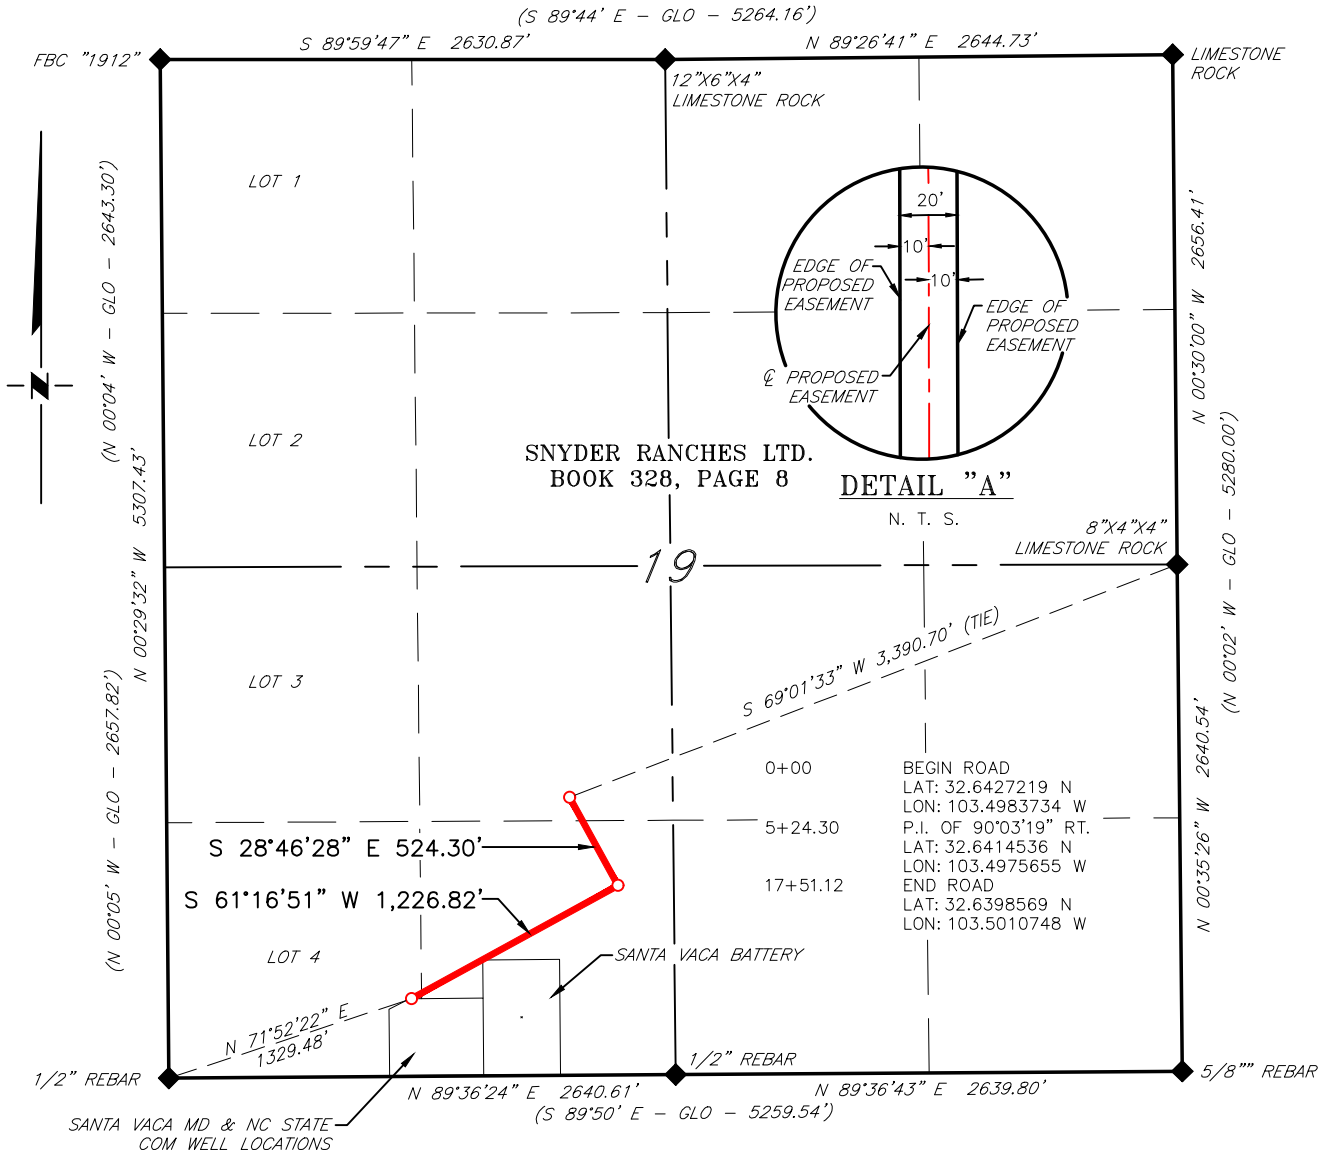

DESCRIPTION

A strip of land 20 feet wide, being 1,751.12 feet or 106.129 rods in length, lying in Section 19, Township 19 South, Range 35 East, N. M. P. M., Lea County, New Mexico, being 10 feet left and 10 feet right of the following described survey of a centerline across the lands of Snyder Ranches LTD., according to a deed filed for record in Book 328, Page 8, of the Deed Records of Lea County, New Mexico:

BEGINNING at Engr. Sta. 0+00, a point in the Southwest quarter of Section 19, which bears, S 69°01'33" W, 3,390.70 feet from a 8"x4"x4" Limestone rock, found for the East quarter corner of Section 19;

Thence S 28°46'28" E, 524.30 feet, to Engr. Sta. 5+24.30, a P. I. of 90°03'19" right;

Thence S 61°16'51" W, 1,226.82 feet, to Engr. Sta. 17+51.12, the End of Survey, a point in Lot 4, Section 19, which bears, N 71°52'22" E, 1,329.48 feet from a 1/2" Rebar, found for the Southwest corner of Section 19.

Said strip of land contains 0.804 acres, more or less, and is allocated by forties as follows:

NE 1/4 SW 1/4	8.411 Rods	0.064 Acres
SE 1/4 SW 1/4	94.086 Rods	0.713 Acres
LOT 4	3.632 Rods	0.027 Acres

SCALE: 1" = 1000'
0 500' 1000'
BEARINGS ARE GRID NAD 83
NM EAST
DISTANCES ARE HORIZ. GROUND.

LEGEND

- () RECORD DATA - GLO
- ◆ FOUND MONUMENT AS NOTED
- PROPOSED ACCESS ROAD

I, R. M. Howett, a N. M. Professional Surveyor, hereby certify that I prepared this plat from an actual survey made on the ground under my direct supervision, said survey and plat meet the Min. Stds. for Land Surveying in the State of N. M. and are true and correct to the best of my knowledge and belief.

Robert M. Howett
Robert M. Howett NM PS 19680



Copyright 2016 - All Rights Reserved


NO.	REVISION	DATE
JOB NO.:	LS21020105	
DWG. NO.:	21020105-5	



701 S. CECIL ST., HOBBS, NM 88240 (575) 964-8200

SCALE: 1" = 1000'
DATE: 05-21-2021
SURVEYED BY: ML/JC
DRAWN BY: BB
APPROVED BY: RMH
SHEET: 1 OF 1

MEWBOURNE OIL COMPANY
PROPOSED SANTA VACA BATTERY
SECTION 19, T19S, R35E
N. M. P. M., LEA COUNTY, NEW MEXICO

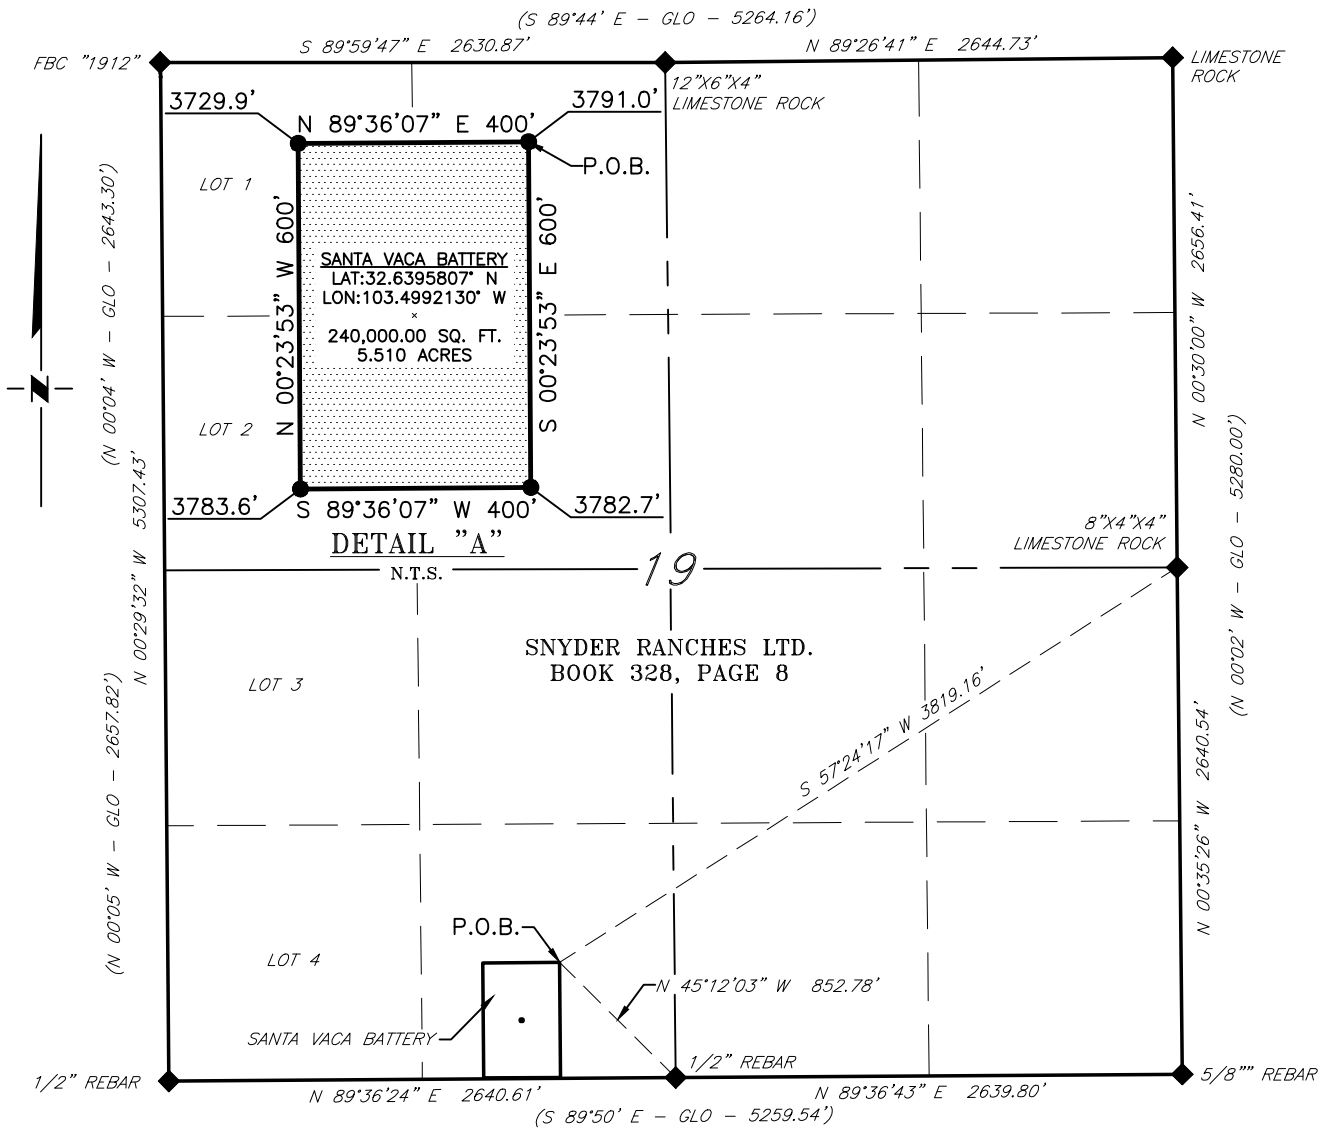

DESCRIPTION

A tract of land situated within the Southwest quarter of Section 19, Township 19 South, Range 35 East, N. M. P. M. Lea County, New Mexico, across the lands of Snyder Ranches LTD., according to a deed filed for record in Book 328, Page 8, of the Deed Records of Lea County, New Mexico and being more particularly described by metes and bounds as follows:

BEGINNING at a point which bears, S 57°24'17" W, 3,819.16 feet from a 8"x4"x4" Limestone rock, found for the East quarter corner of Section 19 and being N 45°12'03" W, 852.78 feet from a 1/2" Rebar, found for the South quarter corner of Section 19;

- Thence S 00°23'53" E, 600 feet, to a point;
- Thence S 89°36'07" W, 400 feet, to a point;
- Thence N 00°23'53" W, 600 feet, to a point;
- Thence N 89°36'07" E, 400 feet, to the Point of Beginning.

Said tract of land contains 240,000 square feet or 5.510 acres, more or less and is allocated by forties as follows:

SCALE: 1" = 1000'

0 500' 1000'

BEARINGS ARE GRID NAD 83
NM EAST
DISTANCES ARE HORIZ. GROUND.

LEGEND

() RECORD DATA - GLO

FOUND MONUMENT
AS NOTED

P.O.B. POINT OF BEGINNING

SE 1/4 SW 1/4 240,000 Sq. Ft. 5.510 Acres

I, R. M. Howett, a N. M. Professional Surveyor, hereby certify that I prepared this plat from an actual survey made on the ground under my direct supervision, said survey and plat meet the Min. Stds. for Land Surveying in the State of N. M. and are true and correct to the best of my knowledge and belief.

Robert M. Howett
Robert M. Howett NM PS 19680



Copyright 2016 - All Rights Reserved

NO.	REVISION	DATE
JOB NO.: LS21020105		
DWG. NO.: 21020105-6		



701 S. CECIL ST., HOBBS, NM 88240 (575) 964-8200

SCALE: 1" = 1000'
DATE: 05-21-2021
SURVEYED BY: ML/JC
DRAWN BY: BB
APPROVED BY: RMH
SHEET: 1 OF 1

District I

1625 N. French Dr., Hobbs, NM 88240
Phone:(575) 393-6161 Fax:(575) 393-0720

District II

811 S. First St., Artesia, NM 88210
Phone:(575) 748-1283 Fax:(575) 748-9720

District III

1000 Rio Brazos Rd., Aztec, NM 87410
Phone:(505) 334-6178 Fax:(505) 334-6170

District IV

1220 S. St Francis Dr., Santa Fe, NM 87505
Phone:(505) 476-3470 Fax:(505) 476-3462

State of New Mexico
Energy, Minerals and Natural Resources
Oil Conservation Division
1220 S. St Francis Dr.
Santa Fe, NM 87505

CONDITIONS

Action 44649

CONDITIONS

Operator: ASCENT ENERGY, LLC. 1125 17th St Denver, CO 80202	OGRID: 325830
	Action Number: 44649
	Action Type: [C-103] NOI Change of Plans (C-103A)

CONDITIONS

Created By	Condition	Condition Date
pkautz	None	8/27/2021