

I. REQUEST FOR ALLOWABLE MINERAL AUTHORIZATION TO TRANSPORT

¹ Operator name and Address EOG RESOURCES INC PO BOX 2267 MIDLAND, TEXAS 79702		² OGRID Number 7377
		³ Reason for Filing Code/ Effective Date NW 04/30/2021
⁴ API Number 30 - 025-47972	⁵ Pool Name WC025 G08 S253235G: LOWER BONE SPRING	⁶ Pool Code 97903
⁷ Property Code 325949	⁸ Property Name VALIANT 24 FEDERAL COM	⁹ Well Number 510H

II. ¹⁰ Surface Location

Ul or lot no. J	Section 24	Township 25S	Range 32E	Lot Idn	Feet from the 2141	North/South Line SOUTH	Feet from the 1483	East/West line EAST	County LEA
--------------------	---------------	-----------------	--------------	---------	-----------------------	---------------------------	-----------------------	------------------------	---------------

¹¹ Bottom Hole Location

UL or lot no. O	Section 25	Township 25S	Range 32E	Lot Idn	Feet from the 119	North/South line SOUTH	Feet from the 1867	East/West line EAST	County LEA
¹² Lse Code	¹³ Producing Method Code FLOWING	¹⁴ Gas Connection Date	¹⁵ C-129 Permit Number		¹⁶ C-129 Effective Date		¹⁷ C-129 Expiration Date		

III. Oil and Gas Transporters

¹⁸ Transporter OGRID	¹⁹ Transporter Name and Address	²⁰ O/G/W
372812	EOGRM	OIL
151618	ENTERPRISE FIELD SERVICES	GAS
298751	REGENCY FIELD SERVICES	GAS
36785	DCP MIDSTREAM	GAS

IV. Well Completion Data

²¹ Spud Date 12/03/2020	²² Ready Date 04/30/2021	²³ TD 18,134'	²⁴ PBTD 18,101	²⁵ Perforations 10,767-18,101	²⁶ DHC, MC
²⁷ Hole Size		²⁸ Casing & Tubing Size		²⁹ Depth Set	³⁰ Sacks Cement
17 1/2"		13 3/8"		951'	910 SXS CL C/CIRC
12 1/4"		9 5/8"		4819'	1412 SXS CL C/CIRC
8 1/2"		5 1/2"		18,109'	2345 SXS CL C&H TOC 4600' CBL

V. Well Test Data

³¹ Date New Oil 04/30/2021	³² Gas Delivery Date 04/30/2021	³³ Test Date 05/11/2021	³⁴ Test Length 24 HRS	³⁵ Tbg. Pressure	³⁶ Csg. Pressure 635
³⁷ Choke Size 76	³⁸ Oil 2135	³⁹ Water 5783	⁴⁰ Gas 3585		⁴¹ Test Method
⁴² I hereby certify that the rules of the Oil Conservation Division have been complied with and that the information given above is true and complete to the best of my knowledge and belief. Signature: Kay Maddox			OIL CONSERVATION DIVISION		
Printed name: Kay Maddox			Approved by: PATRICIA MARTINEZ		
Title: SENIOR REGULATORY SPECIALIST			Title: PETROLEUM SPECIALIST		
E-mail Address: kay_maddox@eogresources.com			Approval Date: 8/30/2021		
Date: 05/13/2021		Phone: 432-638-8475			

District I
1625 N. French Dr., Hobbs, NM 88240
Phone: (575) 393-6161 Fax: (575) 393-0720
District II
811 S. First St., Artesia, NM 88210
Phone: (575) 748-1283 Fax: (575) 748-9720
District III
1000 Rio Brazos Road, Aztec, NM 87410
Phone: (505) 334-6178 Fax: (505) 334-6170
District IV
1220 S. St. Francis Dr., Santa Fe, NM 87505
Phone: (505) 476-3460 Fax: (505) 476-3462

State of New Mexico
Energy, Minerals & Natural Resources
Department
OIL CONSERVATION DIVISION
1220 South St. Francis Dr.
Santa Fe, NM 87505

FORM C-102
Revised August 1, 2011
Submit one copy to appropriate
District Office

☐ AMENDED REPORT

WELL LOCATION AND ACREAGE DEDICATION PLAT

¹ API Number 30-025- 47972		² Pool Code 97903	³ Pool Name WC025 G08 S253235G; LOWER BONE SPRING
⁴ Property Code 325949	⁵ Property Name VALIANT 24 FED COM		⁶ Well Number 510H
⁷ OGRID No. 7377	⁸ Operator Name EOG RESOURCES, INC.		⁹ Elevation 3461'

¹⁰Surface Location


UL or lot no.	Section	Township	Range	Lot Idn	Feet from the	North/South line	Feet from the	East/West line	County
J	24	25-S	32-E	-	2141'	SOUTH	1483'	EAST	LEA

¹¹Bottom Hole Location If Different From Surface

UL or lot no.	Section	Township	Range	Lot Idn	Feet from the	North/South line	Feet from the	East/West line	County
0	25	25-S	32-E	-	119'	SOUTH	1867'	EAST	LEA

¹² Dedicated Acres 480.00	¹³ Joint or Infill	¹⁴ Consolidation Code	¹⁵ Order No.
--	-------------------------------	----------------------------------	-------------------------

No allowable will be assigned to this completion until all interests have been consolidated or a non-standard unit has been approved by the division.

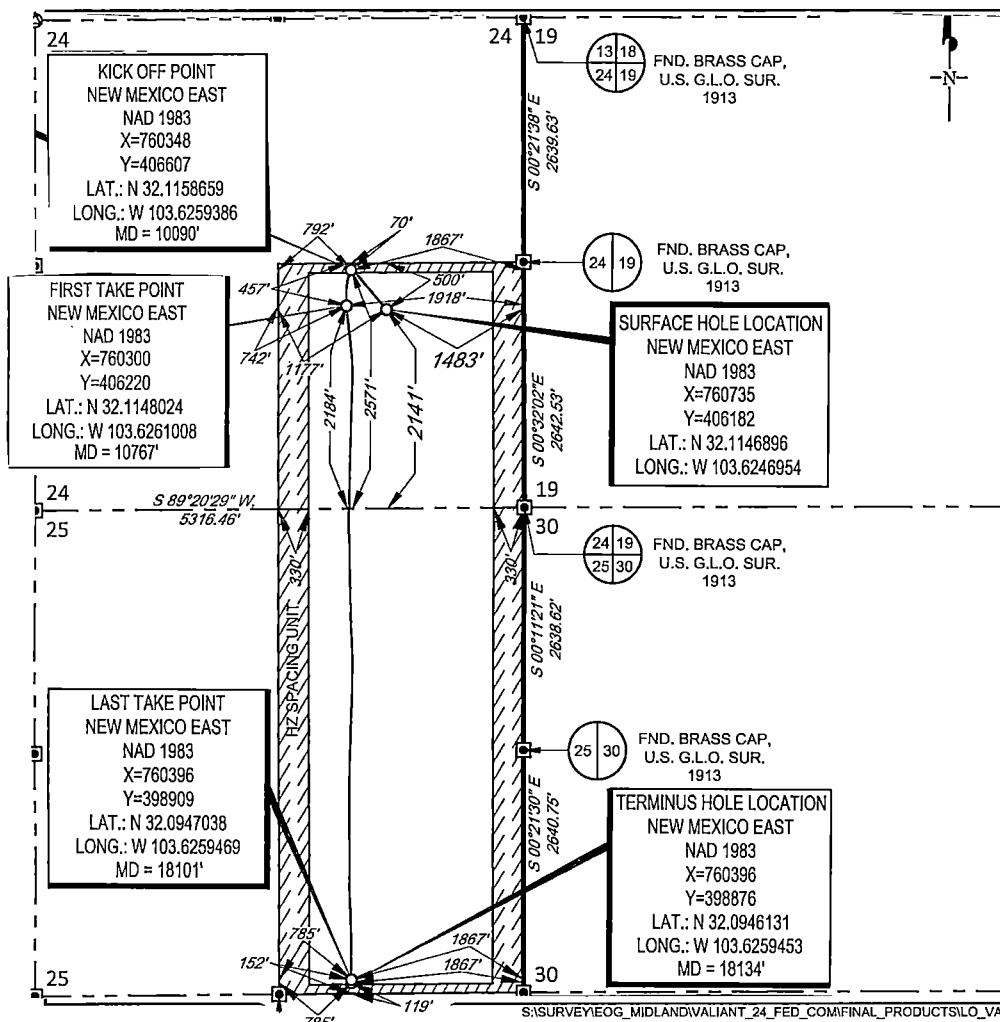

¹⁷OPERATOR CERTIFICATION

I hereby certify that the information contained herein is true and complete to the best of my knowledge and belief, and that this organization either owns a working interest or unleased mineral interest in the land including the proposed bottom hole location or has a right to drill this well at this location pursuant to a contract with an owner of such a mineral or working interest, or to a voluntary pooling agreement or a compulsory pooling order heretofore entered by the division.

Kay Maddox 05/11/2021
Signature Date

KAY MADDOX

Printed Name


kay_maddox@eogresources.com
E-mail Address

¹⁸SURVEYOR CERTIFICATION


I hereby certify that the well location shown on this plat was plotted from field notes of actual surveys made by me or under my supervision, and that the same is true to the best of my belief.

06/10/2020

Date of Survey
Signature and Seal of Professional Surveyor

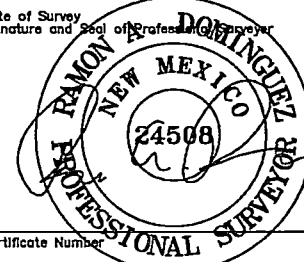

Certificate Number

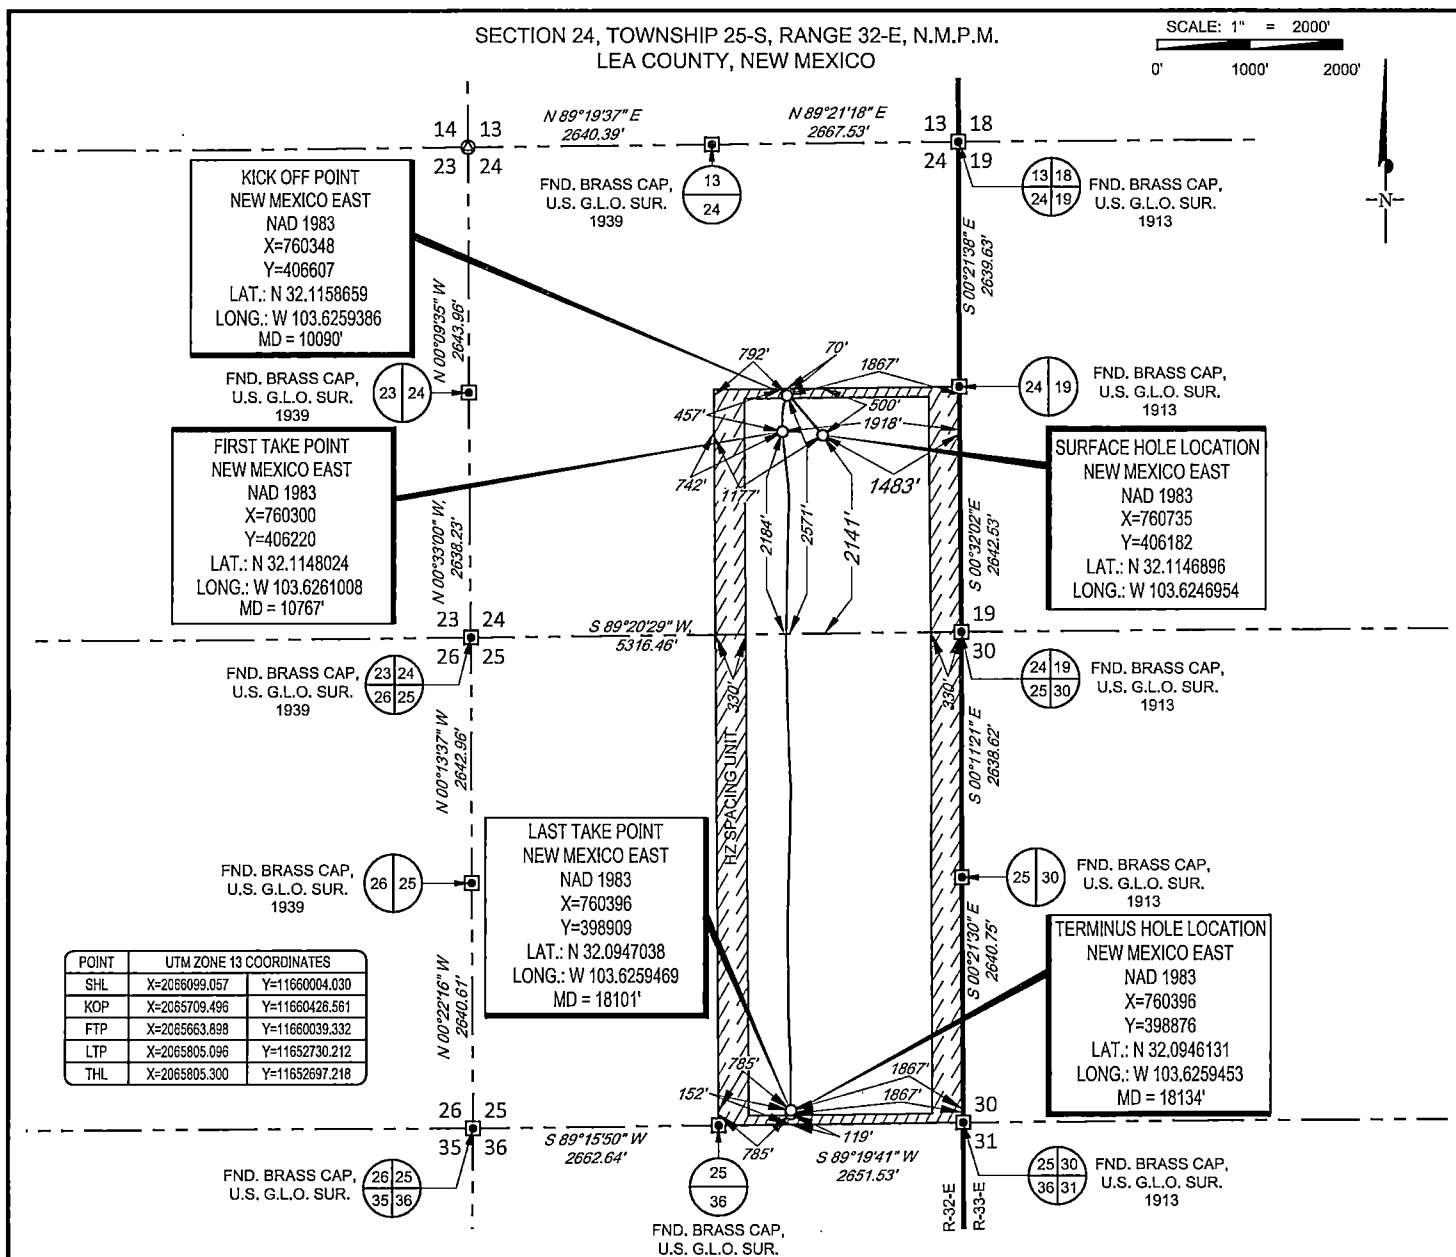

LEASE NAME & WELL NO.: VALIANT 24 FED COM 510H
 SECTION 24 TWP 25-S RGE 32-E SURVEY N.M.P.M.
 COUNTY LEA STATE NM ELEVATION 3461'
 DESCRIPTION 2141' FSL & 1483' FEL



TOPOGRAPHIC
LOYALTY INNOVATION LEGACY

1400 EVERMAN PARKWAY, Ste. 146 • FT. WORTH, TEXAS 76140
 TELEPHONE: (817) 744-7512 • FAX (817) 744-7554
 2903 NORTH BIG SPRING • MIDLAND, TEXAS 79705
 TELEPHONE: (432) 682-1653 OR (800) 767-1653 • FAX (432) 682-1743
 WWW.TOPOGRAPHIC.COM

"PRELIMINARY, THIS DOCUMENT SHALL NOT
BE RECORDED FOR ANY PURPOSE."

Ramon A. Dominguez, P.S. No. 24508
MARCH 23, 2021

eo resources, Inc.

VALIANT 24 FED COM 510H AS-COMplete	REVISION:	NOTES:
DATE: 03/23/2021		1. ORIGINAL DOCUMENT SIZE: 8.5" X 11"
FILE:AD_VALIANT_24_FED_COM_510H		2. ALL BEARINGS, DISTANCES, AND COORDINATE VALUES CONTAINED HEREIN ARE GRID BASED UPON THE NEW MEXICO COORDINATE SYSTEM OF 1983, EAST ZONE, U.S. SURVEY FEET.
DRAWN BY: GJU		3. THIS WELL LOCATION SHOWN HEREON HAS BEEN SURVEYED ON THE GROUND UNDER MY SUPERVISION AND PREPARED ACCORDING TO THE EVIDENCE FOUND AT THE TIME OF SURVEY, AND DATA PROVIDED BY EOG RESOURCES, INC. THIS CERTIFICATION IS MADE AND LIMITED TO THOSE PERSONS OR ENTITIES SHOWN ON THE FACE OF THIS PLAT AND IS NON-TRANSFERABLE. THIS SURVEY IS CERTIFIED FOR THIS TRANSACTION ONLY.
SHEET: 1 OF 1		

SSURVEY\EOG_MIDLAND\VALIANT_24_FED_COM\FINAL_PRODUCTS\AD_VALIANT_24_FED_COM_510H.DWG 3/24/2021 6:41:20 AM gurena



EOG Resources - Midland

Lea County, NM (NAD 83 NME)

Valiant 24 Fed Com

#510H

OH

Design: OH

Final PVA

12 January, 2021



EOG Resources

Final PVA

Company:	EOG Resources - Midland	Local Co-ordinate Reference:	Well #510H
Project:	Lea County, NM (NAD 83 NME)	TVD Reference:	KB = 25' @ 3486.0usft
Site:	Valiant 24 Fed Com	MD Reference:	KB = 25' @ 3486.0usft
Well:	#510H	North Reference:	Grid
Wellbore:	OH	Survey Calculation Method:	Minimum Curvature
Design:	OH	Database:	EDM 5000.14

Project	Lea County, NM (NAD 83 NME)		
Map System:	US State Plane 1983	System Datum:	Mean Sea Level
Geo Datum:	North American Datum 1983		
Map Zone:	New Mexico Eastern Zone		

Site	Valiant 24 Fed Com		
Site Position:		Northing:	406,151.00 usft
From:	Map	Easting:	760,107.00 usft
Position Uncertainty:	0.0 usft	Slot Radius:	13-3/16 "
		Latitude:	32° 6' 52.620 N
		Longitude:	103° 37' 36.212 W
		Grid Convergence:	0.38 °

Well		#510H				
Well Position	+N/-S	0.0 usft	Northing:	406,182.00 usft	Latitude:	32° 6' 52.886 N
	+E/-W	0.0 usft	Easting:	760,735.00 usft	Longitude:	103° 37' 28.908 W
Position Uncertainty		0.0 usft	Wellhead Elevation:	usft	Ground Level:	3,461.0 usft

Wellbore	OH				
Magnetics	Model Name	Sample Date	Declination (°)	Dip Angle (°)	Field Strength (nT)
	IGRF2020	7/6/2020	6.67	59.82	47,521.44564291

Design		OH		
Audit Notes:				
Version:	1.0	Phase:	ACTUAL	Tie On Depth: 0.0
Vertical Section:	Depth From (TVD) (usft)	+N/-S (usft)	+E/-W (usft)	Direction (°)
	0.0	0.0	0.0	182.69

Survey Program	Date	1/12/2021		
From (usft)	To (usft)	Survey (Wellbore)	Tool Name	Description
206.0	18,134.0	Scientific MWD #1 (OH)	EOG MWD+IFR1	MWD + IFR1



EOG Resources

Final PVA

Company:	EOG Resources - Midland	Local Co-ordinate Reference:	Well #510H
Project:	Lea County, NM (NAD 83 NME)	TVD Reference:	KB = 25' @ 3486.0usft
Site:	Valiant 24 Fed Com	MD Reference:	KB = 25' @ 3486.0usft
Well:	#510H	North Reference:	Grid
Wellbore:	OH	Survey Calculation Method:	Minimum Curvature
Design:	OH	Database:	EDM 5000.14

Survey											
MD (usft)	Inc (°)	Azi (azimuth) (°)	TVD (usft)	N/S (usft)	E/W (usft)	DLeg (°/100usft)	Build (°/100usft)	Turn (°/100usft)	High to Plan (usft)	Right to Plan (usft)	
0.0	0.00	0.00	0.0	0.0	0.0	0.00	0.00	0.00	0.0	0.0	
206.0	0.57	83.53	206.0	0.1	1.0	0.28	0.28	0.00	-1.0	0.0	
290.0	0.78	69.74	290.0	0.4	2.0	0.31	0.25	-16.42	-2.0	-0.3	
378.0	0.42	51.36	378.0	0.8	2.8	0.46	-0.41	-20.89	-2.7	-1.1	
465.0	0.50	63.15	465.0	1.1	3.4	0.14	0.09	13.55	-3.5	-0.5	
551.0	0.43	106.81	551.0	1.2	4.0	0.41	-0.08	50.77	-3.5	2.3	
648.0	0.40	156.91	648.0	0.8	4.5	0.36	-0.03	51.65	-1.0	4.4	
742.0	0.39	187.39	742.0	0.2	4.6	0.22	-0.01	32.43	0.8	4.5	
836.0	0.24	138.52	836.0	-0.3	4.7	0.31	-0.16	-51.99	-3.3	3.3	
891.0	0.27	205.68	891.0	-0.5	4.7	0.51	0.05	122.11	1.6	4.4	
1,011.0	0.62	200.38	1,011.0	-1.4	4.3	0.29	0.29	-4.42	0.2	4.5	
1,105.0	0.57	176.26	1,105.0	-2.3	4.2	0.27	-0.05	-25.66	-2.6	4.0	
1,199.0	0.53	167.55	1,199.0	-3.2	4.3	0.10	-0.04	-9.27	-4.0	3.5	
1,293.0	0.55	156.43	1,293.0	-4.0	4.6	0.11	0.02	-11.83	-5.5	2.6	
1,388.0	0.58	152.60	1,388.0	-4.9	5.0	0.05	0.03	-4.03	-6.6	2.2	
1,482.0	0.57	255.08	1,481.9	-5.4	4.8	0.95	-0.01	109.02	3.2	6.5	
1,576.0	1.23	283.81	1,575.9	-5.3	3.3	0.83	0.70	30.56	4.5	4.3	
1,670.0	1.17	288.46	1,669.9	-4.7	1.4	0.12	-0.06	4.95	2.9	4.0	
1,764.0	0.89	300.07	1,763.9	-4.1	-0.1	0.37	-0.30	12.35	2.0	3.6	
1,859.0	0.58	289.95	1,858.9	-3.5	-1.2	0.35	-0.33	-10.65	0.1	3.7	
1,953.0	0.34	317.65	1,952.9	-3.2	-1.8	0.34	-0.26	29.47	1.1	3.5	
2,047.0	0.75	312.62	2,046.9	-2.6	-2.5	0.44	0.44	-5.35	-0.1	3.5	
2,141.0	1.59	314.00	2,140.9	-1.2	-3.9	0.89	0.89	1.47	-1.9	3.6	
2,235.0	2.47	314.85	2,234.8	1.1	-6.2	0.94	0.94	0.90	-5.2	3.6	
2,329.0	3.20	319.07	2,328.7	4.5	-9.4	0.81	0.78	4.49	-9.6	4.1	
2,423.0	4.66	319.68	2,422.5	9.4	-13.6	1.55	1.55	0.65	-14.8	4.3	
2,517.0	4.86	319.41	2,516.1	15.3	-18.6	0.21	0.21	-0.29	-18.3	4.2	



EOG Resources

Final PVA

Company:	EOG Resources - Midland	Local Co-ordinate Reference:	Well #510H
Project:	Lea County, NM (NAD 83 NME)	TVD Reference:	KB = 25' @ 3486.0usft
Site:	Valiant 24 Fed Com	MD Reference:	KB = 25' @ 3486.0usft
Well:	#510H	North Reference:	Grid
Wellbore:	OH	Survey Calculation Method:	Minimum Curvature
Design:	OH	Database:	EDM 5000.14

Survey										
MD (usft)	Inc (°)	Azi (azimuth) (°)	TVD (usft)	N/S (usft)	E/W (usft)	DLeg (°/100usft)	Build (°/100usft)	Turn (°/100usft)	High to Plan (usft)	Right to Plan (usft)
2,612.0	6.65	318.31	2,610.7	22.5	-24.9	1.89	1.88	-1.16	-20.5	4.0
2,706.0	6.76	319.76	2,704.0	30.8	-32.1	0.21	0.12	1.54	-20.9	4.8
2,800.0	6.72	322.43	2,797.4	39.4	-39.0	0.34	-0.04	2.84	-20.2	5.5
2,894.0	6.53	326.02	2,890.7	48.2	-45.4	0.48	-0.20	3.82	-19.3	5.9
2,989.0	6.34	327.76	2,985.1	57.1	-51.2	0.29	-0.20	1.83	-18.3	5.1
3,084.0	6.01	328.24	3,079.6	65.8	-56.6	0.35	-0.35	0.51	-17.0	3.7
3,178.0	5.86	325.85	3,173.1	73.9	-61.9	0.31	-0.16	-2.54	-15.4	1.6
3,272.0	5.98	320.53	3,266.6	81.7	-67.7	0.60	0.13	-5.66	-13.7	-0.3
3,366.0	6.24	315.88	3,360.1	89.1	-74.4	0.59	0.28	-4.95	-12.2	-1.0
3,460.0	7.50	313.54	3,453.4	97.0	-82.4	1.37	1.34	-2.49	-12.0	-0.4
3,555.0	7.09	318.23	3,547.6	105.6	-90.8	0.76	-0.43	4.94	-12.5	1.5
3,649.0	6.16	320.21	3,641.0	113.8	-97.9	1.02	-0.99	2.11	-11.8	2.1
3,743.0	5.65	322.07	3,734.5	121.4	-103.9	0.58	-0.54	1.98	-10.0	2.2
3,837.0	6.02	323.83	3,828.0	129.0	-109.7	0.44	0.39	1.87	-8.0	1.9
3,931.0	6.67	319.01	3,921.4	137.1	-116.2	0.89	0.69	-5.13	-7.0	1.1
4,026.0	8.37	316.31	4,015.6	146.3	-124.6	1.83	1.79	-2.84	-8.0	1.2
4,120.0	7.45	314.58	4,108.7	155.5	-133.6	1.01	-0.98	-1.84	-9.5	1.9
4,214.0	6.64	317.95	4,202.0	163.8	-141.6	0.97	-0.86	3.59	-9.5	3.2
4,308.0	6.43	324.95	4,295.4	172.1	-148.3	0.88	-0.22	7.45	-8.3	4.1
4,402.0	7.15	323.28	4,388.7	181.1	-154.8	0.79	0.77	-1.78	-8.1	3.0
4,497.0	8.28	320.05	4,482.9	191.1	-162.7	1.27	1.19	-3.40	-9.4	2.3
4,590.0	6.68	317.72	4,575.1	200.3	-170.7	1.75	-1.72	-2.51	-10.3	2.1
4,685.0	8.08	318.67	4,669.3	209.4	-178.8	1.48	1.47	1.00	-10.9	2.6
4,760.0	9.90	320.71	4,743.4	218.3	-186.4	2.46	2.43	2.72	-13.4	3.1
4,878.0	9.08	320.35	4,859.7	233.3	-198.7	0.70	-0.69	-0.31	-18.5	2.9
4,972.0	8.27	318.77	4,952.7	244.1	-207.9	0.90	-0.86	-1.68	-21.3	2.4
5,067.0	8.43	319.43	5,046.7	254.6	-216.9	0.20	0.17	0.69	-23.5	2.9



EOG Resources

Final PVA

Company:	EOG Resources - Midland	Local Co-ordinate Reference:	Well #510H
Project:	Lea County, NM (NAD 83 NME)	TVD Reference:	KB = 25' @ 3486.0usft
Site:	Valiant 24 Fed Com	MD Reference:	KB = 25' @ 3486.0usft
Well:	#510H	North Reference:	Grid
Wellbore:	OH	Survey Calculation Method:	Minimum Curvature
Design:	OH	Database:	EDM 5000.14

Survey										
MD (usft)	Inc (°)	Azi (azimuth) (°)	TVD (usft)	N/S (usft)	E/W (usft)	DLeg (°/100usft)	Build (°/100usft)	Turn (°/100usft)	High to Plan (usft)	Right to Plan (usft)
5,161.0	8.30	319.58	5,139.7	265.0	-225.8	0.14	-0.14	0.16	-25.8	3.1
5,255.0	8.28	320.30	5,232.7	275.3	-234.6	0.11	-0.02	0.77	-27.8	3.5
5,349.0	8.35	319.86	5,325.7	285.8	-243.3	0.10	0.07	-0.47	-30.0	3.2
5,444.0	7.93	318.55	5,419.7	295.9	-252.1	0.48	-0.44	-1.38	-32.0	2.7
5,538.0	7.86	318.83	5,512.8	305.6	-260.6	0.08	-0.07	0.30	-33.5	3.2
5,633.0	7.94	319.79	5,606.9	315.5	-269.1	0.16	0.08	1.01	-34.9	3.9
5,727.0	7.70	318.61	5,700.1	325.2	-277.5	0.31	-0.26	-1.26	-36.3	3.3
5,821.0	7.41	316.83	5,793.2	334.4	-285.8	0.40	-0.31	-1.89	-37.3	2.7
5,915.0	7.03	317.45	5,886.5	343.0	-293.8	0.41	-0.40	0.66	-37.7	3.7
6,009.0	6.79	317.34	5,979.8	351.4	-301.5	0.26	-0.26	-0.12	-37.5	4.1
6,103.0	6.69	318.32	6,073.2	359.5	-308.9	0.16	-0.11	1.04	-37.0	5.2
6,197.0	6.43	317.99	6,166.6	367.5	-316.0	0.28	-0.28	-0.35	-36.4	5.4
6,291.0	6.22	317.38	6,260.0	375.2	-323.0	0.23	-0.22	-0.65	-35.3	5.5
6,385.0	6.35	317.77	6,353.4	382.8	-329.9	0.15	0.14	0.41	-34.1	6.3
6,480.0	6.42	317.18	6,447.8	390.6	-337.1	0.10	0.07	-0.62	-33.2	6.4
6,574.0	6.22	316.95	6,541.3	398.1	-344.1	0.21	-0.21	-0.24	-32.1	6.9
6,668.0	5.83	317.30	6,634.7	405.4	-350.8	0.42	-0.41	0.37	-30.5	7.7
6,762.0	5.11	323.35	6,728.3	412.2	-356.6	0.98	-0.77	6.44	-27.0	10.7
6,856.0	4.31	324.03	6,822.0	418.5	-361.1	0.85	-0.85	0.72	-23.1	10.3
6,951.0	4.06	326.93	6,916.7	424.2	-365.1	0.34	-0.26	3.05	-18.0	10.3
7,045.0	3.49	352.59	7,010.5	429.8	-367.3	1.88	-0.61	27.30	-8.0	12.3
7,139.0	3.57	12.27	7,104.4	435.5	-367.0	1.29	0.09	20.94	-2.1	6.4
7,233.0	3.23	18.31	7,198.2	440.9	-365.6	0.52	-0.36	6.43	-2.4	-0.4
7,328.0	2.81	18.53	7,293.1	445.6	-364.0	0.44	-0.44	0.23	-4.5	-5.2
7,422.0	2.64	24.50	7,387.0	449.8	-362.3	0.35	-0.18	6.35	-8.4	-6.7
7,516.0	2.03	25.34	7,480.9	453.2	-360.7	0.65	-0.65	0.89	-12.3	-6.7
7,611.0	1.97	35.04	7,575.8	456.1	-359.1	0.36	-0.06	10.21	-16.5	-4.2



EOG Resources

Final PVA

Company:	EOG Resources - Midland	Local Co-ordinate Reference:	Well #510H
Project:	Lea County, NM (NAD 83 NME)	TVD Reference:	KB = 25' @ 3486.0usft
Site:	Valiant 24 Fed Com	MD Reference:	KB = 25' @ 3486.0usft
Well:	#510H	North Reference:	Grid
Wellbore:	OH	Survey Calculation Method:	Minimum Curvature
Design:	OH	Database:	EDM 5000.14

Survey											
MD (usft)	Inc (°)	Azi (azimuth) (°)	TVD (usft)	N/S (usft)	E/W (usft)	DLeg (°/100usft)	Build (°/100usft)	Turn (°/100usft)	High to Plan (usft)	Right to Plan (usft)	
7,705.0	1.55	32.27	7,669.8	458.5	-357.5	0.46	-0.45	-2.95	-19.2	-5.1	
7,800.0	1.08	26.58	7,764.8	460.4	-356.4	0.51	-0.49	-5.99	-20.7	-7.1	
7,894.0	0.85	32.03	7,858.7	461.8	-355.6	0.26	-0.24	5.80	-22.9	-5.0	
7,988.0	1.01	58.84	7,952.7	462.8	-354.5	0.49	0.17	28.52	-24.1	6.2	
8,083.0	0.87	90.57	8,047.7	463.2	-353.1	0.56	-0.15	33.40	-18.7	18.4	
8,177.0	1.19	103.01	8,141.7	463.0	-351.4	0.41	0.34	13.23	-16.0	22.2	
8,271.0	0.95	159.07	8,235.7	462.0	-350.2	1.09	-0.26	59.64	8.1	26.4	
8,366.0	1.85	194.76	8,330.7	459.8	-350.3	1.28	0.95	37.57	19.8	17.2	
8,460.0	1.90	184.30	8,424.6	456.8	-350.8	0.37	0.05	-11.13	13.3	20.2	
8,555.0	1.71	181.12	8,519.6	453.8	-351.0	0.23	-0.20	-3.35	9.2	20.9	
8,648.0	1.69	178.01	8,612.5	451.1	-350.9	0.10	-0.02	-3.34	5.3	21.2	
8,743.0	1.38	204.92	8,707.5	448.6	-351.4	0.82	-0.33	28.33	12.0	17.2	
8,837.0	1.23	242.16	8,801.5	447.1	-352.8	0.90	-0.16	39.62	18.0	7.1	
8,931.0	1.39	222.70	8,895.4	445.8	-354.4	0.50	0.17	-20.70	12.5	12.4	
9,025.0	1.41	224.70	8,989.4	444.1	-356.0	0.06	0.02	2.13	10.6	12.0	
9,119.0	1.21	224.56	9,083.4	442.6	-357.5	0.21	-0.21	-0.15	8.5	12.0	
9,214.0	0.90	232.56	9,178.4	441.5	-358.8	0.36	-0.33	8.42	8.3	10.8	
9,308.0	1.41	241.17	9,272.4	440.4	-360.4	0.57	0.54	9.16	8.0	9.6	
9,402.0	2.11	237.51	9,366.3	439.0	-362.9	0.75	0.74	-3.89	4.4	10.0	
9,496.0	2.55	265.27	9,460.2	437.9	-366.4	1.27	0.47	29.53	5.0	7.6	
9,591.0	2.56	235.95	9,555.1	436.5	-370.3	1.36	0.01	-30.86	-3.3	8.0	
9,685.0	2.47	235.16	9,649.1	434.2	-373.7	0.10	-0.10	-0.84	-7.6	7.9	
9,779.0	1.77	232.73	9,743.0	432.1	-376.5	0.75	-0.74	-2.59	-11.4	7.5	
9,873.0	1.64	245.67	9,836.9	430.7	-378.9	0.43	-0.14	13.77	-12.2	10.2	
9,968.0	2.32	245.55	9,931.9	429.3	-381.9	0.72	0.72	-0.13	-15.5	10.2	
10,023.0	3.06	256.78	9,986.8	428.5	-384.3	1.65	1.35	20.42	-15.8	13.2	



EOG Resources

Final PVA

Company:	EOG Resources - Midland	Local Co-ordinate Reference:	Well #510H
Project:	Lea County, NM (NAD 83 NME)	TVD Reference:	KB = 25' @ 3486.0usft
Site:	Valiant 24 Fed Com	MD Reference:	KB = 25' @ 3486.0usft
Well:	#510H	North Reference:	Grid
Wellbore:	OH	Survey Calculation Method:	Minimum Curvature
Design:	OH	Database:	EDM 5000.14

Survey											
MD (usft)	Inc (°)	Azi (azimuth) (°)	TVD (usft)	N/S (usft)	E/W (usft)	DLeg (°/100usft)	Build (°/100usft)	Turn (°/100usft)	High to Plan (usft)	Right to Plan (usft)	
10,090.0	5.47	211.38	10,053.7	425.4	-387.7	5.92	3.60	-67.75	-24.9	-3.2	
KOP, MD:10090.0', TVD:10053.7', N/S:425.4', E/W:-387.7', INC:5.47											
10,122.0	7.13	202.97	10,085.5	422.3	-389.3	5.92	5.19	-26.30	-27.7	-7.1	
KOP (Valiant 24 Fed Com #510H)											
10,216.0	21.59	196.13	10,176.3	400.2	-396.4	15.46	15.38	-7.28	-43.2	-13.1	
10,230.1	22.51	196.76	10,189.4	395.1	-397.9	6.76	6.55	4.45	-46.4	-13.3	
HL Crossing, MD:10230.1', TVD:10189.4', N/S:395.1', E/W:-397.9', INC:22.51											
10,310.0	27.78	199.56	10,261.7	362.9	-408.6	6.76	6.59	3.51	-62.2	-17.0	
10,360.0	34.38	198.40	10,304.5	338.5	-416.9	13.25	13.20	-2.32	-70.3	-24.6	
10,426.0	40.34	189.72	10,356.9	299.7	-426.4	12.03	9.03	-13.15	-76.4	-42.1	
10,520.0	47.10	187.11	10,424.8	235.4	-435.8	7.44	7.19	-2.78	-85.2	-52.5	
10,560.4	47.85	184.08	10,452.2	205.8	-438.7	5.82	1.85	-7.48	-84.9	-57.9	
FTP (Valiant 24 Fed Com #510H)											
10,614.0	48.96	180.19	10,487.7	165.8	-440.2	5.82	2.07	-7.27	-80.2	-62.2	
10,662.0	54.06	175.55	10,517.6	128.3	-438.8	13.04	10.62	-9.67	-73.6	-62.7	
10,709.0	57.03	179.70	10,544.2	89.6	-437.2	9.64	6.32	8.83	-70.8	-57.2	
10,803.0	65.80	176.42	10,589.1	7.2	-434.3	9.82	9.33	-3.49	-56.4	-52.8	
10,879.0	74.11	171.19	10,615.2	-63.7	-426.5	12.70	10.93	-6.88	-44.6	-42.7	
10,974.0	75.98	171.87	10,639.7	-154.5	-413.0	2.09	1.97	0.72	-24.5	-26.3	
11,068.0	80.12	175.17	10,659.2	-245.8	-402.7	5.58	4.40	3.51	-5.5	-15.7	
11,162.0	87.92	173.16	10,669.0	-338.8	-393.2	8.57	8.30	-2.14	4.0	-6.7	
11,257.0	89.40	173.63	10,671.2	-433.1	-382.2	1.63	1.56	0.49	6.2	3.7	
11,351.0	90.50	174.23	10,671.3	-526.6	-372.3	1.33	1.17	0.64	6.3	13.0	
11,445.0	90.10	177.90	10,670.8	-620.3	-365.8	3.93	-0.43	3.90	5.8	18.9	
11,539.0	90.23	180.86	10,670.5	-714.3	-364.8	3.15	0.14	3.15	5.5	19.4	
11,634.0	89.43	180.86	10,670.8	-809.3	-366.2	0.84	-0.84	0.00	5.8	17.4	
11,718.0	93.49	181.48	10,668.6	-893.2	-368.0	4.89	4.83	0.74	3.6	15.2	



EOG Resources

Final PVA

Company:	EOG Resources - Midland	Local Co-ordinate Reference:	Well #510H
Project:	Lea County, NM (NAD 83 NME)	TVD Reference:	KB = 25' @ 3486.0usft
Site:	Valiant 24 Fed Com	MD Reference:	KB = 25' @ 3486.0usft
Well:	#510H	North Reference:	Grid
Wellbore:	OH	Survey Calculation Method:	Minimum Curvature
Design:	OH	Database:	EDM 5000.14

Survey										
MD (usft)	Inc (°)	Azi (azimuth) (°)	TVD (usft)	N/S (usft)	E/W (usft)	DLeg (°/100usft)	Build (°/100usft)	Turn (°/100usft)	High to Plan (usft)	Right to Plan (usft)
11,834.0	94.91	181.69	10,660.1	-1,008.9	-371.2	1.24	1.22	0.18	-4.8	11.2
11,928.0	93.88	182.22	10,652.9	-1,102.6	-374.4	1.23	-1.10	0.56	-12.0	7.5
12,022.0	91.28	180.36	10,648.7	-1,196.4	-376.5	3.40	-2.77	-1.98	-16.3	4.8
12,117.0	89.87	181.35	10,647.8	-1,291.4	-377.9	1.81	-1.48	1.04	-17.2	2.8
12,211.0	90.44	181.17	10,647.5	-1,385.4	-380.0	0.64	0.61	-0.19	-17.5	0.2
12,305.0	89.76	182.32	10,647.3	-1,479.3	-382.8	1.42	-0.72	1.22	-17.6	-3.3
12,400.0	90.40	181.80	10,647.2	-1,574.3	-386.2	0.87	0.67	-0.55	-17.8	-7.2
12,494.0	89.76	180.99	10,647.1	-1,668.2	-388.5	1.10	-0.68	-0.86	-17.9	-10.1
12,588.0	90.20	180.67	10,647.1	-1,762.2	-389.9	0.58	0.47	-0.34	-17.9	-12.0
12,682.0	88.12	180.27	10,648.5	-1,856.2	-390.7	2.25	-2.21	-0.43	-16.5	-13.4
12,776.0	87.89	180.48	10,651.8	-1,950.2	-391.3	0.33	-0.24	0.22	-13.2	-14.6
12,870.0	89.26	181.44	10,654.1	-2,044.1	-392.8	1.78	1.46	1.02	-10.9	-16.7
12,965.0	90.10	181.79	10,654.6	-2,139.1	-395.5	0.96	0.88	0.37	-10.4	-20.0
13,059.0	90.61	180.47	10,654.0	-2,233.0	-397.4	1.51	0.54	-1.40	-10.9	-22.4
13,153.0	89.90	178.05	10,653.6	-2,327.0	-396.2	2.68	-0.76	-2.57	-11.4	-21.7
13,248.0	90.23	177.49	10,653.5	-2,422.0	-392.5	0.68	0.35	-0.59	-11.5	-18.6
13,342.0	90.64	178.08	10,652.8	-2,515.9	-388.8	0.76	0.44	0.63	-12.2	-15.6
13,436.0	89.70	178.83	10,652.5	-2,609.8	-386.3	1.28	-1.00	0.80	-12.5	-13.6
13,530.0	90.34	179.35	10,652.5	-2,703.8	-384.8	0.88	0.68	0.55	-12.5	-12.7
13,625.0	89.73	177.93	10,652.4	-2,798.8	-382.5	1.63	-0.64	-1.49	-12.5	-11.0
13,719.0	90.50	178.86	10,652.2	-2,892.8	-379.9	1.28	0.82	0.99	-12.7	-8.9
13,813.0	89.56	177.77	10,652.2	-2,986.7	-377.2	1.53	-1.00	-1.16	-12.8	-6.7
13,908.0	90.20	177.69	10,652.4	-3,081.6	-373.4	0.68	0.67	-0.08	-12.6	-3.5
14,002.0	91.11	178.81	10,651.3	-3,175.6	-370.5	1.54	0.97	1.19	-13.7	-1.2
14,096.0	89.29	178.00	10,651.0	-3,269.6	-367.9	2.12	-1.94	-0.86	-14.0	0.8
14,190.0	89.93	178.31	10,651.6	-3,363.5	-364.9	0.76	0.68	0.33	-13.4	3.3
14,285.0	89.26	177.53	10,652.3	-3,458.4	-361.4	1.08	-0.71	-0.82	-12.7	6.1



EOG Resources

Final PVA

Company:	EOG Resources - Midland	Local Co-ordinate Reference:	Well #510H
Project:	Lea County, NM (NAD 83 NME)	TVD Reference:	KB = 25' @ 3486.0usft
Site:	Valiant 24 Fed Com	MD Reference:	KB = 25' @ 3486.0usft
Well:	#510H	North Reference:	Grid
Wellbore:	OH	Survey Calculation Method:	Minimum Curvature
Design:	OH	Database:	EDM 5000.14

Survey										
MD (usft)	Inc (°)	Azi (azimuth) (°)	TVD (usft)	N/S (usft)	E/W (usft)	DLeg (°/100usft)	Build (°/100usft)	Turn (°/100usft)	High to Plan (usft)	Right to Plan (usft)
14,379.0	89.13	177.10	10,653.6	-3,552.3	-357.0	0.48	-0.14	-0.46	-11.4	10.0
14,473.0	89.19	176.64	10,655.0	-3,646.2	-351.9	0.49	0.06	-0.49	-10.0	14.5
14,568.0	90.10	177.70	10,655.6	-3,741.0	-347.2	1.47	0.96	1.12	-9.4	18.6
14,662.0	89.66	179.54	10,655.8	-3,835.0	-344.9	2.01	-0.47	1.96	-9.2	20.3
14,757.0	92.62	181.40	10,653.9	-3,930.0	-345.7	3.68	3.12	1.96	-11.1	19.0
14,851.0	94.21	180.84	10,648.3	-4,023.8	-347.6	1.79	1.69	-0.60	-16.7	16.6
14,946.0	92.59	180.50	10,642.7	-4,118.6	-348.7	1.74	-1.71	-0.36	-22.3	14.9
15,040.0	90.84	180.41	10,639.8	-4,212.6	-349.4	1.86	-1.86	-0.10	-25.1	13.6
15,135.0	89.83	181.96	10,639.3	-4,307.5	-351.4	1.95	-1.06	1.63	-25.7	11.0
15,230.0	90.03	182.30	10,639.4	-4,402.5	-354.9	0.42	0.21	0.36	-25.6	6.9
15,324.0	91.11	181.97	10,638.5	-4,496.4	-358.4	1.20	1.15	-0.35	-26.5	2.9
15,419.0	90.60	182.26	10,637.1	-4,591.3	-361.9	0.62	-0.54	0.31	-27.9	-1.2
15,514.0	88.22	181.32	10,638.0	-4,686.3	-364.9	2.69	-2.51	-0.99	-27.0	-4.8
15,608.0	87.39	180.61	10,641.6	-4,780.2	-366.5	1.16	-0.88	-0.76	-23.4	-6.9
15,703.0	87.14	181.07	10,646.2	-4,875.1	-367.8	0.55	-0.26	0.48	-18.8	-8.9
15,797.0	90.34	182.34	10,648.2	-4,969.0	-370.6	3.66	3.40	1.35	-16.8	-12.2
15,892.0	90.03	180.55	10,647.9	-5,064.0	-373.0	1.91	-0.33	-1.88	-17.1	-15.2
15,986.0	90.03	180.97	10,647.9	-5,157.9	-374.3	0.45	0.00	0.45	-17.1	-17.0
16,081.0	89.60	181.15	10,648.2	-5,252.9	-376.0	0.49	-0.45	0.19	-16.8	-19.3
16,175.0	90.50	180.18	10,648.1	-5,346.9	-377.1	1.41	0.96	-1.03	-16.9	-21.0
16,270.0	89.46	179.33	10,648.1	-5,441.9	-376.7	1.41	-1.09	-0.89	-16.9	-21.2
16,364.0	90.17	178.53	10,648.4	-5,535.9	-375.0	1.14	0.76	-0.85	-16.6	-20.0
16,459.0	89.33	178.15	10,648.9	-5,630.9	-372.2	0.97	-0.88	-0.40	-16.1	-17.8
16,554.0	89.23	178.92	10,650.0	-5,725.8	-369.8	0.82	-0.11	0.81	-14.9	-16.0
16,648.0	87.96	180.18	10,652.4	-5,819.8	-369.1	1.90	-1.35	1.34	-12.6	-15.8
16,743.0	87.88	180.36	10,655.8	-5,914.7	-369.5	0.21	-0.08	0.19	-9.2	-16.8
16,838.0	89.36	180.23	10,658.1	-6,009.7	-370.0	1.56	1.56	-0.14	-6.9	-17.9



EOG Resources

Final PVA

Company:	EOG Resources - Midland	Local Co-ordinate Reference:	Well #510H
Project:	Lea County, NM (NAD 83 NME)	TVD Reference:	KB = 25' @ 3486.0usft
Site:	Valiant 24 Fed Com	MD Reference:	KB = 25' @ 3486.0usft
Well:	#510H	North Reference:	Grid
Wellbore:	OH	Survey Calculation Method:	Minimum Curvature
Design:	OH	Database:	EDM 5000.14

Survey										
MD (usft)	Inc (°)	Azi (azimuth) (°)	TVD (usft)	N/S (usft)	E/W (usft)	DLeg (°/100usft)	Build (°/100usft)	Turn (°/100usft)	High to Plan (usft)	Right to Plan (usft)
16,932.0	90.20	179.14	10,658.4	-6,103.7	-369.5	1.46	0.89	-1.16	-6.5	-17.9
17,027.0	91.35	178.30	10,657.2	-6,198.6	-367.4	1.50	1.21	-0.88	-7.8	-16.4
17,122.0	91.99	178.53	10,654.4	-6,293.6	-364.7	0.72	0.67	0.24	-10.6	-14.3
17,216.0	90.91	177.59	10,652.0	-6,387.5	-361.5	1.52	-1.15	-1.00	-13.0	-11.7
17,311.0	88.99	177.61	10,652.1	-6,482.4	-357.6	2.02	-2.02	0.02	-12.9	-8.3
17,319.9	89.01	177.63	10,652.3	-6,491.3	-357.2	0.38	0.26	0.28	-12.7	-8.0
TGT 1 (Valiant 24 Fed Com #510H)										
17,405.0	89.23	177.87	10,653.6	-6,576.3	-353.9	0.38	0.26	0.28	-11.9	-5.2
17,500.0	90.07	177.62	10,654.1	-6,671.2	-350.1	0.92	0.88	-0.26	-11.9	-2.0
17,594.0	90.77	178.09	10,653.5	-6,765.2	-346.6	0.90	0.74	0.50	-13.2	0.9
17,689.0	88.49	179.72	10,654.1	-6,860.1	-344.8	2.95	-2.40	1.72	-13.1	2.1
17,783.0	88.62	179.47	10,656.4	-6,954.1	-344.1	0.30	0.14	-0.27	-11.3	2.2
17,878.0	88.79	180.12	10,658.6	-7,049.1	-343.8	0.71	0.18	0.68	-9.8	2.0
17,973.0	89.13	178.55	10,660.3	-7,144.1	-342.7	1.69	0.36	-1.65	-8.6	2.5
18,068.0	90.07	178.86	10,661.0	-7,239.0	-340.5	1.04	0.99	0.33	-8.6	4.0
18,073.0	90.13	178.75	10,661.0	-7,244.0	-340.4	2.51	1.20	-2.20	-8.6	4.1
Final MWD Survey (MD=18073.0')										
18,134.0	90.13	178.75	10,660.8	-7,305.0	-339.1	0.00	0.00	0.00	-9.1	5.1
Final Projection to Bit (MD=18134.0') - PBHL (Valiant 24 Fed Com #510H)										

Design Annotations				
Measured Depth (usft)	Vertical Depth (usft)	Local Coordinates		Comment
		+N/-S (usft)	+E/-W (usft)	
10,090.0	10,053.7	425.4	-387.7	KOP, MD:10090.0', TVD:10053.7', N/S:425.4', E/W:-387.7', INC:5.47
10,230.1	10,189.4	395.1	-397.9	HL Crossing, MD:10230.1', TVD:10189.4', N/S:395.1', E/W:-397.9', INC:22.51
18,073.0	10,661.0	-7,244.0	-340.4	Final MWD Survey (MD=18073.0')
18,134.0	10,660.8	-7,305.0	-339.1	Final Projection to Bit (MD=18134.0')



EOG Resources

Final PVA

Company:	EOG Resources - Midland	Local Co-ordinate Reference:	Well #510H
Project:	Lea County, NM (NAD 83 NME)	TVD Reference:	KB = 25' @ 3486.0usft
Site:	Valiant 24 Fed Com	MD Reference:	KB = 25' @ 3486.0usft
Well:	#510H	North Reference:	Grid
Wellbore:	OH	Survey Calculation Method:	Minimum Curvature
Design:	OH	Database:	EDM 5000.14

Checked By: _____	Approved By: _____	Date: _____
-------------------	--------------------	-------------

I certify this survey to be true and correct to the best of my belief and knowledge

05/10/2021



Lea County, NM (NAD 83 NME)

Valiant 24 Fed Com #510H

Plan #1

PROJECT DETAILS: Lea County, NM (NAD 83 NME)

Geodetic System: US State Plane 1983
Datum: North American Datum 1983
Ellipsoid: GRS 1980
Zone: New Mexico Eastern Zone
System Datum: Mean Sea Level

WELL DETAILS: #510H

KB = 25' @ 3486.0usft
Northing 406182.00 Easting 760735.00 Latitude 32° 6' 52.886 N Longitude 103° 37' 28.908 W

SECTION DETAILS

	MD	Inc	Azi	TVD	+N/-S	+E/-W	Dleg	TFace	Vsect	Target
1	0.0	0.00	0.00	0.0	0.0	0.0	0.00	0.00	0.0	
2	2340.0	0.00	0.00	2340.0	0.0	0.0	0.00	0.00	0.0	
3	2689.9	7.00	320.11	2689.1	16.4	-13.7	2.00	320.11	-15.7	
4	7099.7	7.00	320.11	7065.9	428.6	-358.3	0.00	0.00	-411.3	
5	7449.6	0.00	179.65	7415.0	445.0	-372.0	2.00	180.00	-427.0	
6	10126.6	0.00	179.65	10092.0	445.0	-372.0	0.00	0.00	-427.0	KOP (Valiant 24 Fed Com #510H)
7	11026.6	90.00	181.50	10665.0	-127.8	-387.0	10.00	181.50	145.8	
8	11072.8	90.00	179.65	10665.0	-173.9	-387.5	4.00	-90.01	191.9	
9	17389.8	90.00	179.65	10665.0	-6490.8	-349.2	0.00	0.00	6500.0	TGT 1 (Valiant 24 Fed Com #510H)
10	17407.3	89.65	179.65	10665.1	-6508.3	-349.1	2.00	-178.93	6517.5	
11	18215.0	89.65	179.65	10670.0	-7316.0	-344.1	0.00	0.00	7324.1	PBHL (Valiant 24 Fed Com #510H)








To convert a Magnetic Direction to a Grid Direction, Add 6.30°
To convert a Magnetic Direction to a True Direction, Add 6.67° East
To convert a True Direction to a Grid Direction, Subtract 0.38°

CASING DETAILS

No casing data is available

WELLBORE TARGET DETAILS (MAP CO-ORDINATES)

Name	TVD	+N/-S	+E/-W	Northing	Easting
KOP (Valiant 24 Fed Com #510H)	10092.0	445.0	-372.0	406627.00	760363.00
FTP (Valiant 24 Fed Com #510H)	10665.0	395.0	-392.0	406577.00	760343.00
TGT 1 (Valiant 24 Fed Com #510H)	10665.0	-6490.8	-349.2	399691.20	760385.81
PBHL (Valiant 24 Fed Com #510H)	10670.0	-7316.0	-344.1	398866.00	760390.90

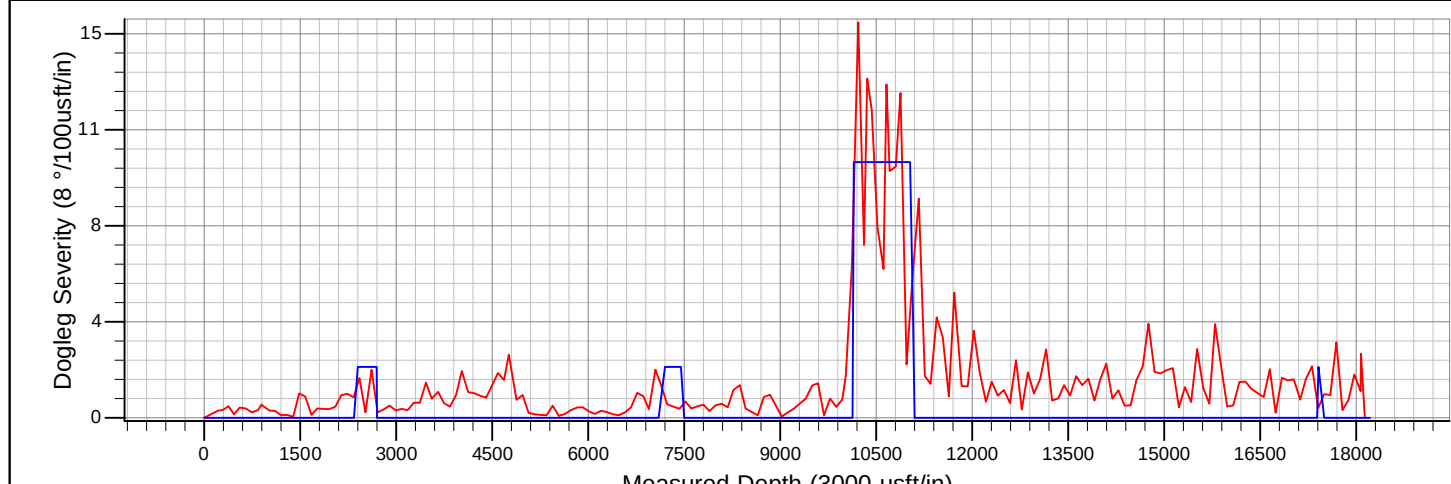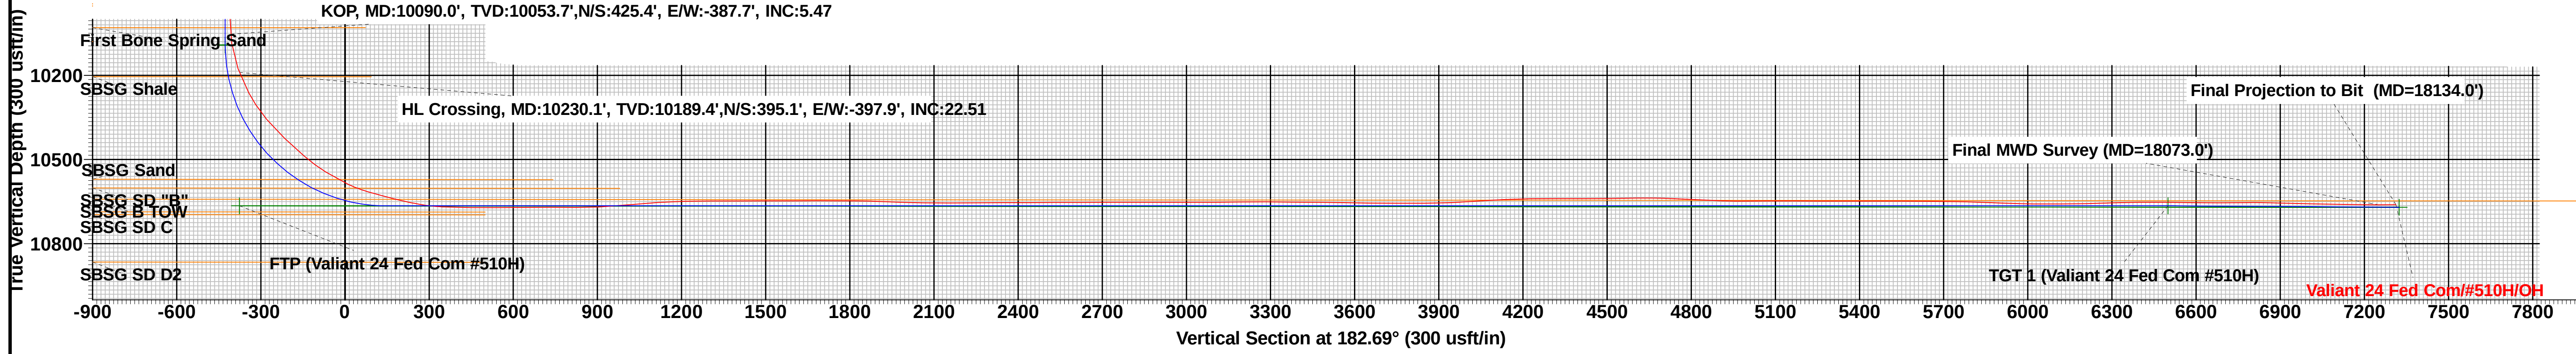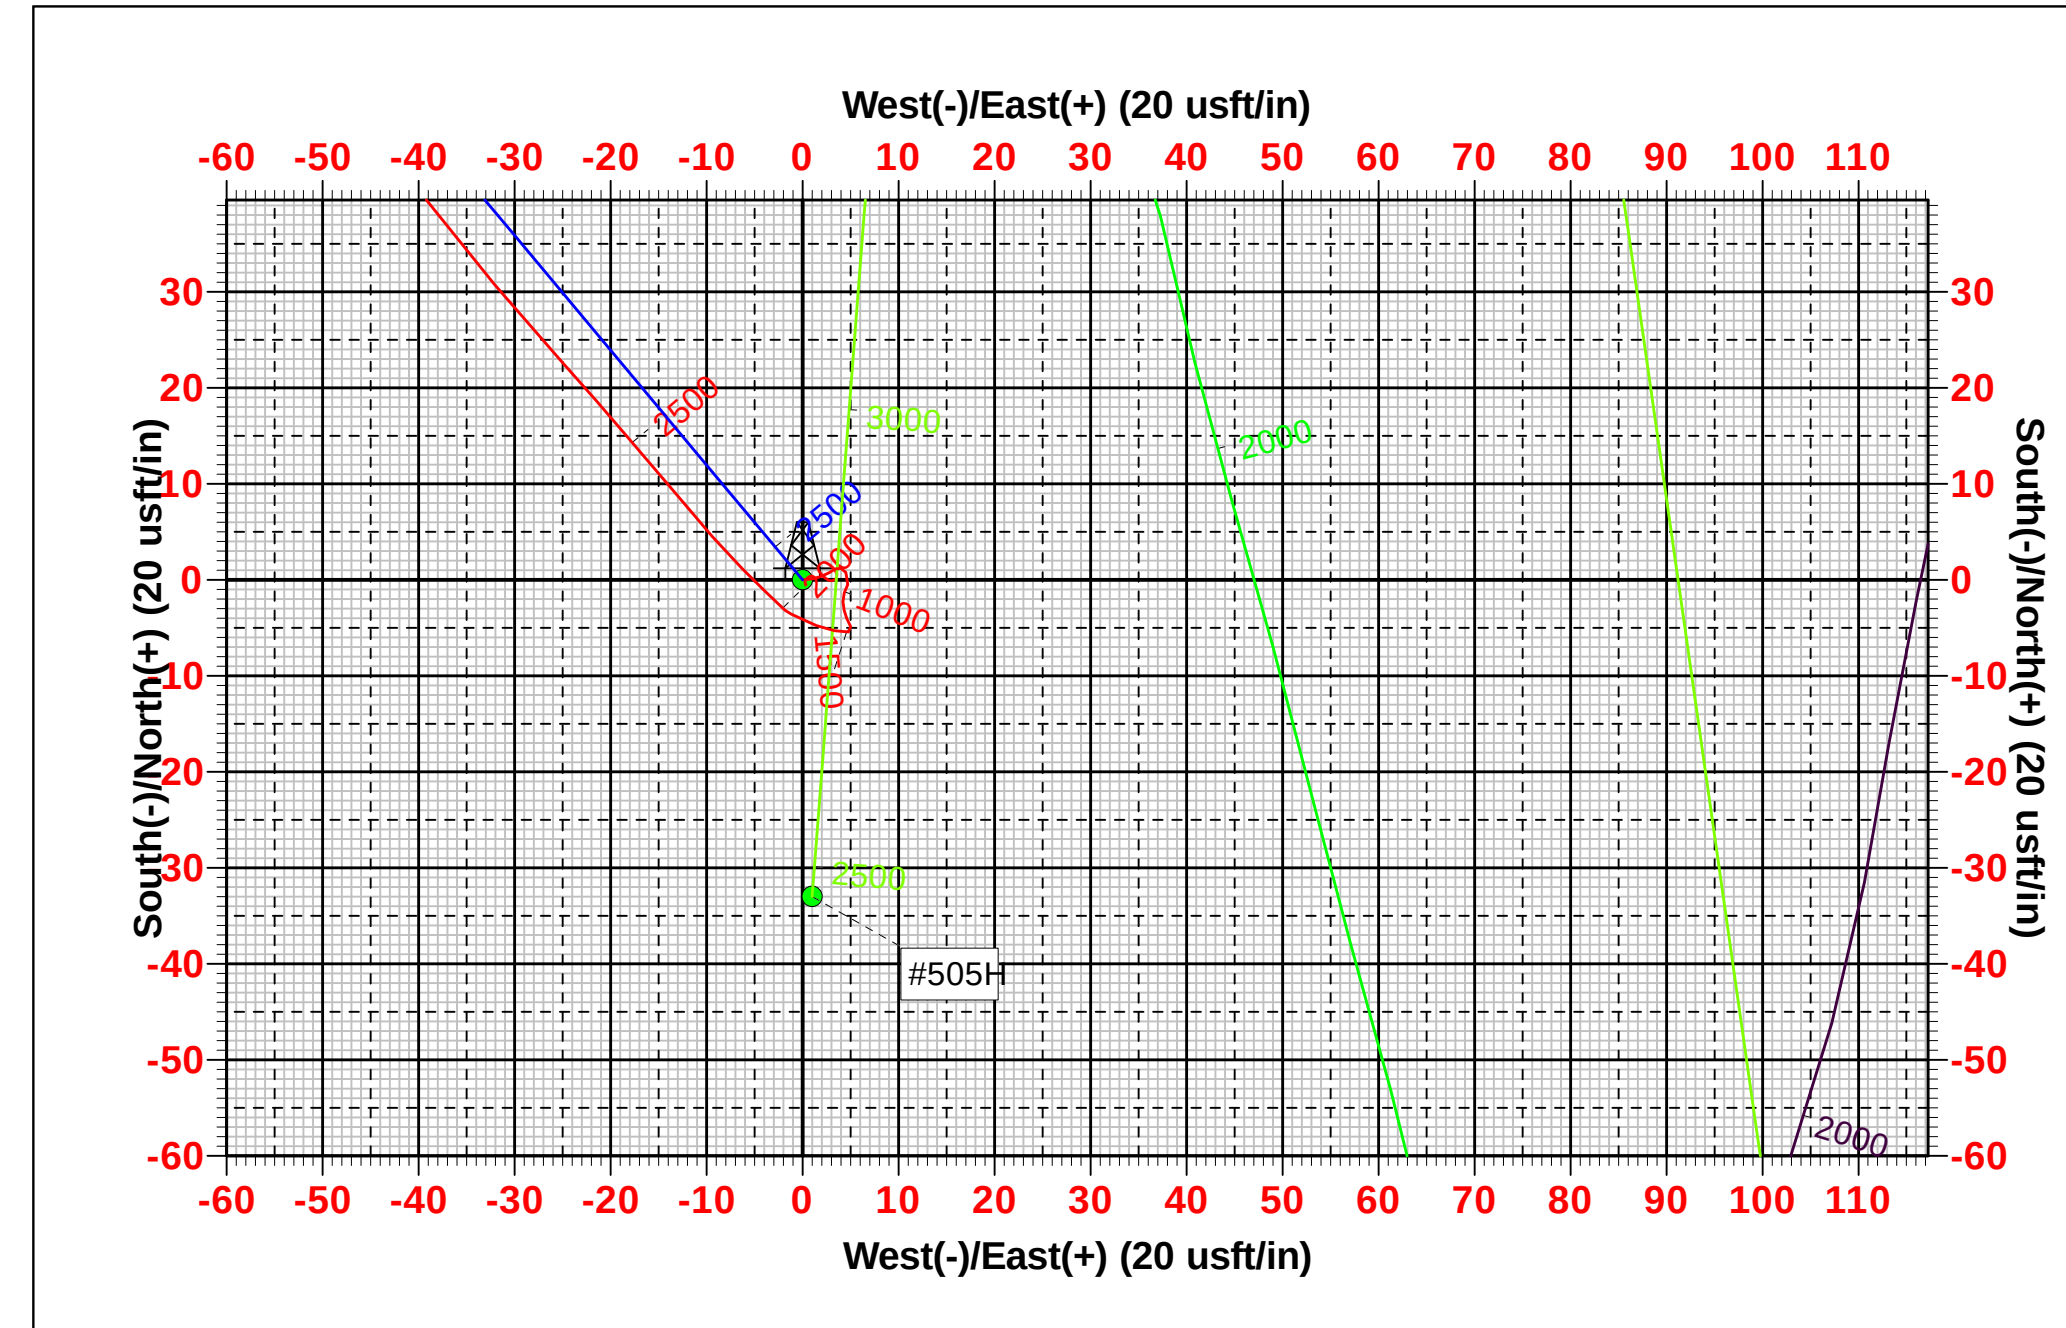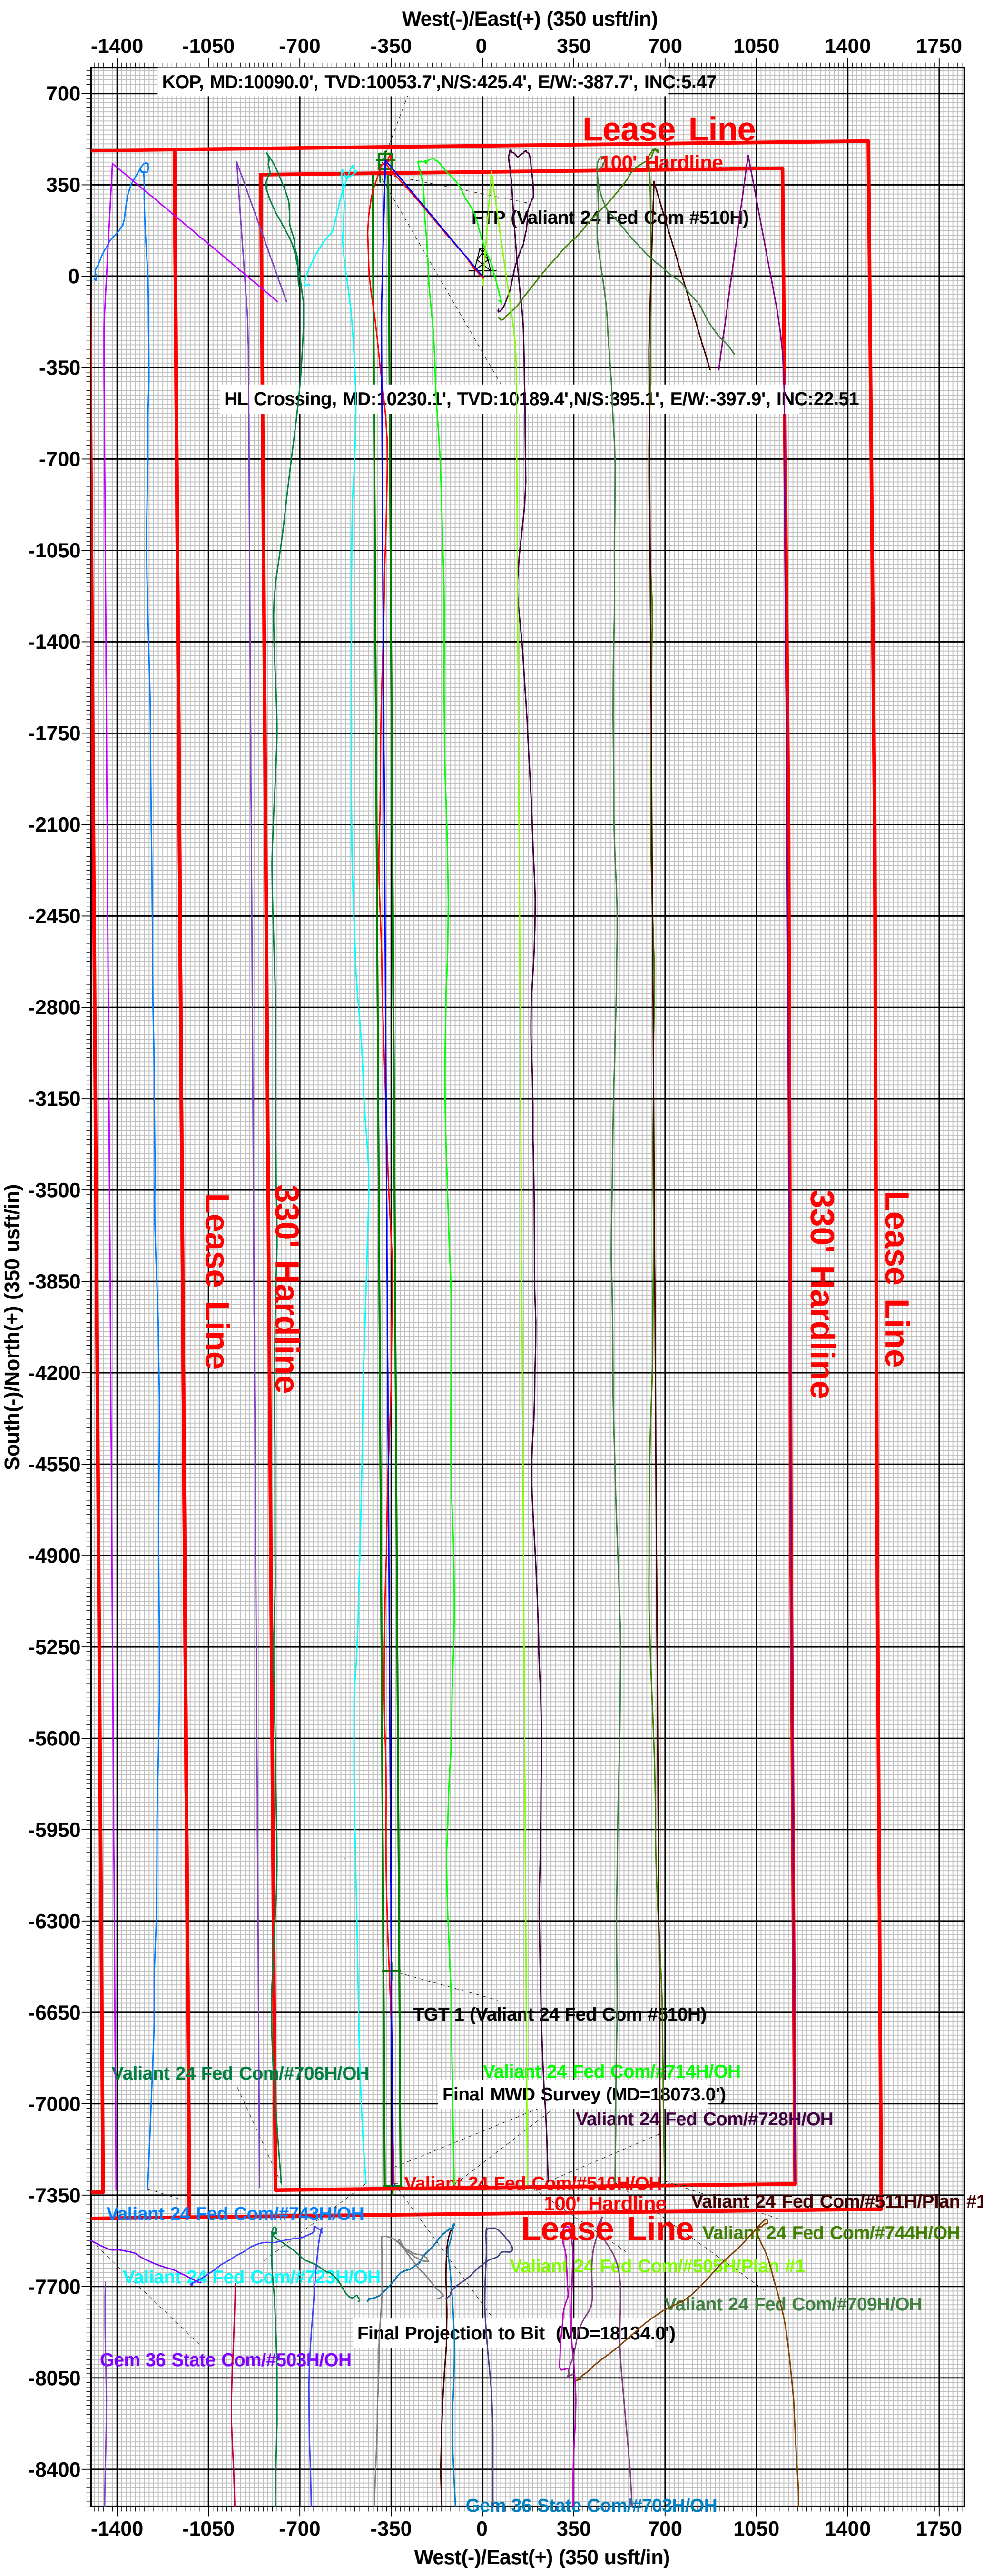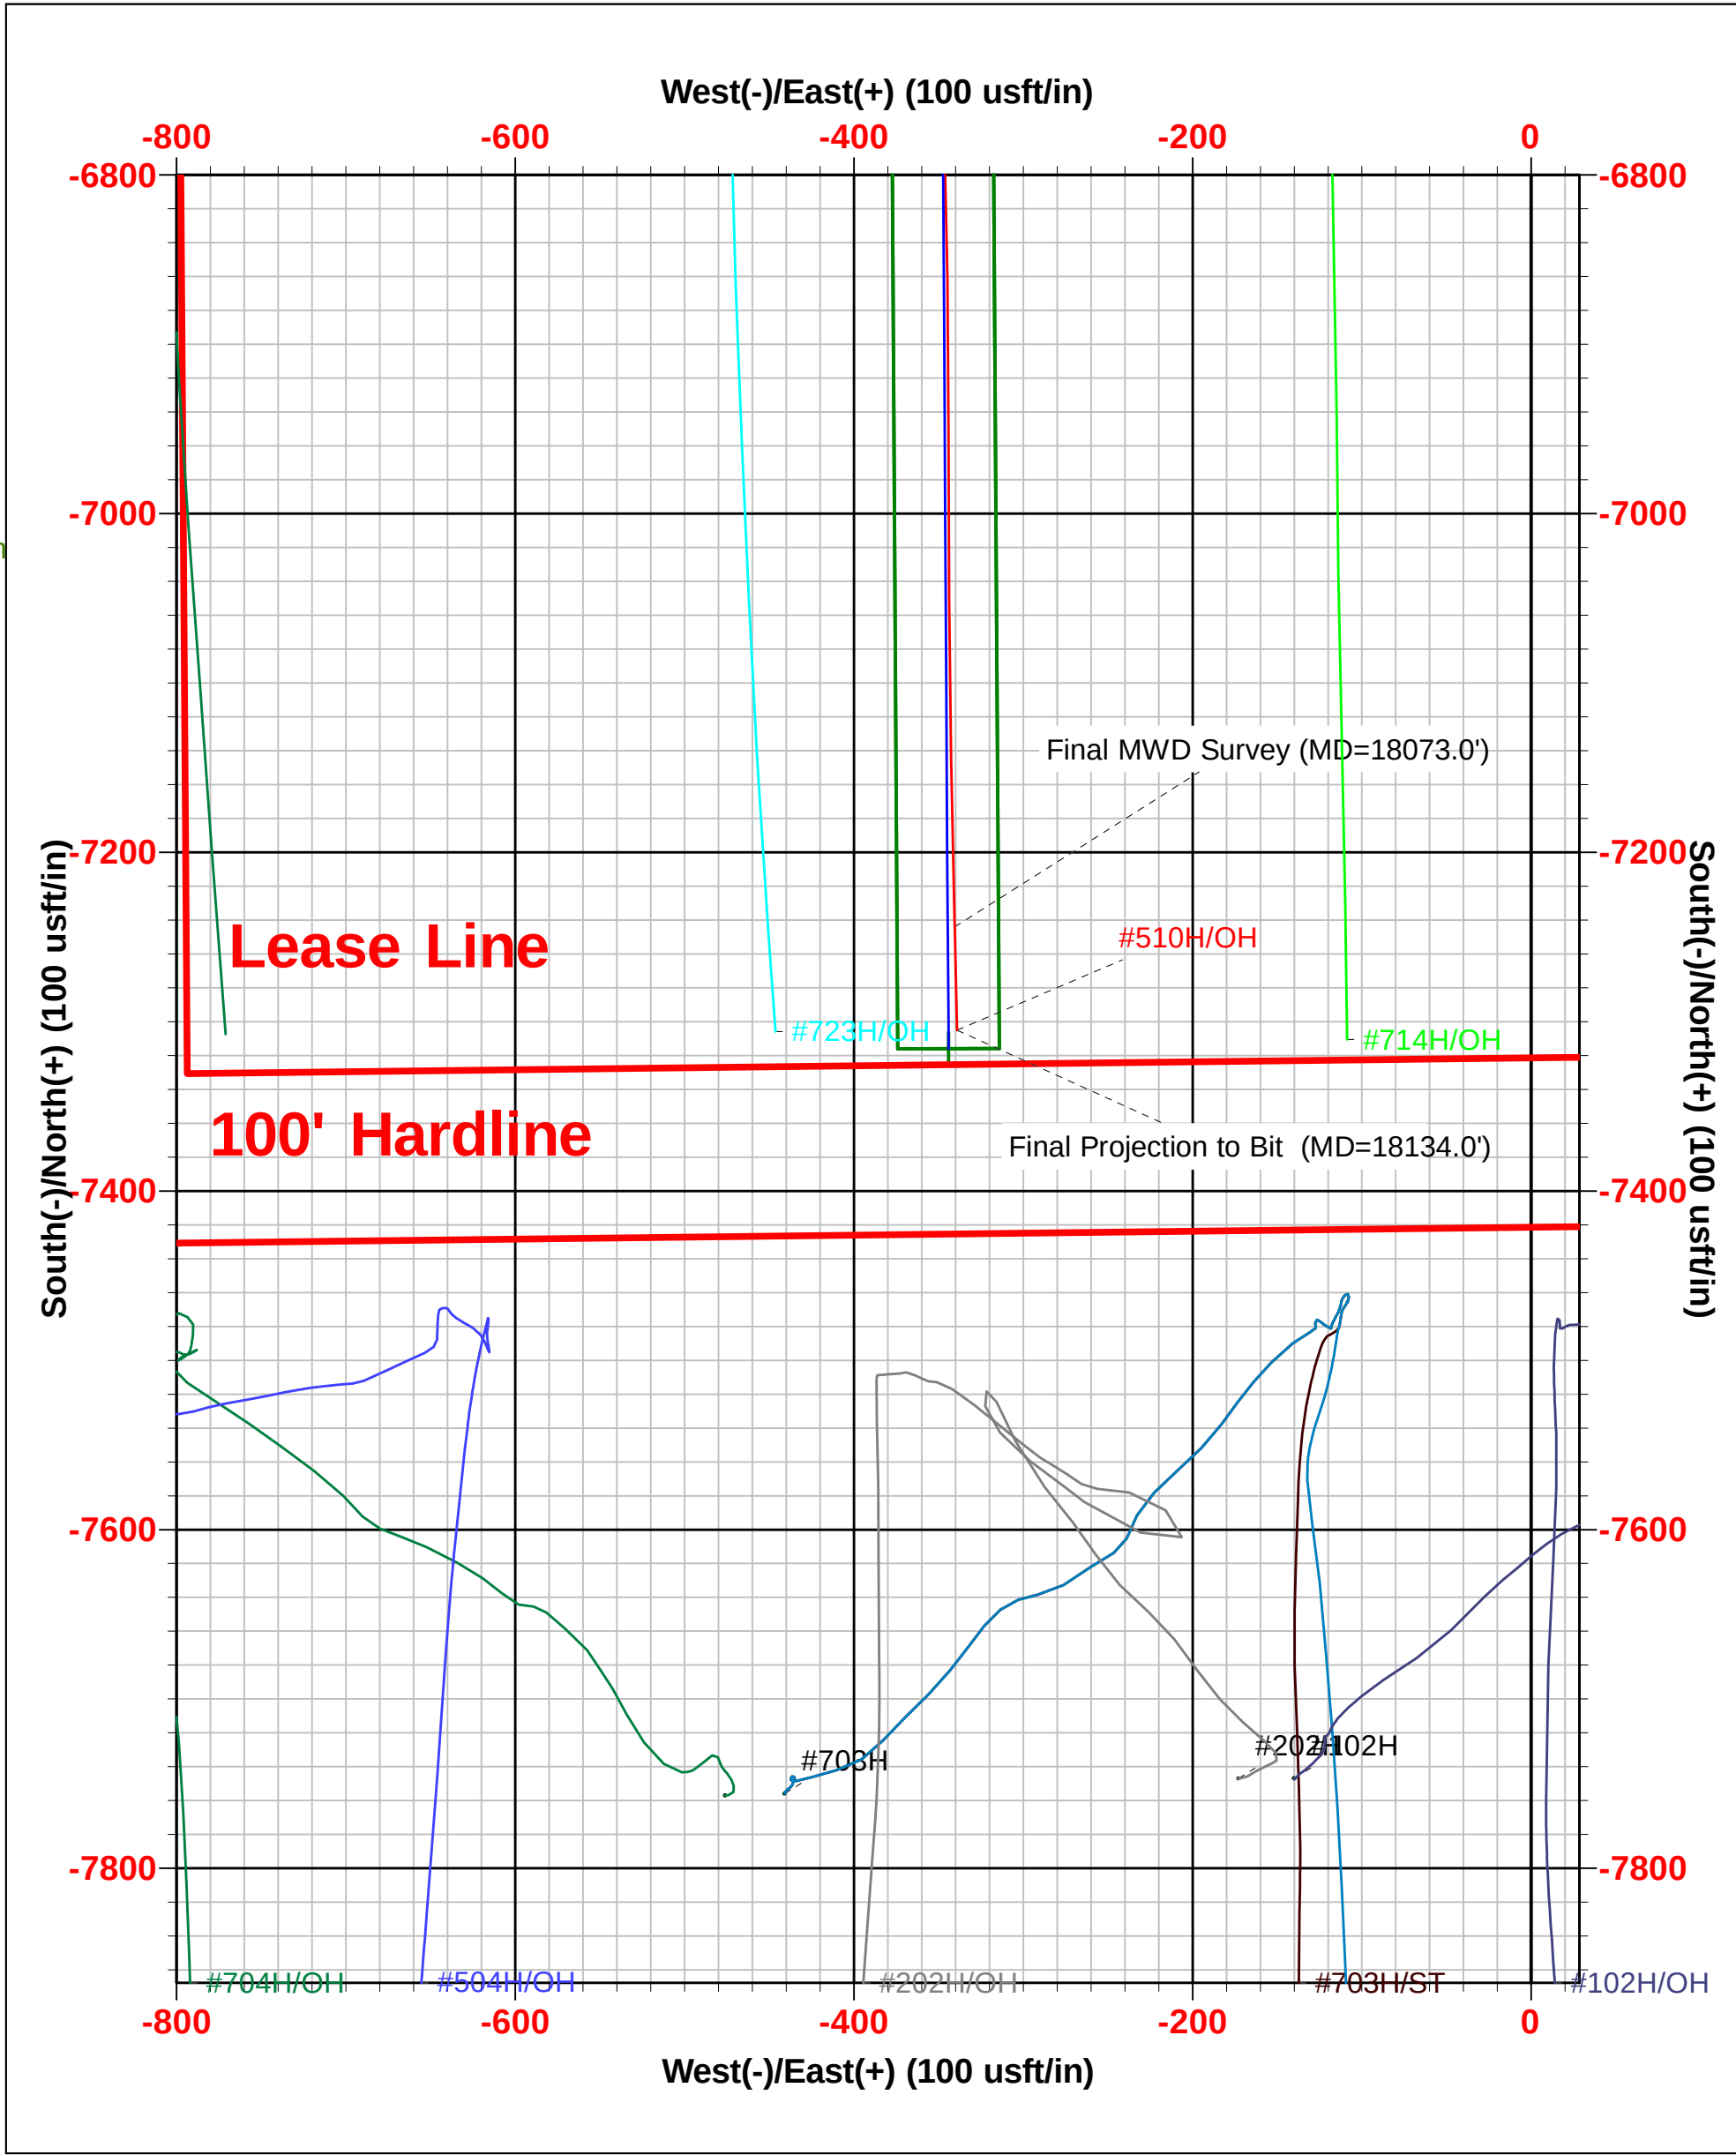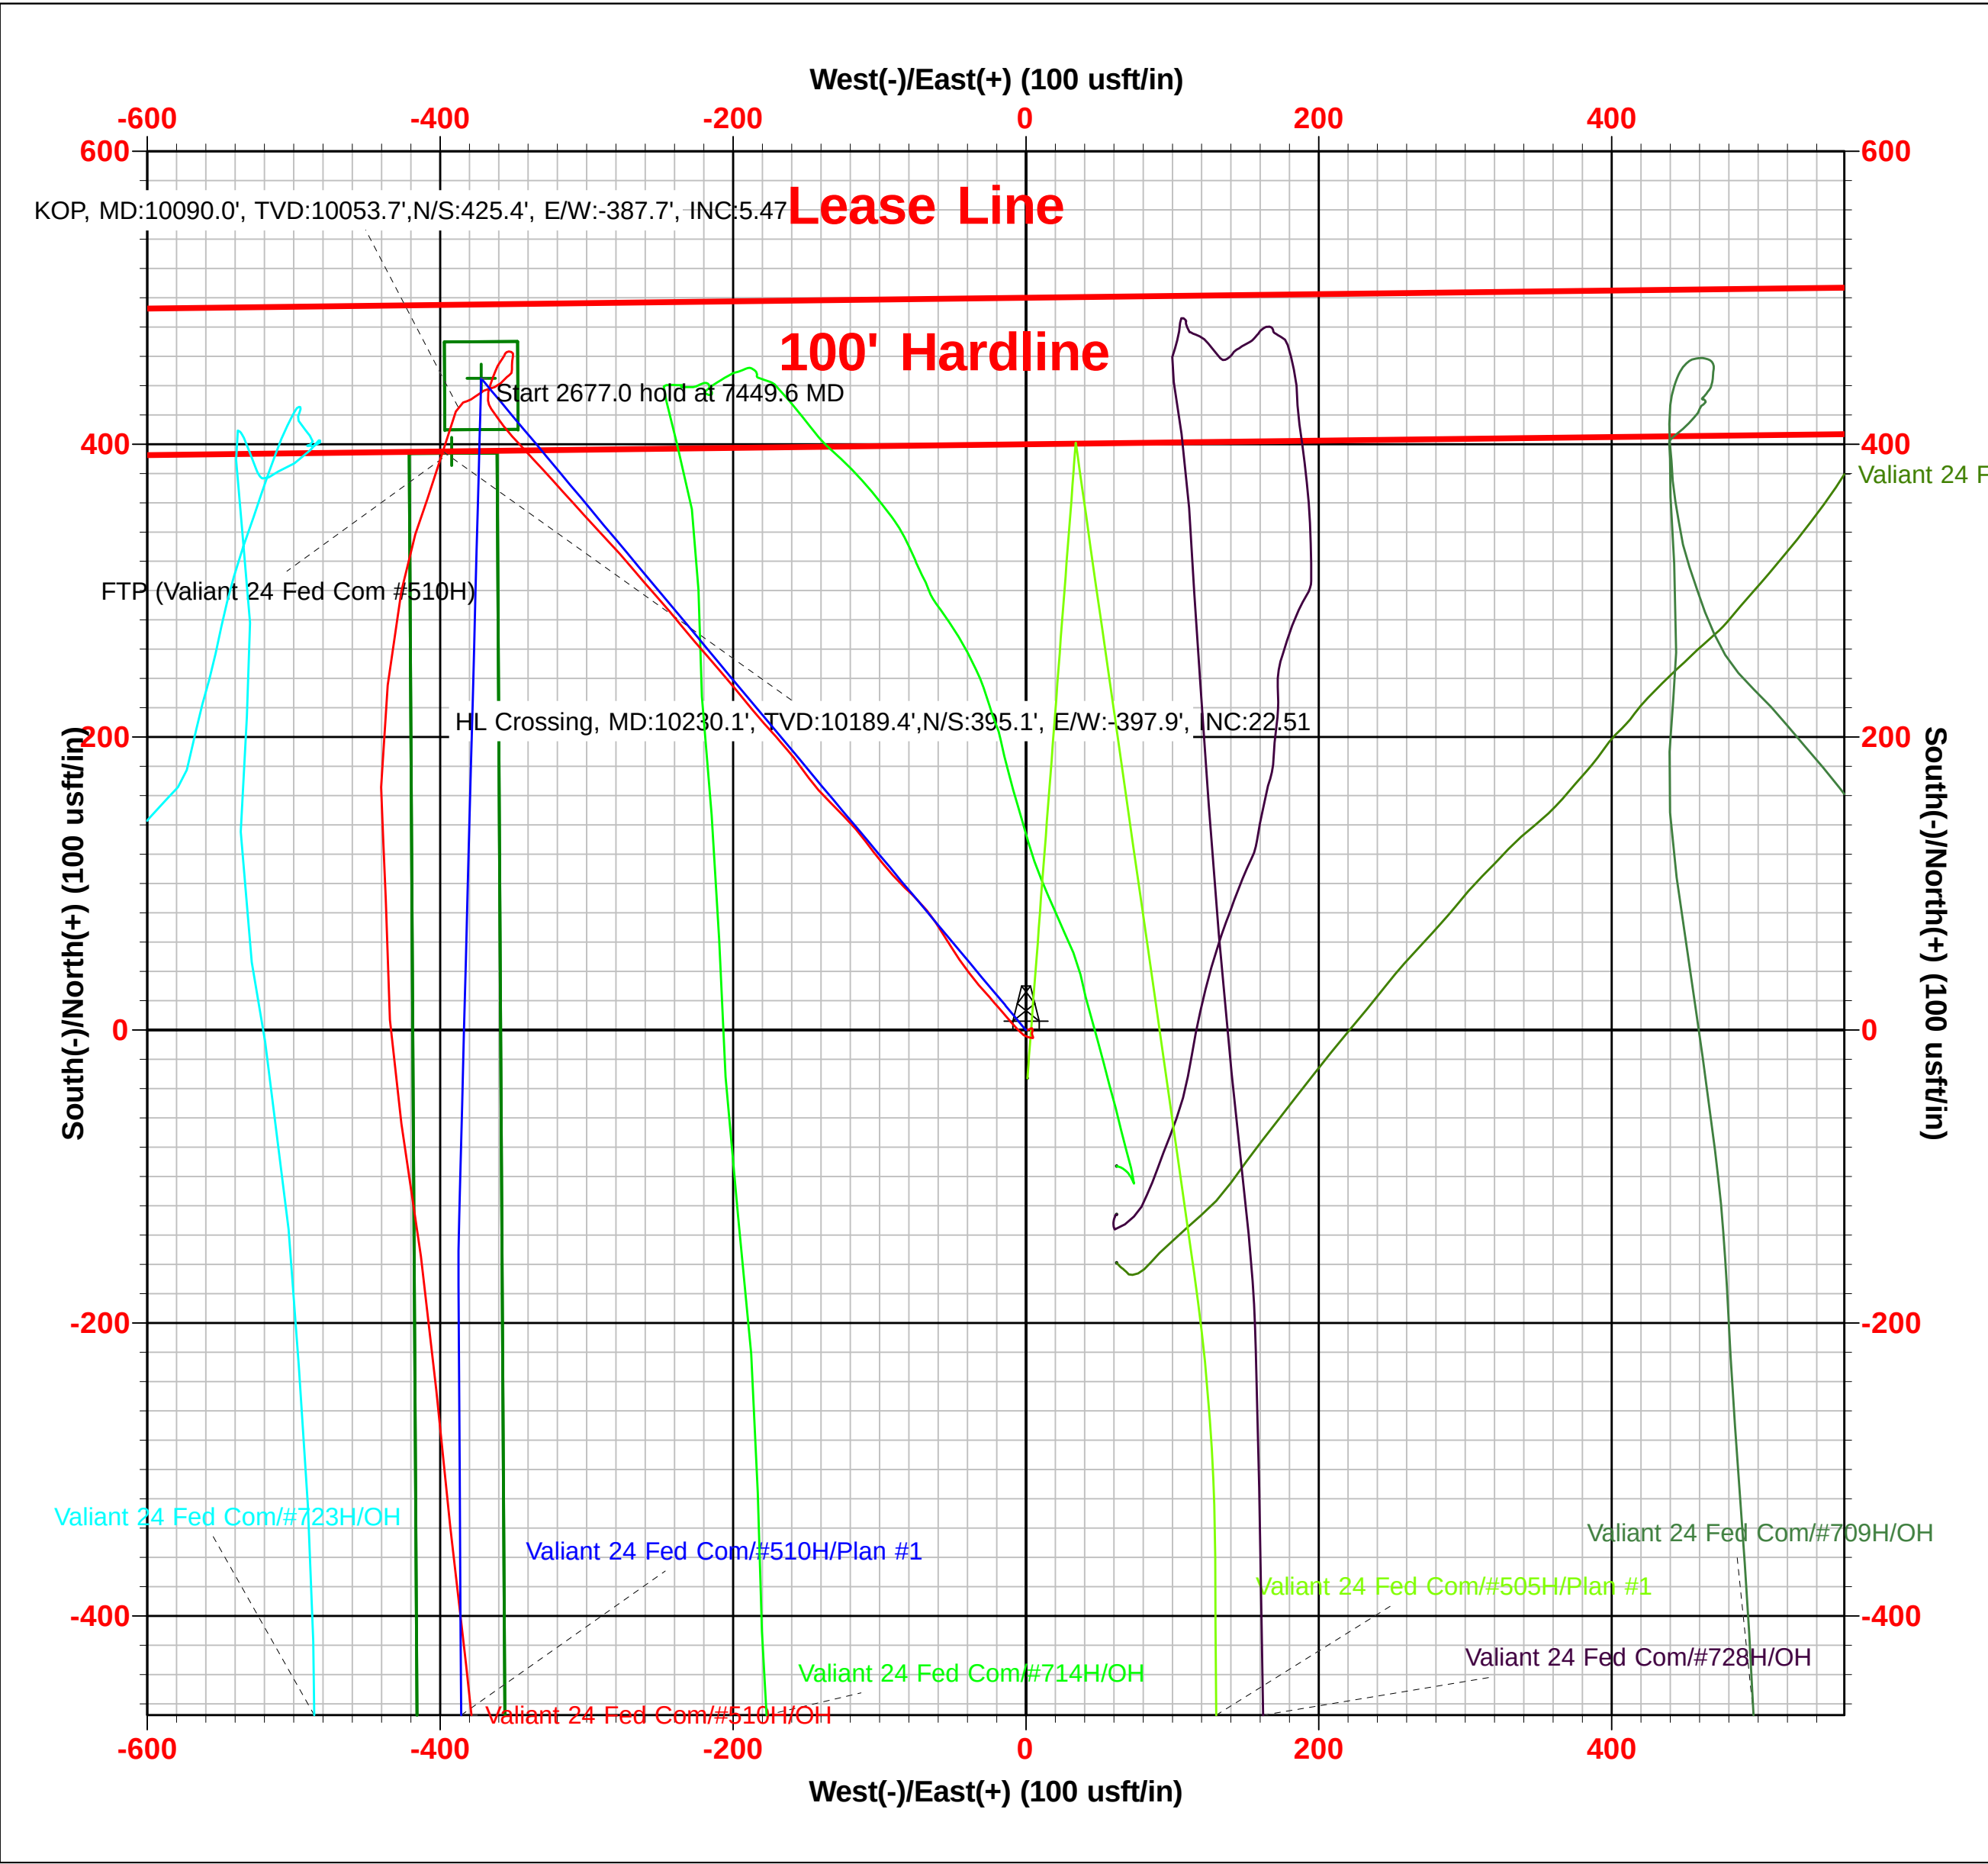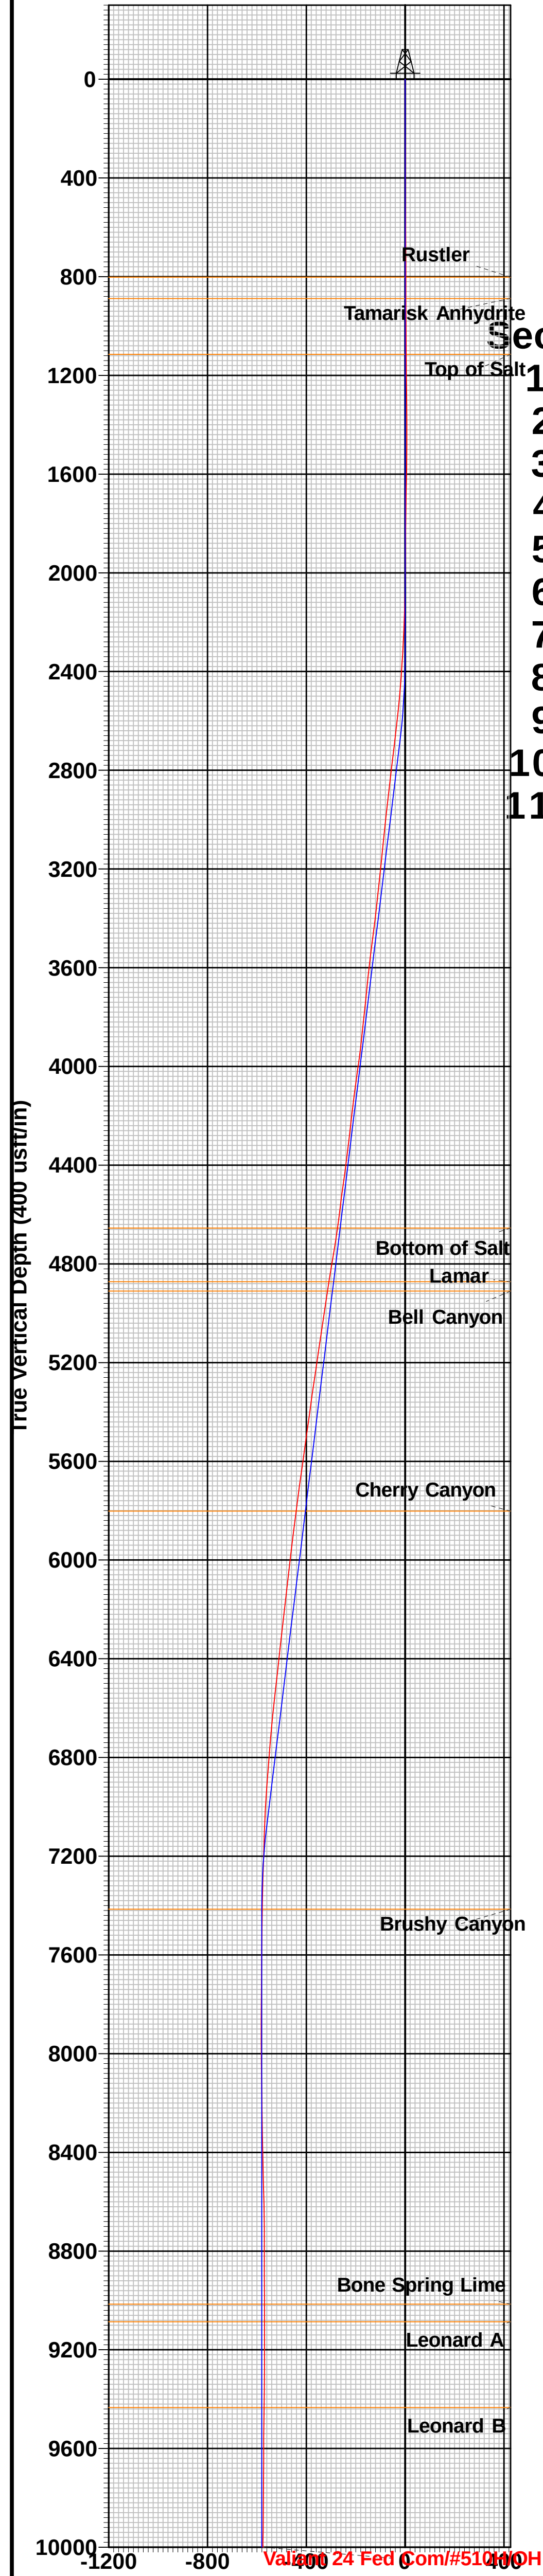

Intent ☐ As Drilled ☐

API #		
Operator Name:	Property Name:	Well Number

Kick Off Point (KOP)

UL	Section	Township	Range	Lot	Feet	From N/S	Feet	From E/W	County
Latitude					Longitude			NAD	

First Take Point (FTP)

UL	Section	Township	Range	Lot	Feet	From N/S	Feet	From E/W	County
Latitude					Longitude			NAD	

Last Take Point (LTP)

UL	Section	Township	Range	Lot	Feet	From N/S	Feet	From E/W	County
Latitude					Longitude			NAD	

Is this well the defining well for the Horizontal Spacing Unit? ☐Is this well an infill well? ☐

If infill is yes please provide API if available, Operator Name and well number for Defining well for Horizontal Spacing Unit.

API #		
Operator Name:	Property Name:	Well Number

KZ 06/29/2018

Submit To Appropriate District Office Two Copies <u>District I</u> 1625 N. French Dr., Hobbs, NM 88240 <u>District II</u> 811 S. First St., Artesia, NM 88210 <u>District III</u> 1000 Rio Brazos Rd., Aztec, NM 87410 <u>District IV</u> 1220 S. St. Francis Dr., Santa Fe, NM 87505		State of New Mexico Energy, Minerals and Natural Resources Oil Conservation Division 1220 South St. Francis Dr. Santa Fe, NM 87505			Form C-105 Revised August 1, 2011					
WELL COMPLETION OR RECOMPLETION REPORT AND LOG										
4. Reason for filing: ☒ COMPLETION REPORT (Fill in boxes #1 through #31 for State and Fee wells only) ☐ C-144 CLOSURE ATTACHMENT (Fill in boxes #1 through #9, #15 Date Rig Released and #32 and/or #33; attach this and the plat to the C-144 closure report in accordance with 19.15.17.13.K NMAC)								5. Lease Name or Unit Agreement Name VALIANT 24 FEDERAL COM		
								6. Well Number: 510H		
7. Type of Completion: ☒ NEW WELL ☐ WORKOVER ☐ DEEPENING ☐ PLUGBACK ☐ DIFFERENT RESERVOIR ☐ OTHER _____										
8. Name of Operator EOG RESOURCES INC						9. OGRID 7377				
10. Address of Operator PO BOX 2267 MIDLAND, TEXAS 79702						11. Pool name or Wildcat WC025 G08 S253235G; LOWER BONE SPRING				
12. Location	Unit Ltr	Section	Township	Range	Lot	Feet from the	N/S Line	Feet from the	E/W Line	County
Surface:	J	24	25S	32E		2141	SOUTH	1483	EAST	LEA
BH:	O	25	25S	32E		119	SOUTH	1867	EAST	LEA
13. Date Spudded 12/03/2020	14. Date T.D. Reached 01/11/2021		15. Date Rig Released 01/12/2021			16. Date Completed (Ready to Produce) 04/30/2021		17. Elevations (DF and RKB, RT, GR, etc.) 3461' GL		
18. Total Measured Depth of Well MD 18,134 TVD 10,660			19. Plug Back Measured Depth MD 18,101 TVD 10,660			20. Was Directional Survey Made? YES		21. Type Electric and Other Logs Run None		
22. Producing Interval(s), of this completion - Top, Bottom, Name BONE SPRING 10,767 - 18,101'										
23. CASING RECORD (Report all strings set in well)										
CASING SIZE		WEIGHT LB./FT.		DEPTH SET		HOLE SIZE		CEMENTING RECORD		AMOUNT PULLED
13 3/8"		54.5# J-55		951'		17 1/2"		910 CL C/CIRC		
9 5/8"		40# J-55		4819'		12 1/4"		1412 CL C/CIRC		
5 1/2"		20# ECP 110		18,109'		8 1/2"		2345 CL C&H 4600' CBL		
24. LINER RECORD						25. TUBING RECORD				
SIZE	TOP	BOTTOM	SACKS CEMENT	SCREEN	SIZE	DEPTH SET	PACKER SET			
26. Perforation record (interval, size, and number) 10,767 - 18,101' 3 1/8", 1560 holes						27. ACID, SHOT, FRACTURE, CEMENT, SQUEEZE, ETC.				
						DEPTH INTERVAL		AMOUNT AND KIND MATERIAL USED		
						10,767 - 18,101'		FRAC W/ 17,974,202 lbs proppant, 296,704 bbls load fld		
28. PRODUCTION										
Date First Production 04/30/2021		Production Method (<i>Flowing, gas lift, pumping - Size and type pump</i>) Flowing				Well Status (<i>Prod. or Shut-in</i>) Producing				
Date of Test 05/11/2021	Hours Tested 24	Choke Size 76	Prod'n For Test Period	Oil - Bbl 2135	Gas - MCF 3585	Water - Bbl. 5783	Gas - Oil Ratio 1679			
Flow Tubing Press.	Casing Pressure 635	Calculated 24-Hour Rate	Oil - Bbl.	Gas - MCF	Water - Bbl.	Oil Gravity - API - (<i>Corr.</i>) 48				
29. Disposition of Gas (<i>Sold, used for fuel, vented, etc.</i>) SOLD								30. Test Witnessed By		
31. List Attachments C-102, C-104, C-103, Directional Survey, H spacing, Gas capture										
32. If a temporary pit was used at the well, attach a plat with the location of the temporary pit.										
33. If an on-site burial was used at the well, report the exact location of the on-site burial: Latitude _____ Longitude _____ NAD 1927 1983										
I hereby certify that the information shown on both sides of this form is true and complete to the best of my knowledge and belief Signature Kay Maddox Name Kay Maddox Title Senior Regulatory Specialist Date 05/13/2021										
E-mail Address kay_maddox@eogresources.com										

This form is to be filed with the appropriate District Office of the Division not later than 20 days after the completion of any newly-drilled or deepened well and not later than 60 days after completion of closure. When submitted as a completion report, this shall be accompanied by one copy of all electrical and radio-activity logs run on the well and a summary of all special tests conducted, including drill stem tests. All depths reported shall be measured depths. In the case of directionally drilled wells, true vertical depths shall also be reported. For multiple completions, items 11, 12 and 26-31 shall be reported for each zone.

Southeastern New Mexico			Northwestern New Mexico				
T. Anhy	Rustler	802'	T. Canyon	Brushy	7415'	T. Ojo Alamo	T. Penn A "
T. Salt		1115'	T. Strawn			T. Kirtland	T. Penn. "B"
B. Salt		4655'	T. Atoka			T. Fruitland	T. Penn. "C"
T. Yates			T. Miss			T. Pictured Cliffs	T. Penn. "D"
T. 7 Rivers			T. Devonian			T. Cliff House	T. Leadville
T. Queen			T. Silurian			T. Menefee	T. Madison
T. Grayburg			T. Montoya			T. Point Lookout	T. Elbert
T. San Andres			T. Simpson			T. Mancos	T. McCracken
T. Glorieta			T. McKee			T. Gallup	T. Ignacio Otzte
T. Paddock			T. Ellenburger			Base Greenhorn	T. Granite
T. Blinebry			T. Gr. Wash			T. Dakota	
T. Tubb			T. Delaware Sand			T. Morrison	
T. Drinkard			T. Bone Springs			T. Todilto	
T. Abo			T. 1st BS Sand	10,030'		T. Entrada	
T. Wolfcamp			T. 2nd BS Sand	10,571'		T. Wingate	
T. Penn			T.			T. Chinle	
T. Cisco (Bough C)			T.			T. Permian	

No. 1, from.....to.....

No. 2, from.....to.....

No. 3, from.....to.....

No. 4, from.....to.....

Include data on rate of water inflow and elevation to which water rose in hole.

No. 1, from.....to.....feet.....
 No. 2, from.....to.....feet.....
 No. 3, from.....to.....feet.....

From	To	Thickness In Feet	Lithology

District I

1625 N. French Dr., Hobbs, NM 88240
Phone:(575) 393-6161 Fax:(575) 393-0720

District II

811 S. First St., Artesia, NM 88210
Phone:(575) 748-1283 Fax:(575) 748-9720

District III

1000 Rio Brazos Rd., Aztec, NM 87410
Phone:(505) 334-6178 Fax:(505) 334-6170

District IV

1220 S. St Francis Dr., Santa Fe, NM 87505
Phone:(505) 476-3470 Fax:(505) 476-3462

State of New Mexico
Energy, Minerals and Natural Resources
Oil Conservation Division
1220 S. St Francis Dr.
Santa Fe, NM 87505

ACKNOWLEDGMENTS

Action 28109

ACKNOWLEDGMENTS

Operator: EOG RESOURCES INC P.O. Box 2267 Midland, TX 79702	OGRID: 7377
	Action Number: 28109
	Action Type: [C-104] Completion Packet (C-104C)

ACKNOWLEDGMENTS

☐	I hereby certify that the required Water Use Report has been, or will be, submitted for this wells completion.
☐	I hereby certify that the required FracFocus disclosure has been, or will be, submitted for this wells completion.

District I
1625 N. French Dr., Hobbs, NM 88240
Phone:(575) 393-6161 Fax:(575) 393-0720
District II
811 S. First St., Artesia, NM 88210
Phone:(575) 748-1283 Fax:(575) 748-9720
District III
1000 Rio Brazos Rd., Aztec, NM 87410
Phone:(505) 334-6178 Fax:(505) 334-6170
District IV
1220 S. St Francis Dr., Santa Fe, NM 87505
Phone:(505) 476-3470 Fax:(505) 476-3462

State of New Mexico
Energy, Minerals and Natural Resources
Oil Conservation Division
1220 S. St Francis Dr.
Santa Fe, NM 87505

CONDITIONS

Action 28109

CONDITIONS

Operator: EOG RESOURCES INC P.O. Box 2267 Midland, TX 79702	OGRID: 7377
	Action Number: 28109
	Action Type: [C-104] Completion Packet (C-104C)

CONDITIONS

Created By	Condition	Condition Date
plmartinez	File 3160-4 Completion Report within 10 days to NMOCD after BLM approval.	8/30/2021