

Well Name: MESA 8105 1-12 FEDERAL	Well Location: T26S / R32E / SEC 1 / NWNW /	County or Parish/State:
Well Number: 56H	Type of Well: OIL WELL	Allottee or Tribe Name:
Lease Number: NMNM014492	Unit or CA Name:	Unit or CA Number:
US Well Number: 3002548960	Well Status: Approved Application for Permit to Drill	Operator: BTA OIL PRODUCERS LLC

Notice of Intent

Sundry ID: 2644048

Type of Submission: Notice of Intent

Date Sundry Submitted: 11/11/2021

Date proposed operation will begin: 12/31/2021

Type of Action: Other

Time Sundry Submitted: 04:04

Procedure Description: BTA Oil Producers, LLC respectfully requests the following SHL Footage, Casing, and Drill plan changes to the original APD as approved. Please see attached for more details. Original SHL Location 280 FNL / 760 FWL / LAT 32.07896 / LONG -103.634871 New SHL Location 680 FNL / 900 FWL / LAT 32.077893 / LONG - 103.634380

Surface Disturbance

Is any additional surface disturbance proposed?: No

NOI Attachments

Procedure Description

- MESA_8105_1_12_FED_56H__57H__72H__73H_WELL_PAD_PLAT_20211111160341.pdf
- Mesa_56H_c102___signed_20211111160341.pdf
- Mesa_8105_1_12_Fed_56H_Drill_Plans_20211111160341.pdf
- Mesa_56H_directional_plan_20211111160331.pdf
- Mesa_56H_Wall_plot_20211111160331.pdf

Well Name: MESA 8105 1-12 FEDERAL	Well Location: T26S / R32E / SEC 1 / NWNW /	County or Parish/State:
Well Number: 56H	Type of Well: OIL WELL	Allottee or Tribe Name:
Lease Number: NMNM014492	Unit or CA Name:	Unit or CA Number:
US Well Number: 3002548960	Well Status: Approved Application for Permit to Drill	Operator: BTA OIL PRODUCERS LLC

Operator Certification

I certify that the foregoing is true and correct. Title 18 U.S.C. Section 1001 and Title 43 U.S.C. Section 1212, make it a crime for any person knowingly and willfully to make to any department or agency of the United States any false, fictitious or fraudulent statements or representations as to any matter within its jurisdiction. Electronic submission of Sundry Notices through this system satisfies regulations requiring a submission of Form 3160-5 or a Sundry Notice.

Operator Electronic Signature: SAMMY HAJAR	Signed on: NOV 11, 2021 04:03 PM
Name: BTA OIL PRODUCERS LLC	
Title: Regulatory Analyst	
Street Address: 104 S. Pecos	
City: Midland	State: TX
Phone: (432) 682-3753	
Email address: shajar@btaoil.com	

Field Representative

Representative Name:		
Street Address:		
City:	State:	Zip:
Phone:		
Email address:		

BLM Point of Contact

BLM POC Name: Cody Layton	BLM POC Title: Assistant Field Manager Lands & Minerals
BLM POC Phone: 5752345959	BLM POC Email Address: clayton@blm.gov
Disposition: Approved	Disposition Date: 11/22/2021
Signature: 11/22/2021	

District I

1625 N. French Dr., Hobbs, NM 88240
Phone: (575) 393-6161 Fax: (575) 393-0720

District II

811 S. First St., Artesia, NM 88210
Phone: (505) 748-1283 Fax: (505) 748-9720

District III

1000 Rio Brazos Road, Aztec, NM 87410
Phone: (505) 334-6178 Fax: (505) 334-6170

District IV

1220 S. St. Francis Dr., Santa Fe, NM 87505
Phone: (505) 476-3460 Fax: (505) 476-3462

State of New Mexico
Energy, Minerals & Natural Resources Department
OIL CONSERVATION DIVISION
1220 South St. Francis Dr.
Santa Fe, NM 87505

Form C-102

Revised August 1, 2011

Submit one copy to appropriate

District Office

☒ AMENDED REPORT

WELL LOCATION AND ACREAGE DEDICATION PLAT

¹ API Number 30-025-48960	² Pool Code 98158	³ Pool Name WC-025 ; Wolfcamp
⁴ Property Code 327174	⁵ Property Name MESA 8105 1-12 FED	⁶ Well Number 56H
⁷ OGRID No. 206297	⁸ Operator Name BTA OIL PRODUCERS, LLC	⁹ Elevation 3334'

¹⁰ Surface Location

UL or lot no.	Section	Township	Range	Lot Idn	Feet from the	North/South line	Feet from the	East/West line	County
D	1	26S	32E		680	NORTH	900	WEST	LEA

¹¹ Bottom Hole Location If Different From Surface

UL or lot no.	Section	Township	Range	Lot Idn	Feet from the	North/South line	Feet from the	East/West line	County
M	12	26S	32E		50	SOUTH	990	WEST	LEA

¹² Dedicated Acres 320	¹³ Joint or Infill	¹⁴ Consolidation Code	¹⁵ Order No.
--------------------------------------	-------------------------------	----------------------------------	-------------------------

No allowable will be assigned to this completion until all interests have been consolidated or a non-standard unit has been approved by the division.

	¹⁷ OPERATOR CERTIFICATION I hereby certify that the information contained herein is true and complete to the best of my knowledge and belief, and that this organization either owns a working interest or unleased mineral interest in the land including the proposed bottom hole location or has a right to drill this well at this location pursuant to a contract with an owner of such a mineral or working interest, or to a voluntary pooling agreement or a compulsory pooling order heretofore entered by the division. Signature: <i>Sammy Hajar</i> Date: 11/11/2021 Printed Name: Sammy Hajar E-mail Address: SHAJAR@BTAOIL.COM
	¹⁸ SURVEYOR CERTIFICATION I hereby certify that the well location shown on this plat was plotted from field notes of actual surveys made by me or under my supervision, and that the same is true and correct to the best of my belief. OCTOBER 6, 2021 Date of Survey Signature and Seal of Professional Surveyor: <i>David W. Myers</i> Certificate Number: DAVID W. MYERS 11403
	SHEET 1 OF 1 JOB No. R4168_004 REV 1 DEF 10/1/2021
	Distances/areas relative to NAD 83 Combined Scale Factor: 0.99981493 Convergence Angle: 00°23'48.779988"



BTA Oil Producers, LLC
104 S Pecos
Midland, TX 79701

WELL: MESA 8105 1-12 FEDERAL #56H
TVD: 12934
MD: 23404

DRILLING PLAN

Casing Program

Hole Size	Csg.Size	From (MD)	To (MD)	From (TVD)	To (TVD)	Tapered String	Weight (lbs)	Grade	Conn.	Collapse	Burst	Body Tension	Joint Tension	Dry/Buoyant	Mud Weight (ppg)
14 3/4	10 3/4	0	750	0	750	No	40.5	J-55	STC	4.9	9.7	20.7	13.8	Dry	8.3
9 7/8	7 5/8	0	8034	0	8000	yes	29.7	P110	Buttress	1.4	2.4	3.9	4.0	Dry	9.4
8 3/4	7 5/8	8034	12441	8000	12407	yes	29.7	P110	FJ	1.6	1.6	2.5	2.6	Dry	9.4
6 3/4	5 1/2	0	12241	0	12207	Yes	20	P110	Buttress	1.8	1.4	2.6	2.7	Dry	14
6 3/4	5	12241	23404	12207	12934	Yes	18	P110	Buttress	1.8	1.4	1.4	1.4	Dry	14

*7 5/8" has DV Tool @ 4772'

Dv Tool Depth 4772

Cementing Program

Csg. Size		Stage Tool Depth	Top MD of Segment	Bottom MD of Segment	Cement Type	Quantity (sk)	Yield (cu. Ft./sk)	Density (lbs. gal)	Volume (cu.ft.)	% Excess	Additives
10 3/4	Lead		0	505	Class C	315	1.8	13.5	567	100%	2% CaCl2
	Tail		505	750	Class C	200	1.34	14.8	268	100%	2% CaCl2
7 5/8	Stg 2 Lead		0	4350	Class C	700	2.19	12.7	1533	50%	0.5% CaCl2
	Stg 2 Tail		4350	4772	Class C	150	1.33	14.8	199.5	50%	1% CaCl2
	Stg 1 Lead		4772	8890	Class H	420	2.64	10.5	1108.8	25%	0.5% CaCl2
	Stg 1 Tail		8890	12441	Class H	400	1.19	15.6	476	25%	1% CaCl2
5 1/2	Lead										
	Tail		11445	12241							
5	Lead										
	Tail		12241	23404	Class H	1165	1.27	14.8	1479.55	10%	0.1% Fluid Loss

BOP/CHOKE

Pressure Rating: 10M

Rating Depth: 14000

Requesting Variance?

5M Annular on 10M BOPE
Choke Hose
Multi Bowl Wellhead

Pressure

Anticipated Bottom Hole Pressure: 9,416 psi

Anticipated Bottom Hole Temperature: 185 °F

Anticipated abnormal pressures, temperatures, or potential geologic hazards? None

Anticipated Bottom Surface Pressure: 6,570 psi

Hydrogen sulfide drilling operations plan required? Yes


Circulating Medium Table			
Depth (TVD)		Type	Weight (ppg)
From	To		
0	750	FW Spud	8.3 – 8.4
750	12441	DBE	9.0 – 9.4
12441	12934	OBM	11.0 – 14.0

BTA Oil Producers, LLC

T

G

M

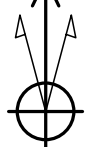

Azimuths to Grid North

True North: -0.37°

Magnetic North: 7.40°

Magnetic Field


Strength: 48698.9nT

Dip Angle: 60.09°

Date: 12/31/2009

Model: IGRF200510

WELL DETAILS: Mesa #56H					
+N/-S	+E/-W	Northing	Ground Level Easting	3334.0 Latitude	Longitude
0.0	0.0	392775.99	757823.54	32° 4' 40.415 N	103° 38' 3.770 W

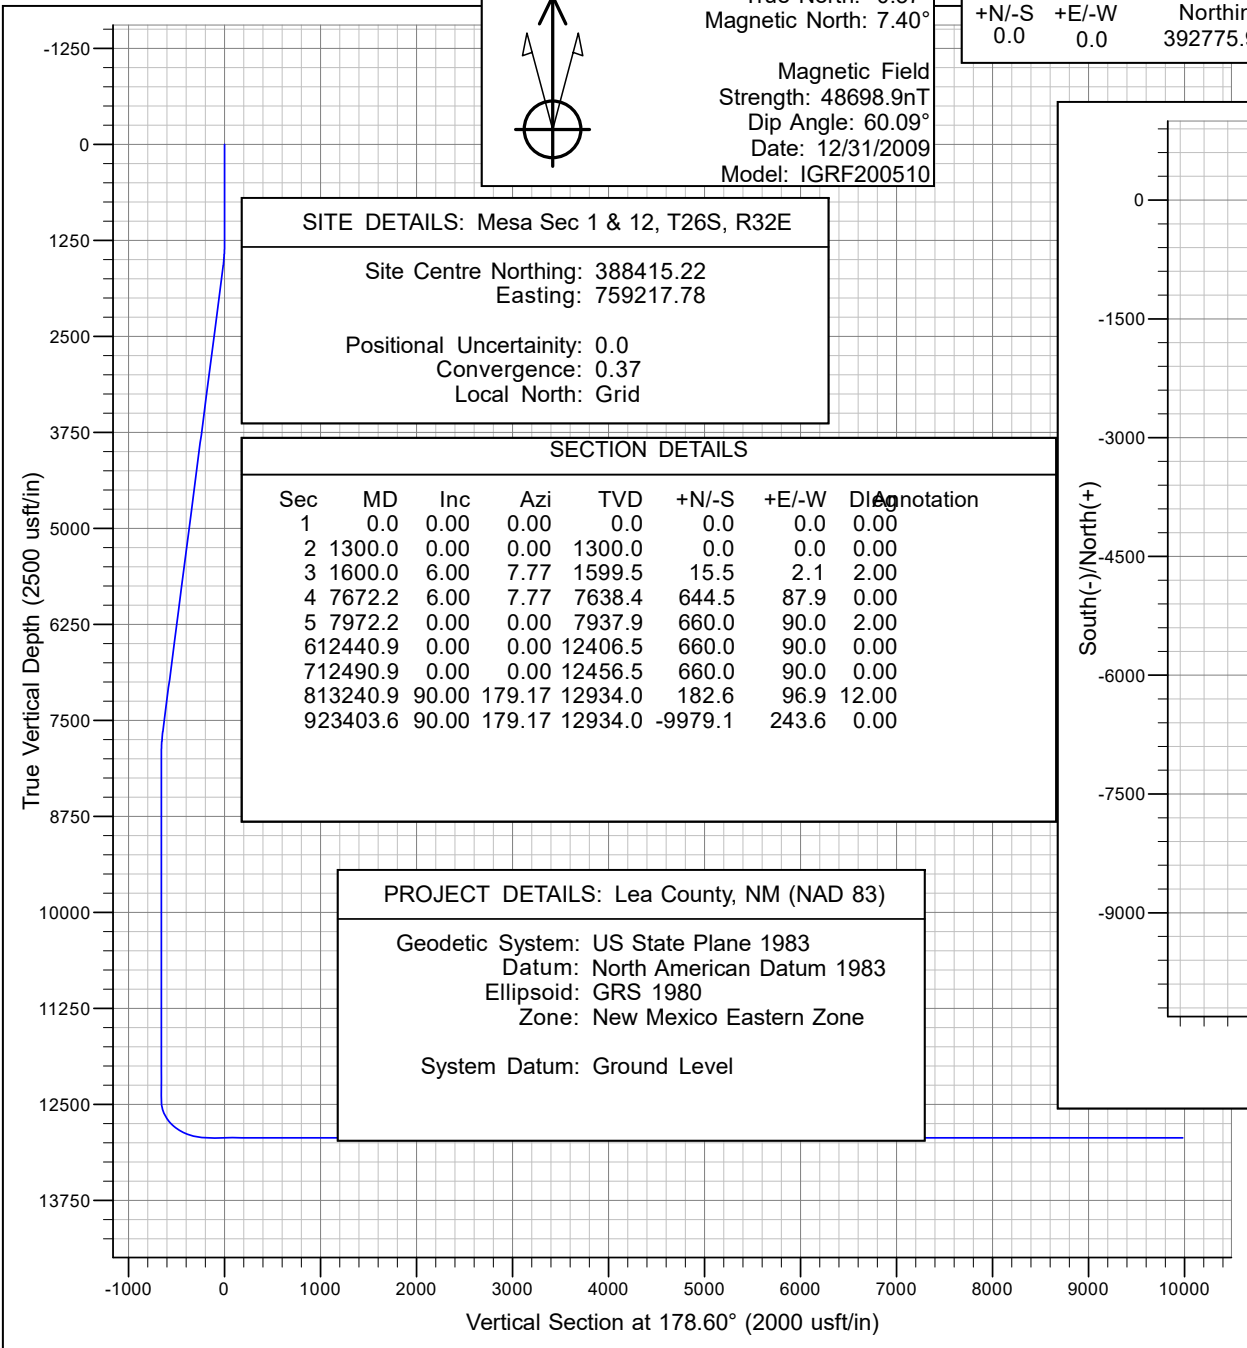

SITE DETAILS: Mesa Sec 1 & 12, T26S, R32E

Site Centre Northing: 388415.22

Easting: 759217.78

Positional Uncertainty: 0.0

Convergence: 0.37

Local North: Grid

SECTION DETAILS								
Sec	MD	Inc	Azi	TVD	+N/-S	+E/-W	Diag	Annotation
1	0.0	0.00	0.00	0.0	0.0	0.0	0.00	
2	1300.0	0.00	0.00	1300.0	0.0	0.0	0.00	
3	1600.0	6.00	7.77	1599.5	15.5	2.1	2.00	
4	7672.2	6.00	7.77	7638.4	644.5	87.9	0.00	
5	7972.2	0.00	0.00	7937.9	660.0	90.0	2.00	
6	12440.9	0.00	0.00	12406.5	660.0	90.0	0.00	
7	712490.9	0.00	0.00	12456.5	660.0	90.0	0.00	
8	813240.9	90.00	179.17	12934.0	182.6	96.9	12.00	
9	923403.6	90.00	179.17	12934.0	-9979.1	243.6	0.00	

PROJECT DETAILS: Lea County, NM (NAD 83)


Geodetic System: US State Plane 1983

Datum: North American Datum 1983

Ellipsoid: GRS 1980

Zone: New Mexico Eastern Zone

System Datum: Ground Level

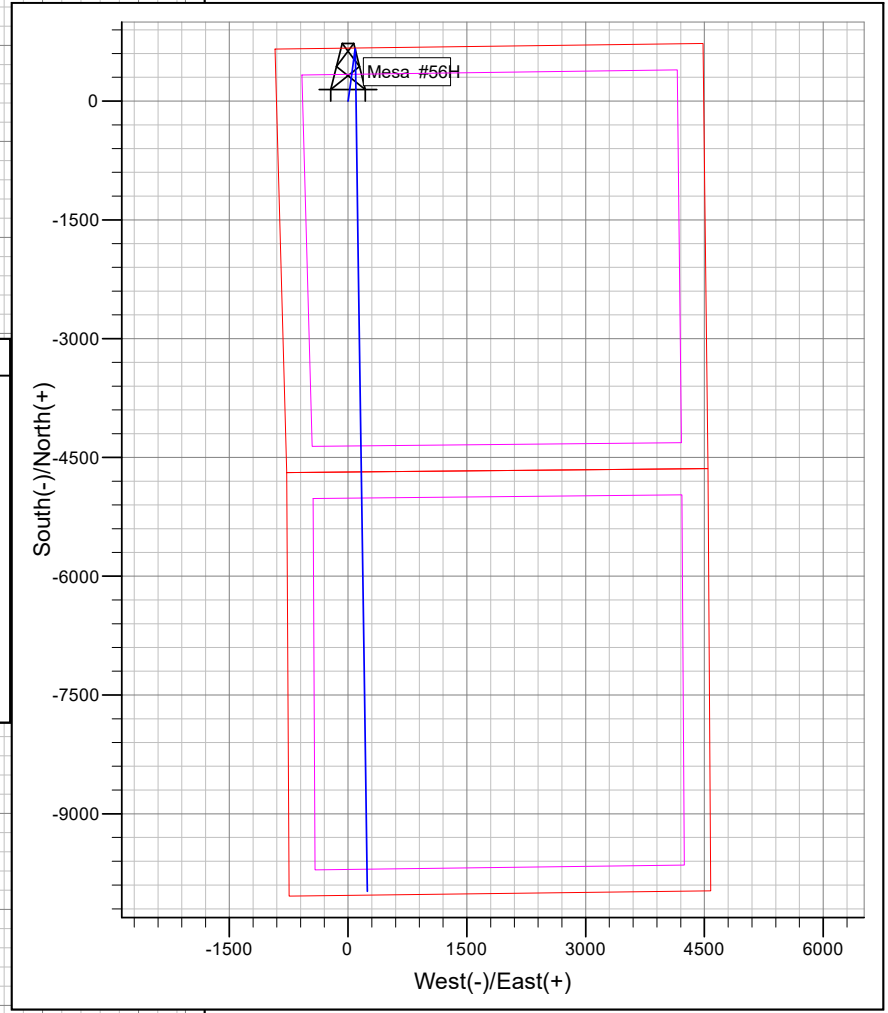

BTA Oil Producers, LLC

Lea County, NM (NAD 83)

Mesa Sec 1 & 12, T26S, R32E

Mesa #56H

Wellbore #1

Plan: Design #1

Standard Planning Report - Geographic

11 November, 2021

Microsoft
Planning Report - Geographic

Database:	EDM16	Local Co-ordinate Reference:	Well Mesa #56H
Company:	BTA Oil Producers, LLC	TVD Reference:	WELL @ 3334.0usft (Original Well Elev)
Project:	Lea County, NM (NAD 83)	MD Reference:	WELL @ 3334.0usft (Original Well Elev)
Site:	Mesa Sec 1 & 12, T26S, R32E	North Reference:	Grid
Well:	Mesa #56H	Survey Calculation Method:	Minimum Curvature
Wellbore:	Wellbore #1		
Design:	Design #1		

Project	Lea County, NM (NAD 83), Lea County, NM		
Map System:	US State Plane 1983	System Datum:	Ground Level
Geo Datum:	North American Datum 1983		
Map Zone:	New Mexico Eastern Zone		Using geodetic scale factor

Site	Mesa Sec 1 & 12, T26S, R32E		
Site Position:		Northing:	388,415.22 usft
From:	Map	Easting:	759,217.78 usft
Position Uncertainty:	0.0 usft	Slot Radius:	13-3/16 "
		Latitude:	32° 3' 57.173 N
		Longitude:	103° 37' 47.896 W

Well	Mesa #56H					
Well Position	+N/-S	0.0 usft	Northing:	392,775.99 usft	Latitude:	32° 4' 40.415 N
	+E/-W	0.0 usft	Easting:	757,823.54 usft	Longitude:	103° 38' 3.770 W
Position Uncertainty		0.0 usft	Wellhead Elevation:	usft	Ground Level:	3,334.0 usft
Grid Convergence:		0.37 °				

Wellbore	Wellbore #1				
Magnetics	Model Name	Sample Date	Declination (°)	Dip Angle (°)	Field Strength (nT)
	IGRF200510	12/31/2009	7.77	60.09	48,698.92810986

Design	Design #1			
Audit Notes:				
Version:	Phase:	PROTOTYPE	Tie On Depth:	0.0
Vertical Section:	Depth From (TVD) (usft)	+N/-S (usft)	+E/-W (usft)	Direction (°)
	0.0	0.0	0.0	178.60

Plan Survey Tool Program	Date	11/11/2021		
Depth From (usft)	Depth To (usft)	Survey (Wellbore)	Tool Name	Remarks
1	0.0	23,403.6 Design #1 (Wellbore #1)		

Microsoft
Planning Report - Geographic

Database:	EDM16	Local Co-ordinate Reference:	Well Mesa #56H
Company:	BTA Oil Producers, LLC	TVD Reference:	WELL @ 3334.0usft (Original Well Elev)
Project:	Lea County, NM (NAD 83)	MD Reference:	WELL @ 3334.0usft (Original Well Elev)
Site:	Mesa Sec 1 & 12, T26S, R32E	North Reference:	Grid
Well:	Mesa #56H	Survey Calculation Method:	Minimum Curvature
Wellbore:	Wellbore #1		
Design:	Design #1		

Plan Sections										
Measured Depth (usft)	Inclination (°)	Azimuth (°)	Vertical Depth (usft)	+N/-S (usft)	+E/-W (usft)	Dogleg Rate (°/100usft)	Build Rate (°/100usft)	Turn Rate (°/100usft)	TFO (°)	Target
0.0	0.00	0.00	0.0	0.0	0.0	0.00	0.00	0.00	0.00	
1,300.0	0.00	0.00	1,300.0	0.0	0.0	0.00	0.00	0.00	0.00	
1,600.0	6.00	7.77	1,599.5	15.5	2.1	2.00	2.00	0.00	7.77	
7,672.2	6.00	7.77	7,638.4	644.5	87.9	0.00	0.00	0.00	0.00	
7,972.2	0.00	0.00	7,937.9	660.0	90.0	2.00	-2.00	0.00	180.00	
12,440.9	0.00	0.00	12,406.5	660.0	90.0	0.00	0.00	0.00	0.00	
12,490.9	0.00	0.00	12,456.5	660.0	90.0	0.00	0.00	0.00	0.00	
13,240.9	90.00	179.17	12,934.0	182.6	96.9	12.00	12.00	0.00	179.17	
23,403.6	90.00	179.17	12,934.0	-9,979.1	243.6	0.00	0.00	0.00	0.00	Mesa #56H BHL

Microsoft
Planning Report - Geographic

Database:	EDM16	Local Co-ordinate Reference:	Well Mesa #56H
Company:	BTA Oil Producers, LLC	TVD Reference:	WELL @ 3334.0usft (Original Well Elev)
Project:	Lea County, NM (NAD 83)	MD Reference:	WELL @ 3334.0usft (Original Well Elev)
Site:	Mesa Sec 1 & 12, T26S, R32E	North Reference:	Grid
Well:	Mesa #56H	Survey Calculation Method:	Minimum Curvature
Wellbore:	Wellbore #1		
Design:	Design #1		

Planned Survey									
Measured Depth (usft)	Inclination (°)	Azimuth (°)	Vertical Depth (usft)	+N/-S (usft)	+E/-W (usft)	Map Northing (usft)	Map Easting (usft)	Latitude	Longitude
0.0	0.00	0.00	0.0	0.0	0.0	392,775.99	757,823.54	32° 4' 40.415 N	103° 38' 3.770 W
100.0	0.00	0.00	100.0	0.0	0.0	392,775.99	757,823.54	32° 4' 40.415 N	103° 38' 3.770 W
200.0	0.00	0.00	200.0	0.0	0.0	392,775.99	757,823.54	32° 4' 40.415 N	103° 38' 3.770 W
300.0	0.00	0.00	300.0	0.0	0.0	392,775.99	757,823.54	32° 4' 40.415 N	103° 38' 3.770 W
400.0	0.00	0.00	400.0	0.0	0.0	392,775.99	757,823.54	32° 4' 40.415 N	103° 38' 3.770 W
500.0	0.00	0.00	500.0	0.0	0.0	392,775.99	757,823.54	32° 4' 40.415 N	103° 38' 3.770 W
600.0	0.00	0.00	600.0	0.0	0.0	392,775.99	757,823.54	32° 4' 40.415 N	103° 38' 3.770 W
700.0	0.00	0.00	700.0	0.0	0.0	392,775.99	757,823.54	32° 4' 40.415 N	103° 38' 3.770 W
800.0	0.00	0.00	800.0	0.0	0.0	392,775.99	757,823.54	32° 4' 40.415 N	103° 38' 3.770 W
900.0	0.00	0.00	900.0	0.0	0.0	392,775.99	757,823.54	32° 4' 40.415 N	103° 38' 3.770 W
1,000.0	0.00	0.00	1,000.0	0.0	0.0	392,775.99	757,823.54	32° 4' 40.415 N	103° 38' 3.770 W
1,100.0	0.00	0.00	1,100.0	0.0	0.0	392,775.99	757,823.54	32° 4' 40.415 N	103° 38' 3.770 W
1,200.0	0.00	0.00	1,200.0	0.0	0.0	392,775.99	757,823.54	32° 4' 40.415 N	103° 38' 3.770 W
1,300.0	0.00	0.00	1,300.0	0.0	0.0	392,775.99	757,823.54	32° 4' 40.415 N	103° 38' 3.770 W
1,400.0	2.00	7.77	1,400.0	1.7	0.2	392,777.72	757,823.77	32° 4' 40.432 N	103° 38' 3.767 W
1,500.0	4.00	7.77	1,499.8	6.9	0.9	392,782.90	757,824.48	32° 4' 40.483 N	103° 38' 3.758 W
1,600.0	6.00	7.77	1,599.5	15.5	2.1	392,791.54	757,825.66	32° 4' 40.569 N	103° 38' 3.744 W
1,700.0	6.00	7.77	1,698.9	25.9	3.5	392,801.89	757,827.07	32° 4' 40.671 N	103° 38' 3.727 W
1,800.0	6.00	7.77	1,798.4	36.3	4.9	392,812.25	757,828.48	32° 4' 40.773 N	103° 38' 3.709 W
1,900.0	6.00	7.77	1,897.8	46.6	6.4	392,822.61	757,829.89	32° 4' 40.876 N	103° 38' 3.692 W
2,000.0	6.00	7.77	1,997.3	57.0	7.8	392,832.96	757,831.31	32° 4' 40.978 N	103° 38' 3.675 W
2,100.0	6.00	7.77	2,096.7	67.3	9.2	392,843.32	757,832.72	32° 4' 41.081 N	103° 38' 3.658 W
2,200.0	6.00	7.77	2,196.2	77.7	10.6	392,853.68	757,834.13	32° 4' 41.183 N	103° 38' 3.641 W
2,300.0	6.00	7.77	2,295.6	88.0	12.0	392,864.03	757,835.54	32° 4' 41.285 N	103° 38' 3.623 W
2,400.0	6.00	7.77	2,395.1	98.4	13.4	392,874.39	757,836.96	32° 4' 41.388 N	103° 38' 3.606 W
2,500.0	6.00	7.77	2,494.5	108.8	14.8	392,884.75	757,838.37	32° 4' 41.490 N	103° 38' 3.589 W
2,600.0	6.00	7.77	2,594.0	119.1	16.2	392,895.10	757,839.78	32° 4' 41.593 N	103° 38' 3.572 W
2,700.0	6.00	7.77	2,693.4	129.5	17.7	392,905.46	757,841.19	32° 4' 41.695 N	103° 38' 3.555 W
2,800.0	6.00	7.77	2,792.9	139.8	19.1	392,915.82	757,842.60	32° 4' 41.797 N	103° 38' 3.537 W
2,900.0	6.00	7.77	2,892.3	150.2	20.5	392,926.17	757,844.02	32° 4' 41.900 N	103° 38' 3.520 W
3,000.0	6.00	7.77	2,991.8	160.5	21.9	392,936.53	757,845.43	32° 4' 42.002 N	103° 38' 3.503 W
3,100.0	6.00	7.77	3,091.2	170.9	23.3	392,946.89	757,846.84	32° 4' 42.105 N	103° 38' 3.486 W
3,200.0	6.00	7.77	3,190.7	181.3	24.7	392,957.24	757,848.25	32° 4' 42.207 N	103° 38' 3.469 W
3,300.0	6.00	7.77	3,290.1	191.6	26.1	392,967.60	757,849.67	32° 4' 42.309 N	103° 38' 3.452 W
3,400.0	6.00	7.77	3,389.6	202.0	27.5	392,977.96	757,851.08	32° 4' 42.412 N	103° 38' 3.434 W
3,500.0	6.00	7.77	3,489.0	212.3	29.0	392,988.31	757,852.49	32° 4' 42.514 N	103° 38' 3.417 W
3,600.0	6.00	7.77	3,588.5	222.7	30.4	392,998.67	757,853.90	32° 4' 42.617 N	103° 38' 3.400 W
3,700.0	6.00	7.77	3,687.9	233.0	31.8	393,009.03	757,855.31	32° 4' 42.719 N	103° 38' 3.383 W
3,800.0	6.00	7.77	3,787.4	243.4	33.2	393,019.38	757,856.73	32° 4' 42.821 N	103° 38' 3.366 W
3,900.0	6.00	7.77	3,886.9	253.8	34.6	393,029.74	757,858.14	32° 4' 42.924 N	103° 38' 3.348 W
4,000.0	6.00	7.77	3,986.3	264.1	36.0	393,040.10	757,859.55	32° 4' 43.026 N	103° 38' 3.331 W
4,100.0	6.00	7.77	4,085.8	274.5	37.4	393,050.45	757,860.96	32° 4' 43.129 N	103° 38' 3.314 W
4,200.0	6.00	7.77	4,185.2	284.8	38.8	393,060.81	757,862.38	32° 4' 43.231 N	103° 38' 3.297 W
4,300.0	6.00	7.77	4,284.7	295.2	40.3	393,071.17	757,863.79	32° 4' 43.333 N	103° 38' 3.280 W
4,400.0	6.00	7.77	4,384.1	305.5	41.7	393,081.52	757,865.20	32° 4' 43.436 N	103° 38' 3.262 W
4,500.0	6.00	7.77	4,483.6	315.9	43.1	393,091.88	757,866.61	32° 4' 43.538 N	103° 38' 3.245 W
4,600.0	6.00	7.77	4,583.0	326.3	44.5	393,102.24	757,868.03	32° 4' 43.641 N	103° 38' 3.228 W
4,700.0	6.00	7.77	4,682.5	336.6	45.9	393,112.59	757,869.44	32° 4' 43.743 N	103° 38' 3.211 W
4,800.0	6.00	7.77	4,781.9	347.0	47.3	393,122.95	757,870.85	32° 4' 43.845 N	103° 38' 3.194 W
4,900.0	6.00	7.77	4,881.4	357.3	48.7	393,133.31	757,872.26	32° 4' 43.948 N	103° 38' 3.176 W
5,000.0	6.00	7.77	4,980.8	367.7	50.1	393,143.66	757,873.67	32° 4' 44.050 N	103° 38' 3.159 W
5,100.0	6.00	7.77	5,080.3	378.0	51.6	393,154.02	757,875.09	32° 4' 44.152 N	103° 38' 3.142 W
5,200.0	6.00	7.77	5,179.7	388.4	53.0	393,164.38	757,876.50	32° 4' 44.255 N	103° 38' 3.125 W
5,300.0	6.00	7.77	5,279.2	398.8	54.4	393,174.73	757,877.91	32° 4' 44.357 N	103° 38' 3.108 W
5,400.0	6.00	7.77	5,378.6	409.1	55.8	393,185.09	757,879.32	32° 4' 44.460 N	103° 38' 3.090 W

Microsoft
Planning Report - Geographic

Database:	EDM16	Local Co-ordinate Reference:	Well Mesa #56H
Company:	BTA Oil Producers, LLC	TVD Reference:	WELL @ 3334.0usft (Original Well Elev)
Project:	Lea County, NM (NAD 83)	MD Reference:	WELL @ 3334.0usft (Original Well Elev)
Site:	Mesa Sec 1 & 12, T26S, R32E	North Reference:	Grid
Well:	Mesa #56H	Survey Calculation Method:	Minimum Curvature
Wellbore:	Wellbore #1		
Design:	Design #1		

Planned Survey										
Measured Depth (usft)	Inclination (°)	Azimuth (°)	Vertical Depth (usft)	+N/-S (usft)	+E/-W (usft)	Map Northing (usft)	Map Easting (usft)	Latitude		Longitude
5,500.0	6.00	7.77	5,478.1	419.5	57.2	393,195.45	757,880.74	32° 4' 44.562 N		103° 38' 3.073 W
5,600.0	6.00	7.77	5,577.5	429.8	58.6	393,205.80	757,882.15	32° 4' 44.664 N		103° 38' 3.056 W
5,700.0	6.00	7.77	5,677.0	440.2	60.0	393,216.16	757,883.56	32° 4' 44.767 N		103° 38' 3.039 W
5,800.0	6.00	7.77	5,776.4	450.5	61.4	393,226.52	757,884.97	32° 4' 44.869 N		103° 38' 3.022 W
5,900.0	6.00	7.77	5,875.9	460.9	62.9	393,236.87	757,886.38	32° 4' 44.972 N		103° 38' 3.004 W
6,000.0	6.00	7.77	5,975.3	471.3	64.3	393,247.23	757,887.80	32° 4' 45.074 N		103° 38' 2.987 W
6,100.0	6.00	7.77	6,074.8	481.6	65.7	393,257.59	757,889.21	32° 4' 45.176 N		103° 38' 2.970 W
6,200.0	6.00	7.77	6,174.3	492.0	67.1	393,267.94	757,890.62	32° 4' 45.279 N		103° 38' 2.953 W
6,300.0	6.00	7.77	6,273.7	502.3	68.5	393,278.30	757,892.03	32° 4' 45.381 N		103° 38' 2.936 W
6,400.0	6.00	7.77	6,373.2	512.7	69.9	393,288.66	757,893.45	32° 4' 45.484 N		103° 38' 2.918 W
6,500.0	6.00	7.77	6,472.6	523.0	71.3	393,299.01	757,894.86	32° 4' 45.586 N		103° 38' 2.901 W
6,600.0	6.00	7.77	6,572.1	533.4	72.7	393,309.37	757,896.27	32° 4' 45.688 N		103° 38' 2.884 W
6,700.0	6.00	7.77	6,671.5	543.8	74.1	393,319.73	757,897.68	32° 4' 45.791 N		103° 38' 2.867 W
6,800.0	6.00	7.77	6,771.0	554.1	75.6	393,330.08	757,899.10	32° 4' 45.893 N		103° 38' 2.850 W
6,900.0	6.00	7.77	6,870.4	564.5	77.0	393,340.44	757,900.51	32° 4' 45.996 N		103° 38' 2.833 W
7,000.0	6.00	7.77	6,969.9	574.8	78.4	393,350.79	757,901.92	32° 4' 46.098 N		103° 38' 2.815 W
7,100.0	6.00	7.77	7,069.3	585.2	79.8	393,361.15	757,903.33	32° 4' 46.200 N		103° 38' 2.798 W
7,200.0	6.00	7.77	7,168.8	595.5	81.2	393,371.51	757,904.74	32° 4' 46.303 N		103° 38' 2.781 W
7,300.0	6.00	7.77	7,268.2	605.9	82.6	393,381.86	757,906.16	32° 4' 46.405 N		103° 38' 2.764 W
7,400.0	6.00	7.77	7,367.7	616.3	84.0	393,392.22	757,907.57	32° 4' 46.508 N		103° 38' 2.747 W
7,500.0	6.00	7.77	7,467.1	626.6	85.4	393,402.58	757,908.98	32° 4' 46.610 N		103° 38' 2.729 W
7,600.0	6.00	7.77	7,566.6	637.0	86.9	393,412.93	757,910.39	32° 4' 46.712 N		103° 38' 2.712 W
7,672.2	6.00	7.77	7,638.4	644.5	87.9	393,420.42	757,911.41	32° 4' 46.786 N		103° 38' 2.700 W
7,700.0	5.44	7.77	7,666.0	647.2	88.3	393,423.16	757,911.79	32° 4' 46.813 N		103° 38' 2.695 W
7,800.0	3.44	7.77	7,765.7	654.9	89.3	393,430.84	757,912.83	32° 4' 46.889 N		103° 38' 2.682 W
7,900.0	1.44	7.77	7,865.6	659.1	89.9	393,435.06	757,913.41	32° 4' 46.931 N		103° 38' 2.675 W
7,972.2	0.00	0.00	7,937.9	660.0	90.0	393,435.96	757,913.53	32° 4' 46.940 N		103° 38' 2.674 W
8,000.0	0.00	0.00	7,965.6	660.0	90.0	393,435.96	757,913.53	32° 4' 46.940 N		103° 38' 2.674 W
8,100.0	0.00	0.00	8,065.6	660.0	90.0	393,435.96	757,913.53	32° 4' 46.940 N		103° 38' 2.674 W
8,200.0	0.00	0.00	8,165.6	660.0	90.0	393,435.96	757,913.53	32° 4' 46.940 N		103° 38' 2.674 W
8,300.0	0.00	0.00	8,265.6	660.0	90.0	393,435.96	757,913.53	32° 4' 46.940 N		103° 38' 2.674 W
8,400.0	0.00	0.00	8,365.6	660.0	90.0	393,435.96	757,913.53	32° 4' 46.940 N		103° 38' 2.674 W
8,500.0	0.00	0.00	8,465.6	660.0	90.0	393,435.96	757,913.53	32° 4' 46.940 N		103° 38' 2.674 W
8,600.0	0.00	0.00	8,565.6	660.0	90.0	393,435.96	757,913.53	32° 4' 46.940 N		103° 38' 2.674 W
8,700.0	0.00	0.00	8,665.6	660.0	90.0	393,435.96	757,913.53	32° 4' 46.940 N		103° 38' 2.674 W
8,800.0	0.00	0.00	8,765.6	660.0	90.0	393,435.96	757,913.53	32° 4' 46.940 N		103° 38' 2.674 W
8,900.0	0.00	0.00	8,865.6	660.0	90.0	393,435.96	757,913.53	32° 4' 46.940 N		103° 38' 2.674 W
9,000.0	0.00	0.00	8,965.6	660.0	90.0	393,435.96	757,913.53	32° 4' 46.940 N		103° 38' 2.674 W
9,100.0	0.00	0.00	9,065.6	660.0	90.0	393,435.96	757,913.53	32° 4' 46.940 N		103° 38' 2.674 W
9,200.0	0.00	0.00	9,165.6	660.0	90.0	393,435.96	757,913.53	32° 4' 46.940 N		103° 38' 2.674 W
9,300.0	0.00	0.00	9,265.6	660.0	90.0	393,435.96	757,913.53	32° 4' 46.940 N		103° 38' 2.674 W
9,400.0	0.00	0.00	9,365.6	660.0	90.0	393,435.96	757,913.53	32° 4' 46.940 N		103° 38' 2.674 W
9,500.0	0.00	0.00	9,465.6	660.0	90.0	393,435.96	757,913.53	32° 4' 46.940 N		103° 38' 2.674 W
9,600.0	0.00	0.00	9,565.6	660.0	90.0	393,435.96	757,913.53	32° 4' 46.940 N		103° 38' 2.674 W
9,700.0	0.00	0.00	9,665.6	660.0	90.0	393,435.96	757,913.53	32° 4' 46.940 N		103° 38' 2.674 W
9,800.0	0.00	0.00	9,765.6	660.0	90.0	393,435.96	757,913.53	32° 4' 46.940 N		103° 38' 2.674 W
9,900.0	0.00	0.00	9,865.6	660.0	90.0	393,435.96	757,913.53	32° 4' 46.940 N		103° 38' 2.674 W
10,000.0	0.00	0.00	9,965.6	660.0	90.0	393,435.96	757,913.53	32° 4' 46.940 N		103° 38' 2.674 W
10,100.0	0.00	0.00	10,065.6	660.0	90.0	393,435.96	757,913.53	32° 4' 46.940 N		103° 38' 2.674 W
10,200.0	0.00	0.00	10,165.6	660.0	90.0	393,435.96	757,913.53	32° 4' 46.940 N		103° 38' 2.674 W
10,300.0	0.00	0.00	10,265.6	660.0	90.0	393,435.96	757,913.53	32° 4' 46.940 N		103° 38' 2.674 W
10,400.0	0.00	0.00	10,365.6	660.0	90.0	393,435.96	757,913.53	32° 4' 46.940 N		103° 38' 2.674 W
10,500.0	0.00	0.00	10,465.6	660.0	90.0	393,435.96	757,913.53	32° 4' 46.940 N		103° 38' 2.674 W
10,600.0	0.00	0.00	10,565.6	660.0	90.0	393,435.96	757,913.53	32° 4' 46.940 N		103° 38' 2.674 W
10,700.0	0.00	0.00	10,665.6	660.0	90.0	393,435.96	757,913.53	32° 4' 46.940 N		103° 38' 2.674 W

Microsoft
Planning Report - Geographic

Database:	EDM16	Local Co-ordinate Reference:	Well Mesa #56H
Company:	BTA Oil Producers, LLC	TVD Reference:	WELL @ 3334.0usft (Original Well Elev)
Project:	Lea County, NM (NAD 83)	MD Reference:	WELL @ 3334.0usft (Original Well Elev)
Site:	Mesa Sec 1 & 12, T26S, R32E	North Reference:	Grid
Well:	Mesa #56H	Survey Calculation Method:	Minimum Curvature
Wellbore:	Wellbore #1		
Design:	Design #1		

Planned Survey										
Measured Depth (usft)	Inclination (°)	Azimuth (°)	Vertical Depth (usft)	+N/-S (usft)	+E/-W (usft)	Map Northing (usft)	Map Easting (usft)	Latitude	Longitude	
10,800.0	0.00	0.00	10,765.6	660.0	90.0	393,435.96	757,913.53	32° 4' 46.940 N	103° 38' 2.674 W	
10,900.0	0.00	0.00	10,865.6	660.0	90.0	393,435.96	757,913.53	32° 4' 46.940 N	103° 38' 2.674 W	
11,000.0	0.00	0.00	10,965.6	660.0	90.0	393,435.96	757,913.53	32° 4' 46.940 N	103° 38' 2.674 W	
11,100.0	0.00	0.00	11,065.6	660.0	90.0	393,435.96	757,913.53	32° 4' 46.940 N	103° 38' 2.674 W	
11,200.0	0.00	0.00	11,165.6	660.0	90.0	393,435.96	757,913.53	32° 4' 46.940 N	103° 38' 2.674 W	
11,300.0	0.00	0.00	11,265.6	660.0	90.0	393,435.96	757,913.53	32° 4' 46.940 N	103° 38' 2.674 W	
11,400.0	0.00	0.00	11,365.6	660.0	90.0	393,435.96	757,913.53	32° 4' 46.940 N	103° 38' 2.674 W	
11,500.0	0.00	0.00	11,465.6	660.0	90.0	393,435.96	757,913.53	32° 4' 46.940 N	103° 38' 2.674 W	
11,600.0	0.00	0.00	11,565.6	660.0	90.0	393,435.96	757,913.53	32° 4' 46.940 N	103° 38' 2.674 W	
11,700.0	0.00	0.00	11,665.6	660.0	90.0	393,435.96	757,913.53	32° 4' 46.940 N	103° 38' 2.674 W	
11,800.0	0.00	0.00	11,765.6	660.0	90.0	393,435.96	757,913.53	32° 4' 46.940 N	103° 38' 2.674 W	
11,900.0	0.00	0.00	11,865.6	660.0	90.0	393,435.96	757,913.53	32° 4' 46.940 N	103° 38' 2.674 W	
12,000.0	0.00	0.00	11,965.6	660.0	90.0	393,435.96	757,913.53	32° 4' 46.940 N	103° 38' 2.674 W	
12,100.0	0.00	0.00	12,065.6	660.0	90.0	393,435.96	757,913.53	32° 4' 46.940 N	103° 38' 2.674 W	
12,200.0	0.00	0.00	12,165.6	660.0	90.0	393,435.96	757,913.53	32° 4' 46.940 N	103° 38' 2.674 W	
12,300.0	0.00	0.00	12,265.6	660.0	90.0	393,435.96	757,913.53	32° 4' 46.940 N	103° 38' 2.674 W	
12,400.0	0.00	0.00	12,365.6	660.0	90.0	393,435.96	757,913.53	32° 4' 46.940 N	103° 38' 2.674 W	
12,440.9	0.00	0.00	12,406.5	660.0	90.0	393,435.96	757,913.53	32° 4' 46.940 N	103° 38' 2.674 W	
12,490.9	0.00	0.00	12,456.5	660.0	90.0	393,435.96	757,913.53	32° 4' 46.940 N	103° 38' 2.674 W	
12,500.0	1.09	179.17	12,465.6	659.9	90.0	393,435.88	757,913.53	32° 4' 46.939 N	103° 38' 2.674 W	
12,600.0	13.09	179.17	12,564.7	647.6	90.2	393,423.55	757,913.71	32° 4' 46.817 N	103° 38' 2.673 W	
12,700.0	25.09	179.17	12,659.0	614.9	90.7	393,390.91	757,914.18	32° 4' 46.494 N	103° 38' 2.670 W	
12,800.0	37.09	179.17	12,744.5	563.4	91.4	393,339.37	757,914.93	32° 4' 45.984 N	103° 38' 2.665 W	
12,900.0	49.09	179.17	12,817.4	495.2	92.4	393,271.19	757,915.91	32° 4' 45.309 N	103° 38' 2.659 W	
13,000.0	61.09	179.17	12,874.5	413.4	93.6	393,189.34	757,917.09	32° 4' 44.499 N	103° 38' 2.651 W	
13,100.0	73.09	179.17	12,913.4	321.4	94.9	393,097.41	757,918.42	32° 4' 43.590 N	103° 38' 2.643 W	
13,200.0	85.09	179.17	12,932.2	223.4	96.3	392,999.41	757,919.84	32° 4' 42.620 N	103° 38' 2.634 W	
13,240.9	90.00	179.17	12,934.0	182.6	96.9	392,958.57	757,920.42	32° 4' 42.215 N	103° 38' 2.630 W	
13,300.0	90.00	179.17	12,934.0	123.5	97.7	392,899.47	757,921.28	32° 4' 41.631 N	103° 38' 2.624 W	
13,400.0	90.00	179.17	12,934.0	23.5	99.2	392,799.48	757,922.72	32° 4' 40.641 N	103° 38' 2.615 W	
13,500.0	90.00	179.17	12,934.0	-76.5	100.6	392,699.50	757,924.16	32° 4' 39.652 N	103° 38' 2.606 W	
13,600.0	90.00	179.17	12,934.0	-176.5	102.1	392,599.51	757,925.61	32° 4' 38.662 N	103° 38' 2.597 W	
13,700.0	90.00	179.17	12,934.0	-276.5	103.5	392,499.53	757,927.05	32° 4' 37.673 N	103° 38' 2.587 W	
13,800.0	90.00	179.17	12,934.0	-376.5	105.0	392,399.54	757,928.49	32° 4' 36.683 N	103° 38' 2.578 W	
13,900.0	90.00	179.17	12,934.0	-476.5	106.4	392,299.56	757,929.94	32° 4' 35.694 N	103° 38' 2.569 W	
14,000.0	90.00	179.17	12,934.0	-576.4	107.8	392,199.57	757,931.38	32° 4' 34.704 N	103° 38' 2.560 W	
14,100.0	90.00	179.17	12,934.0	-676.4	109.3	392,099.58	757,932.82	32° 4' 33.715 N	103° 38' 2.550 W	
14,200.0	90.00	179.17	12,934.0	-776.4	110.7	391,999.60	757,934.27	32° 4' 32.725 N	103° 38' 2.541 W	
14,300.0	90.00	179.17	12,934.0	-876.4	112.2	391,899.61	757,935.71	32° 4' 31.736 N	103° 38' 2.532 W	
14,400.0	90.00	179.17	12,934.0	-976.4	113.6	391,799.63	757,937.15	32° 4' 30.746 N	103° 38' 2.523 W	
14,500.0	90.00	179.17	12,934.0	-1,076.4	115.1	391,699.64	757,938.60	32° 4' 29.757 N	103° 38' 2.513 W	
14,600.0	90.00	179.17	12,934.0	-1,176.4	116.5	391,599.65	757,940.04	32° 4' 28.767 N	103° 38' 2.504 W	
14,700.0	90.00	179.17	12,934.0	-1,276.4	118.0	391,499.67	757,941.48	32° 4' 27.778 N	103° 38' 2.495 W	
14,800.0	90.00	179.17	12,934.0	-1,376.4	119.4	391,399.68	757,942.93	32° 4' 26.788 N	103° 38' 2.486 W	
14,900.0	90.00	179.17	12,934.0	-1,476.3	120.8	391,299.70	757,944.37	32° 4' 25.798 N	103° 38' 2.476 W	
15,000.0	90.00	179.17	12,934.0	-1,576.3	122.3	391,199.71	757,945.81	32° 4' 24.809 N	103° 38' 2.467 W	
15,100.0	90.00	179.17	12,934.0	-1,676.3	123.7	391,099.73	757,947.26	32° 4' 23.819 N	103° 38' 2.458 W	
15,200.0	90.00	179.17	12,934.0	-1,776.3	125.2	390,999.74	757,948.70	32° 4' 22.830 N	103° 38' 2.449 W	
15,300.0	90.00	179.17	12,934.0	-1,876.3	126.6	390,899.75	757,950.14	32° 4' 21.840 N	103° 38' 2.440 W	
15,400.0	90.00	179.17	12,934.0	-1,976.3	128.1	390,799.77	757,951.59	32° 4' 20.851 N	103° 38' 2.430 W	
15,500.0	90.00	179.17	12,934.0	-2,076.3	129.5	390,699.78	757,953.03	32° 4' 19.861 N	103° 38' 2.421 W	
15,600.0	90.00	179.17	12,934.0	-2,176.3	130.9	390,599.80	757,954.47	32° 4' 18.872 N	103° 38' 2.412 W	
15,700.0	90.00	179.17	12,934.0	-2,276.3	132.4	390,499.81	757,955.92	32° 4' 17.882 N	103° 38' 2.403 W	
15,800.0	90.00	179.17	12,934.0	-2,376.3	133.8	390,399.82	757,957.36	32° 4' 16.893 N	103° 38' 2.393 W	
15,900.0	90.00	179.17	12,934.0	-2,476.2	135.3	390,299.84	757,958.80	32° 4' 15.903 N	103° 38' 2.384 W	

Microsoft
Planning Report - Geographic

Database:	EDM16	Local Co-ordinate Reference:	Well Mesa #56H
Company:	BTA Oil Producers, LLC	TVD Reference:	WELL @ 3334.0usft (Original Well Elev)
Project:	Lea County, NM (NAD 83)	MD Reference:	WELL @ 3334.0usft (Original Well Elev)
Site:	Mesa Sec 1 & 12, T26S, R32E	North Reference:	Grid
Well:	Mesa #56H	Survey Calculation Method:	Minimum Curvature
Wellbore:	Wellbore #1		
Design:	Design #1		

Planned Survey										
Measured Depth (usft)	Inclination (°)	Azimuth (°)	Vertical Depth (usft)	+N/-S (usft)	+E/-W (usft)	Map Northing (usft)	Map Easting (usft)	Latitude	Longitude	
16,000.0	90.00	179.17	12,934.0	-2,576.2	136.7	390,199.85	757,960.25	32° 4' 14.914 N	103° 38' 2.375 W	
16,100.0	90.00	179.17	12,934.0	-2,676.2	138.2	390,099.87	757,961.69	32° 4' 13.924 N	103° 38' 2.366 W	
16,200.0	90.00	179.17	12,934.0	-2,776.2	139.6	389,999.88	757,963.13	32° 4' 12.935 N	103° 38' 2.356 W	
16,300.0	90.00	179.17	12,934.0	-2,876.2	141.0	389,899.89	757,964.57	32° 4' 11.945 N	103° 38' 2.347 W	
16,400.0	90.00	179.17	12,934.0	-2,976.2	142.5	389,799.91	757,966.02	32° 4' 10.956 N	103° 38' 2.338 W	
16,500.0	90.00	179.17	12,934.0	-3,076.2	143.9	389,699.92	757,967.46	32° 4' 9.966 N	103° 38' 2.329 W	
16,600.0	90.00	179.17	12,934.0	-3,176.2	145.4	389,599.94	757,968.90	32° 4' 8.977 N	103° 38' 2.319 W	
16,700.0	90.00	179.17	12,934.0	-3,276.2	146.8	389,499.95	757,970.35	32° 4' 7.987 N	103° 38' 2.310 W	
16,800.0	90.00	179.17	12,934.0	-3,376.1	148.3	389,399.97	757,971.79	32° 4' 6.998 N	103° 38' 2.301 W	
16,900.0	90.00	179.17	12,934.0	-3,476.1	149.7	389,299.98	757,973.23	32° 4' 6.008 N	103° 38' 2.292 W	
17,000.0	90.00	179.17	12,934.0	-3,576.1	151.1	389,199.99	757,974.68	32° 4' 5.019 N	103° 38' 2.282 W	
17,100.0	90.00	179.17	12,934.0	-3,676.1	152.6	389,100.01	757,976.12	32° 4' 4.029 N	103° 38' 2.273 W	
17,200.0	90.00	179.17	12,934.0	-3,776.1	154.0	389,000.02	757,977.56	32° 4' 3.040 N	103° 38' 2.264 W	
17,300.0	90.00	179.17	12,934.0	-3,876.1	155.5	388,900.04	757,979.01	32° 4' 2.050 N	103° 38' 2.255 W	
17,400.0	90.00	179.17	12,934.0	-3,976.1	156.9	388,800.05	757,980.45	32° 4' 1.061 N	103° 38' 2.245 W	
17,500.0	90.00	179.17	12,934.0	-4,076.1	158.4	388,700.06	757,981.89	32° 4' 0.071 N	103° 38' 2.236 W	
17,600.0	90.00	179.17	12,934.0	-4,176.1	159.8	388,600.08	757,983.34	32° 3' 59.082 N	103° 38' 2.227 W	
17,700.0	90.00	179.17	12,934.0	-4,276.1	161.2	388,500.09	757,984.78	32° 3' 58.092 N	103° 38' 2.218 W	
17,800.0	90.00	179.17	12,934.0	-4,376.0	162.7	388,400.11	757,986.22	32° 3' 57.103 N	103° 38' 2.208 W	
17,900.0	90.00	179.17	12,934.0	-4,476.0	164.1	388,300.12	757,987.67	32° 3' 56.113 N	103° 38' 2.199 W	
18,000.0	90.00	179.17	12,934.0	-4,576.0	165.6	388,200.14	757,989.11	32° 3' 55.124 N	103° 38' 2.190 W	
18,100.0	90.00	179.17	12,934.0	-4,676.0	167.0	388,100.15	757,990.55	32° 3' 54.134 N	103° 38' 2.181 W	
18,200.0	90.00	179.17	12,934.0	-4,776.0	168.5	388,000.16	757,992.00	32° 3' 53.145 N	103° 38' 2.172 W	
18,300.0	90.00	179.17	12,934.0	-4,876.0	169.9	387,900.18	757,993.44	32° 3' 52.155 N	103° 38' 2.162 W	
18,400.0	90.00	179.17	12,934.0	-4,976.0	171.4	387,800.19	757,994.88	32° 3' 51.166 N	103° 38' 2.153 W	
18,500.0	90.00	179.17	12,934.0	-5,076.0	172.8	387,700.21	757,996.33	32° 3' 50.176 N	103° 38' 2.144 W	
18,600.0	90.00	179.17	12,934.0	-5,176.0	174.2	387,600.22	757,997.77	32° 3' 49.187 N	103° 38' 2.135 W	
18,700.0	90.00	179.17	12,934.0	-5,276.0	175.7	387,500.23	757,999.21	32° 3' 48.197 N	103° 38' 2.125 W	
18,800.0	90.00	179.17	12,934.0	-5,375.9	177.1	387,400.25	758,000.66	32° 3' 47.208 N	103° 38' 2.116 W	
18,900.0	90.00	179.17	12,934.0	-5,475.9	178.6	387,300.26	758,002.10	32° 3' 46.218 N	103° 38' 2.107 W	
19,000.0	90.00	179.17	12,934.0	-5,575.9	180.0	387,200.28	758,003.54	32° 3' 45.229 N	103° 38' 2.098 W	
19,100.0	90.00	179.17	12,934.0	-5,675.9	181.5	387,100.29	758,004.99	32° 3' 44.239 N	103° 38' 2.088 W	
19,200.0	90.00	179.17	12,934.0	-5,775.9	182.9	387,000.30	758,006.43	32° 3' 43.250 N	103° 38' 2.079 W	
19,300.0	90.00	179.17	12,934.0	-5,875.9	184.3	386,900.32	758,007.87	32° 3' 42.260 N	103° 38' 2.070 W	
19,400.0	90.00	179.17	12,934.0	-5,975.9	185.8	386,800.33	758,009.32	32° 3' 41.271 N	103° 38' 2.061 W	
19,500.0	90.00	179.17	12,934.0	-6,075.9	187.2	386,700.35	758,010.76	32° 3' 40.281 N	103° 38' 2.051 W	
19,600.0	90.00	179.17	12,934.0	-6,175.9	188.7	386,600.36	758,012.20	32° 3' 39.292 N	103° 38' 2.042 W	
19,700.0	90.00	179.17	12,934.0	-6,275.8	190.1	386,500.38	758,013.65	32° 3' 38.302 N	103° 38' 2.033 W	
19,800.0	90.00	179.17	12,934.0	-6,375.8	191.6	386,400.39	758,015.09	32° 3' 37.313 N	103° 38' 2.024 W	
19,900.0	90.00	179.17	12,934.0	-6,475.8	193.0	386,300.40	758,016.53	32° 3' 36.323 N	103° 38' 2.014 W	
20,000.0	90.00	179.17	12,934.0	-6,575.8	194.4	386,200.42	758,017.97	32° 3' 35.333 N	103° 38' 2.005 W	
20,100.0	90.00	179.17	12,934.0	-6,675.8	195.9	386,100.43	758,019.42	32° 3' 34.344 N	103° 38' 1.996 W	
20,200.0	90.00	179.17	12,934.0	-6,775.8	197.3	386,000.45	758,020.86	32° 3' 33.354 N	103° 38' 1.987 W	
20,300.0	90.00	179.17	12,934.0	-6,875.8	198.8	385,900.46	758,022.30	32° 3' 32.365 N	103° 38' 1.977 W	
20,400.0	90.00	179.17	12,934.0	-6,975.8	200.2	385,800.47	758,023.75	32° 3' 31.375 N	103° 38' 1.968 W	
20,500.0	90.00	179.17	12,934.0	-7,075.8	201.7	385,700.49	758,025.19	32° 3' 30.386 N	103° 38' 1.959 W	
20,600.0	90.00	179.17	12,934.0	-7,175.8	203.1	385,600.50	758,026.63	32° 3' 29.396 N	103° 38' 1.950 W	
20,700.0	90.00	179.17	12,934.0	-7,275.7	204.5	385,500.52	758,028.08	32° 3' 28.407 N	103° 38' 1.940 W	
20,800.0	90.00	179.17	12,934.0	-7,375.7	206.0	385,400.53	758,029.52	32° 3' 27.417 N	103° 38' 1.931 W	
20,900.0	90.00	179.17	12,934.0	-7,475.7	207.4	385,300.55	758,030.96	32° 3' 26.428 N	103° 38' 1.922 W	
21,000.0	90.00	179.17	12,934.0	-7,575.7	208.9	385,200.56	758,032.41	32° 3' 25.438 N	103° 38' 1.913 W	
21,100.0	90.00	179.17	12,934.0	-7,675.7	210.3	385,100.57	758,033.85	32° 3' 24.449 N	103° 38' 1.904 W	
21,200.0	90.00	179.17	12,934.0	-7,775.7	211.8	385,000.59	758,035.29	32° 3' 23.459 N	103° 38' 1.894 W	
21,300.0	90.00	179.17	12,934.0	-7,875.7	213.2	384,900.60	758,036.74	32° 3' 22.470 N	103° 38' 1.885 W	
21,400.0	90.00	179.17	12,934.0	-7,975.7	214.7	384,800.62	758,038.18	32° 3' 21.480 N	103° 38' 1.876 W	

Microsoft
Planning Report - Geographic

Database:	EDM16	Local Co-ordinate Reference:	Well Mesa #56H
Company:	BTA Oil Producers, LLC	TVD Reference:	WELL @ 3334.0usft (Original Well Elev)
Project:	Lea County, NM (NAD 83)	MD Reference:	WELL @ 3334.0usft (Original Well Elev)
Site:	Mesa Sec 1 & 12, T26S, R32E	North Reference:	Grid
Well:	Mesa #56H	Survey Calculation Method:	Minimum Curvature
Wellbore:	Wellbore #1		
Design:	Design #1		

Planned Survey										
Measured Depth (usft)	Inclination (°)	Azimuth (°)	Vertical Depth (usft)	+N/-S (usft)	+E/-W (usft)	Map Northing (usft)	Map Easting (usft)	Latitude	Longitude	
21,500.0	90.00	179.17	12,934.0	-8,075.7	216.1	384,700.63	758,039.62	32° 3' 20.491 N	103° 38' 1.867 W	
21,600.0	90.00	179.17	12,934.0	-8,175.6	217.5	384,600.64	758,041.07	32° 3' 19.501 N	103° 38' 1.857 W	
21,700.0	90.00	179.17	12,934.0	-8,275.6	219.0	384,500.66	758,042.51	32° 3' 18.512 N	103° 38' 1.848 W	
21,800.0	90.00	179.17	12,934.0	-8,375.6	220.4	384,400.67	758,043.95	32° 3' 17.522 N	103° 38' 1.839 W	
21,900.0	90.00	179.17	12,934.0	-8,475.6	221.9	384,300.69	758,045.40	32° 3' 16.533 N	103° 38' 1.830 W	
22,000.0	90.00	179.17	12,934.0	-8,575.6	223.3	384,200.70	758,046.84	32° 3' 15.543 N	103° 38' 1.820 W	
22,100.0	90.00	179.17	12,934.0	-8,675.6	224.8	384,100.71	758,048.28	32° 3' 14.554 N	103° 38' 1.811 W	
22,200.0	90.00	179.17	12,934.0	-8,775.6	226.2	384,000.73	758,049.73	32° 3' 13.564 N	103° 38' 1.802 W	
22,300.0	90.00	179.17	12,934.0	-8,875.6	227.6	383,900.74	758,051.17	32° 3' 12.575 N	103° 38' 1.793 W	
22,400.0	90.00	179.17	12,934.0	-8,975.6	229.1	383,800.76	758,052.61	32° 3' 11.585 N	103° 38' 1.783 W	
22,500.0	90.00	179.17	12,934.0	-9,075.6	230.5	383,700.77	758,054.06	32° 3' 10.596 N	103° 38' 1.774 W	
22,600.0	90.00	179.17	12,934.0	-9,175.5	232.0	383,600.79	758,055.50	32° 3' 9.606 N	103° 38' 1.765 W	
22,700.0	90.00	179.17	12,934.0	-9,275.5	233.4	383,500.80	758,056.94	32° 3' 8.617 N	103° 38' 1.756 W	
22,800.0	90.00	179.17	12,934.0	-9,375.5	234.9	383,400.81	758,058.39	32° 3' 7.627 N	103° 38' 1.746 W	
22,900.0	90.00	179.17	12,934.0	-9,475.5	236.3	383,300.83	758,059.83	32° 3' 6.638 N	103° 38' 1.737 W	
23,000.0	90.00	179.17	12,934.0	-9,575.5	237.7	383,200.84	758,061.27	32° 3' 5.648 N	103° 38' 1.728 W	
23,100.0	90.00	179.17	12,934.0	-9,675.5	239.2	383,100.86	758,062.72	32° 3' 4.659 N	103° 38' 1.719 W	
23,200.0	90.00	179.17	12,934.0	-9,775.5	240.6	383,000.87	758,064.16	32° 3' 3.669 N	103° 38' 1.709 W	
23,300.0	90.00	179.17	12,934.0	-9,875.5	242.1	382,900.88	758,065.60	32° 3' 2.680 N	103° 38' 1.700 W	
23,400.0	90.00	179.17	12,934.0	-9,975.5	243.5	382,800.90	758,067.05	32° 3' 1.690 N	103° 38' 1.691 W	
23,403.6	90.00	179.17	12,934.0	-9,979.1	243.6	382,797.31	758,067.10	32° 3' 1.655 N	103° 38' 1.691 W	

Design Targets										
Target Name - hit/miss target - Shape	Dip Angle (°)	Dip Dir. (°)	TVD (usft)	+N/-S (usft)	+E/-W (usft)	Northing (usft)	Easting (usft)	Latitude	Longitude	
Mesa #56H BHL - plan hits target center - Point	0.00	0.00	12,934.0	-9,979.1	243.6	382,797.31	758,067.10	32° 3' 1.655 N	103° 38' 1.691 W	

LEGEND

PROPOSED WELL PAD —————

ARCH SURVEY LIMITS ——— ———

STAKED LEASE ROAD ——— ———

EXISTING LEASE ROAD ——— ———

SECTION LINE ——— ———

RECLAMATION & TOPSOIL AREA 

WELL PAD PLAT


MESA 8105 1-12 FED PAD #4
SEC. 1 TWP. 26-S RGE. 32-E
SURVEY: N.M.P.M.
COUNTY: LEA
OPERATOR: BTA OIL PRODUCERS, LLC



U.S.G.S. TOPOGRAPHIC MAP: PADUCA BREAKS EAST, N.M., TX

PROPOSED WELL PAD AREA = 3.93 ACRES
PROPOSED SHORT-TERM DISTURBANCE AREA = 4.22 ACRES
PROPOSED INTERIM RECLAMATION AREA = 0.73 ACRES
PROPOSED LONG-TERM DISTURBANCE AREA = 3.49 ACRES

SECTION 1, T-26-S, R-32-E,
BUREAU OF LAND
MANAGEMENT

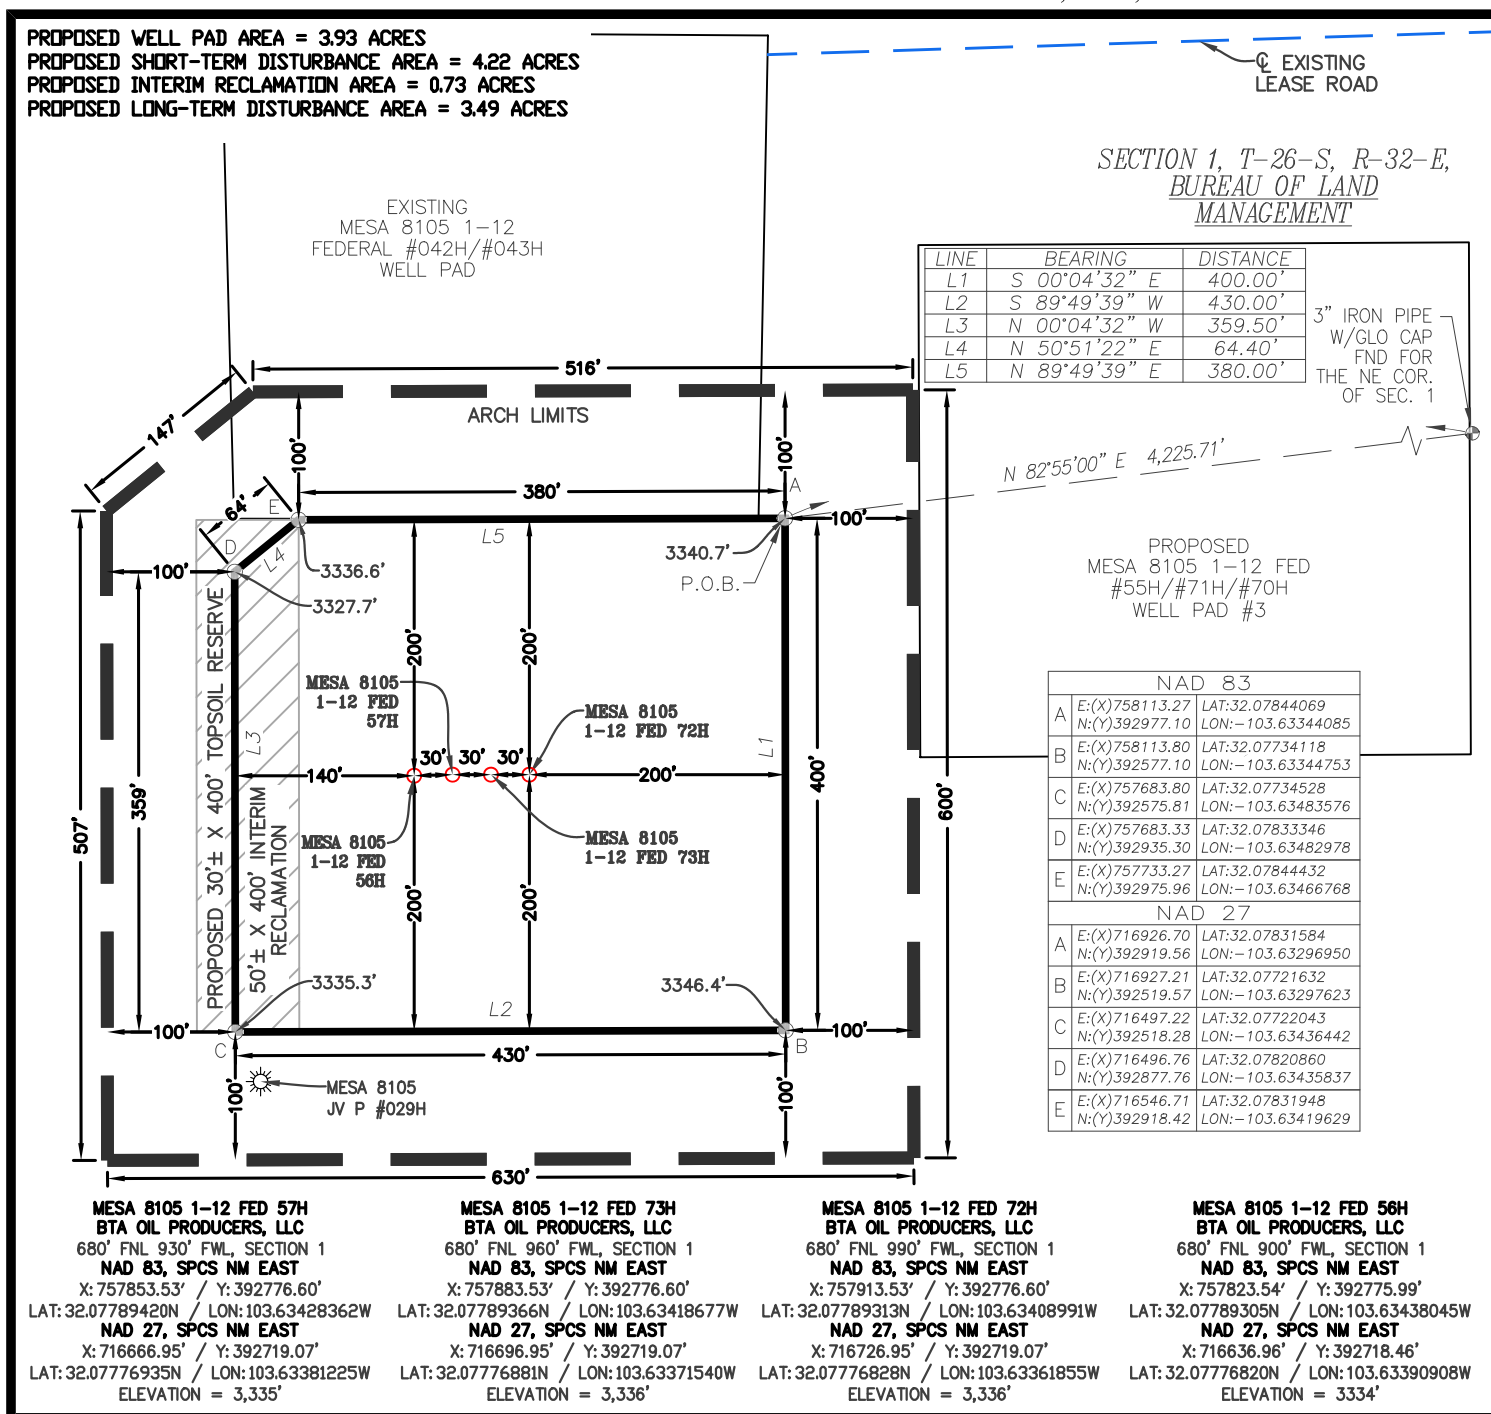

NOTE:
THIS IS NOT A BOUNDARY SURVEY,
APPARENT PROPERTY CORNERS AND
PROPERTY LINES ARE SHOWN FOR
INFORMATION ONLY. BOUNDARY DATA SHOWN
IS FROM STATE OF NEW MEXICO OIL
CONSERVATION DIVISION FORM C-102
INCLUDED IN THIS SUBMITTAL.

NOVEMBER 1, 2021

DAVID W. MYERS 11403

4	10/20/2021	DEF
REV.	DATE	BY

SHEET 2 OF 3

**PREPARED BY:
R-SQUARED GLOBAL, LLC
510 TRENTON ST., UNIT B,
WEST MONROE, LA 71291
318-323-6900 OFFICE
JOB No. R4168_004**

75' 0' 75' 150'

SCALE: 1" = 150'

District I
1625 N. French Dr., Hobbs, NM 88240
Phone:(575) 393-6161 Fax:(575) 393-0720
District II
811 S. First St., Artesia, NM 88210
Phone:(575) 748-1283 Fax:(575) 748-9720
District III
1000 Rio Brazos Rd., Aztec, NM 87410
Phone:(505) 334-6178 Fax:(505) 334-6170
District IV
1220 S. St Francis Dr., Santa Fe, NM 87505
Phone:(505) 476-3470 Fax:(505) 476-3462

State of New Mexico
Energy, Minerals and Natural Resources
Oil Conservation Division
1220 S. St Francis Dr.
Santa Fe, NM 87505

CONDITIONS

Action 63464

CONDITIONS

Operator: BTA OIL PRODUCERS, LLC 104 S Pecos Midland, TX 79701	OGRID: 260297
	Action Number: 63464
	Action Type: [C-103] NOI Change of Plans (C-103A)

CONDITIONS

Created By	Condition	Condition Date
pkautz	None	11/24/2021