

Well Name: MCINTYRE DK FED	Well Location: T17S / R30E / SEC 17 / SESW /	County or Parish/State: EDDY / NM
Well Number: 8	Type of Well: OIL WELL	Allottee or Tribe Name:
Lease Number: NMNM86025	Unit or CA Name:	Unit or CA Number:
US Well Number: 3001527472	Well Status: Abandoned	Operator: SPUR ENERGY PARTNERS LLC

Accepted for record – NMOCD gc 3/21/2022

Subsequent Report

Sundry ID: 2662195

Type of Submission: Subsequent Report	Type of Action: Plug and Abandonment
Date Sundry Submitted: 03/15/2022	Time Sundry Submitted: 12:11
Date Operation Actually Began: 02/24/2022	

Actual Procedure: 2/24/22: Set CIBP @ 4167', test CIBP @ 300psi – held pressure, circulate well w/ 80bbls mud, Plug #1-mix & pump 45sxs Class C cmt at 4167' then displace w/ mud & POOH 2/25/22: RIH & tag plug #1 @ 3763', LD tbg to EOT @ 2500', Plug #2-mix & pump 25sxs Class C cmt from 2500' to 2300' then displace w/ mud, LD tbg to 1105', Plug #3-mix & pump 25sxs Class C cmt from 1105' to 905' then displace w/ mud & POOH 2/28/22: RIH & tag plug #3 @ 897', LD tbg to 505', Plug #4-mix & pump 35sxs Class C cmt @ 505', WOC & RIH to tag plug #4 @ 217', Plug #5-mix & pump 20sxs Class C cmt from 200' to surface 3/11/22 cut WH, weld on below ground marker & level location

SR Attachments

Actual Procedure

Plugs_20220315120644.pdf

Final_WBD_20220315120624.pdf

Received by OCD: 3/18/2022 9:19:23 AM

Page 2 of 15

Well Name: MCINTYRE DK FED	Well Location: T17S / R30E / SEC 17 / SESW /	County or Parish/State: EDDY / NM
Well Number: 8	Type of Well: OIL WELL	Allottee or Tribe Name:
Lease Number: NMNM86025	Unit or CA Name:	Unit or CA Number:
US Well Number: 3001527472	Well Status: Abandoned	Operator: SPUR ENERGY PARTNERS LLC

Operator Certification

I certify that the foregoing is true and correct. Title 18 U.S.C. Section 1001 and Title 43 U.S.C. Section 1212, make it a crime for any person knowingly and willfully to make to any department or agency of the United States any false, fictitious or fraudulent statements or representations as to any matter within its jurisdiction. Electronic submission of Sundry Notices through this system satisfies regulations requiring a submission of Form 3160-5 or a Sundry Notice.

Operator Electronic Signature: SARAH CHAPMAN	Signed on: MAR 15, 2022 12:11 PM
Name: SPUR ENERGY PARTNERS LLC	
Title: Regulatory Directory	
Street Address: 9655 KATY FREEWAY, SUITE 500	
City: Houston	State: TX
Phone: (832) 930-8613	
Email address: SCHAPMAN@SPUREPLLC.COM	

Field Representative

Representative Name:		
Street Address:		
City:	State:	Zip:
Phone:		
Email address:		

BLM Point of Contact

BLM POC Name: JAMES A AMOS	BLM POC Title: Acting Assistant Field Manager
BLM POC Phone: 5752345927	BLM POC Email Address: jamos@blm.gov
Disposition: Accepted	Disposition Date: 03/18/2022
Signature: James A. Amos	

RRC # _____ Ticket # 09883
 Last ticket of Job: Y N Rig # 105
 Job # _____ Date 2-14-2022
 AAA WELL SERVICE
 P.O. Box 33 • Millsap, TX 76066
 940 682-9700 • Fax: 940 682-2235
 Customer Name: Spar Energy partners llc Customer A/E # _____ Customer P/O # _____
 Mailing Address: 920 Memorial City Way Suite 100 Houston Tx 77024
 Block _____ Section _____ Survey _____ Township _____ Range _____ Field _____
 Lease: Mcintyre DK Fed Well # 8 County Eddy State NM
 Well Depth: 4167 Working Depth: ☐ 0' - 4,000' ☒ 4,001' - 8,000' ☐ 8,001' + ☐ OIL ☐ GAS ☐ COND. ☐ OTHER

BILLING

DESCRIPTION	RATE	TOTAL	OEB WORKOVER EQUIPMENT	QTY.	RATE w/ 10% / 1%	TOTAL
RIG & CREW TK	8 Hrs @ 250 Per hr	2000	☐ Brine Water			
RIG & CREW OTH	Hrs. @ Per hr.		☐ Fresh Water			
SUPERVISOR	1 Hrs @ 650 Per hr	650	☐ Dispose			
TRAVEL TIME TK	2 Hrs @ 175 Per hr	350	☐ BOF			
TRAVEL TIME OTH	Hrs. @ Per hr.		☐ Cement Unit			
OEB	QTY RATE		☐ Cement TK			
☐ Tongs			☐ Cement OTH			
☒ Misc Moving Equip	30 95	2700	☐ Salt Gel			
☐ Misc Casing Inks			☐ Calcium Chloride			
☒ Per Diem	6 120	700	☐ Wireline Setup			
☐ H2S & Safety Equipment			☐ Misc. Wireline			
☐ Water Tank			☐ CIB For CIB Size			
☐ Misc.			☐ Misc.			
☐ Winch Truck			☐ Misc.			
☐ Transport / Vacuum			☐ Perforate			
☐ Misc.			☐ Jet Cutter / Nitro Gel Cutter			
☐ Workstring / Rig Mat			☐ Misc.			
☐ Misc.			☐ Backhoe			
☐ MISCELLANEOUS:			☐ Misc.			
			☐ Welder			

OFF Estimated Bid _____ Estimated Bid 6400 Daily Total 6400

SAFETY MEETING TOPIC:

TIME STARTED 8:30 am TIME STOPPED 6:30

DESCRIPTION OF WORK:

Drive to location. Hold a TGSN move Rig and Equipment From Hobbs to Spar Energy location. 11:30 wait on Anchors to be tested, tested good. 3:00 Rig derrick Up. 4:00 hook off pumping unit head, try to unset pump. Can't. Set open top pit, pump unit, centrifugal pump, secure the well. Drive to yard.

REASON FOR ADDITIONAL CHARGES:

Yard time charged to drive From midland yard to location

PAYROLL SECTION

EMPLOYEE	OTE	Emp. #	Revenue Hours	Yard Time Hours	TOTAL
Vidal Juarez		Crew truck	10	2.5	12.5
Pedro Lopez		#1218	10	2.5	12.5
Luis Gonzalez			10	2.5	12.5
Gerardo Cruz		miles	10	2.5	12.5
Francisco Lopez		91089	10	2.5	12.5
Terry Goolsby			10	2.5	12.5

AAA Signature Vidal Juarez

Company Rep Signature _____

Scanned with CamScanner

RRC # _____

Last ticket of Job: Y N

Job # _____

P.O. Box 33 • Millsap, TX 76066
940-682-9200 • Fax: 940-682-2235

Ticket # 09884

Rig # 105

Date 2-15-2022

Customer Name

Customer AFE #

Customer PO #

Mailing Address Spur Energy Partners LLC

City

State

Zip

Block

Section

Survey

Township

Range

Field

Lease

Well #

County

State

Mcintyre DK Federal #8EddyNM

Well Depth:

Working Depth: ☐ 0' - 4,000' ☒ 4,001' - 8,000' ☐ 8,001' +☒ OIL ☐ GAS ☐ COND ☐ OTHER

BILLING

DESCRIPTION	RATE	TOTAL	OEB WORKOVER EQUIPMENT	QTY.	RATE Hr / Day / Ea	TOTAL
RIG & CREW TK	Hrs @ Per hr.		☒ Brine Water	90	1.50	135
RIG & CREW OTK	10 Hrs @ 250 Per hr.	2500	☐ Fresh Water	130	1.80	104
SUPERVISOR	1 Hrs @ 650 Per hr.	650	☐ Dispose			
TRAVEL TIME TK	2 Hrs @ 175 Per hr.	350	☐ BOP			
TRAVEL TIME OTK	Hrs @ Per hr.		☐ Cement Unit			
OEB	QTY RATE		Cement TK			
☐ Tongs			Cement OTK			
☐ Misc			☐ Salt Gel			
☐ Misc Casing Jack			☐ Calcium Chloride			
☒ Per Diem	6 120	700	☐ Wireline Setup			
☐ H2S & Safety Equipment			☐ Misc Wireline			
☐ Water Tank			☐ CIBP or CIBR Size			
☐ Misc			☐ Misc			
☐ Winch Truck			☐ Misc			
☒ Transport / Vacuum BW	2. 95	190	☐ Perforate			
☐ Misc Trucking FW	1.5 95	142.5	☐ Jet Cutter / Nitro Gel Cutter			
☐ Working / Rig Mat			☐ Misc			
☐ Misc			☐ Backhoe			
☐ MISCELLANEOUS:			☐ Misc			
			☐ Welder			

OFF Estimated Bid 2500

Estimated Bid 2271.5

Daily Total 4771.5

SAFETY MEETING TOPIC:

TIME STARTED 6:00

TIME STOPPED 6:00

DESCRIPTION OF WORK:

6:00 Drove to location 7100 Hold at GSM, Work on pump trying to insert, 900 unit on back off tool. 10:00 Finish Setup. HA Equipment. 11:00 work with back off tool. release 9 Rads, lay down 2:30. Rig up tubing equipment 3:00 NO wellhead. NUBOP. 4:00 insert tubing. 4:00 P.O.D. 9 Stacks and Single Drove to yard

REASON FOR ADDITIONAL CHARGES:

Yard time charged to drive from Lovington NM to Attend Safety meeting at odessa Tx

PAYROLL SECTION

EMPLOYEE	OTE	Emp. #	Revenue Hours	Yard Time Hours	TOTAL
Vidal Juarez			12	2	14
Pedro Lopez			12	2	14
Mis Gonzales			12	2	14
Gerardo Cruz			12	2	14
Francisco Lopez			12	2	14
Terry Goolsby			12	2	14

AAA Signature Vidal Juarez

Company Rep Signature _____

RRC # _____

Last ticket of Job: Y N

Job # _____

P.O. Box 33 • Millsap, TX 75066
940-682-9200 • Fax: 940-682-2235

Ticket # 09885

Rig # 105

Date 2-16-2022

Customer Name

Customer AFE #

Customer PO #

Spur Energy Partners LLC

Mailing Address

City

State

Zip

920 Memorial City Way Suite 100

Houston TX

77024

Block

Section

Survey

Township

Range

Field

Lease

Well #

County

State

McIntyre

OK Fed #8

Eddy

NM

Well Depth:

Working Depth: ☐ 0' - 4,000' ☒ 4,001' - 8,000' ☐ 8,001' +☒ OIL ☐ GAS ☐ COND. ☐ OTHER

BILLING

DESCRIPTION	RATE	TOTAL	DEB WORKOVER EQUIPMENT	QTY.	RATE Hr. / Day / Ft.	TOTAL
RIG & CREW TK	Hrs. @ Per hr.		☐ Brine Water			
RIG & CREW OTK	4.5 Hrs. @ 250 Per hr.	1125	☐ Fresh Water			
SUPERVISOR	1 Hrs. @ 650 Per hr.	650	☐ Dispose			
TRAVEL TIME TK	2 Hrs. @ 175 Per hr.	350	☐ BOP			
TRAVEL TIME OTK	Hrs. @ Per hr.		☐ Cement Unit			
DEB	QTY. RATE		☐ Cement TK			
☐ Tongs			☐ Cement OTK			
☐ Misc.			☐ Salt Gel			
☐ Misc. Casing Jack			☐ Calcium Chloride			
☒ Per Diem	6 120 700		☐ Wireline Setup			
☐ H2S & Safety Equipment			☐ Misc. Wireline			
☐ Water Tank			☐ CIBP or CIBR Size			
☐ Misc.			☐ Misc.			
☐ Winch Truck			☐ Misc.			
☐ Transport / Vacuum			☐ Perforate			
☐ Misc.			☐ Jet Cutter / Nitro Gel Cutter			
☐ Workstring / Rig Mat			☐ Misc.			
☐ Misc.			☐ Backhoe			
☐ MISCELLANEOUS:			☐ Misc.			
			☐ Welder			

OFF Estimated Bid 1125

Estimated Bid 1700

Daily Total 2825

SAFETY MEETING TOPIC:

TIME STARTED 8:00am

TIME STOPPED 1:30pm

DESCRIPTION OF WORK:

8:00 Drive to location 9:00 Hold at 55m. 9:30 Keep pulling pipe pull 58 stands and taking Anchor. 124 Jts tubing Anchor and 10 Jts Below Anchor. At 21 feet parted, 12:30 seal the well. Shut Down for the day due to high winds drive to yard.

REASON FOR ADDITIONAL CHARGES:

Yard time charged to Attend Safety meeting and Drive From odesa to location

PAYROLL SECTION

EMPLOYEE	OTE	Emp. #	Revenue Hours	Yard Time Hours	TOTAL
Vidal Juarez		Crew truck	6.5	3	9.5
pedro lopez		#1218	6.5	3	9.5
Luis Gonzales			6.5	3	9.5
Gerardo cruz		miles	6.5	3	9.5
Francisco lopez			6.5	3	9.5
Terry Goolsby		91713	6.5	3	9.5

AAA Signature

Vidal Juarez

Company Rep Signature

RRC #

Last ticket of Job: Y N

Job #


 P.O. Box 33 • Millsap, TX 76066
 940-682-9200 • Fax: 940-682-2235

Ticket # 09886

Rig # 105

Date 2-17-2022

Customer Name

Customer AFE #

Customer PO #

Spur Energy partners LLC

Mailing Address

City

State

Zip

920 Memorial City Way Suite 100

Houston Tx 77024

Block

Section

Survey

Township

Range

Field

Lease

Well #

County

State

Mcintyre OK Fed #8

Eddy

NM

Well Depth:

Working Depth: ☐ 0' - 4,000' ☒ 4,001' - 8,000' ☐ 8,001' +☒ OTE ☐ GAS ☐ COND ☐ OTHER

BILLING

DESCRIPTION	RATE		TOTAL	OEB WORKOVER EQUIPMENT	QTY.	RATE Hr / Day / Ea	TOTAL
RIG & CREW TK	Hrs. @	Per hr.		☐ Brine Water			
RIG & CREW OTK	5 Hrs. @ 250	Per hr.	1250	☐ Fresh Water			
SUPERVISOR	1 Hrs. @ 650	Per hr.	650	☐ Dispose			
TRAVEL TIME TK	Hrs. @	Per hr.		☐ BOP			
TRAVEL TIME OTK	2 Hrs. @ 175	Per hr.	350	☐ Cement Unit			
OEB	QTY.	RATE		☐ Cement TK			
☐ Tongs				☐ Cement OTK			
☐ Misc				☐ Salt Gel			
☐ Misc. Casing Jack				☐ Calcium Chloride			
☒ Per Diem	6	120	700	☐ Wireline Setup			
☐ H2S & Safety Equipment				☐ Misc. Wireline			
☐ Water Tank				☐ CIBP or CIBR Size			
☐ Misc.				☐ Misc.			
☐ Winch Truck				☐ Misc.			
☐ Transport / Vacuum				☐ Perforate			
☐ Misc.				☐ Jet Cutter / Nitro Gel Cutter			
☐ Workstring / Rig Mat				☐ Misc.			
☐ Misc.				☐ Backhoe			
☐ MISCELLANEOUS:				☐ Misc.			
				☐ Welder			

OFF Estimated Bid 1600

Estimated Bid 1350

Daily Total 2950

SAFETY MEETING TOPIC:

TIME STARTED 6:00

TIME STOPPED 1:00

DESCRIPTION OF WORK:

6:00 Drive to location 7:00 Hold at G.S.M 7:30 R.I.H. overcoat and 41 ft
 Can't go thru rods, 9:00 wait for Rods Fishing, 12:00 Can't
 find Fishing Tool to next day, Drive to yard

REASON FOR ADDITIONAL CHARGES:

PAYROLL SECTION

EMPLOYEE	OTE	Emp. #	Revenue Hours	Yard Time Hours	TOTAL
Vidal Juarez		Crew Truck	7		7
Pedro Lopez		#1218	7		7
Quis Gonzalez			7		7
Gerardo Cruz		miles	7		7
Francisco Lopez		91842	7		7
Terry Goolsby			7		7

AAA Signature

Vidal Juarez

Company Rep Signature

Last ticket of Job: Y N



Ticket # 09887

Rig # 105

Job #

Date 2-18-2022

P.O. Box 33 • Millsap, TX 76066
940-682-9200 • Fax: 940-682-2235

Customer Name

Customer AFE #

Customer PO #

Spur Energy partners LLC

Mailing Address

City

State

Zip

920 memorial City Way Suite 100

Houston Tx 77024

Block

Section

Survey

Township

Range

Field

Lease

Well #

County

State

McIntyre DK Fed #8

Eddy

NM

Well Depth:

Working Depth: ☐ 0' - 4,000' ☒ 4,001' - 8,000' ☐ 8,001' +☒ OIL ☐ GAS ☐ COND. ☐ OTHER

BILLING

DESCRIPTION	RATE	TOTAL	OEB WORKOVER EQUIPMENT	QTY.	RATE Hr. / Day / Ea.	TOTAL
RIG & CREW TK	Hrs. @ Per hr.		☐ Brine Water			
RIG & CREW OTK	9 Hrs. @ 250 Per hr.	2250	☐ Fresh Water			
SUPERVISOR	1 Hrs. @ 650 Per hr.	650	☐ Dispose			
TRAVEL TIME TK	Hrs. @ Per hr.		☐ BOP			
TRAVEL TIME OTK	2 Hrs. @ 175 Per hr.	350	☐ Cement Unit			
OEB	QTY. RATE		☐ Cement TK			
☐ Tongs			☐ Cement OTK			
☐ Misc.			☐ Salt Gel			
☐ Misc. Casing Jack			☐ Calcium Chloride			
☒ Per Diem	6 120	700	☐ Wireline Setup			
☐ H2S & Safety Equipment			☐ Misc. Wireline			
☐ Water Tank			☐ CIBP or CICR Size			
☐ Misc.			☐ Misc.			
☐ Winch Truck			☐ Misc.			
☒ Transport / Vacuum			☐ Perforate			
☐ Misc.			☐ Jet Cutter / Nitro Gel Cutter			
☐ Workstring / Rig Mat			☐ Misc.			
☐ Misc.			☐ Backhoe			
☐ MISCELLANEOUS:			☐ Misc.			
			☐ Welder			

OFF Estimated Bid

3950

Estimated Bid

Daily Total 3950

SAFETY MEETING TOPIC:

TIME STARTED 6:00

TIME STOPPED 5:00

DESCRIPTION OF WORK:

6:00 Drive to location 7:00 Hold at 755m, 7:30 Check pressure PPS P.OOH 41jts 800
 R.L.H 5/8 Overhead with 3/4 Fishing Tool Rod and 7jts Tag Fish and P.OOH 7jts 900
 lay down 149 3/4 Rods and 129 perched Rod 11:00am R.L.H Mouse trap w 3/4 insert and 120
 jts tag Fish Rods, can't Fish; 12:30 P.OOH 120jts took off upshot 2:00. R.L.H
 Different overhead w 3/4 Rod insert, and 120 jts work on fry to Fish, can't
 P.OOH 1' stands 4:00 Drive to Yard.

REASON FOR ADDITIONAL CHARGES:

PAYROLL SECTION

EMPLOYEE	OTE	Emp. #	Revenue Hours	Yard Time Hours	TOTAL
Vidal Juarez			4	5	16
Pedro Lopez		Crew truck	11	5	16
Luis Gonzales		# 1218	11	5	16
Gerardo Cruz			11	5	16
Francisco Lopez		miller	11	5	16
Terry Goolsby		92636	11	2.5	13.5

AAA Signature

Vidal Juarez

Company Rep Signature

Company Rep Signature

RRC # _____

Last Ticket of Job: Y N

Job # _____

AAA WELL SERVICE
P.O. Box 33 • Millsap, TX 76066
940-682-9200 • Fax: 940-682-2235

Ticket # 09889

Rig # 105

Date 2-22-2022

Customer Name Spur Energy partners LLC

Customer AFE # _____

Customer PO # _____

Mailing Address City State Zip
920 Memorial City way Suite 100 Houston Tx 77024

Block Section Survey Township Range Field

Lease McIntyre OK Fed # 8

Well # _____

County Fddy State NM

Well Depth: _____ Working Depth: ☐ 0' - 4,000' ☒ 4,001' - 8,000' ☐ 8,001' + ☒ OIL ☐ GAS ☐ COND. ☐ OTHER

BILLING

DESCRIPTION	RATE		TOTAL	OEB WORKOVER EQUIPMENT	QTY.	RATE Hr. / Day / Ea.	TOTAL
RIG & CREW TK	Hrs. @	Per hr.		☐ Brine Water			
RIG & CREW OTK	10.5 Hrs. @	250 Per hr.	2625	☐ Fresh Water			
SUPERVISOR	1 Hrs. @	650 Per hr.	650	☐ Dispose			
TRAVEL TIME TK	2 Hrs. @	175 Per hr.	350	☐ BOP			
TRAVEL TIME OTK	Hrs. @	Per hr.		☐ Cement Unit			
OEB	QTY.	RATE		☐ Cement TK			
☐ Tongs				☐ Cement OTK			
☐ Misc.				☐ Salt Gel			
☐ Misc. Casing Jack				☐ Calcium Chloride			
☒ Per Diem	6	120	700	☐ Wireline Setup			
☐ H2S & Safety Equipment				☐ Misc. Wireline			
☐ Water Tank				☐ CIBP or CIBC Size _____			
☒ Misc Reverse Unit	1	1425	1425	☐ Misc.			
☐ Winch Truck				☐ Misc.			
☐ Transport / Vacuum				☐ Perforate			
☐ Misc.				☐ Jet Cutter / Nitro Gel Cutter			
☐ Workstring / Rig Mat				☐ Misc.			
☐ Misc.				☐ Backhoe			
☐ MISCELLANEOUS:				☐ Misc.			
				☐ Welder			

OFF Estimated Bid 4700 Estimated Bid 1050 Daily Total 5750

SAFETY MEETING TOPIC:

TIME STARTED 6:00

TIME STOPPED 6:30

DESCRIPTION OF WORK:

6:00 Drive to location 7:00 Hadd a TGSM 7:30 check pressure on well 8:00 R.L.H. 1 Concase mill, 6 Drill Collars, crossover, and 114 Jts tag Fish Rod 9:00 Rig up P. Swivel 10:00 Start Milling Fish Rod pump 4 bbl x min to foot down the Concase mill 11:00 Rig down P. Swivel 11:30 P.O.H 58 stands, 6 Drill Collars, hook off Concase mill 1:30 R.L.H mouse trap w 74 insert 12 Jts bumper Sub and 120 Jts tag Fish Rod Work up and down 5:30 P.O.H 120 Jts bumper Sub and lay Down 17 1/4 Rods, 15 7/8 rods, secure the well 5:30 drive to yard

REASON FOR ADDITIONAL CHARGES:

PAYROLL SECTION

EMPLOYEE	OTE	Emp. #	Revenue Hours	Yard Time Hours	TOTAL
Vidal Juarez		Crew truck	12.5		12.5
pedro Lopez		#1268	12.5		12.5
Luis Gonzales			12.5		12.5
Gerardo Cruz			12.5		12.5
Francisco Lopez		miles	12.5		12.5
Terry Gooksty		92839	12.5		12.5

AAA Signature

Vidal Juarez

Company Rep Signature

AAA WELL SERVICE
P.O. Box 33 • Millsap, TX 76066
940-682-9200 • Fax: 940-682-2235

Ticket # 09890
Rig # 105
Date 2-23-2022

Last ticket of Job: Y N
Job #

Customer Name Spur Energy partners LLC
Customer AFE #
Customer PO #
Mailing Address City State Zip

Block Section Survey Township Range Field

Lease McIntyre Well # DK Fed #8 County Eddy State NM
Working Depth: ☐ 0' - 4,000' ☒ 4,001' - 8,000' ☐ 8,001' + ☒ OIL ☐ GAS ☐ COND. ☐ OTHER

BILLING

DESCRIPTION.	RATE	TOTAL	OEB WORKOVER EQUIPMENT	QTY.	RATE Hr. / Day / Ea.	TOTAL
RIG & CREW TK 4	Hrs. @ 250 Per hr.	1000	☒ Brine Water	90	9.50	855
RIG & CREW OTK 5	Hrs. @ 250 Per hr.	1250	☒ Fresh Water	130	.50	65
SUPERVISOR 1	Hrs. @ 650 Per hr.	650	☐ Dispose			
TRAVEL TIME TK 2	Hrs. @ 175 Per hr.	350	☐ BOP			
TRAVEL TIME OTK	Hrs. @ Per hr.		☐ Cement Unit			
OEB	QTY. RATE		Cement TK			
☐ Tongs			Cement OTK			
☐ Misc.			☐ Salt Gel			
☐ Misc. Casing Jack			☐ Calcium Chloride			
☒ Per Diem 6	120	700	☒ Wireline Setup Service Charge	1	1250	1250
☐ H2S & Safety Equipment			☐ Misc. Wireline			
☐ Water Tank			☒ CIBP or CIBR Size 5 1/2 Tag # 3968	1	350	350
☐ Misc.			☒ Misc. Run Gauge Rigging			
☐ Winch Truck			☐ Misc. Tag # 3968	1	350	350
☐ Transport / Vacuum			☐ Perforate			
☐ Misc.			☐ Jet Cutter / Nitro Gel Cutter			
☐ Workstring / Rig Mat			☐ Misc.			
☐ Misc.			☐ Backhoe			
☐ MISCELLANEOUS:			☐ Misc.			
			☐ Welder			

OFF Estimated Bid 3520 Estimated Bid 3300 Daily Total 6820

SAFETY MEETING TOPIC: TIME STARTED 6:00 TIME STOPPED 5:00

DESCRIPTION OF WORK:

Gas Drive to location 7:00 Hald a TGS. 7:30 R.I.H. 3 drill Callers Stand. Lay Down on gravel. All Rig Up. R.I.H. 5.5 CIBP. Tag # 3968 11:25 P.O.H. CIBP. 11:40 R.I.H. 5 1/2 gauge Rigging. Tag # 3968. P.O.H. gauge Ring. 1:00 Rig down. W.L. 100 Unit. 2nd Drill bit, and Scraper mill. 2:00pm R.I.H. Drill bit 4 inch. Scraper mill 2-8 1/2 and 1 1/2. 6 inch Sub. and 62 Stand. Tag a bad Spot on Casing @ 3968' 4mp. O.O.H. 62 Stand. Scraper, Drill bit and Sub. Secure the well. Drive to yard.

REASON FOR ADDITIONAL CHARGES:

Francisco yard time he was to relate to get a bridge plug. Travel Time, 4 hours, Per diem, and W.L. Service charge 15 on TK

PAYROLL SECTION

EMPLOYEE	OTE	Emp. #	Revenue Hours	Yard Time Hours	TOTAL
Vidal Juarez		Crew truck	11		11
Pedro Lopez		#121B	11		11
Luis Gonzales			11		11
Gerardo Cruz			11		11
Francisco Lopez		miles	11	2	13
Terry Goolsby		93272	11		11

AAA Signature Vidal Juarez

Company Rep Signature

RRC # _____

Last ticket of Job: Y N

Job # _____

P.O. Box 33 • Millsap, TX 76066
940-682-9200 • Fax: 940-682-2235

Ticket # 09925

Rig # 105

Date 2-24-2022

Customer Name

Customer AFE #

Customer PO #

970 Memorial City Way Suite 100

Houston TX 77024

Mailing Address

City

State

Zip

Spur Energy

Block

Section

Survey

Township

Range

Field

Lease

Well #

County

State

Mc Intyre DK Fed

#8

Eddy

NM

Well Depth:

Working Depth: ☐ 0' - 4,000' ☒ 4,001' - 8,000' ☐ 8,001' +☒ OIL ☐ GAS ☐ COND. ☐ OTHER

BILLING

DESCRIPTION	RATE	TOTAL	OEB WORKOVER EQUIPMENT	QTY.	RATE Hr / Day / Ea	TOTAL
RIG & CREW TK	3 Hrs. @ 250 Per hr.	750	☐ Brine Water			
RIG & CREW OTK	6 Hrs. @ 250 Per hr.	1500	☐ Fresh Water			
SUPERVISOR	1 Hrs. @ 650 Per hr.	650	☐ Dispose			
TRAVEL TIME TK	2 Hrs. @ 175 Per hr.	350	☐ BOP			
TRAVEL TIME OTK	Hrs. @ Per hr.		☐ Cement Unit			
OEB	QTY.	RATE	Cement TK	45	17	765
☐ Tong			Cement OTK			
☐ Misc.			☐ Salt Gel			
☐ Misc. Casing Jack			☐ Calcium Chloride			
☒ Per Diem	16	120	☐ Wireline Setup			
☐ H2S & Safety Equipment			☐ Misc. Wireline			
☐ Water Tank			☒ CIBP or CIBR Size 5 1/2	1	700	700
☐ Misc.			☐ Misc.			
☐ Winch Truck			☐ Misc.			
☐ Transport / Vacuum			☐ Perforate			
☒ Misc Reverse Unit	1	1450	☐ Jet Cutter / Nitro Gel Cutter			
☐ Workstring / Rig Mat			☐ Misc.			
☐ Misc.			☐ Backhoe			
☐ MISCELLANEOUS:			☐ Misc.			
			☐ Welder			

OFF Estimated Bid 2950

Estimated Bid

3915

Daily Total 6865

SAFETY MEETING TOPIC:

TIME STARTED 6:00

TIME STOPPED 5:00 pm

DESCRIPTION OF WORK:

6:00 Drive to location. 7:00 Hold a TOSUM 7:30 R.L.H. drill bit & 1 ft string mill, and 124 Hrs
 8:40 Pvg up P. Swivel. 9:15 start milling 5/8 casing, pump 1/2 bbl X min Run Nuts to FOT 4314
 pump 1/2 bbl down casing to clean, 10:30 Rig down P. Swivel 10:50 P.B.O.H. 130 stands
 lay down 4 Hrs. pack off bit string mill, 12:40 R.L.H. 5 1/2 CIBP with tubing set
 CIBP @ 4167 1:30 Test CIBP @ 300psi. Hold pressure 2:00 Circulate well @ 80 BBS of brine
 graded (mud). 3:00 plug & mix and pump 45 SFS of Class C Cement, 14.8 gal 5 1/2
 14.6 displacement 3:30 P.O.O.H. 30 stands, secure the well above to yard.

REASON FOR ADDITIONAL CHARGES:

PAYROLL SECTION

EMPLOYEE	OTE	Emp. #	Revenue Hours	Yard Time Hours	TOTAL
Vidal Jones		Gran truck	11		11
Pedro Lopez		#1218	11		11
Luis Gonzales			11		11
Gerardo Cruz			11		11
Francisco Lopez		miller	11		11
Terry Goolsby		93480	11		11

AAA Signature

Vidal Jones

Company Rep Signature

RRC # _____

Last ticket of Job: Y N

Job # _____

P.O. Box 33 • Millsap, TX 76066
940-682-9200 • Fax: 940-682-2235

Ticket # 09926

Rig # 105

Date 2-25-2022

Customer Name

Customer AFE #

Customer PO #

Spur Energy partners LLC

Mailing Address

City

State

Zip

920 Memorial City Way Suite 100

Houston TX 77024

Block

Section

Survey

Township

Range

Field

Lease

Well #

County

State

McIntyre DK Fed # 8

Eddy

NM

Well Depth:

Working Depth: ☐ 0' - 4,000' ☒ 4,001' - 8,000' ☐ 8,001' +☒ OIL ☐ GAS ☐ COND. ☐ OTHER

BILLING

DESCRIPTION	RATE	TOTAL	OEB WORKOVER EQUIPMENT	QTY.	RATE Hr / Day / Ea	TOTAL
RIG & CREW TK	4.5 Hrs. @ 250 Per hr.	1125	☐ Brine Water			
RIG & CREW OTK	Hrs. @ Per hr.		☐ Fresh Water			
SUPERVISOR	1 Hrs. @ 650 Per hr.	650	☐ Dispose			
TRAVEL TIME TK	2 Hrs. @ 175 Per hr.	350	☐ BOP			
TRAVEL TIME OTK	Hrs. @ Per hr.		☐ Cement Unit			
OEB	QTY.	RATE	Cement TK	50	17	850
☐ Tongs			Cement OTK			
☐ Misc			☐ Salt Gel			
☐ Misc Casing Jack			☐ Calcium Chloride			
☒ Per Diem	6	120	☐ Wireline Setup			
☐ H2S & Safety Equipment			☐ Misc. Wireline			
☐ Water Tank			☐ CIBP or CICR Size			
☐ Misc.			☐ Misc.			
☐ Winch Truck			☐ Misc.			
☐ Transport / Vacuum			☐ Perforate			
☐ Misc.			☐ Jet Cutter / Nitro Gel Cutter			
☐ Workstring / Rig Mat			☐ Misc.			
☐ Misc.			☐ Backhoe			
☐ MISCELLANEOUS:			☐ Misc.			
			☐ Welder			

OFF Estimated Bid

Estimated Bid 3675

Daily Total 3675

SAFETY MEETING TOPIC:

TIME STARTED 6:00

TIME STOPPED 12:30

DESCRIPTION OF WORK:

6:00 Drive to location, 7:00 Hold at GSM 7:30 P.L.H. 30 Stands tag plug # 1
 8:30 BOC 4167 Toc 3763, 8:30 lay Down 52 Jts to EOT 11:30
 plug # 2 mix and pump 25 SKS of Class C Cement 14.8 wt, 33 of 8.6 BBL of Displace
 10:30 BOC 2500 Toc 2300, 10:30 lay Down 44 Jts to EOT 11:05, 11:00 plug
 plug # 3 mix and pump 25 SKS of Class C Cement 33 of 14.8 wt, 3.3 BBL of
 Displacement, P.O.B.H. 17 Stands, secure the Well Drive to yard 12:30

REASON FOR ADDITIONAL CHARGES:

PAYROLL SECTION

EMPLOYEE	OTE	Emp. #	Revenue Hours	Yard Time Hours	TOTAL
Vidal Juarez		Crew Truck	6.5	5	11.5
Pedro Lopez		#1218	6.5	5	11.5
Wls Gonzales			6.5	5	11.5
Gerardo Cruz			6.5	5	11.5
Francisco Lopez		miles	6.5	5	11.5
Terry Poolby		94285	6.5	2.5	9

AAA Signature

Vidal Juarez

Company Rep Signature

RRC # _____

Last ticket of Job: (Y) N

Job # _____

AAA
WELL SERVICEP.O. Box 33 • Millsap, TX 76066
940-682-9200 • Fax: 940-682-2235

Ticket # 09927

Rig # 105

Date 2-28-2022

Customer Name Spur Energy partners LLC Customer AFE # _____ Customer PO # _____
 Mailing Address 920 memorial city way Suite 100 City Houston State TX Zip 77024
 Block _____ Section _____ Survey _____ Township _____ Range _____ Field _____

Lease Meintyre DK Fed # 8 Well # _____ County Eddy State NM
 Well Depth: _____ Working Depth: ☐ 0' - 4,000' ☒ 4,001' - 8,000' ☐ 8,001' + ☒ OIL ☐ GAS ☐ COND. ☐ OTHER

BILLING

DESCRIPTION	RATE	TOTAL	OEB WORKOVER EQUIPMENT	QTY.	RATE Hr / Day / Ea	TOTAL
RIG & CREW TK	8 Hrs @ 250 Per hr.	2000	☐ Brine Water			
RIG & CREW OTK	Hrs @ Per hr.		☐ Fresh Water			
SUPERVISOR	1 Hrs @ 650 Per hr.	650	☐ Dispose			
TRAVEL TIME TK	2 Hrs @ 175 Per hr.	350	☐ BOP			
TRAVEL TIME OTK	Hrs @ Per hr.		☐ Cement Unit			
OEB	QTY. RATE		Cement TK	55	17	935
☐ Tongs			Cement OTK			
☐ Misc			☐ Salt Gel			
☐ Misc Casing Jack			☐ Calcium Chloride			
☒ Per Diem	6 120	700	☐ Wireline Setup			
☐ H2S & Safety Equipment			☐ Misc. Wireline			
☐ Water Tank			☐ CIBP or CIBC Size			
☒ Misc Dig and Cut wellhead	1 800	800	☐ Misc.			
☐ Winch Truck			☐ Misc.			
☐ Transport / Vacuum			☐ Perforate			
☐ Misc.			☐ Jet Cutter / Nitro Gel Cutter			
☐ Workstring / Rig Mat			☐ Misc.			
☐ Misc.			☐ Backhoe			
☐ MISCELLANEOUS:			☐ Misc.			
			☐ Welder			

OFF Estimated Bid _____ Estimated Bid 5435 Daily Total 5435

SAFETY MEETING TOPIC: _____

TIME STARTED 6:00 TIME STOPPED 4:00pm

DESCRIPTION OF WORK:

6:00 Drive to location 7:00 Hold a 75mm 7:30 R.L.H. 14 stands and 1 single Tag
 plug #3 @ 897' BOC 1105 TOC 905 8:30am plug #4 mix and pump 35 Sls of
 class Cement 19.8wt 46.2" WOC and Tag, 12:30pm R.L.H. 7 1/2 tag @ 217'
 1:30 plug #5 mix and pump 20 Sls of Cement Class C 14.8wt 26.4" Bot 200 TOL @
 2:30 NB B.O.P. Rig derrick down. Rig down pump Equipment, Ready
 to move drive to pad 3:00

REASON FOR ADDITIONAL CHARGES:


Yard time charged for Driving From Home to location

PAYROLL SECTION

EMPLOYEE	OTE	Emp. #	Revenue Hours	Yard Time Hours	TOTAL
Vidal Juarez		Crew truck	10	5	15
Pedro Lopez		#121B	10	5	15
Luis Gonzales			10	5	15
Gerardo Cruz			10	5	15
Francisca Lopez		miles	10	5	15
Perry Goolsby		94407	10	2.5	12.5

AAA Signature Vidal Juarez

Company Rep Signature _____

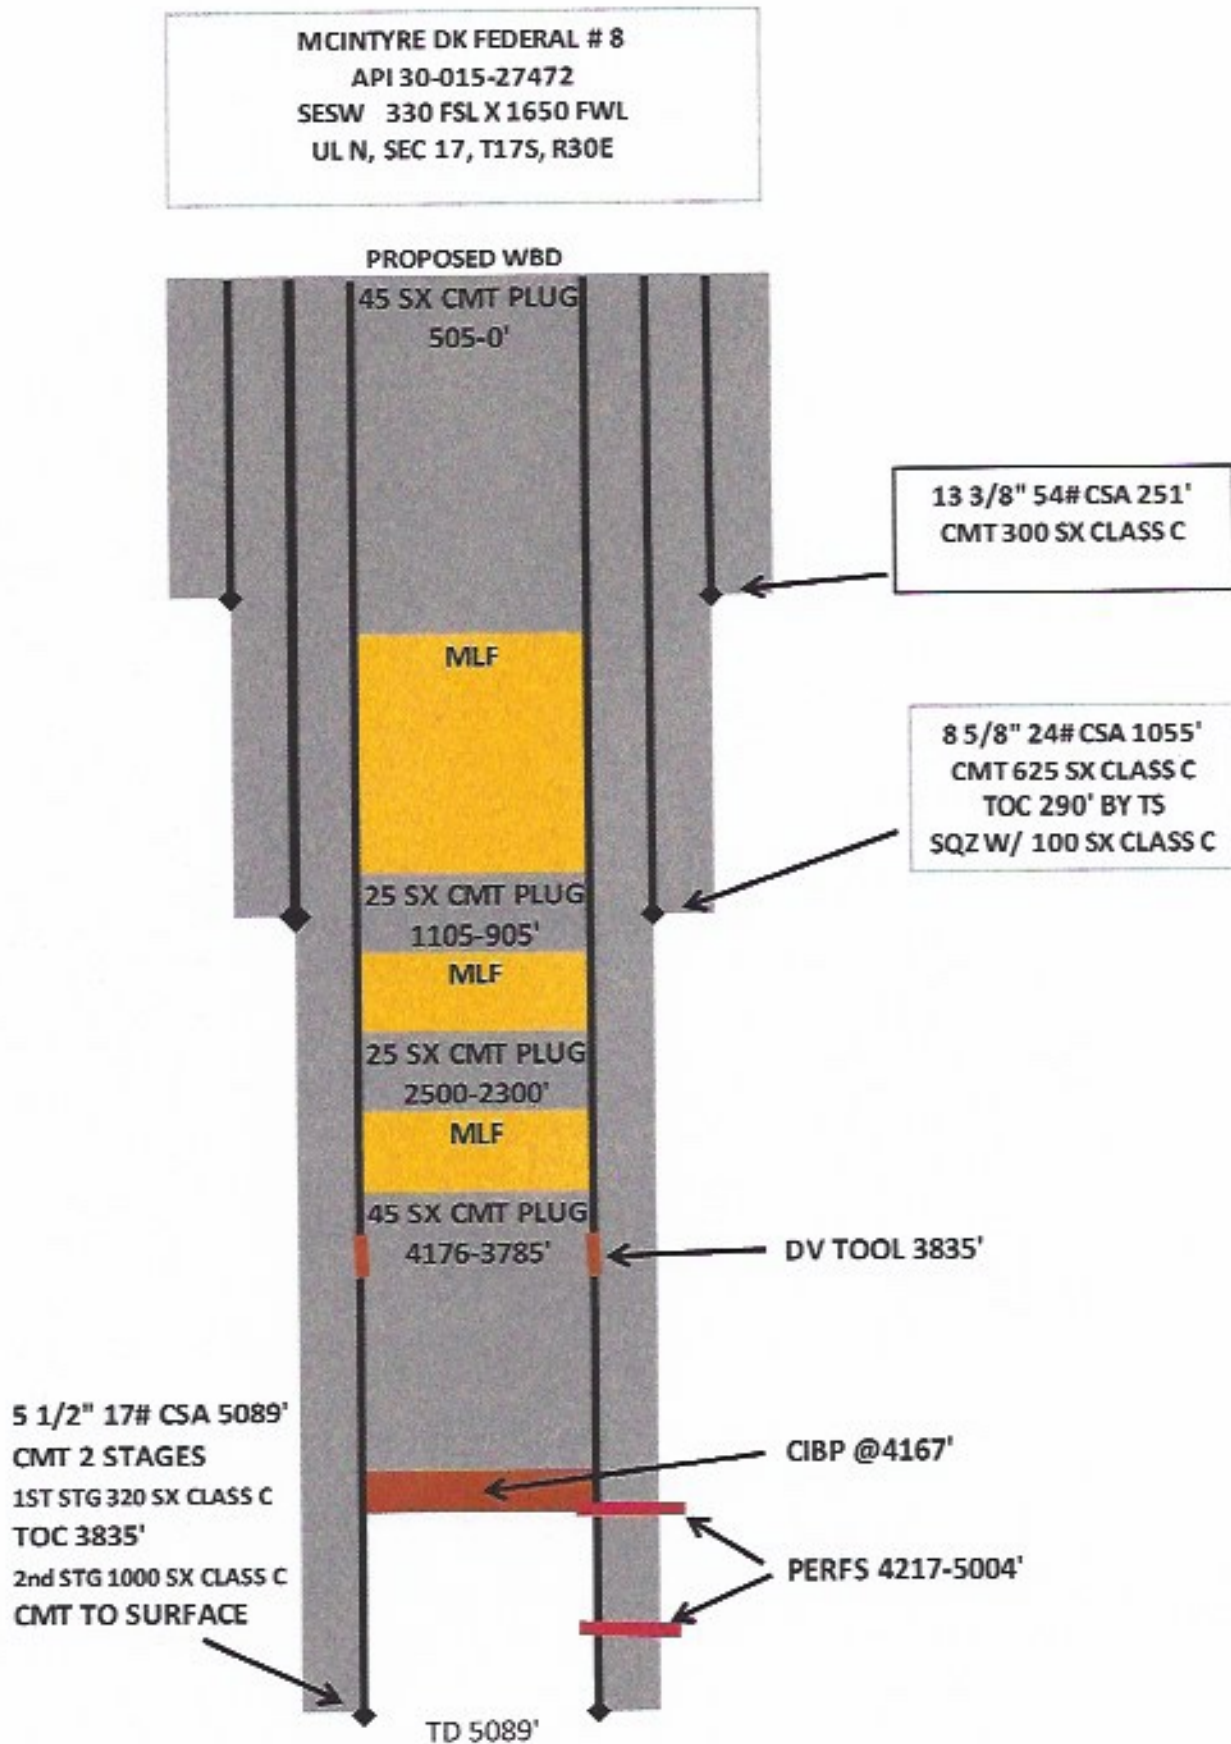

District I
1625 N. French Dr., Hobbs, NM 88240
Phone:(575) 393-6161 Fax:(575) 393-0720
District II
811 S. First St., Artesia, NM 88210
Phone:(575) 748-1283 Fax:(575) 748-9720
District III
1000 Rio Brazos Rd., Aztec, NM 87410
Phone:(505) 334-6178 Fax:(505) 334-6170
District IV
1220 S. St Francis Dr., Santa Fe, NM 87505
Phone:(505) 476-3470 Fax:(505) 476-3462

State of New Mexico
Energy, Minerals and Natural Resources
Oil Conservation Division
1220 S. St Francis Dr.
Santa Fe, NM 87505

CONDITIONS

Action 91259

CONDITIONS

Operator: Spur Energy Partners LLC 9655 Katy Freeway Houston, TX 77024	OGRID: 328947
	Action Number: 91259
	Action Type: [C-103] Sub. Plugging (C-103P)

CONDITIONS

Created By	Condition	Condition Date
gcordero	None	3/21/2022