

Well Name: SAN JUAN 30-4 UNIT	Well Location: T30N / R4W / SEC 20 / NESW / 36.794373 / -107.281067	County or Parish/State: RIO ARRIBA / NM
Well Number: 30	Type of Well: CONVENTIONAL GAS WELL	Allottee or Tribe Name:
Lease Number: NMSF079487A	Unit or CA Name: SAN JUAN 30-4 UNIT--PC	Unit or CA Number: NMNM78418A
US Well Number: 300390779100S1	Well Status: Producing Gas Well	Operator: MORNINGSTAR PARTNERS LP

Notice of Intent

Sundry ID: 2674567

Type of Submission: Notice of Intent	Type of Action: Workover Operations
Date Sundry Submitted: 06/02/2022	Time Sundry Submitted: 09:37
Date proposed operation will begin: 06/03/2022	

Procedure Description: MorningStar requests approval to perform a cement squeeze on the San Juan 30-4 Unit #30. A hole in casing is estimated to be between 3282' and 3313'. Proposed procedure is to squeeze 75 sx of cement and utilize a cement retainer to help place the cement. There is currently a rig on location. Attached is the current WBD.

Surface Disturbance

Is any additional surface disturbance proposed?: No

NOI Attachments

Procedure Description

SJ_30_4_Unit__30___WBD_current_2005_07_20220602093607.pdf

Well Name: SAN JUAN 30-4 UNIT	Well Location: T30N / R4W / SEC 20 / NESW / 36.794373 / -107.281067	County or Parish/State: RIO ARRIBA / NM
Well Number: 30	Type of Well: CONVENTIONAL GAS WELL	Allottee or Tribe Name:
Lease Number: NMSF079487A	Unit or CA Name: SAN JUAN 30-4 UNIT--PC	Unit or CA Number: NMNM78418A
US Well Number: 300390779100S1	Well Status: Producing Gas Well	Operator: MORNINGSTAR PARTNERS LP

Operator

I certify that the foregoing is true and correct. Title 18 U.S.C. Section 1001 and Title 43 U.S.C. Section 1212, make it a crime for any person knowingly and willfully to make to any department or agency of the United States any false, fictitious or fraudulent statements or representations as to any matter within its jurisdiction. Electronic submission of Sundry Notices through this system satisfies regulations requiring a

Operator Electronic Signature: CONNIE BLAYLOCK
Signed on: JUN 02, 2022 09:36 AM
Name: MORNINGSTAR PARTNERS LP
Title: Regulatory Technician
Street Address: 400 W 7th St.
City: Forth Worth State: TX
Phone: (817) 334-7882
Email address: CBLAYLOCK@MSPARTNERS.COM

Field

Representative Name: Amy Byars
Street Address:
City: State: Zip:
Phone:
Email address: abyars@mspartners.com

BLM Point of Contact

BLM POC Name: KENNETH G RENNICK
BLM POC Title: Petroleum Engineer
BLM POC Phone: 5055647742
BLM POC Email Address: krennick@blm.gov
Disposition: Approved
Disposition Date: 06/02/2022
Signature: Kenneth Rennick

MorningStar Operating, LLC

San Juan 30-4 Unit 30 Rio Arriba County, NM

TD – 4,525'; PBTD – 4,470'

Surface Csg: 4 jts 9-5/8" 36# J-55
Setting Depth: 134'

Cement
80 sx regular cmt
40 ft³ Stratacrete
Circulated to surface


8-3/4" hole to 4,525'
Prod Csg: 114 jts 5-1/2" 15.5# J-55
Setting Depth: 4,524'

Cement
Lead 1: 60 sx regular cmt
Lead 2: 60 sx Pozmix
Lead 3: 30 ft³ Stratacrete
Tail: 50 sx neat cmt
Temp survey TOC - 3850'

Prepared by: JRyza
Date: 5/12/2022

KB = 12 ft
GL = 7,498 ft
API# 30-039-07791

Spud Date: 06/06/1959
Ready to Produce: 06/21/1959
Bailed fill: 07/05/2005

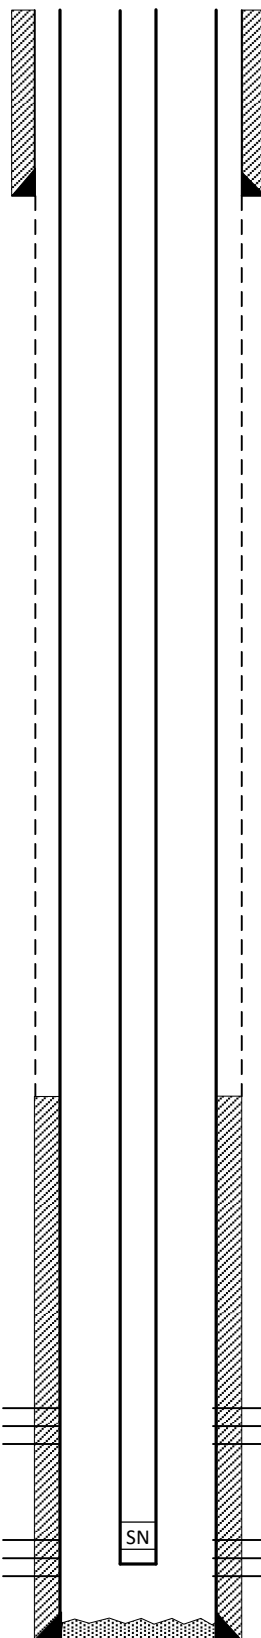

Prod Tbg 07/08/2005:

~143 jts 2-3/8" 4.7# J-55 EUE tbg,
SN

EOT= ~4,450'

Perfs (Pictured Cliffs):
4,186'-4,204', 4,234'-74', Frac'd

Perfs (Pictured Cliffs):
4,412'-28', 4,440'-54', Frac'd

PBTD: 4,470'

MorningStar Operating, LLC

Proposed

San Juan 30-4 Unit 30
Rio Arriba County, NM

TD – 4,525'; PBTD – 4,470'

Surface Csg: 4 jts 9-5/8" 36# J-55
Setting Depth: 134'

Cement
80 sx regular cmt
40 ft³ Stratacrete
Circulated to surface


8-3/4" hole to 4,525'
Prod Csg: 114 jts 5-1/2" 15.5# J-55
Setting Depth: 4,524'

Cement
Lead 1: 60 sx regular cmt
Lead 2: 60 sx Pozmix
Lead 3: 30 ft³ Stratacrete
Tail: 50 sx neat cmt
Temp survey TOC - 3850'

Prepared by: JRyza
Date: 5/12/2022

KB = 12 ft
GL = 7,498 ft
API# 30-039-07791

Spud Date: 06/06/1959
Ready to Produce: 06/21/1959
Bailed fill: 07/05/2005

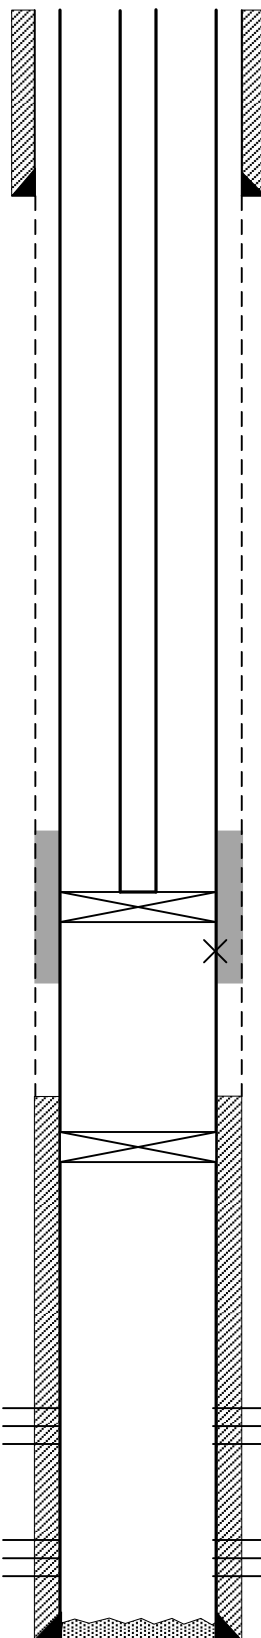

Set CICR above
Cmt sqz leak between 3282-3313'
Wait on cmt
Drill out CICR & cmt and test

CIBP to isolate perfs

Perfs (Pictured Cliffs):
4,186'-4,204', 4,234'-74', Frac'd

Perfs (Pictured Cliffs):
4,412'-28', 4,440'-54', Frac'd

PBTD: 4,470'

District I

1625 N. French Dr., Hobbs, NM 88240
Phone:(575) 393-6161 Fax:(575) 393-0720

District II

811 S. First St., Artesia, NM 88210
Phone:(575) 748-1283 Fax:(575) 748-9720

District III

1000 Rio Brazos Rd., Aztec, NM 87410
Phone:(505) 334-6178 Fax:(505) 334-6170

District IV

1220 S. St Francis Dr., Santa Fe, NM 87505
Phone:(505) 476-3470 Fax:(505) 476-3462

State of New Mexico
Energy, Minerals and Natural Resources
Oil Conservation Division
1220 S. St Francis Dr.
Santa Fe, NM 87505

CONDITIONS

Action 113062

CONDITIONS

Operator: MorningStar Operating LLC 400 W 7th St Fort Worth, TX 76102	OGRID: 330132
	Action Number: 113062
	Action Type: [C-103] NOI Workover (C-103G)

CONDITIONS

Created By	Condition	Condition Date
mkuehling	When submitting subsequent on repair - please include formation and cement tops on schematic. CBL required just below and above repair area - Once drilled out an MIT is required with a witness from this office. Notify NMOCD 24 hours prior to testing. Monitor bradenhead.	6/2/2022